


EXISTING WEST ELEVATION

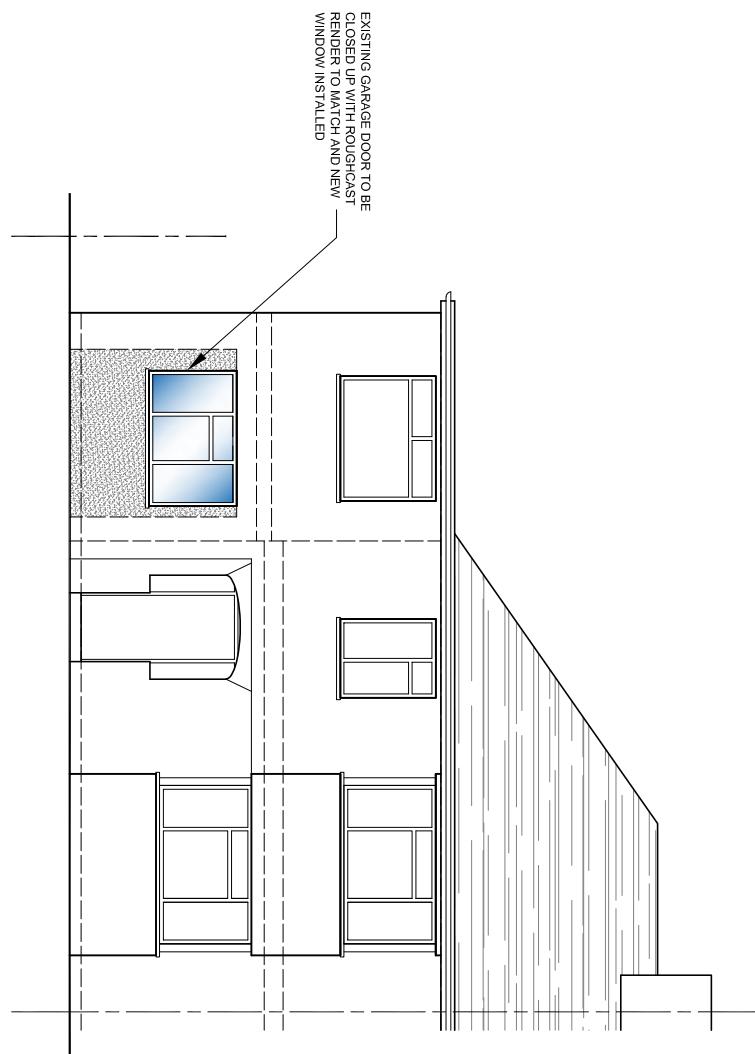

PROPOSED WEST ELEVATION

0 0.5 1 Metres 3 4
Scale 1:100

AMENDMENTS

DATE

REV.

Proposed changes to the garage door to match the new windows. All amendments are to be checked on the Full set of drawings and any changes made to the Full set of drawings prior to any work commencing. The drawing is copyright and remains the property of the Architect.



bernard murray design
chartered architect

www.bmurraydesign.co.uk

13 MERRYFIELDS, UXBRIDGE, MIDDLESEX UB8 2BT

TEL: 07988 477174 EMAIL: bmurraydesign@yahoo.co.uk

PROJECT
64 BROOKSIDE ROAD
HAYES
MIDDLESEX
UB4 0PL

CLIENT
JATINDER KHOZA

DRAWING EXISTING AND PROPOSED WEST ELEVATIONS			
SCALE 1:100 @ A3	DRAWING NUMBER 1198-5	REV.	
DATE JUN 2023			
DRAWN BM			