

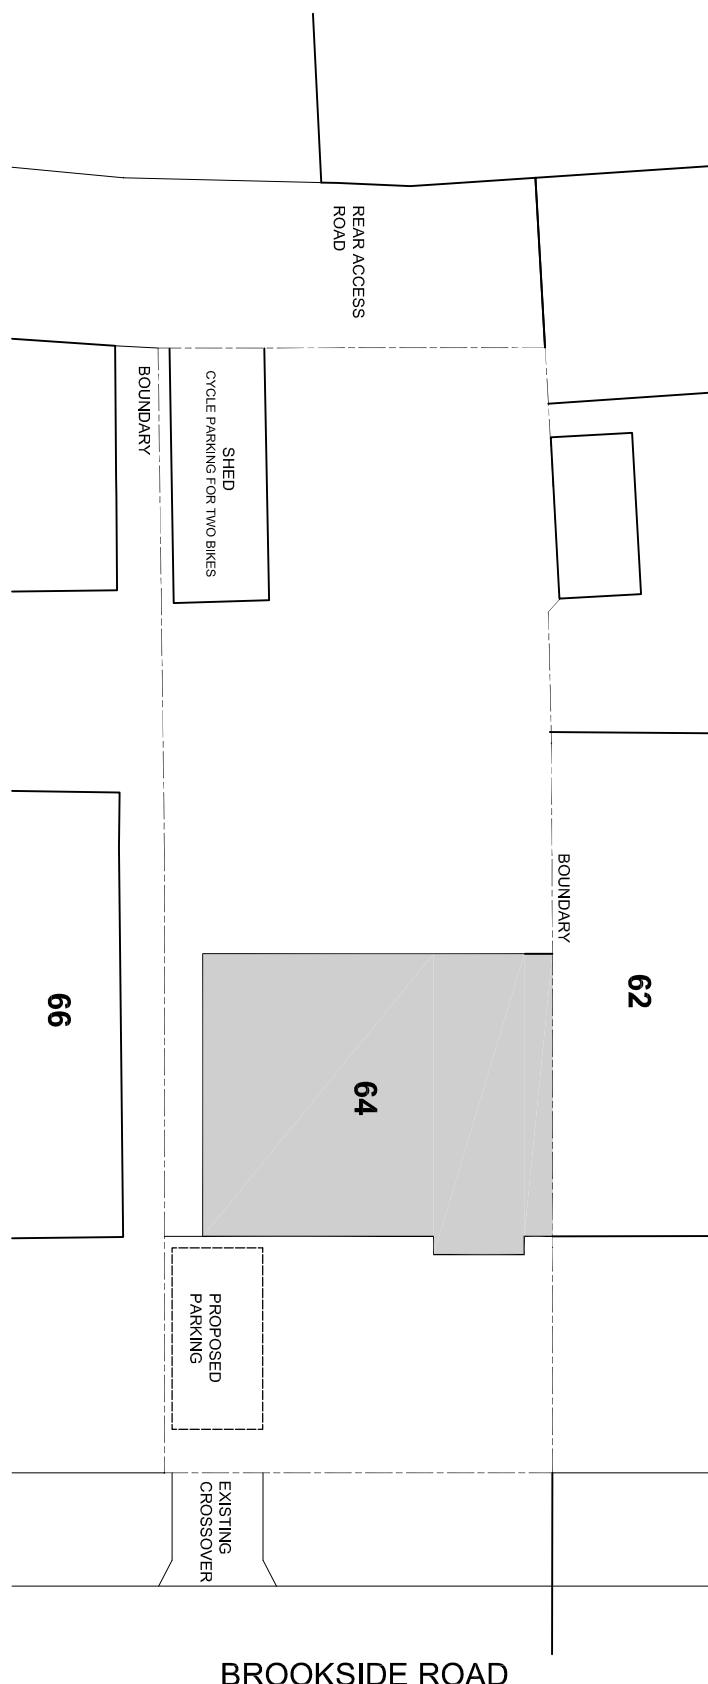


PROPOSED SITE PLAN

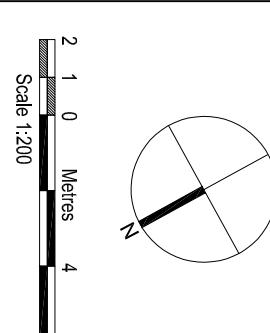

EXISTING SITE PLAN

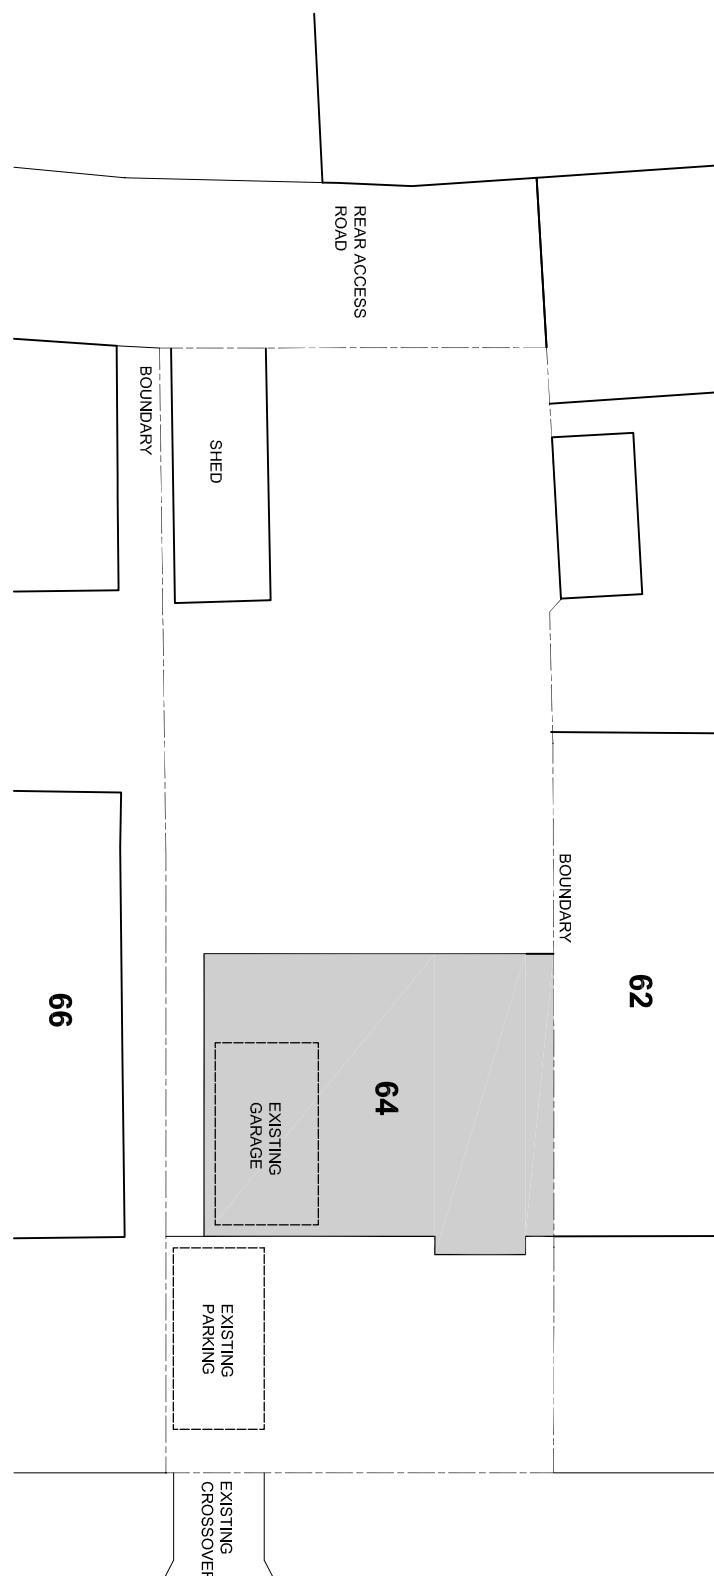

PROJECT 64 BROOKSIDE ROAD HAYES MIDDLESEX UB4 0PL			
CLIENT JATINDER KHOSA			
DRAWING EXISTING AND PROPOSED SITE PLAN			
SCALE	1:2000 @ A3	DRAWING NUMBER	REV.
DATE	JUN 2023		
DRAWN	BW	1198-9	A