
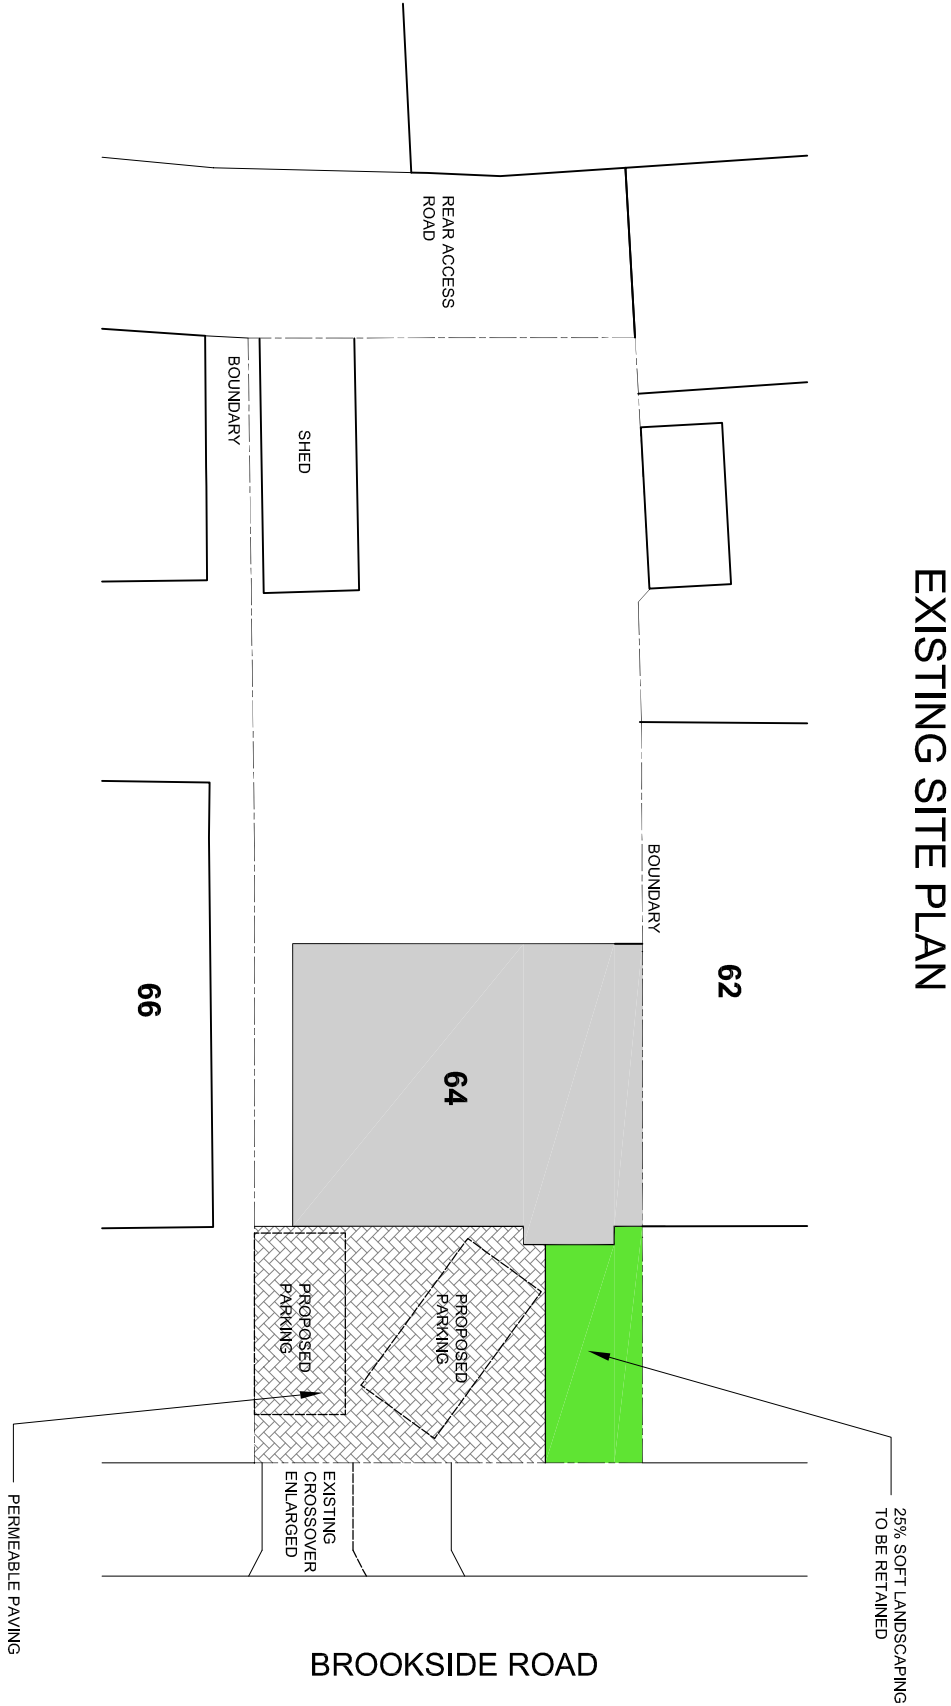


AMENDMENTS		
DATE	REV	
Changes, areas and levels where given are only approximate and subject to site survey. All dimensions are to be rounded up. The scale dimension only is to be taken from the overall drawing dimensions and any discrepancies in relation are to be referred to the architect before the final drawing is submitted. The drawing is to be used for the purpose of the project only.		

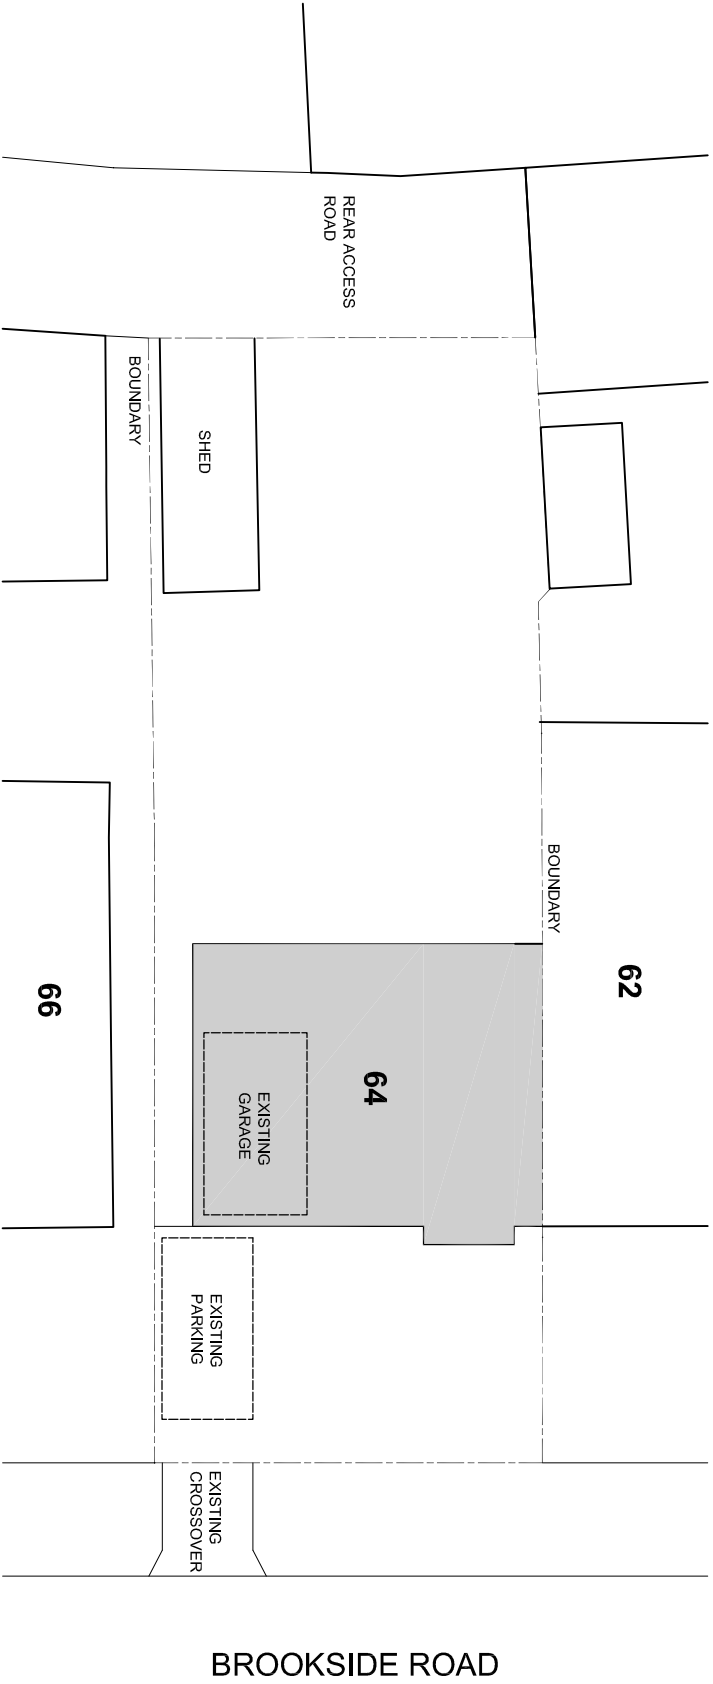

bernard murray design
chartered architect
www.bmurraydesign.co.uk
13 MERRYFIELDS, UXBRIDGE, MIDDLESEX UB82BT
TEL: 07988 477114 EMAIL: BMURRAYDESIGN@YAHOO.CO.UK

PROJECT
64 BROOKSIDE ROAD
HAYES
MIDDLESEX
UB4 0PL

CLIENT
JATINDER KHOSA

DRAWING
EXISTING AND PROPOSED
SITE PLAN

SCALE	DATE	DRAWING NUMBER	REV.
1:200 @ A3	JUN 2023	1198-9	
B.M.			