


ADJACENT BUILDINGS	JUL 2023	A
AMENDMENTS	DATE	REV.
All dimensions are to be finished and clear. The plan is drawn to scale. The drawing is for information only and is not to be used for construction. 

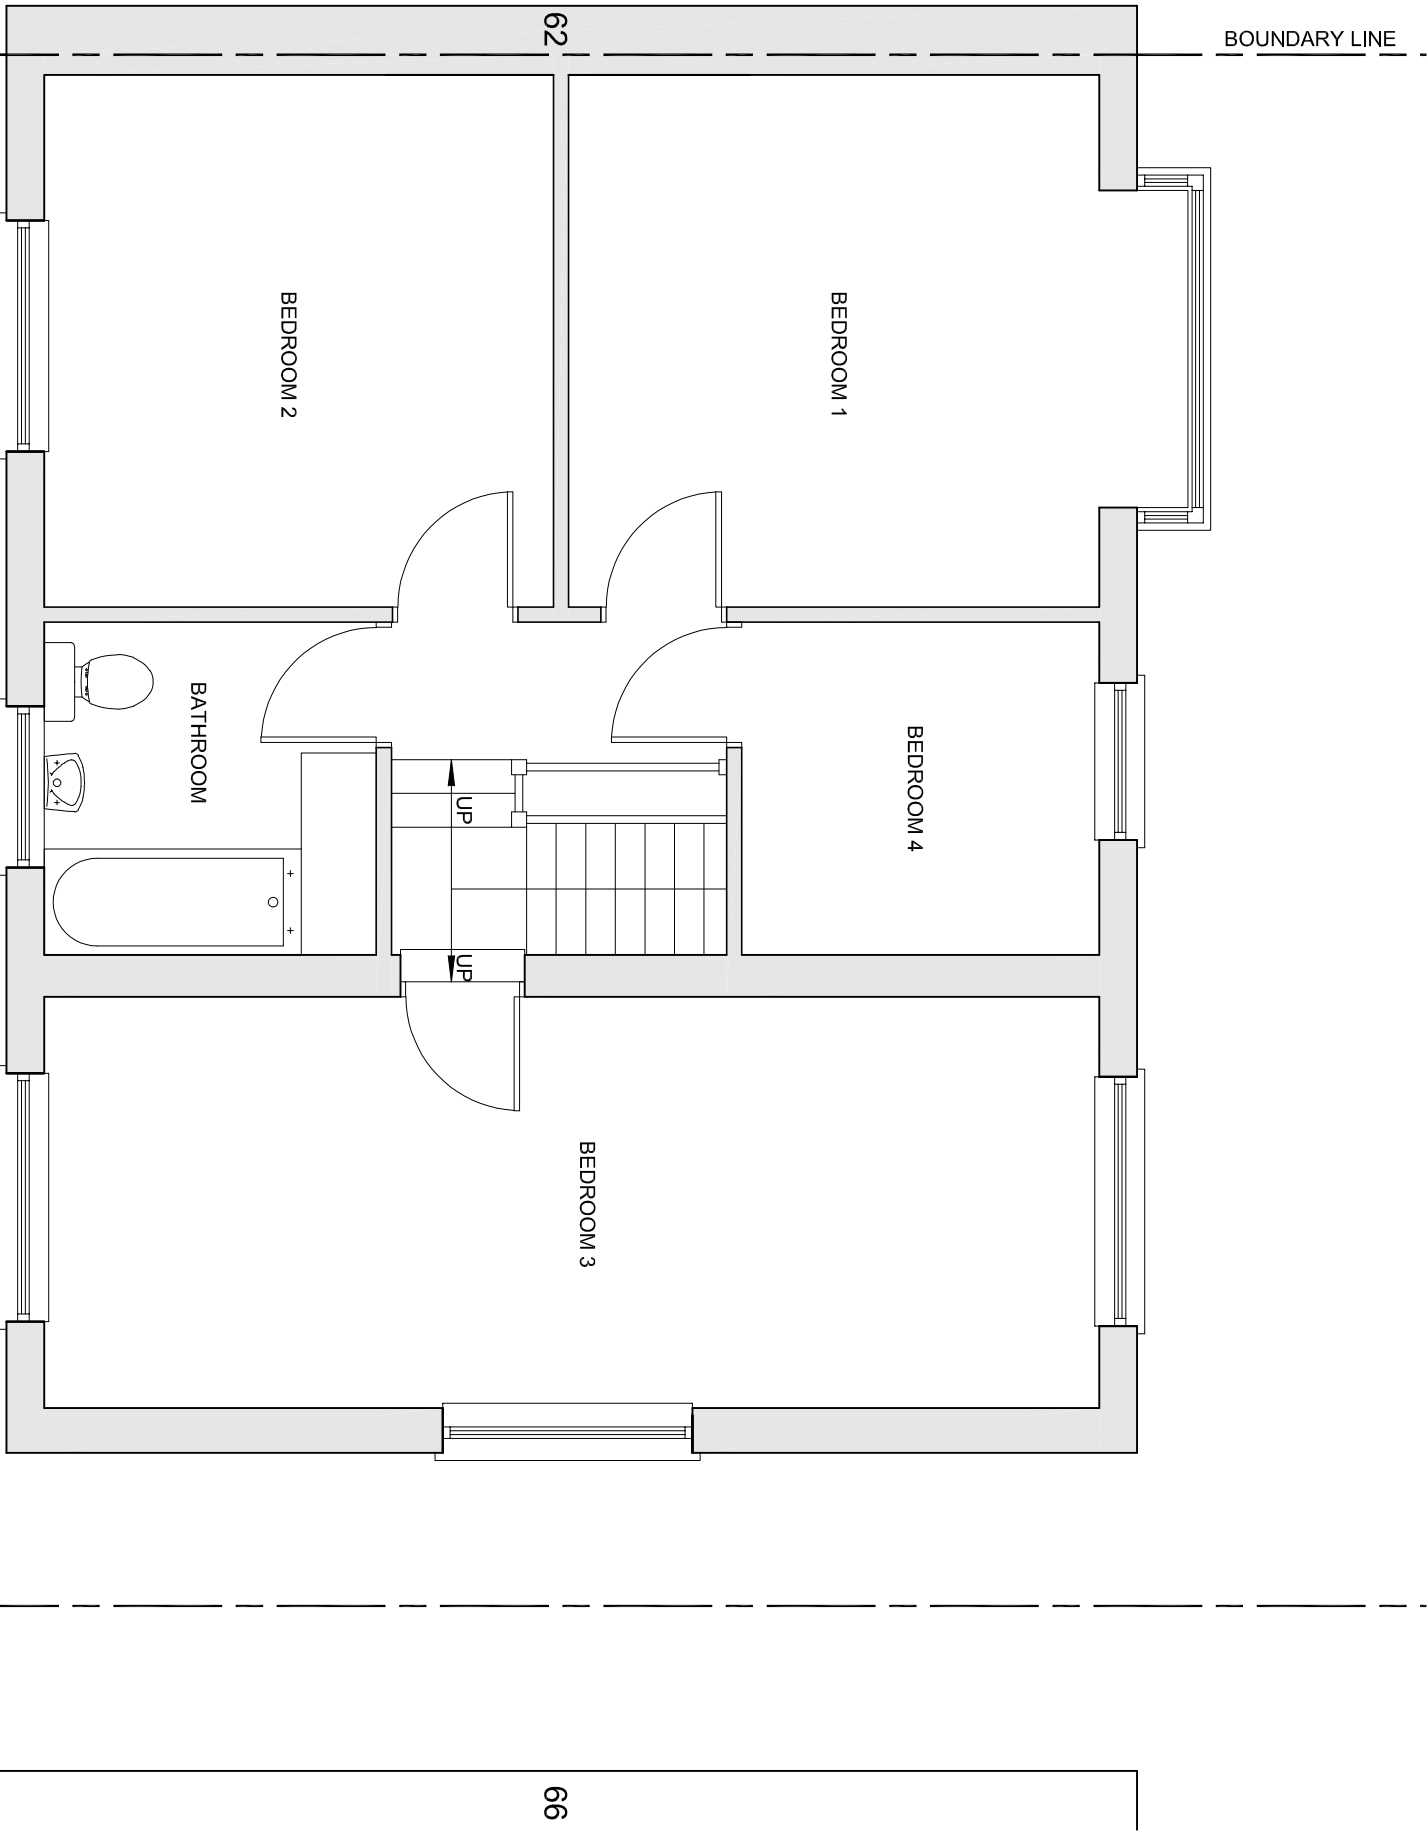

bernard murray design
chartered architect

13 MERRYFIELDS, UXBURIDGE, MIDDLESEX UB8 2BT
TEL: 07888 477714 EMAIL: BMURRAYDESIGN@YAHOO.CO.UK
WWW.BMURRAYDESIGN.CO.UK

PROJECT
64 BROOKSIDE ROAD
HAYES
MIDDLESEX
UB4 0PL

CLIENT
JATINDER KHOSA

DRAWING
EXISTING FIRST FLOOR PLAN

SCALE	1:50 @ A3	DRAWING NUMBER	REV.
DATE	JUN 2023	1198-3	A
DRAWN	BM		