




FRONT ELEVATION

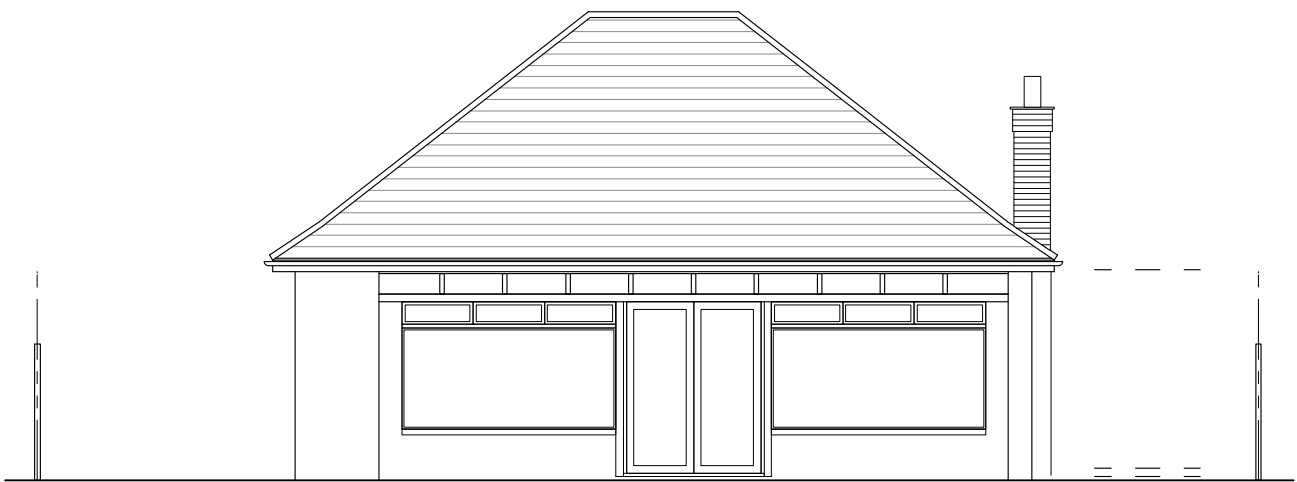


REAR ELEVATION





SIDE ELEVATION 1




SIDE ELEVATION 2

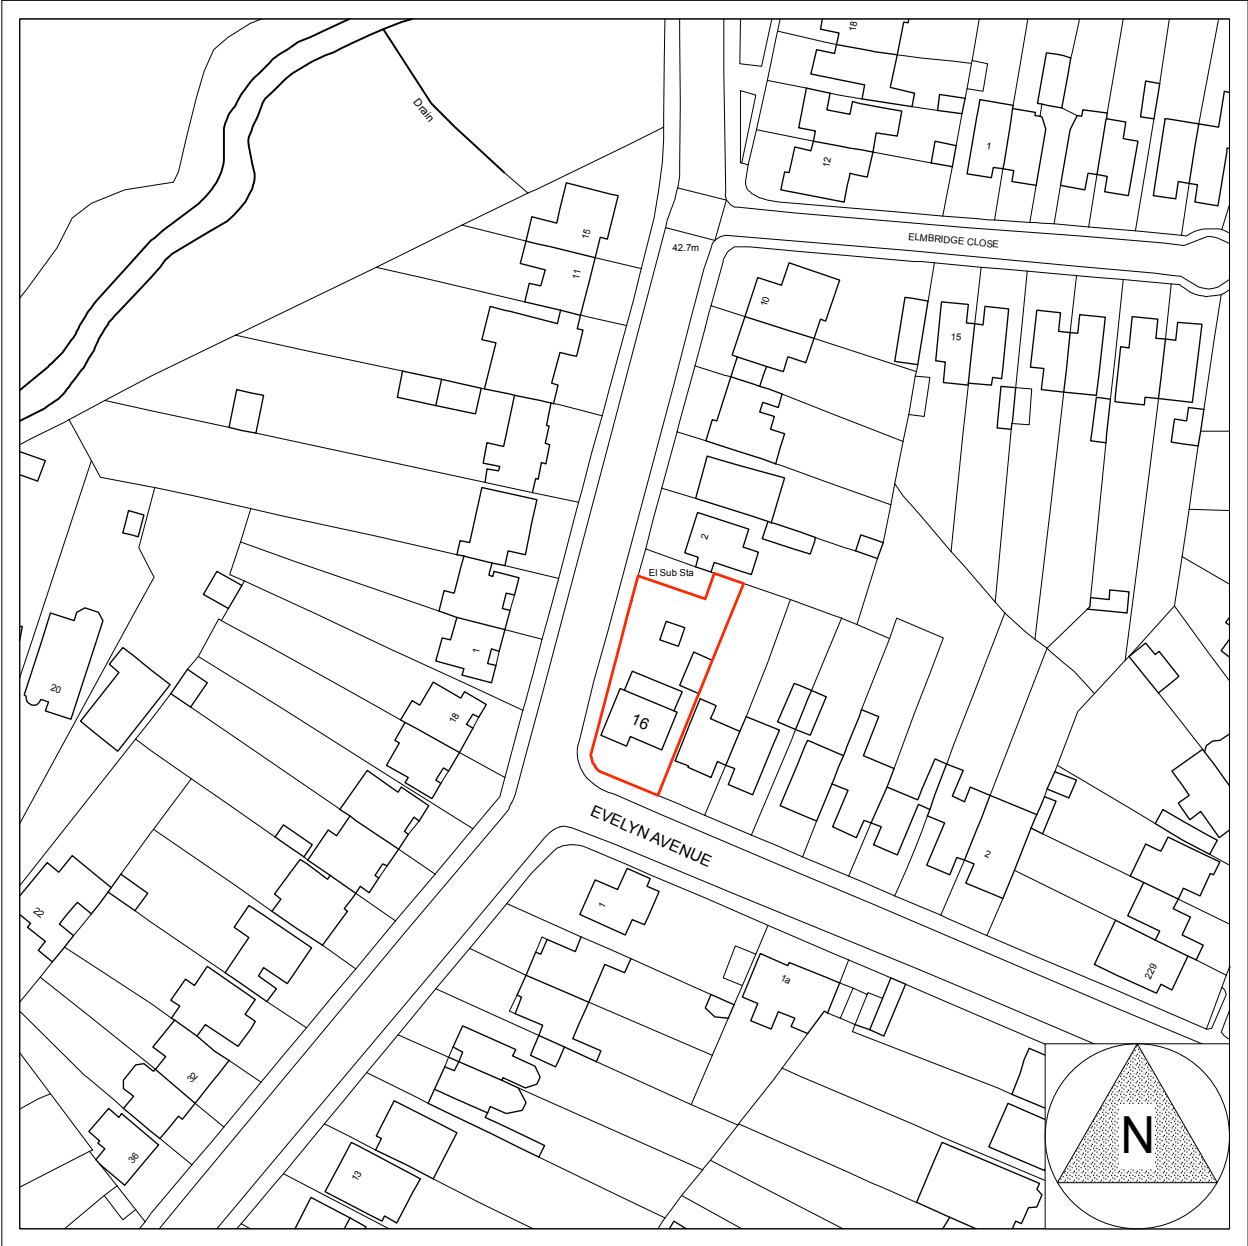

LOCATION PLAN 1:1250

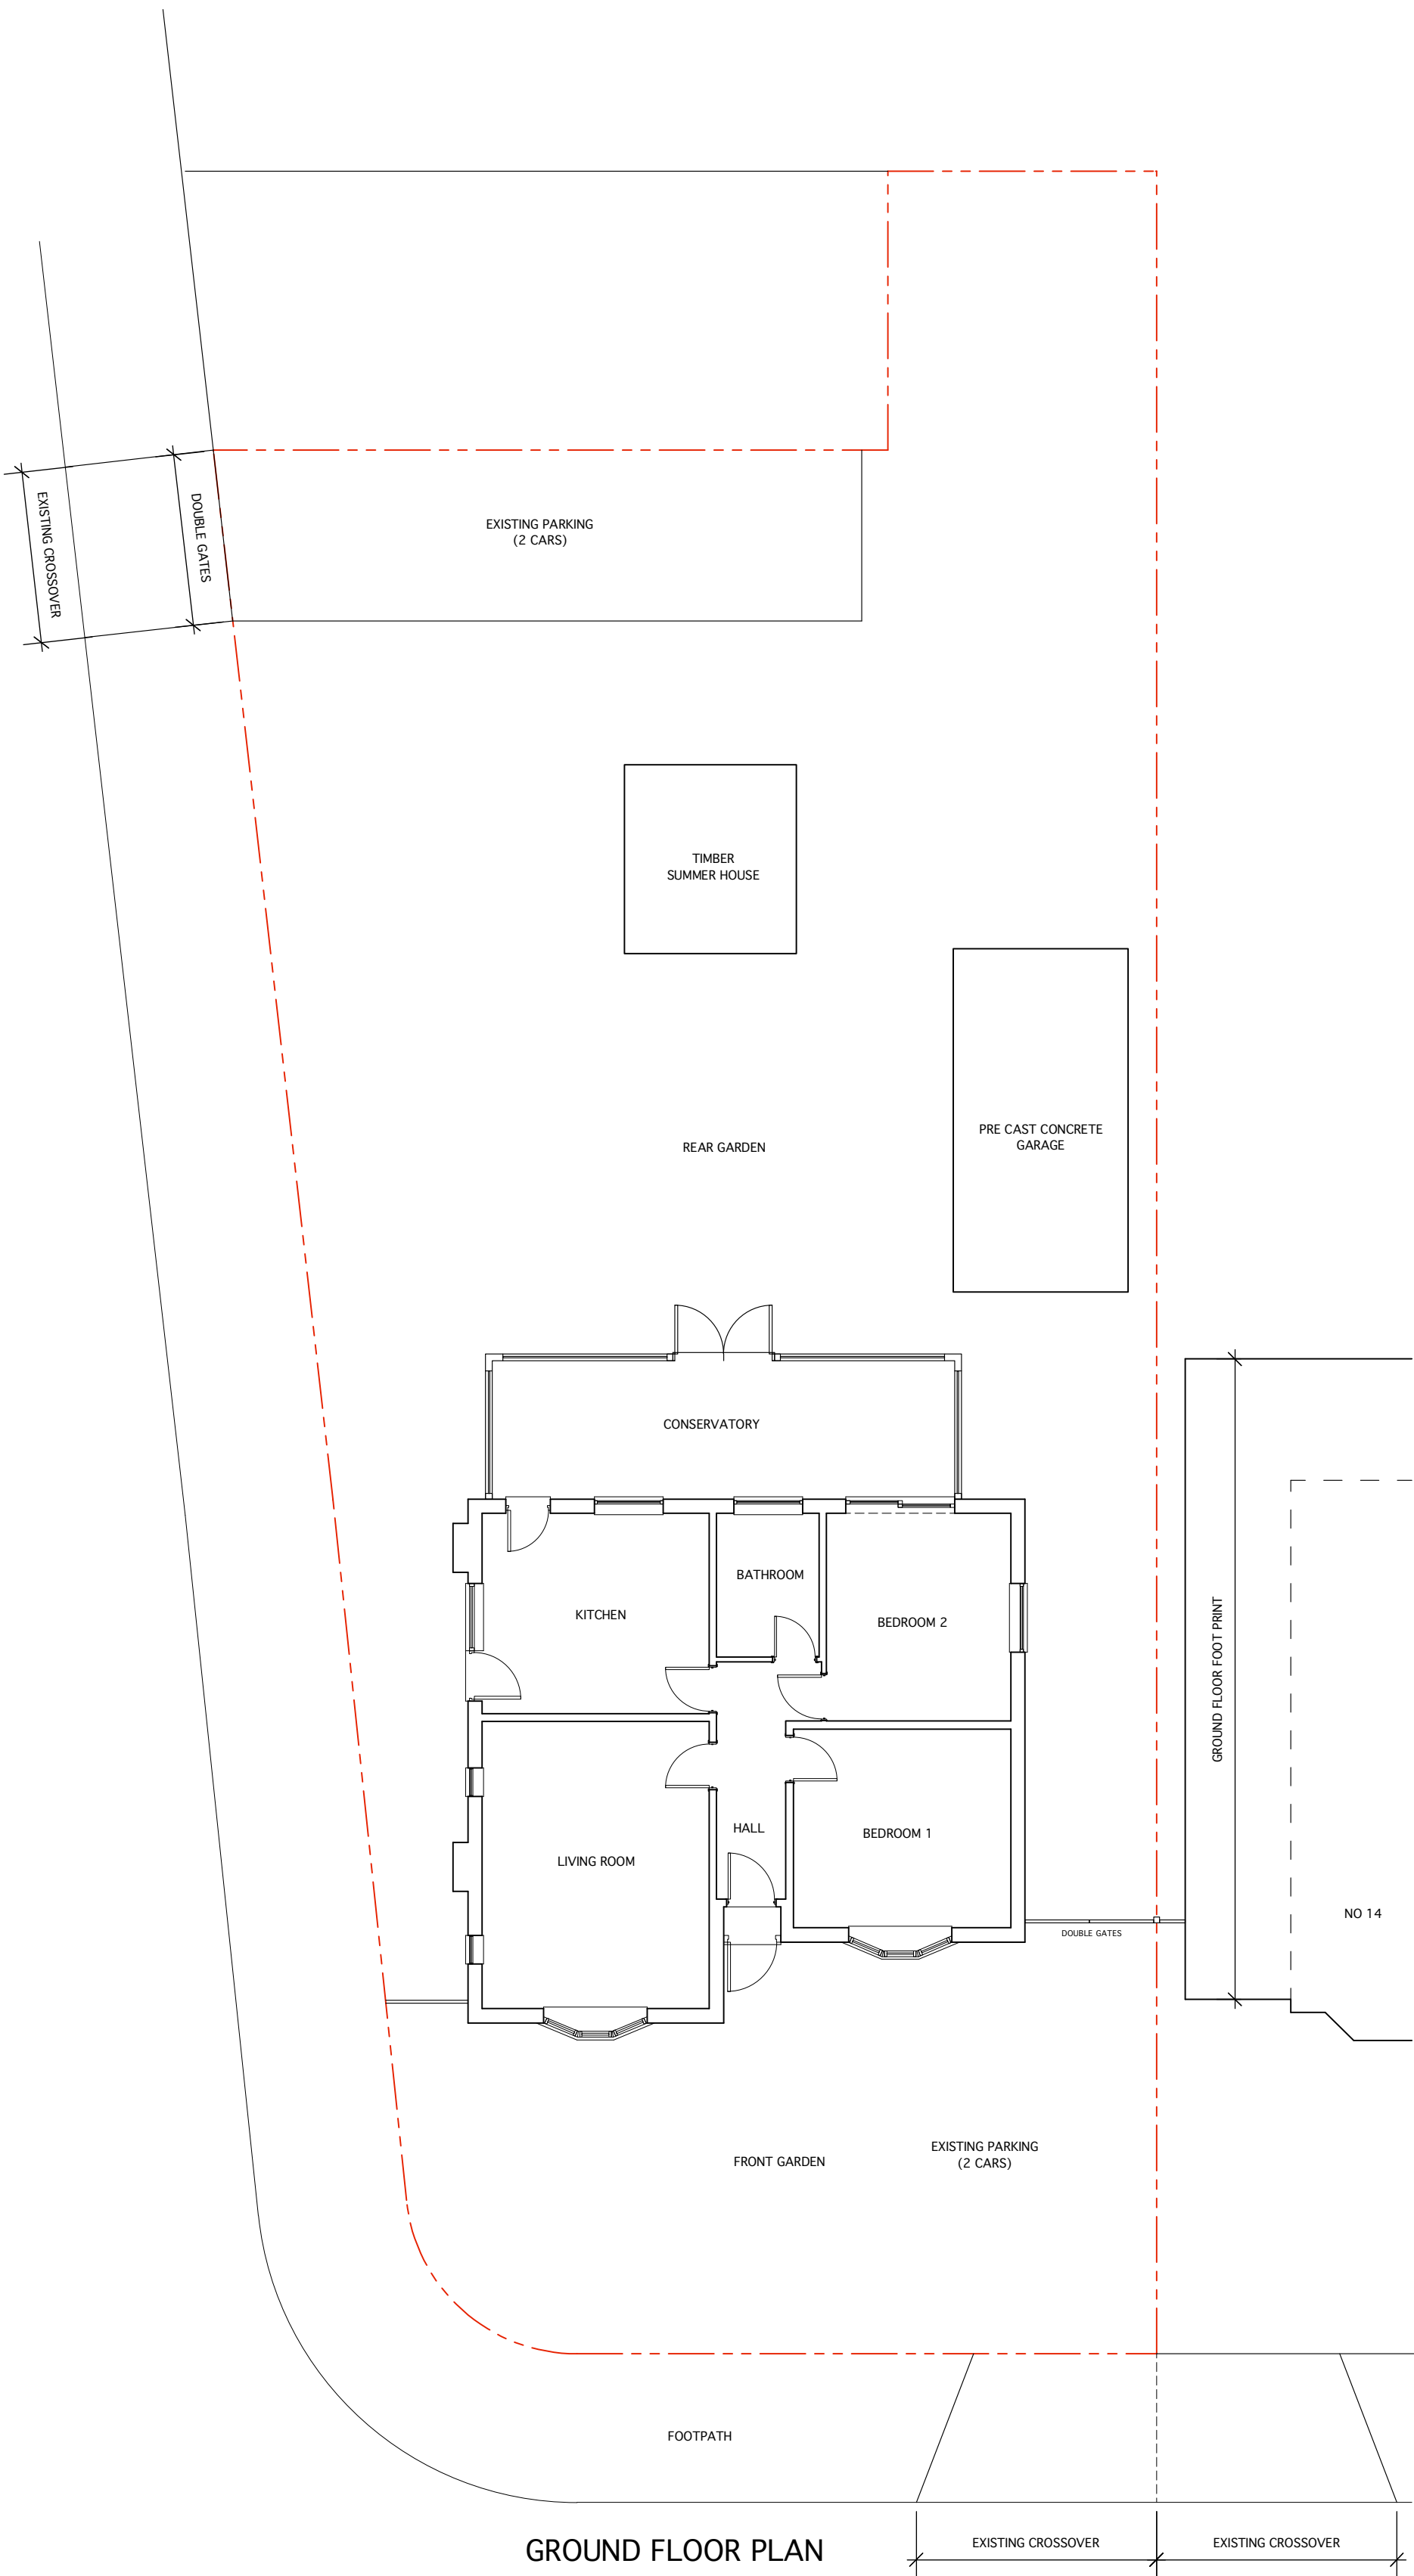 


GROUND FLOOR PLAN

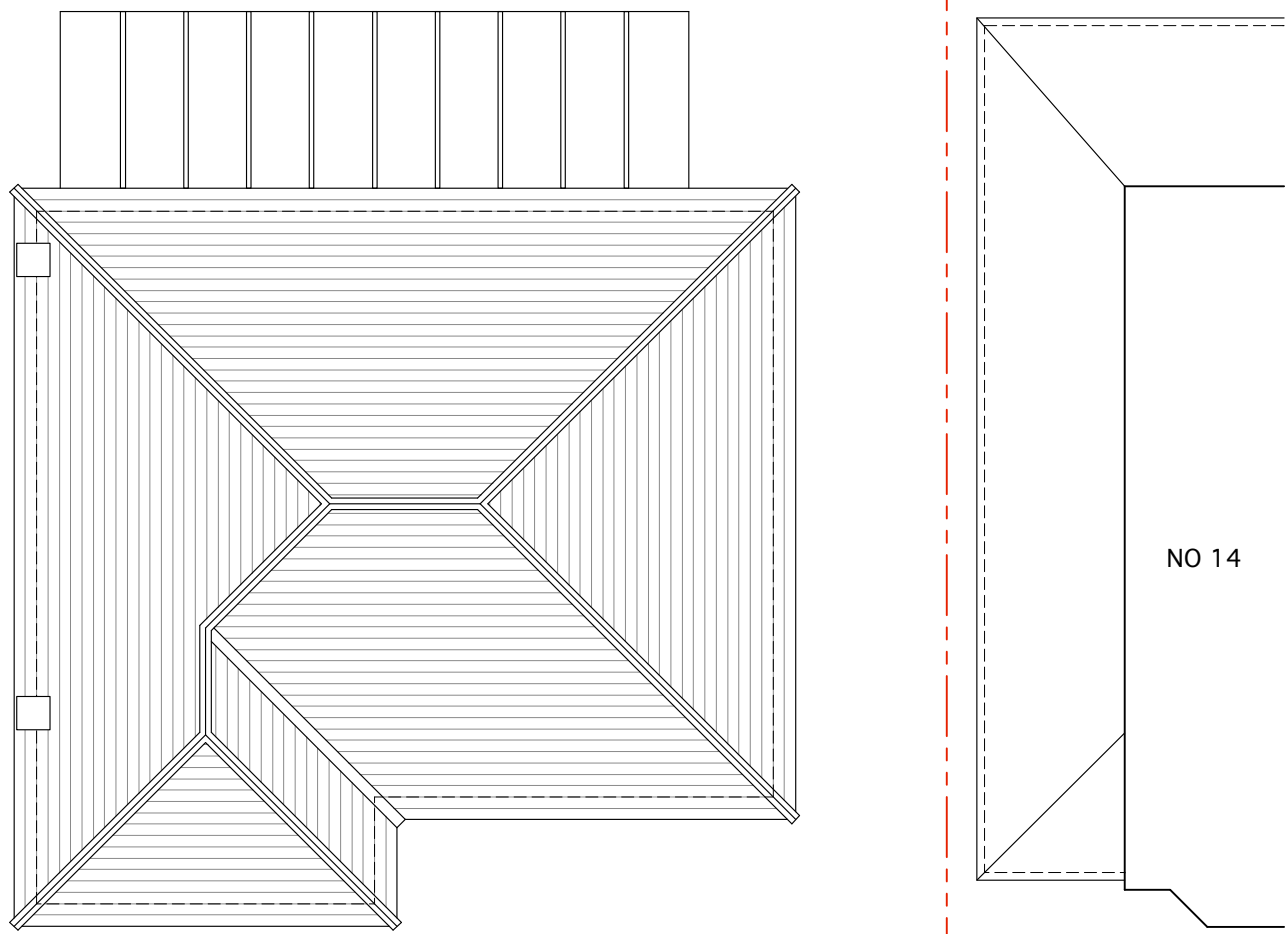

ROOF PLAN

THESE DRAWING ARE FOR PLANNING APPLICATIONS AND NOT FOR CONSTRUCTION

 

SCALE 1:100

Client
MR & MRS KARL & NYKKI GARDINER
16 EVELYN AVENUE
RUISLIP HA4 8AS

Job Title
SINGLE STOREY
REAR & SIDE EXTENSION
AND FRONT PORCH EXTENSION

Drawing
EXISTING PLANS, ELEVATIONS,
TYPICAL SECTIONS
AND LOCATION PLAN

Date
24.10.23

Scale
1:100 & 1:1250@A1

Job No
16EA

Drawing No
A-01

Revision No

ANDREAS GEORGIOU t/a GIAD

Office F3, Kingsbury House
468 Church Lane, London NW9 8UA

Tel: 020 8200 2331

TEL: 07956 587037

email: andreas@giad.co.uk

ANDREAS GEORGIOU t/a GIAD

RESERVE THE COPYRIGHT ON ALL DOCUMENTS AND DRAWINGS