



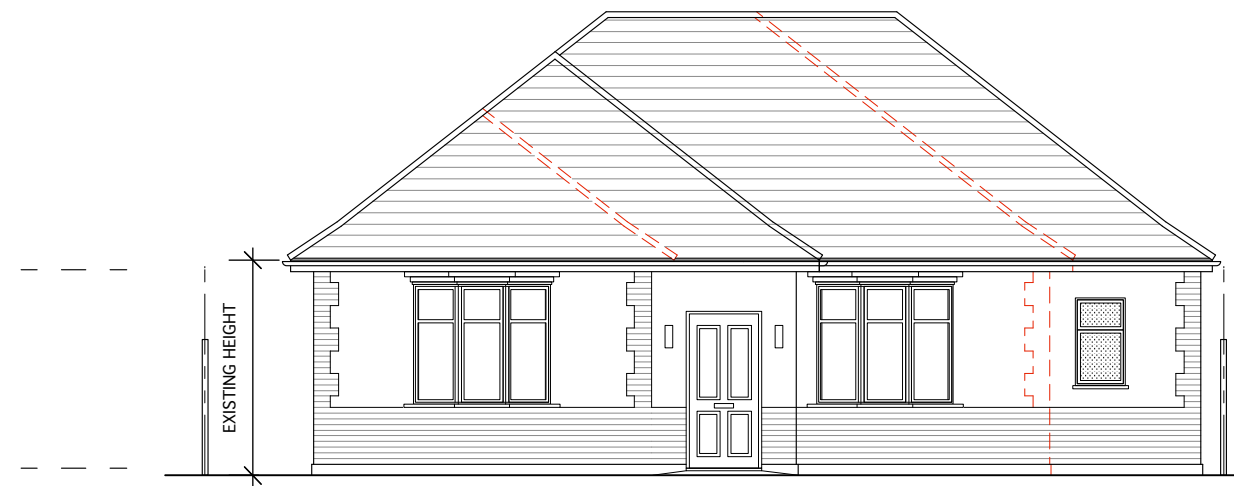


FRONT ELEVATION

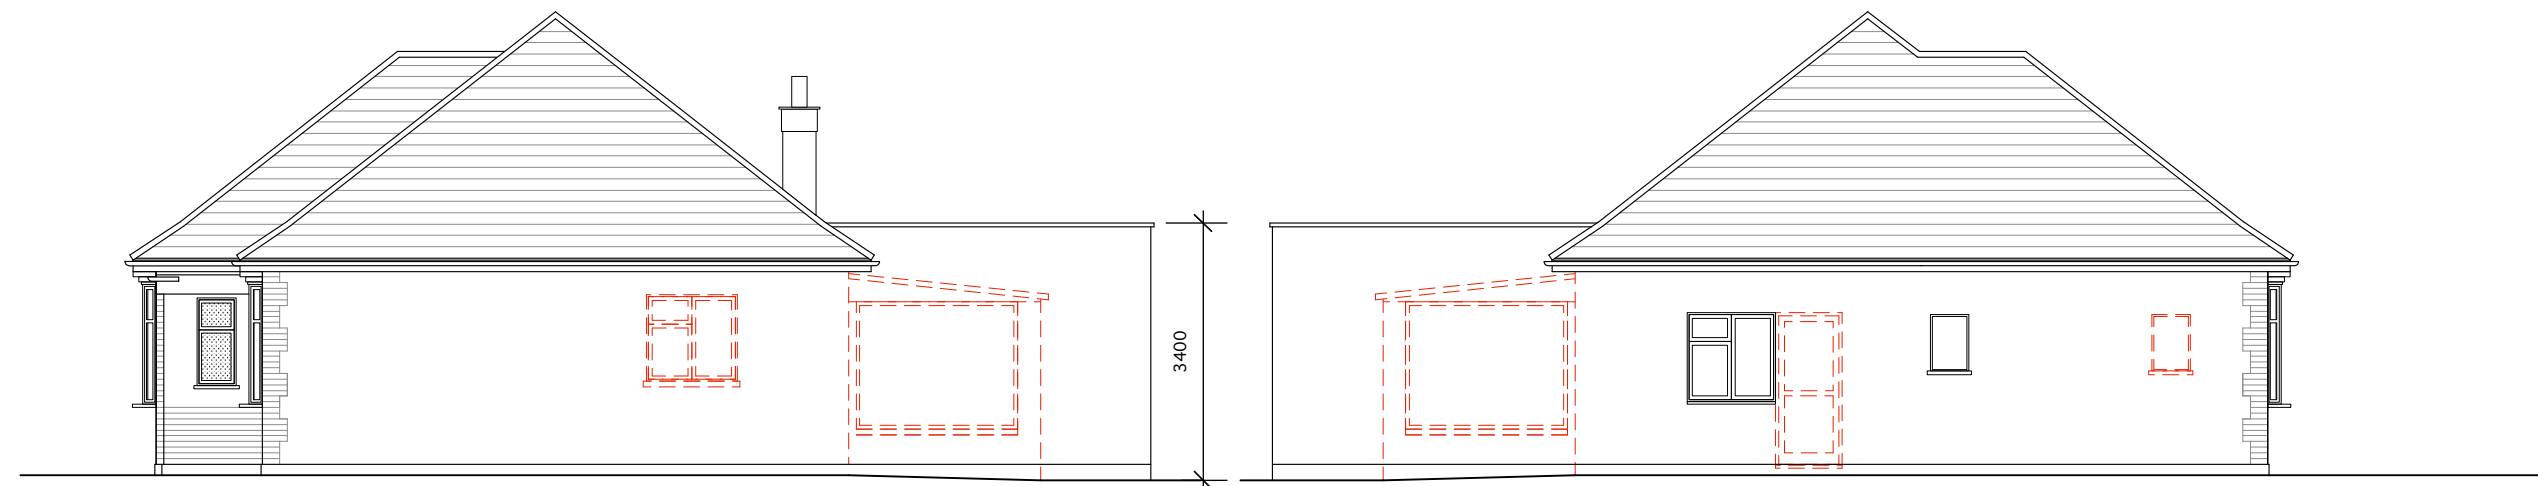


SIDE ELEVATION 1

SIDE ELEVATION 2

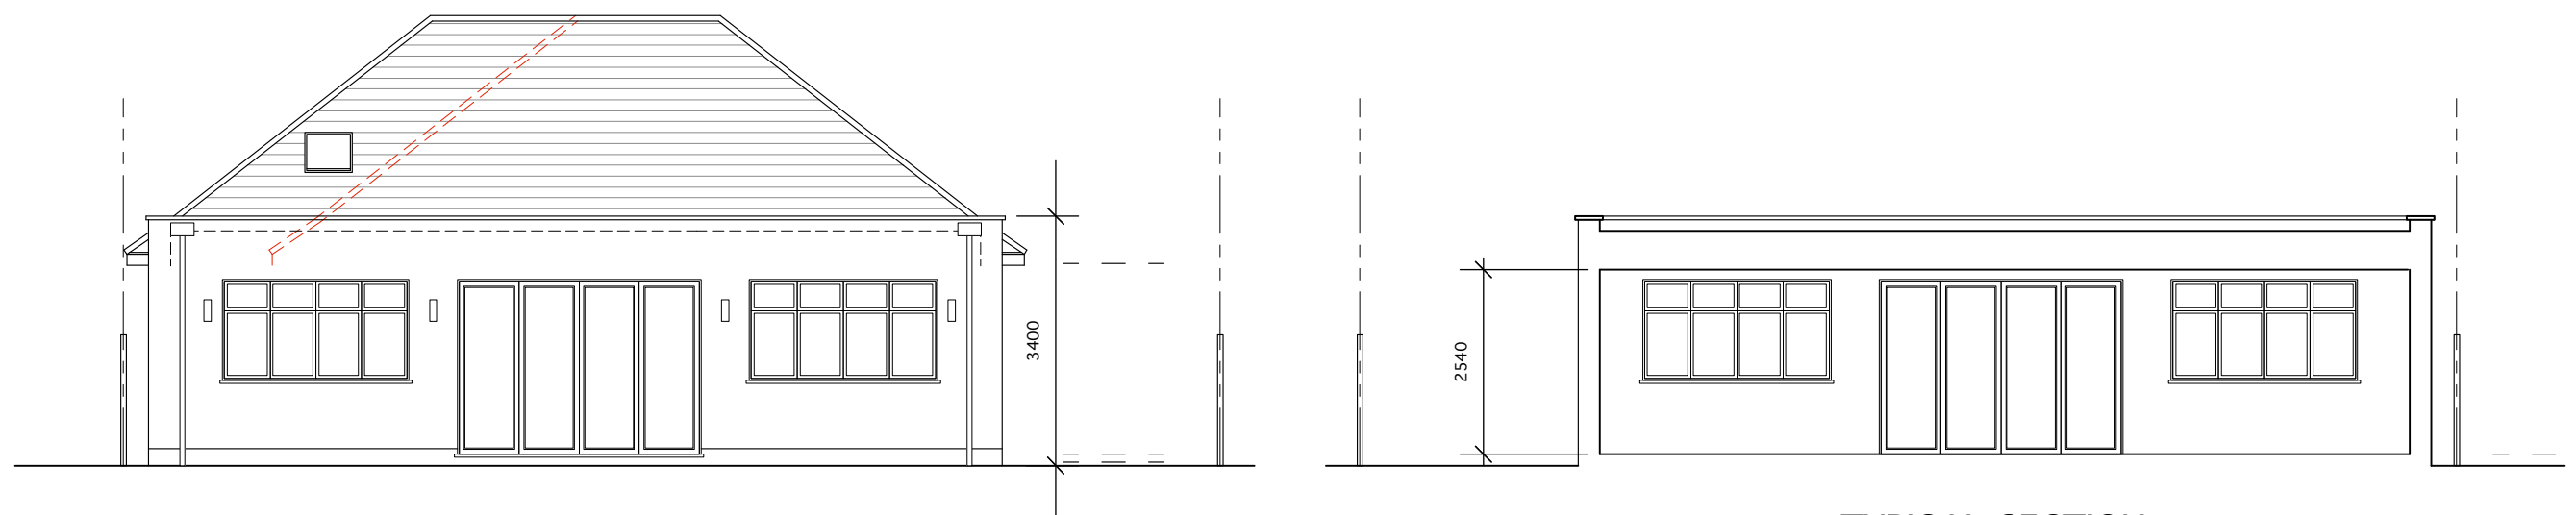


REAR ELEVATION

TYPICAL SECTION

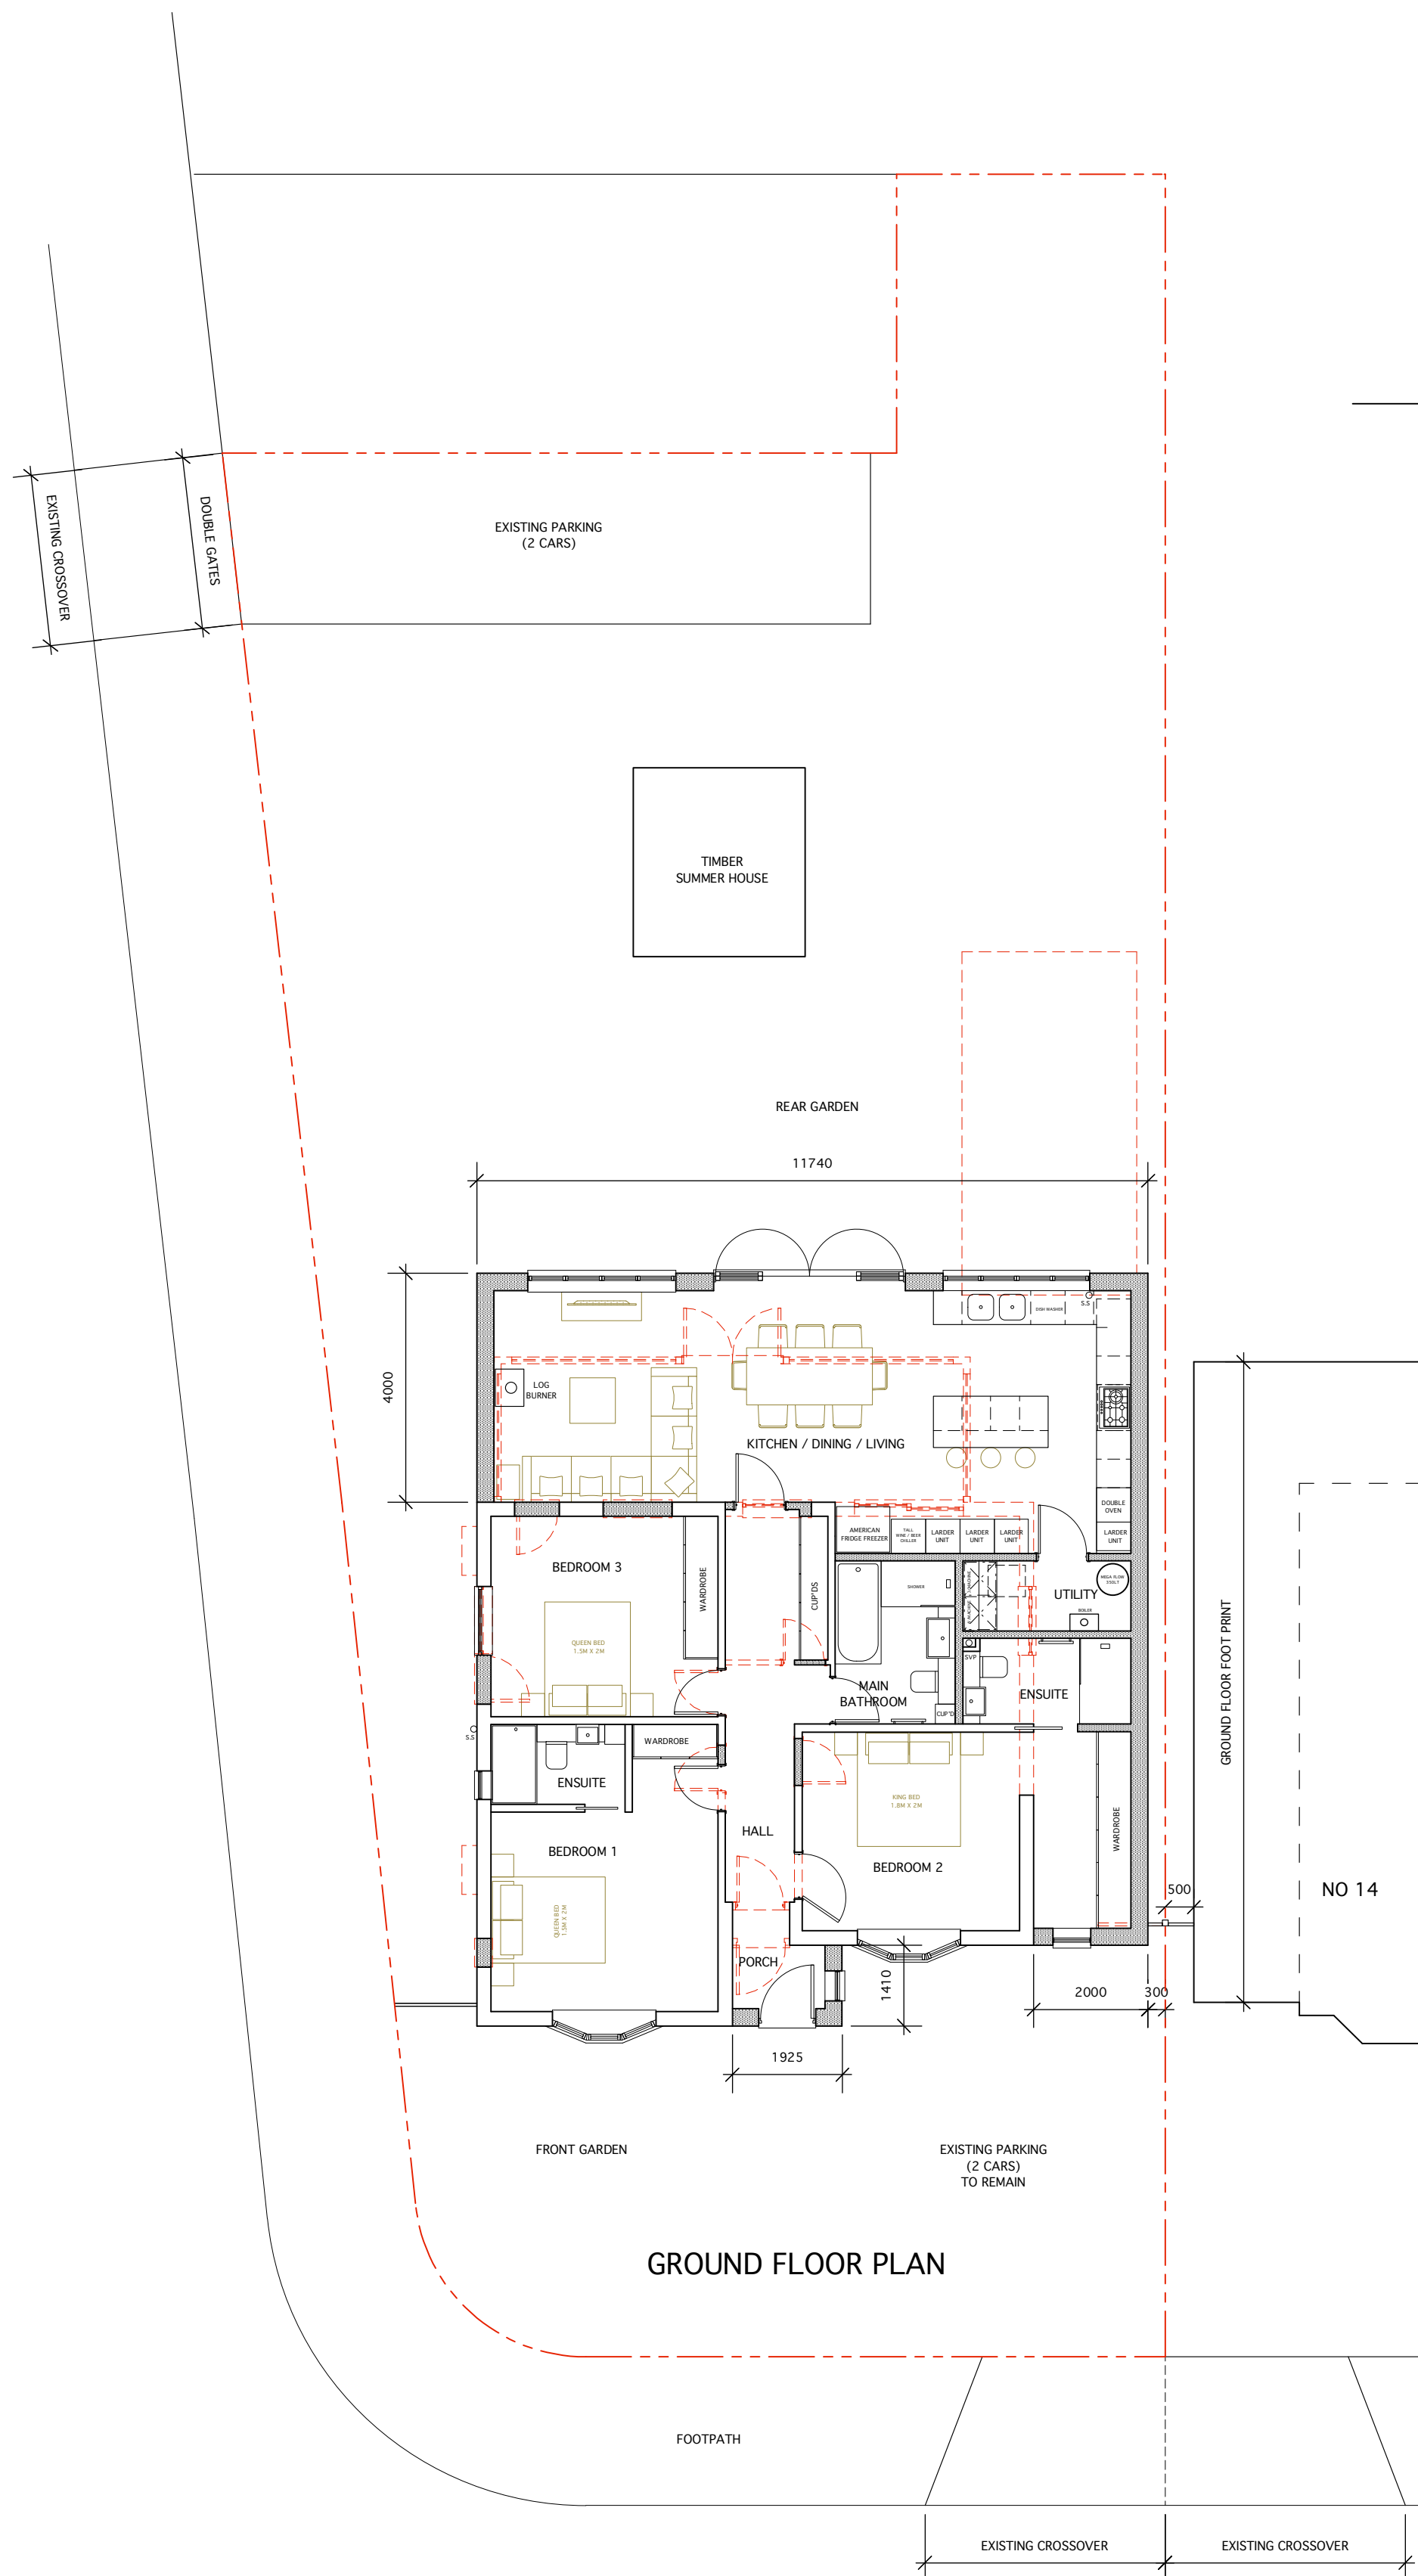

GROUND FLOOR PLAN

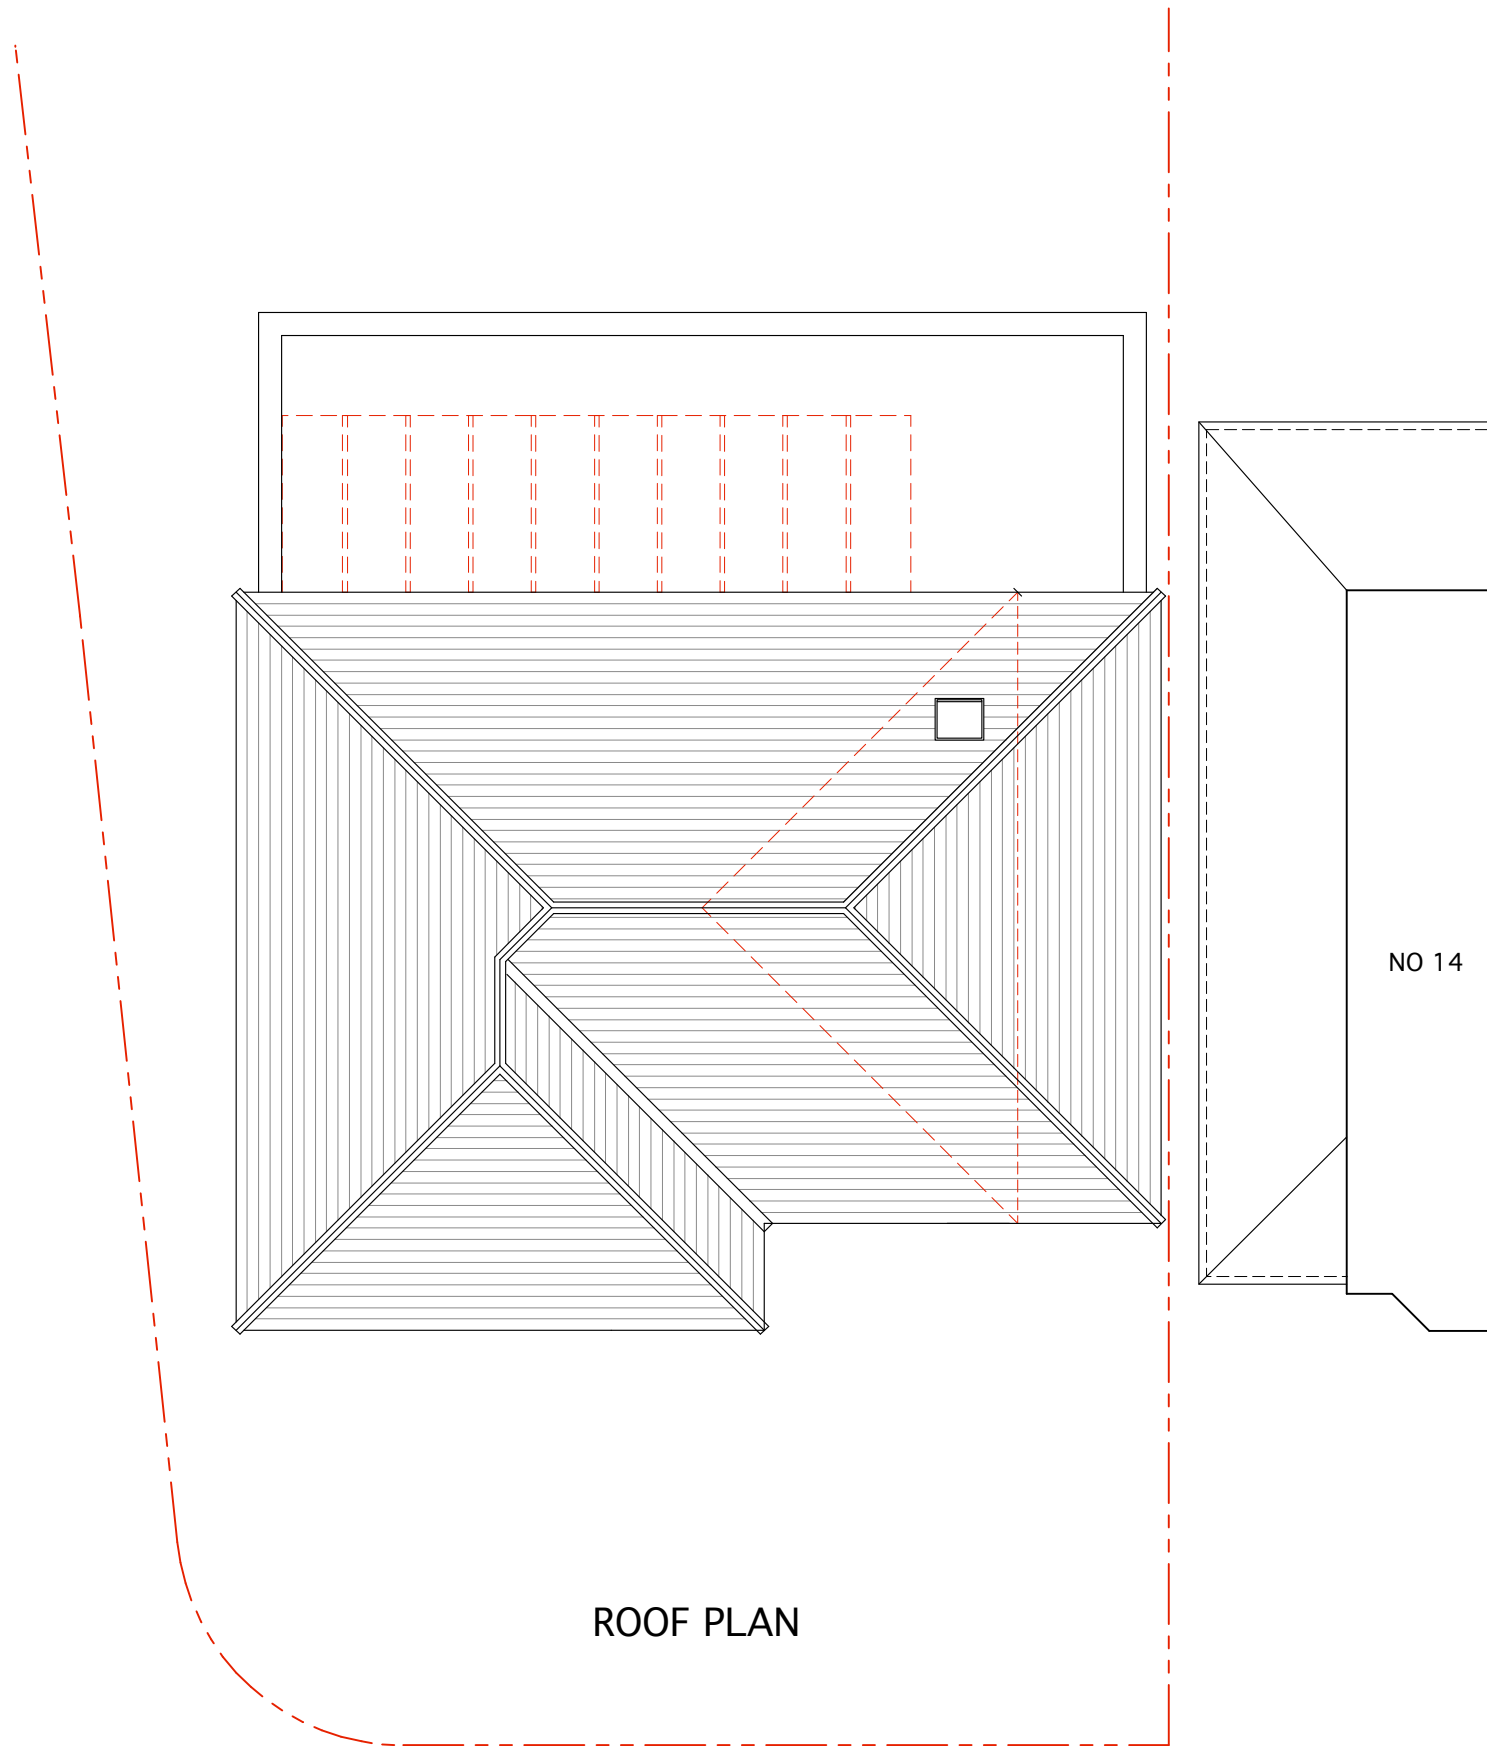

ROOF PLAN

THESE DRAWING ARE FOR PLANNING APPLICATIONS AND NOT FOR CONSTRUCTION

0 1m 2m 3m 4m 5m
SCALE 1:100

Client
MR & MRS KARL & NYKKI GARDINER
16 EVELYN AVENUE
RUISLIP HA4 8AS

Job Title
SINGLE STOREY
REAR & SIDE EXTENSION
AND FRONT PORCH EXTENSION

Drawing
PROPOSED
PLANS, ELEVATIONS
AND TYPICAL SECTION

Date 24.10.23 Scale 1:100 @ A1

Job No 16EA Drawing No A-02 Revision No A

ANDREAS GEORGIU t/a GIAD

Office F3, Kingsbury House
468 Church Lane, London NW9 8UA
Tel: 020 8200 2331
TEL: 07956 587037
email: andreas@giad.co.uk

ANDREAS GEORGIU t/a GIAD
RESERVE THE COPYRIGHT ON ALL DOCUMENTS AND DRAWINGS