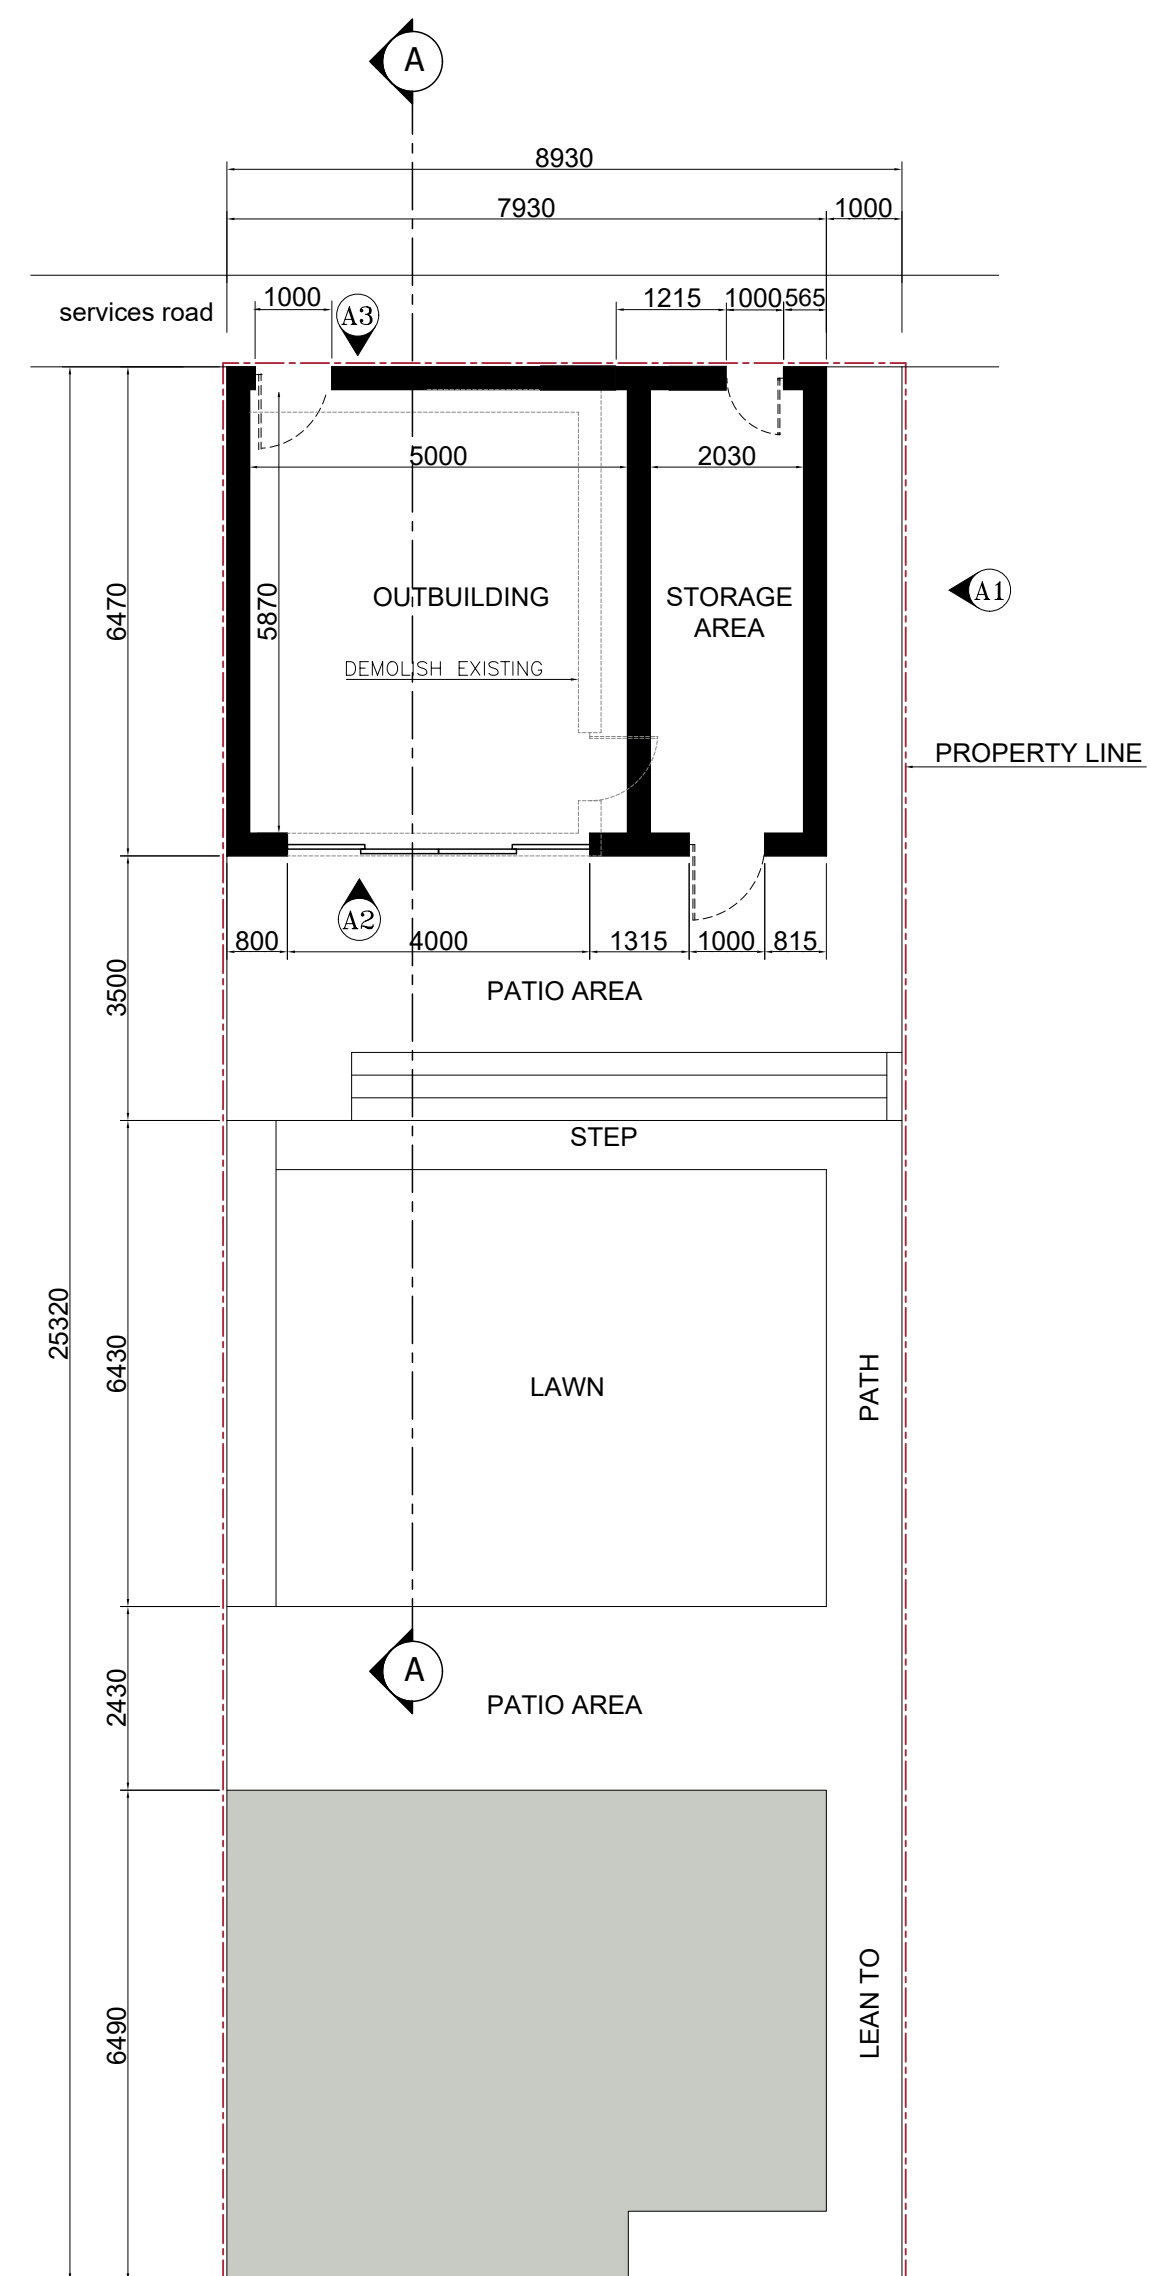
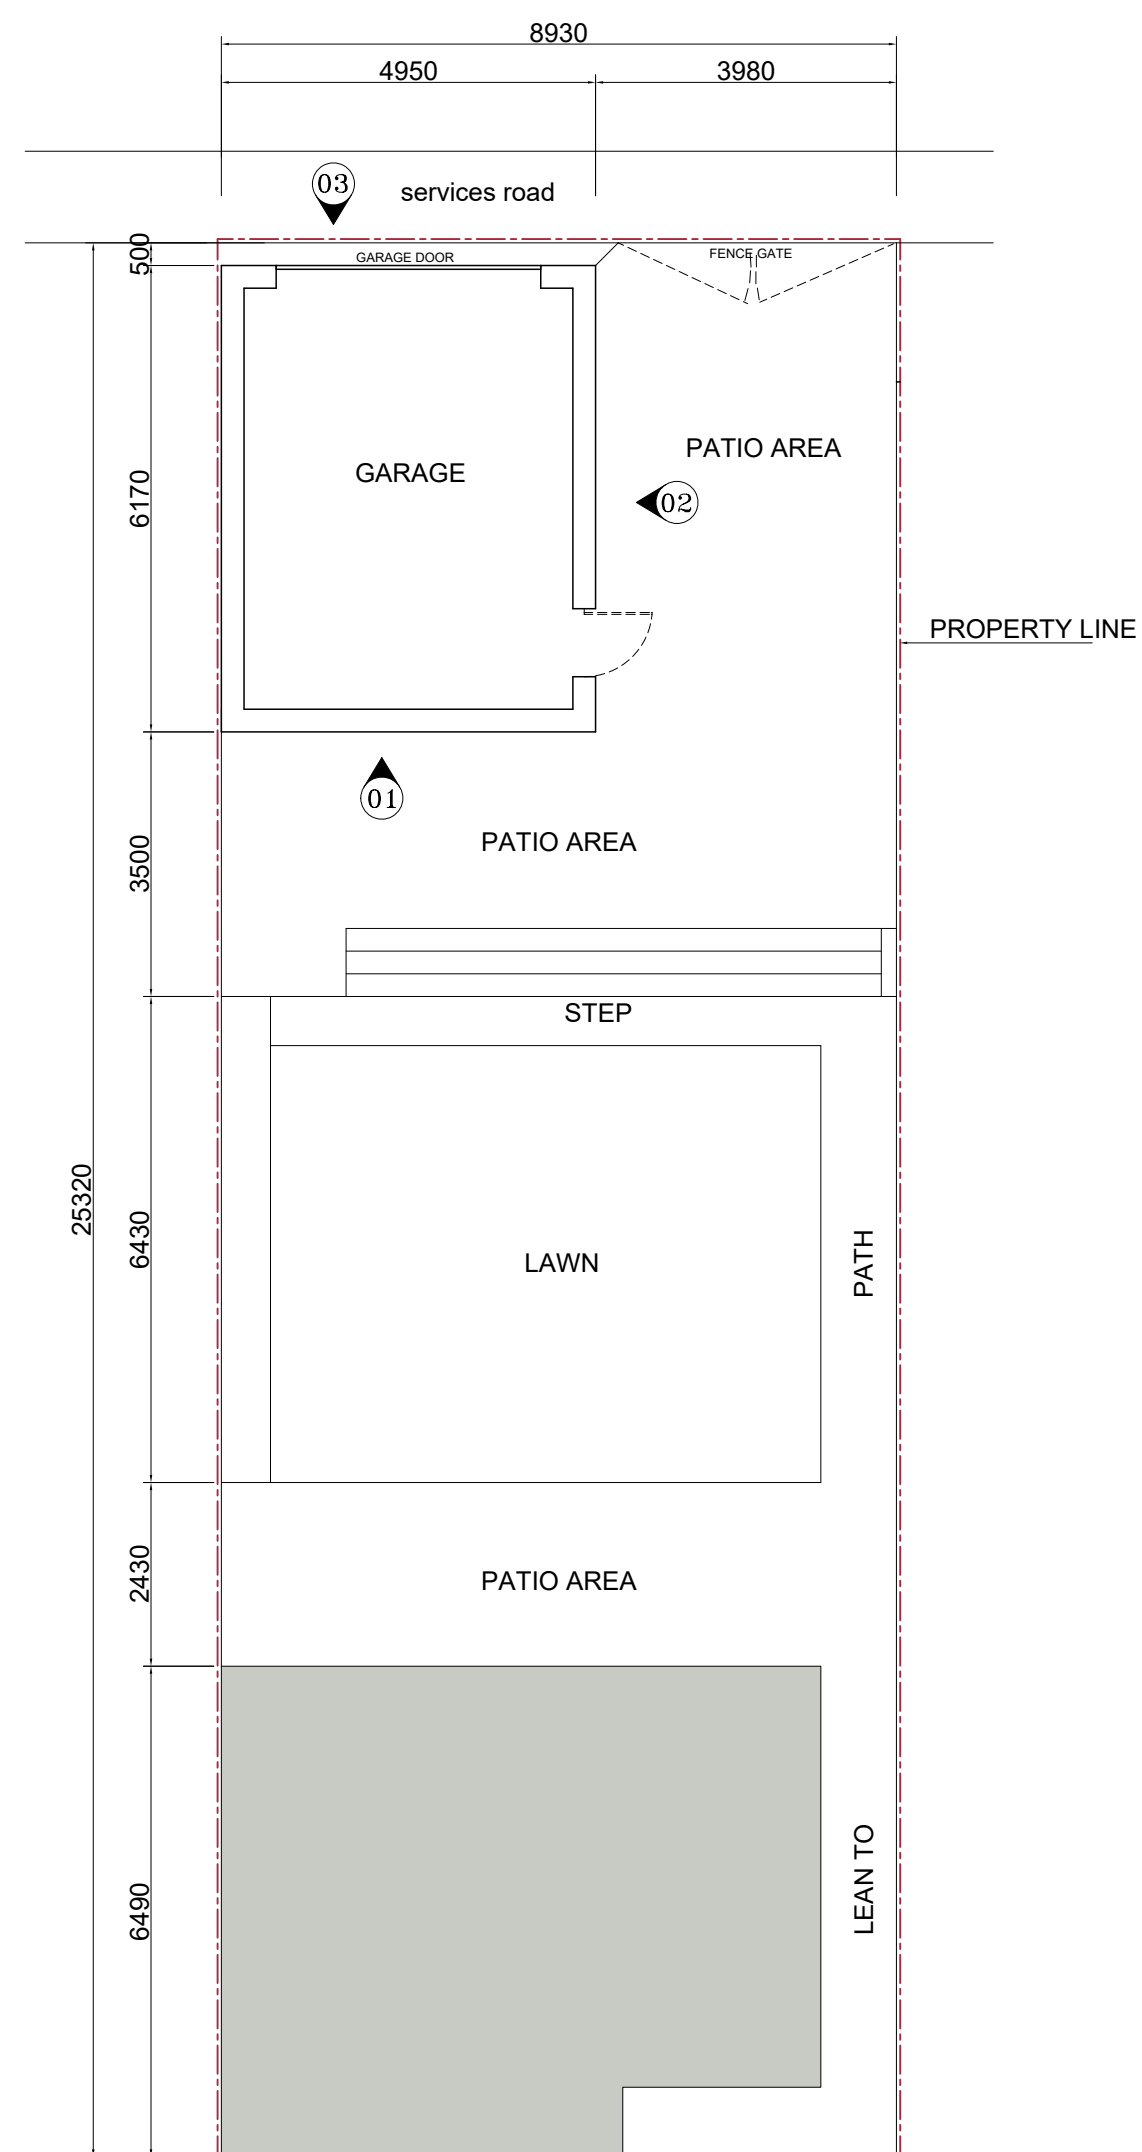
 
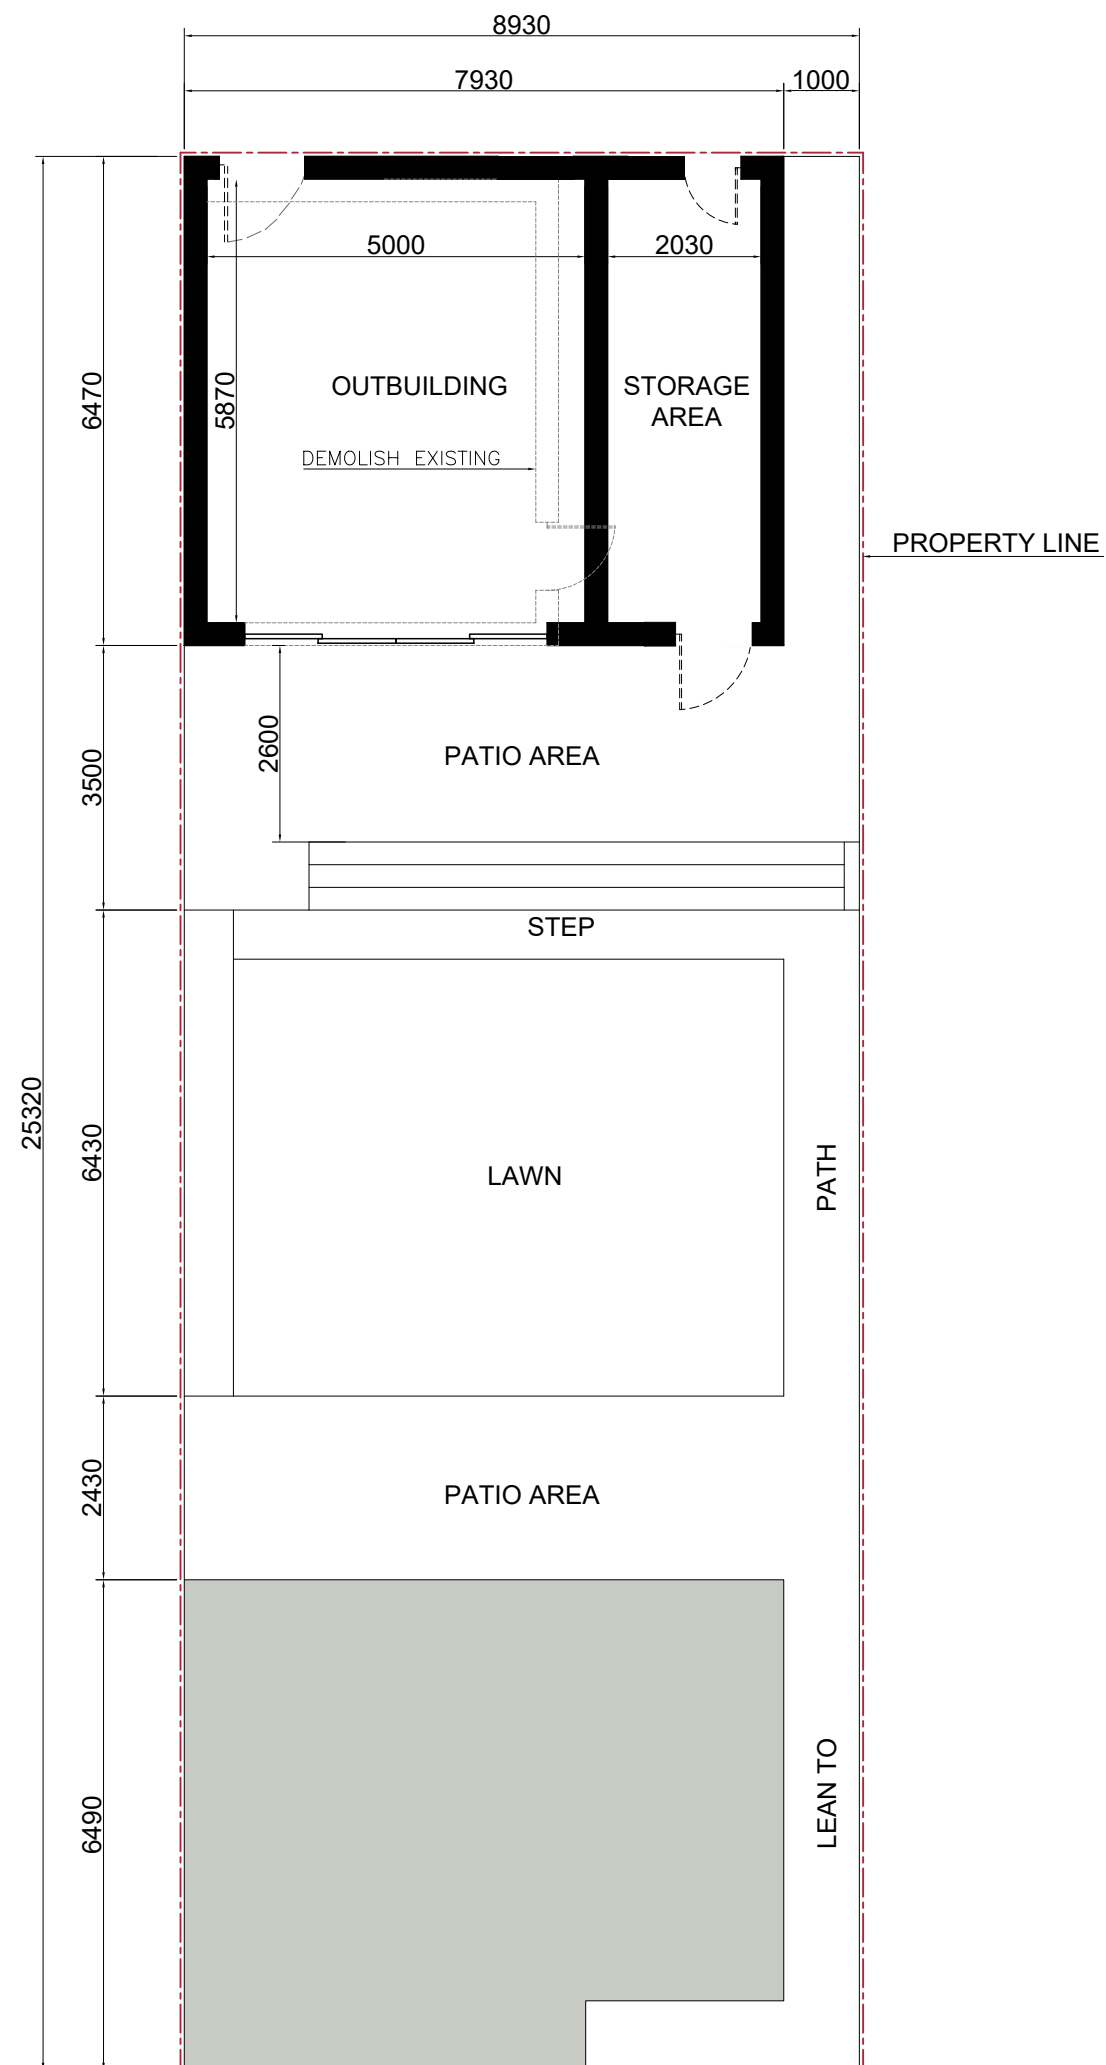


[illegible]


CLIENT:

Project number	_____
Date	2/20/2024
Drawn by	SHAHZAIB
Checked by	SH
GROUND FLOOR PLAN	
SHEET NO.	A-02


[illegible]

Project number	-----
Date	2/20/2024
Drawn by	SHAHZAIB
Checked by	SH




BLOCK PLAN (GROUND FLOOR)	
SHEET NO.	A-03

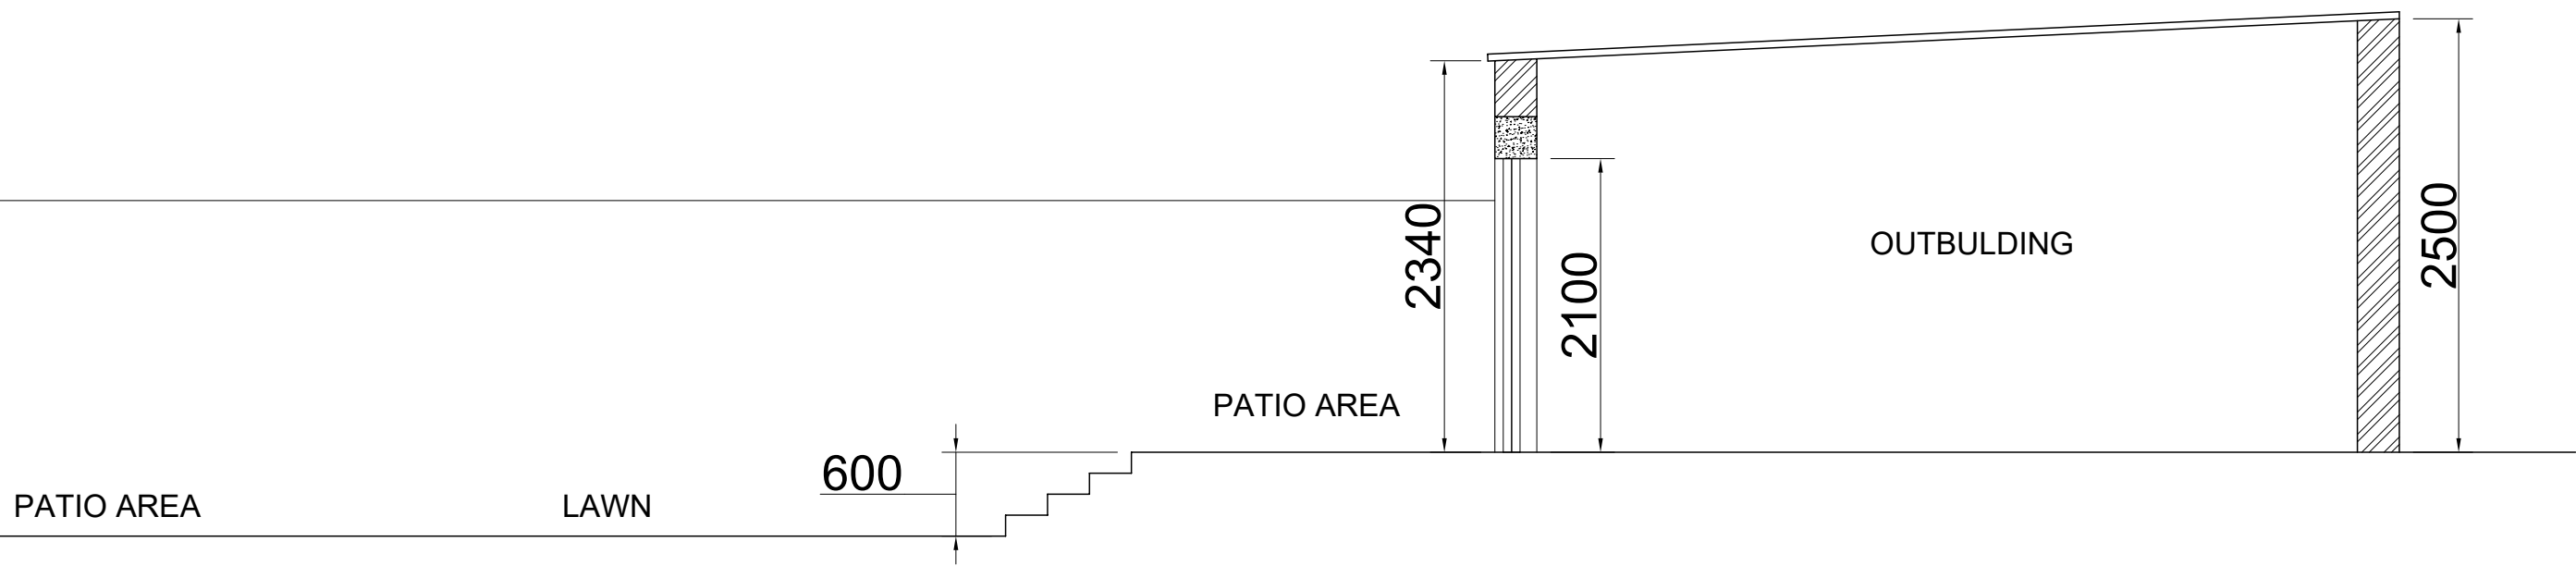


1 PROPOSED SECTION - AA
Scale: 1.50

 

No.	Description	Date
CLIENT: -----		
Project number -----		
Date 2/20/2024		
Drawn by SHAHZAIB		
Checked by SH		
PROPOSED SECTION - AA		
SHEET NO. A-04		

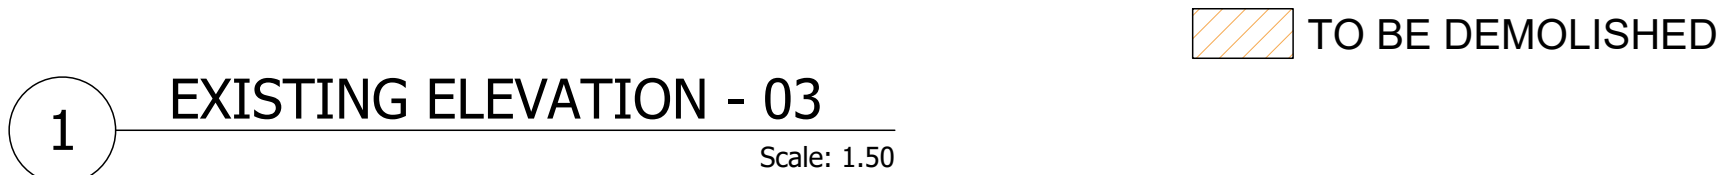  

Project number	_____
Date	2/20/2024
Drawn by	SHAHZAIB
Checked by	SH
EXISTING ELEVATIONS	
SHEET NO.	A-05

 [illegible]

CLIENT:

Project number	_____
Date	2/20/2024
Drawn by	SHAHZAIB
Checked by	SH
PROPOSED ELEVATIONS	
SHEET NO.	A-06