




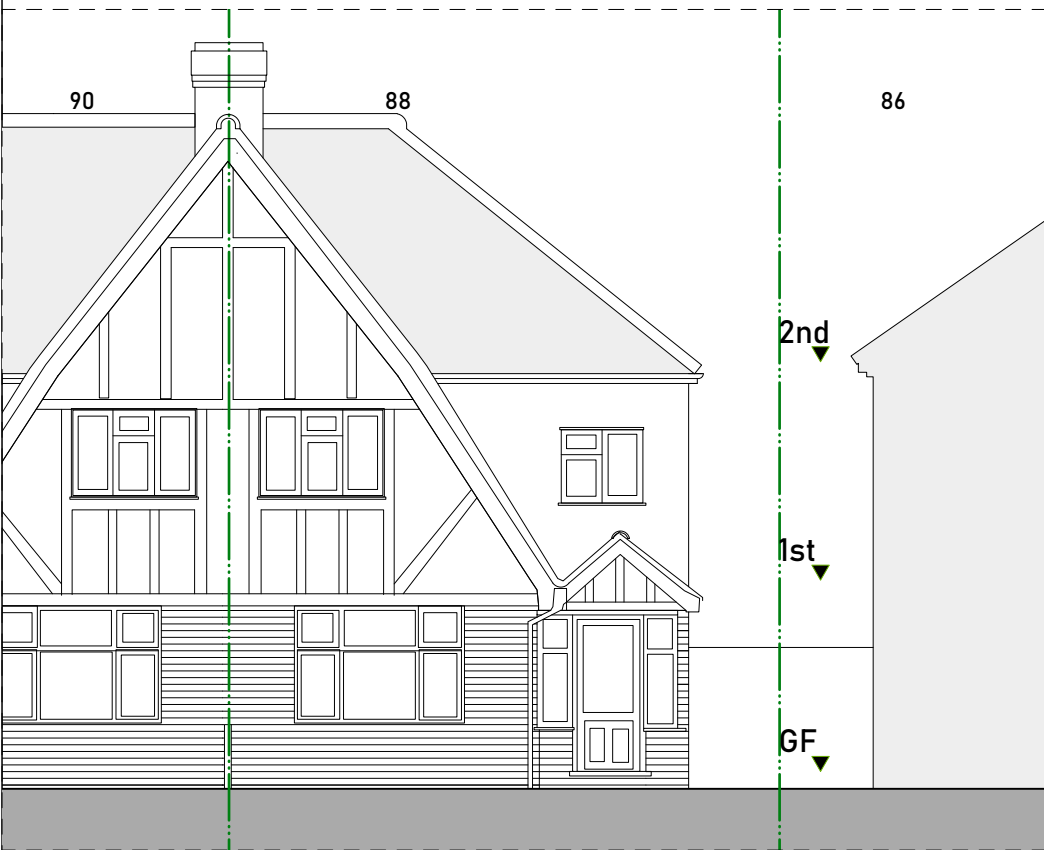


11 Existing Front Elevation
Scale 1:100

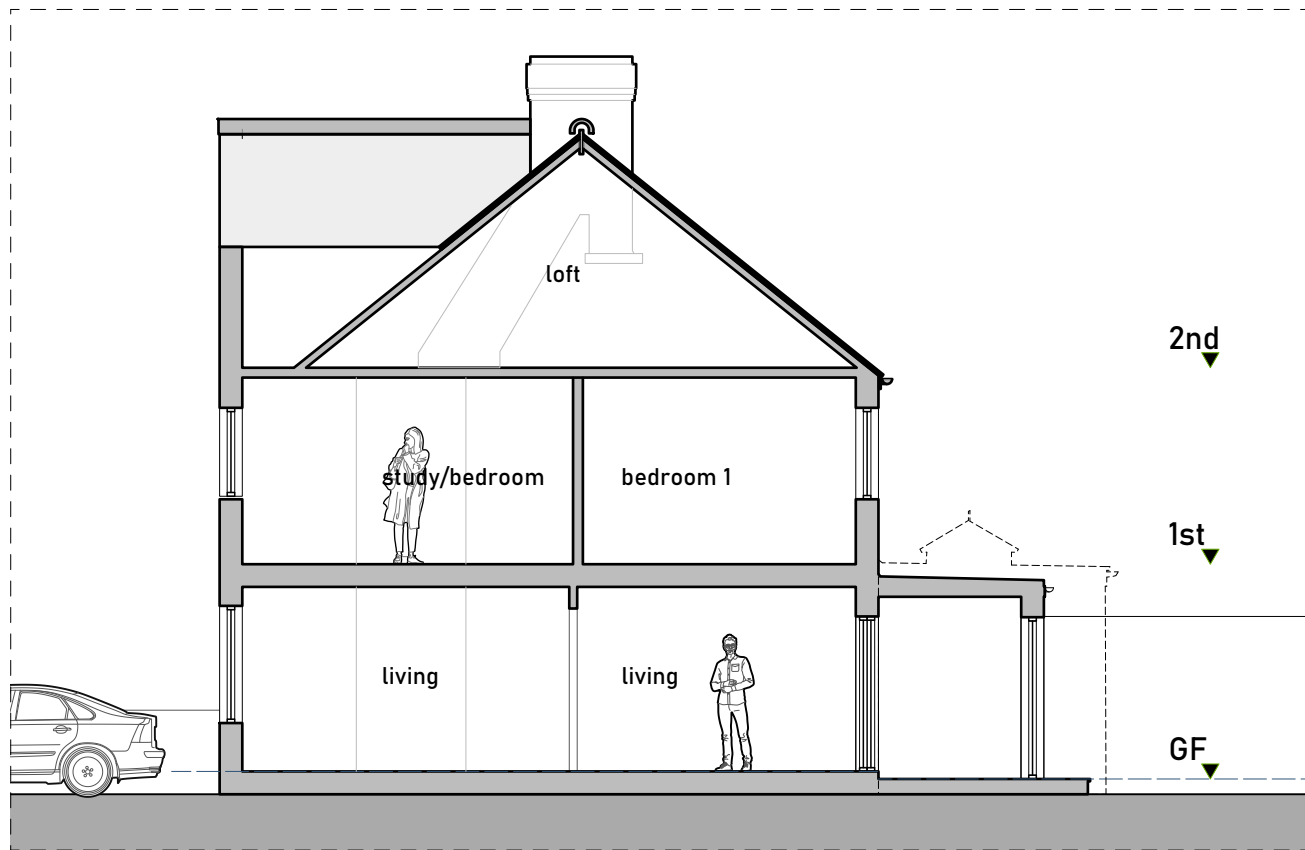


12 Existing Section A-A
Scale 1:100

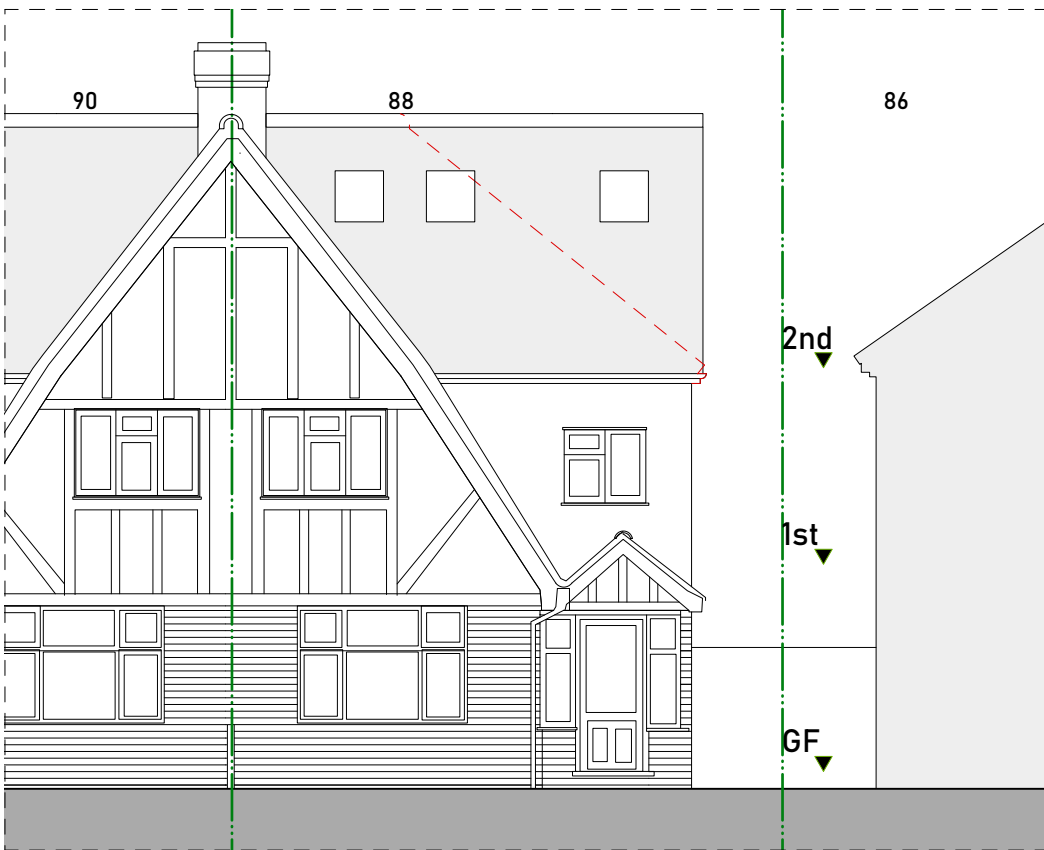


13 Proposed Front Elevation
Scale 1:100

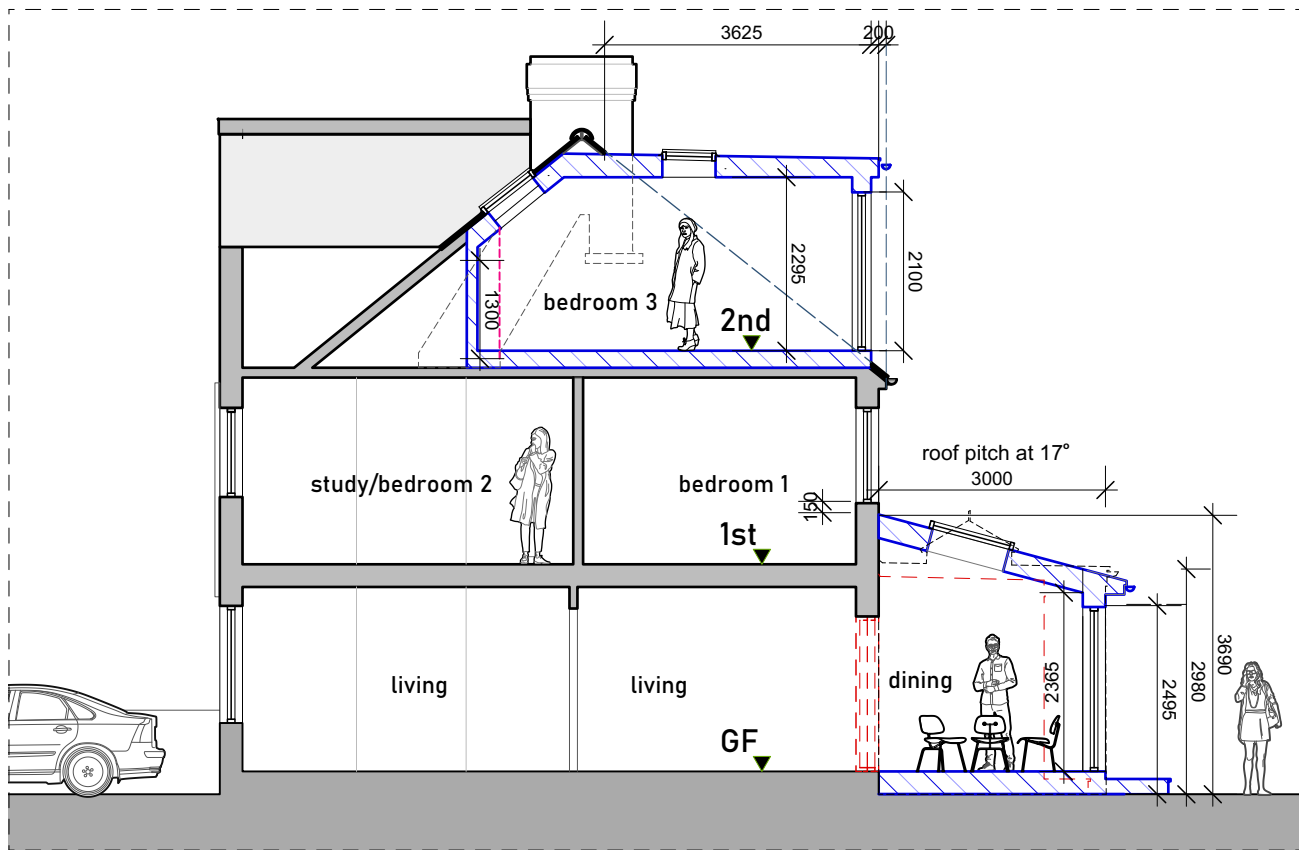

14 Proposed Section A-A
Scale 1:100

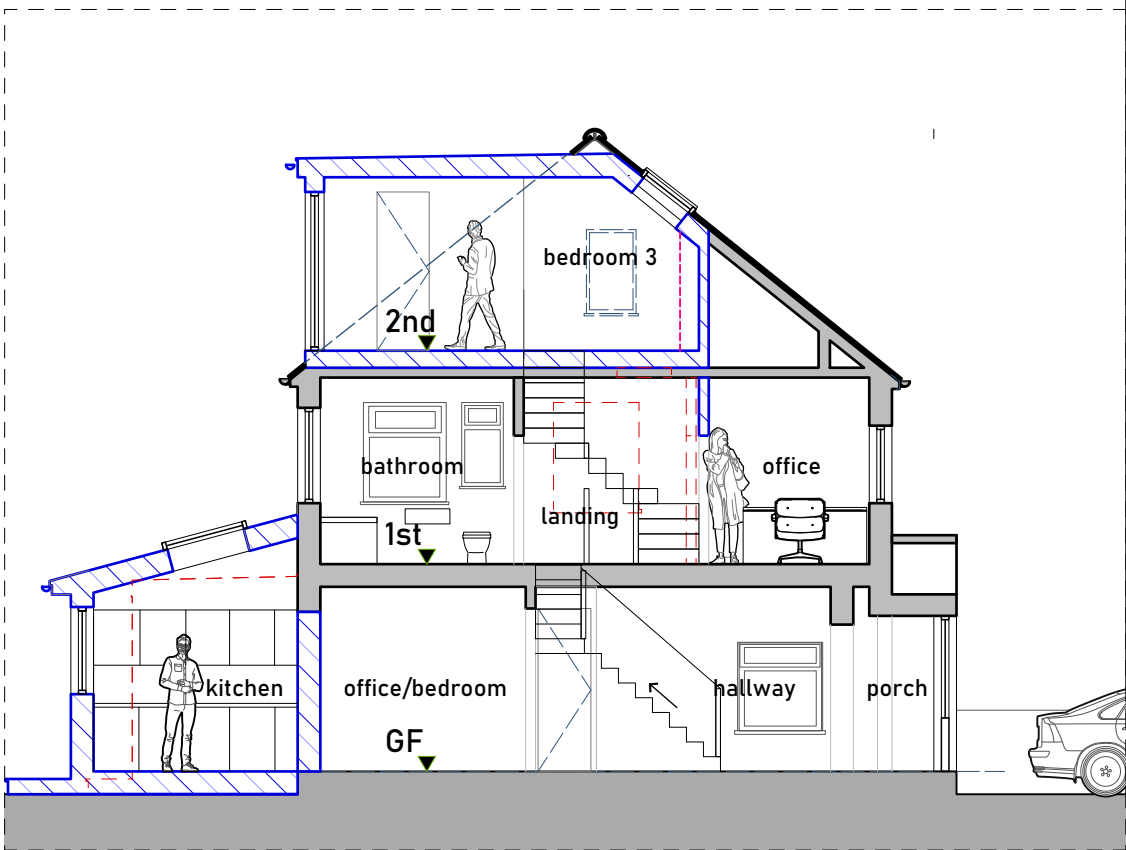


15 Proposed Section B-B
Scale 1:100

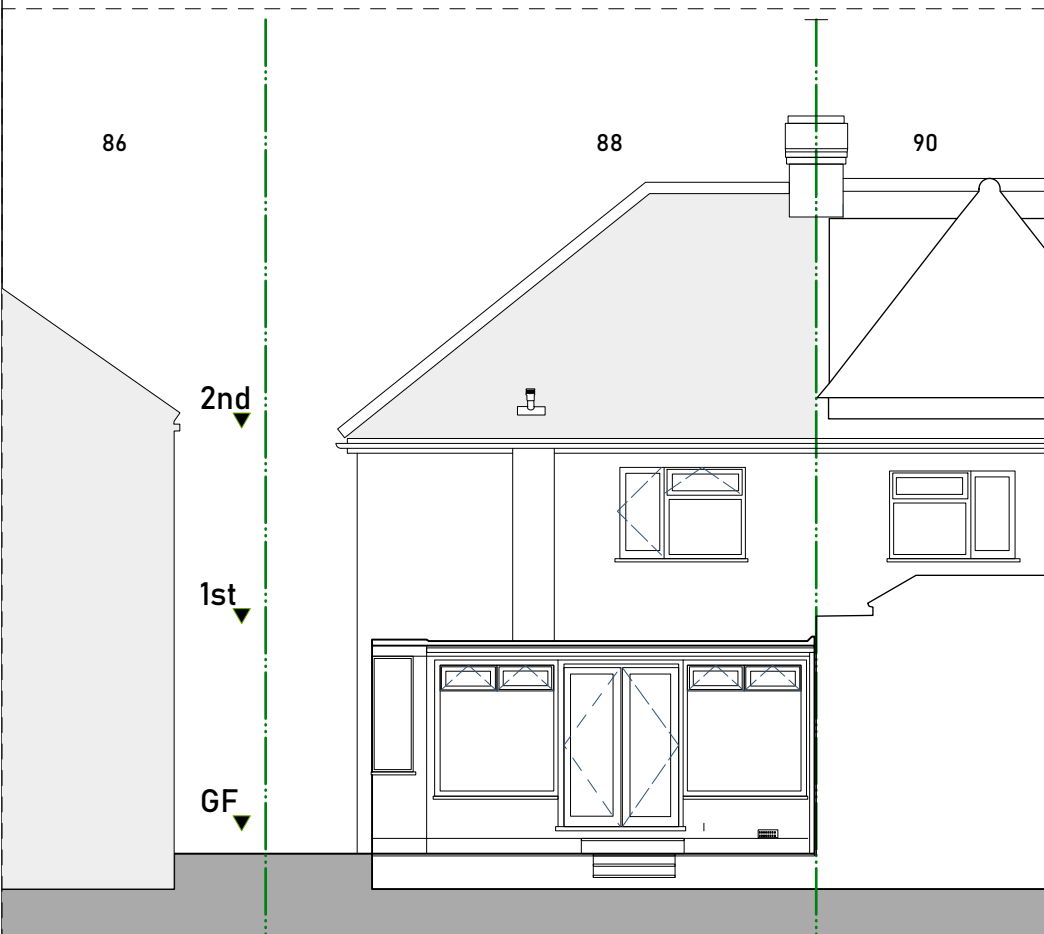


07 Existing Rear Elevation
Scale 1:100



08 Existing Side Elevation
Scale 1:100

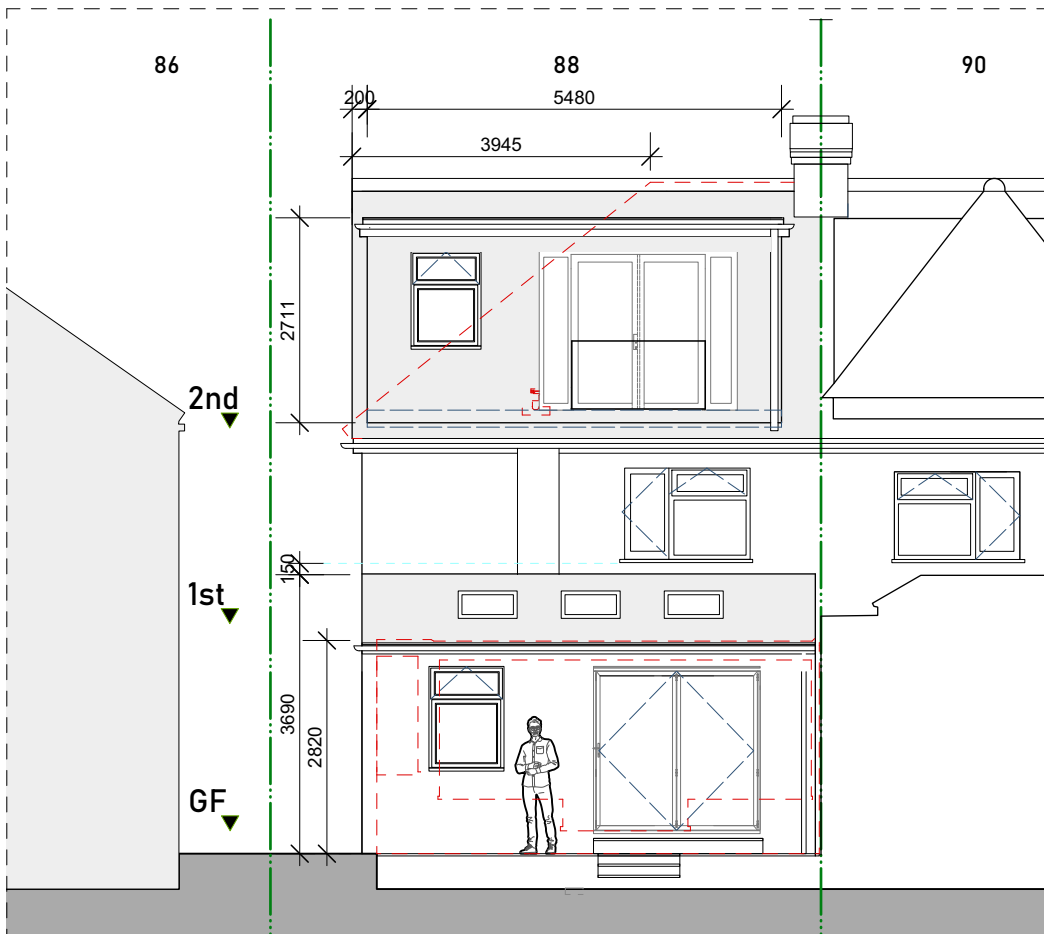


09 Proposed Rear Elevation
Scale 1:100

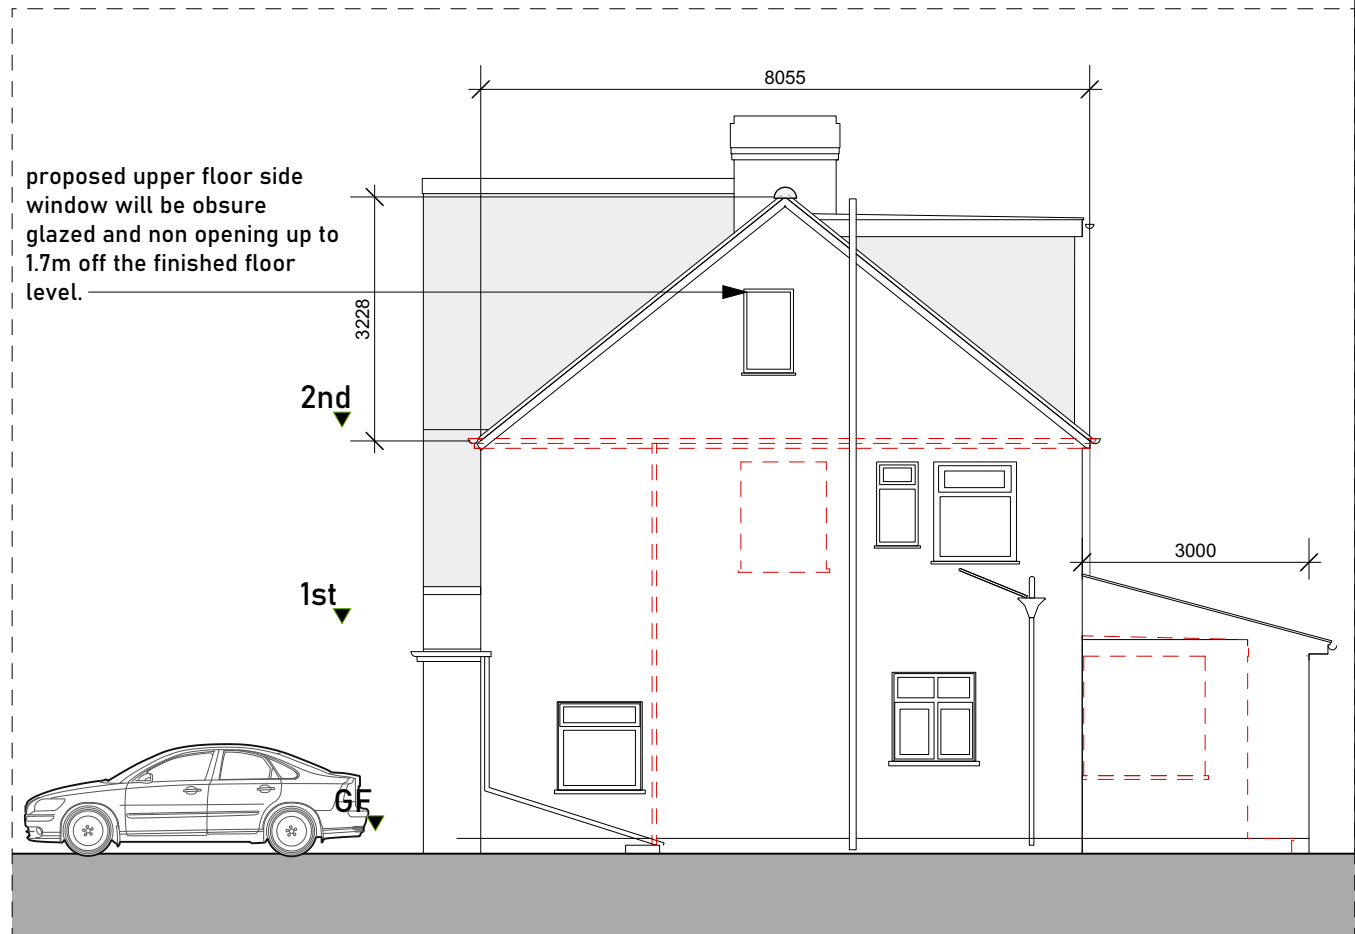


10 Proposed Side Elevation
Scale 1:100

All materials to be similar in appearance to existing


Rooflights not to protrude 150 above roof slope

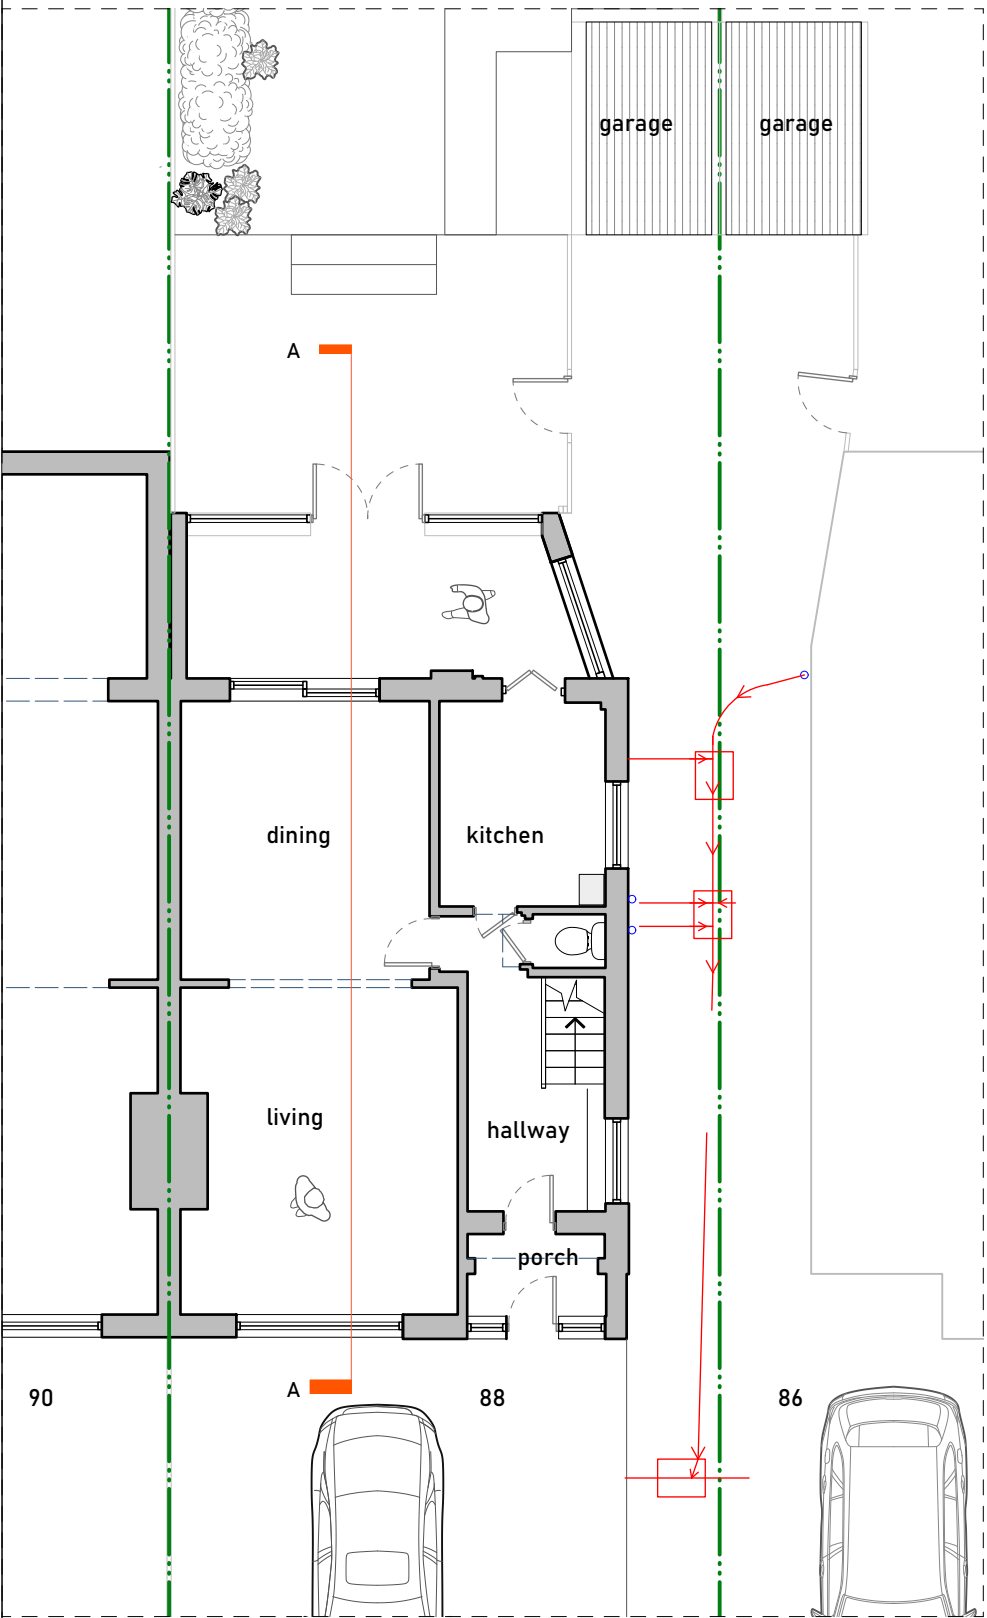


01 Existing Ground Floor Plan
Scale 1:100

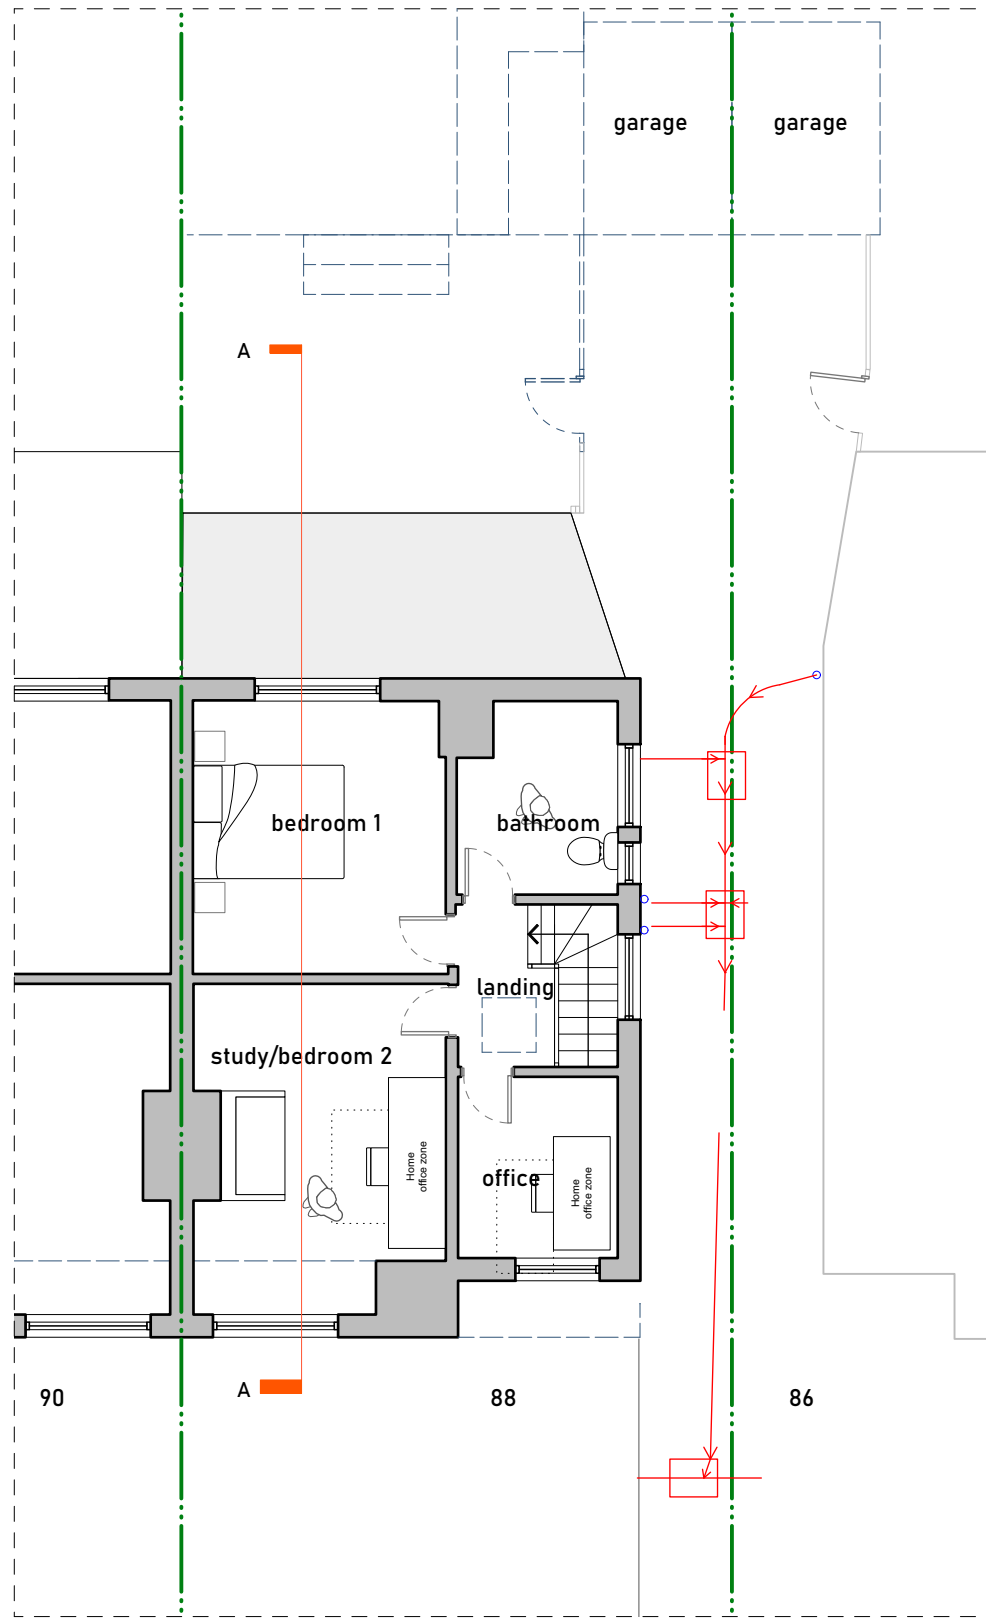


02 Existing First Floor Plan
Scale 1:100

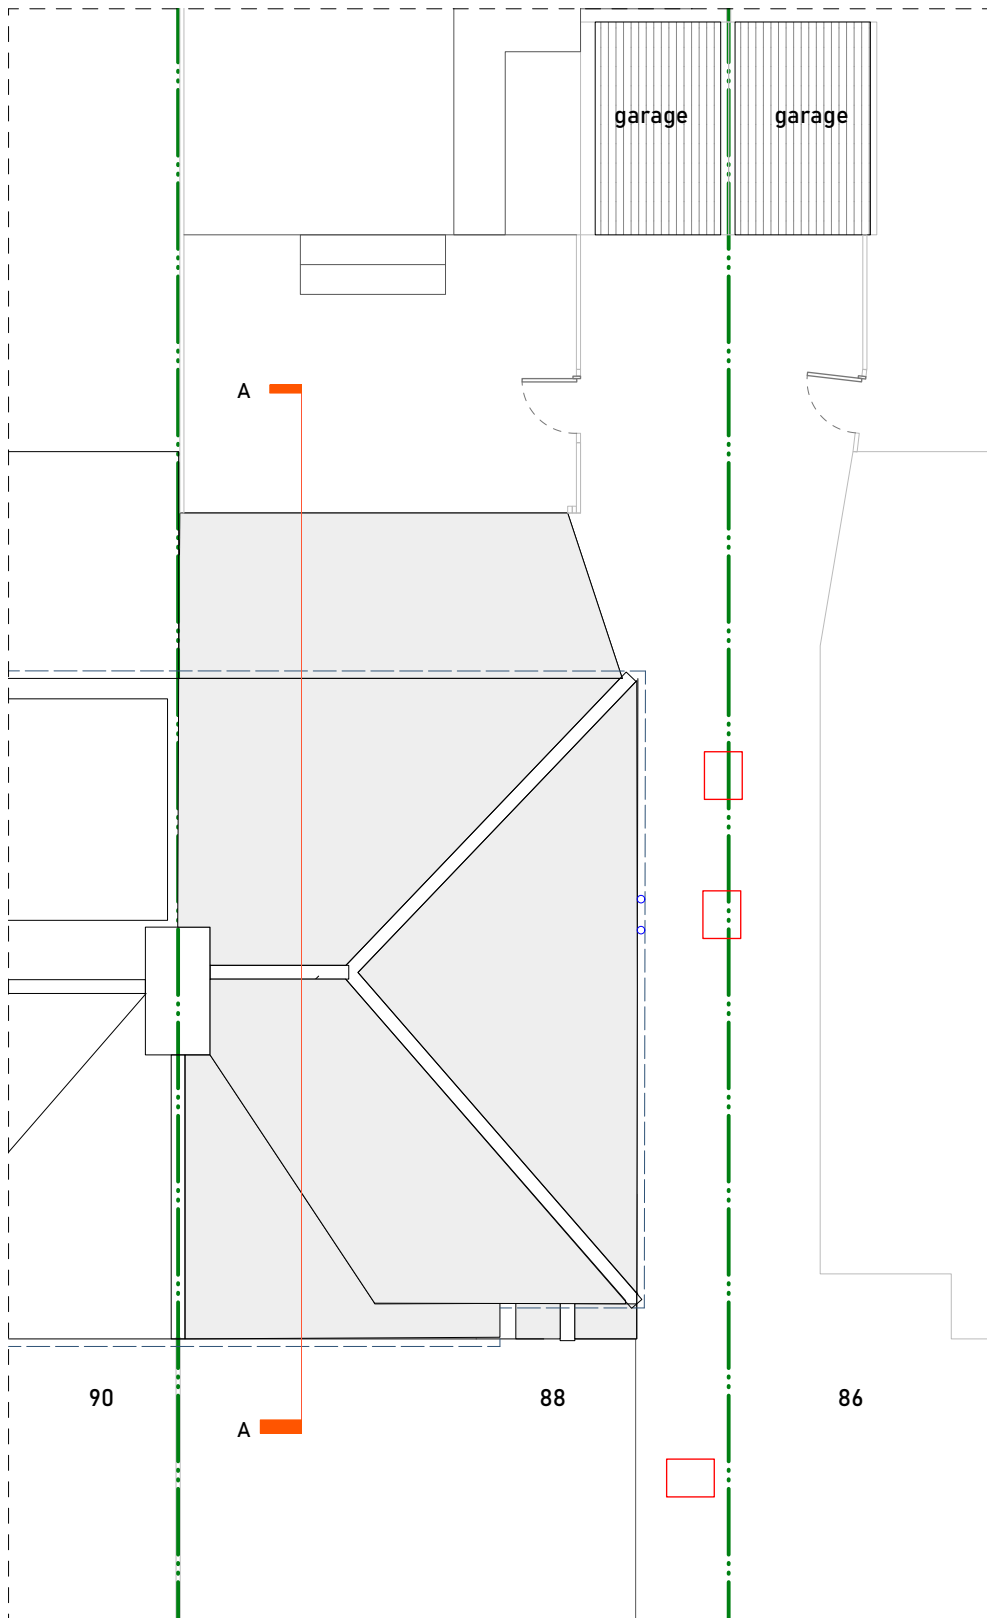


03 Existing Roof Plan
Scale 1:100

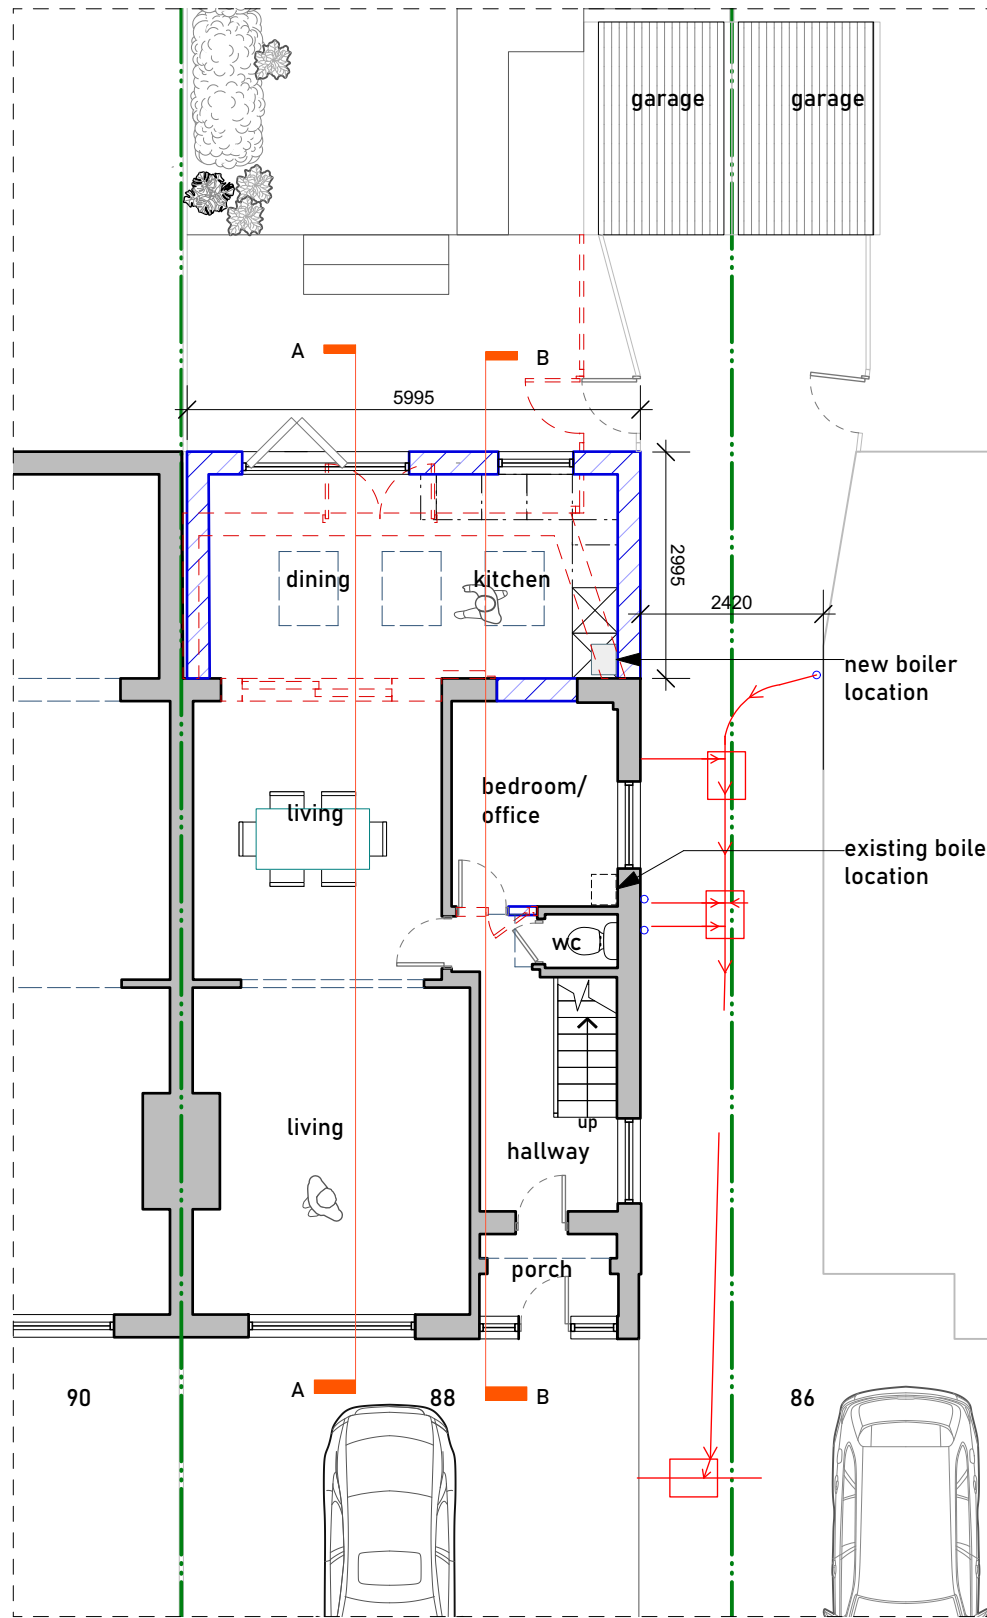

04 Proposed Ground Floor Plan
Scale 1:100

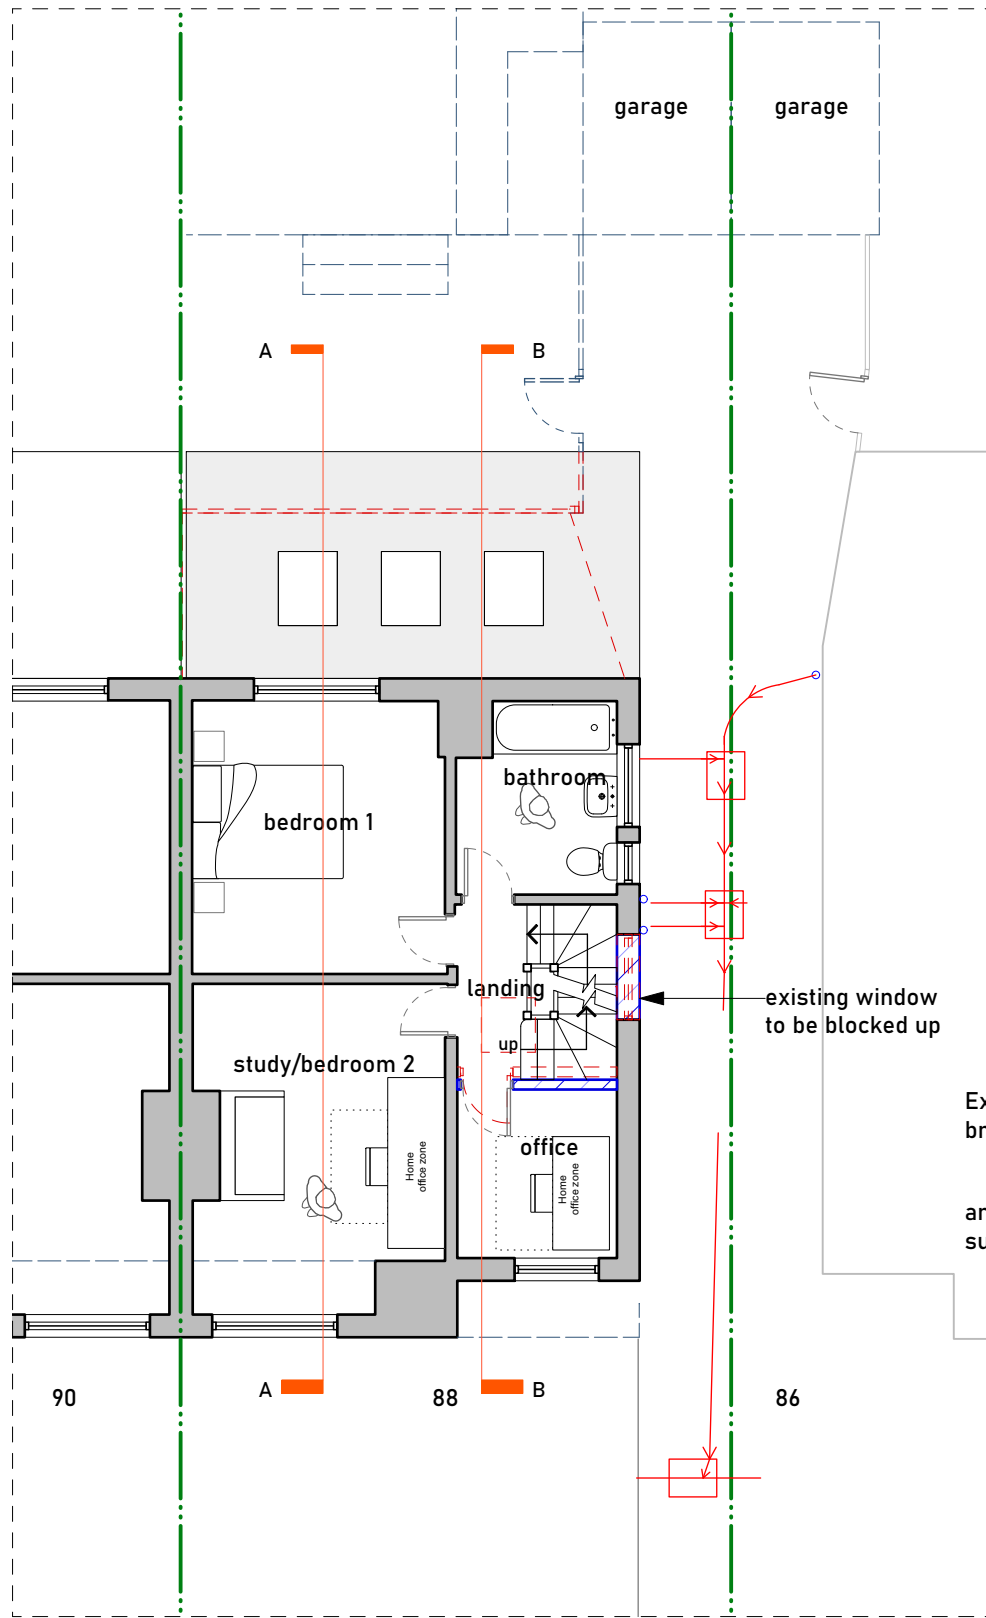

05 Proposed First Floor Plan
Scale 1:100

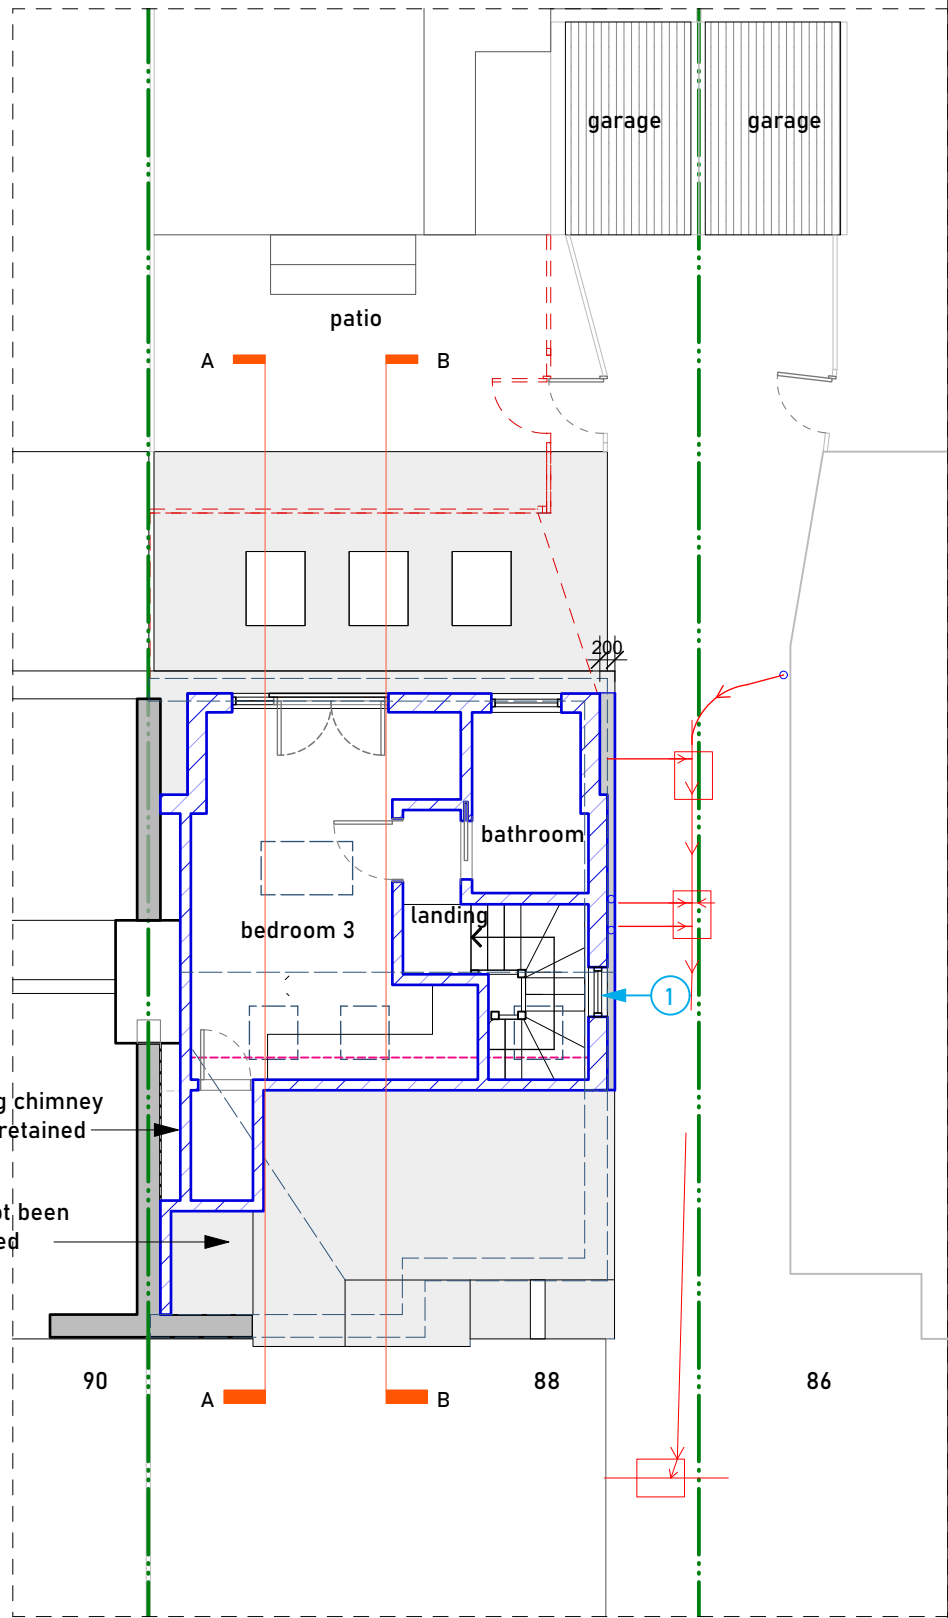

06 Proposed Loft Plan
Scale 1:100

① proposed upper floor side window will be obscure glazed and non opening up to 1.7m off the finished floor level

DRAWING NOTES:

All dimensions to be checked on site prior to commencement of any works, and/or preparation of any shop drawings.

Sizes of and dimensions to any structural elements are indicative only. See structural engineers drawings for actual sizes/dimensions.

Sizes of and dimensions to any service elements are indicative only. See service engineers drawings for actual sizes and dimensions.

This drawing to be read in conjunction with all other Architect's drawings, specifications and other Consultants' information.

All proprietary systems shown on this drawing are to be installed strictly in accordance with the Manufacturers/Suppliers recommended details.

Any discrepancies between information shown on this drawing and any other contract information or manufacturers/suppliers recommendations is to be brought to the attention of the Architect.

DO NOT SCALE FROM THIS DRAWING.

DRAWING NOTES:

--- Site Boundary

--- existing site level


--- Proposed Walls

--- Floor and ceiling levels

--- Demolished

--- new level

0 5 10 M

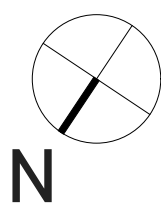

Rev A - 10/11/2022 - Planners Comments

STATUS/REVISION

DRAWING

Existing & Proposed Drawings

SCALE 1:100 @ A1

CHECKED BY JD

DATE 21/07/2022

DRAWN BY OAK

DWG No. 623-P-1-A

REVISION A

DRAWING STATUS PLANNING

Information contained on this drawing is the sole copyright of Dušek LTD and is not to be reproduced without their permission.

Jack Dušek & Co.

CLIENT Abelardo Polonio

PROJECT 88 West Mead, Ruislip, HA4 0TN