

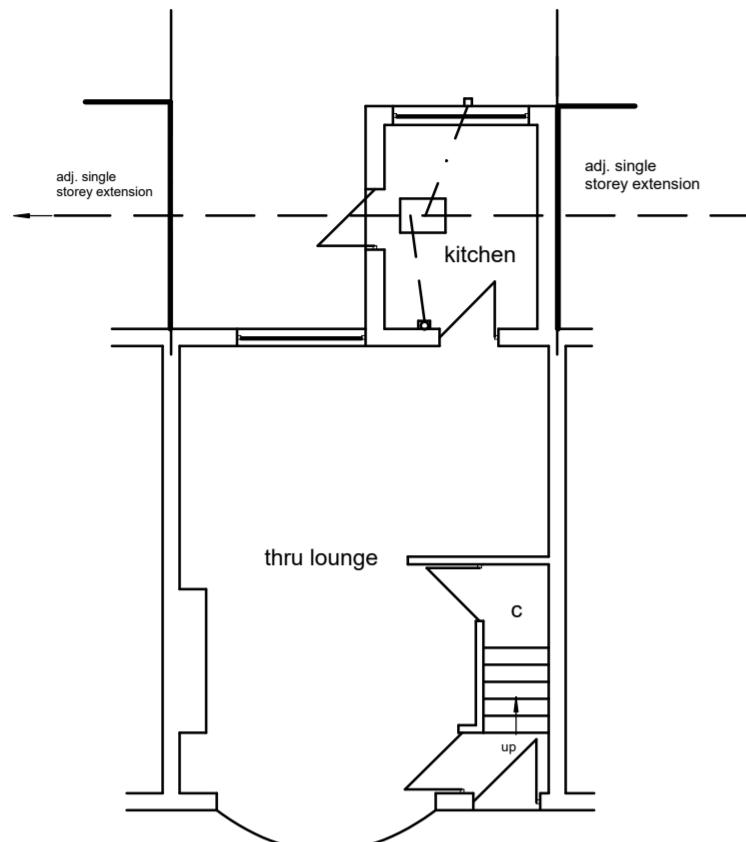



Revisions

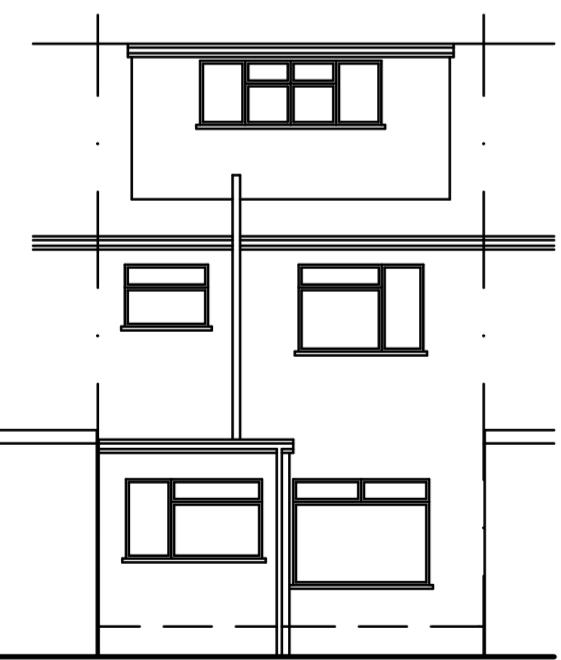

**GROUND FLOOR PLAN**

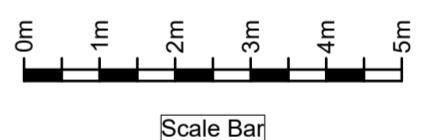

**REAR ELEVATION**

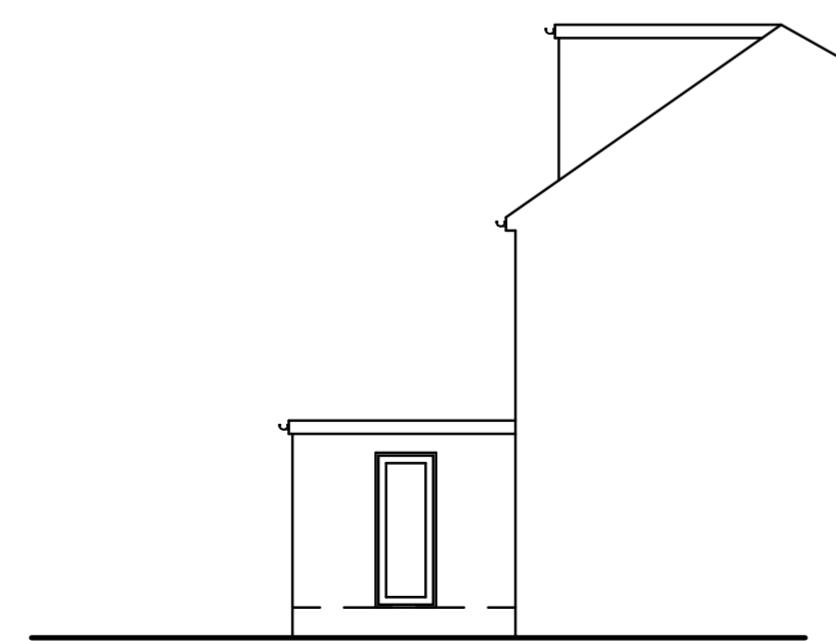

**SIDE ELEVATION**

The contractor is responsible for checking dimensions on site before work is carried out.

client  
Mr & Mrs J Surgenor

drawing title  
Existing Plan and Elevations

site  
7 Hatherleigh Road Ruislip Manor HA4 6BB

scale 1:100 @ A2 drawing no. JS/07/100  
date August 2020 revision