


Revisions


A Rooflight size updated

NO PART OF ANY WORKS TO
ENCROACH OVER BOUNDARY

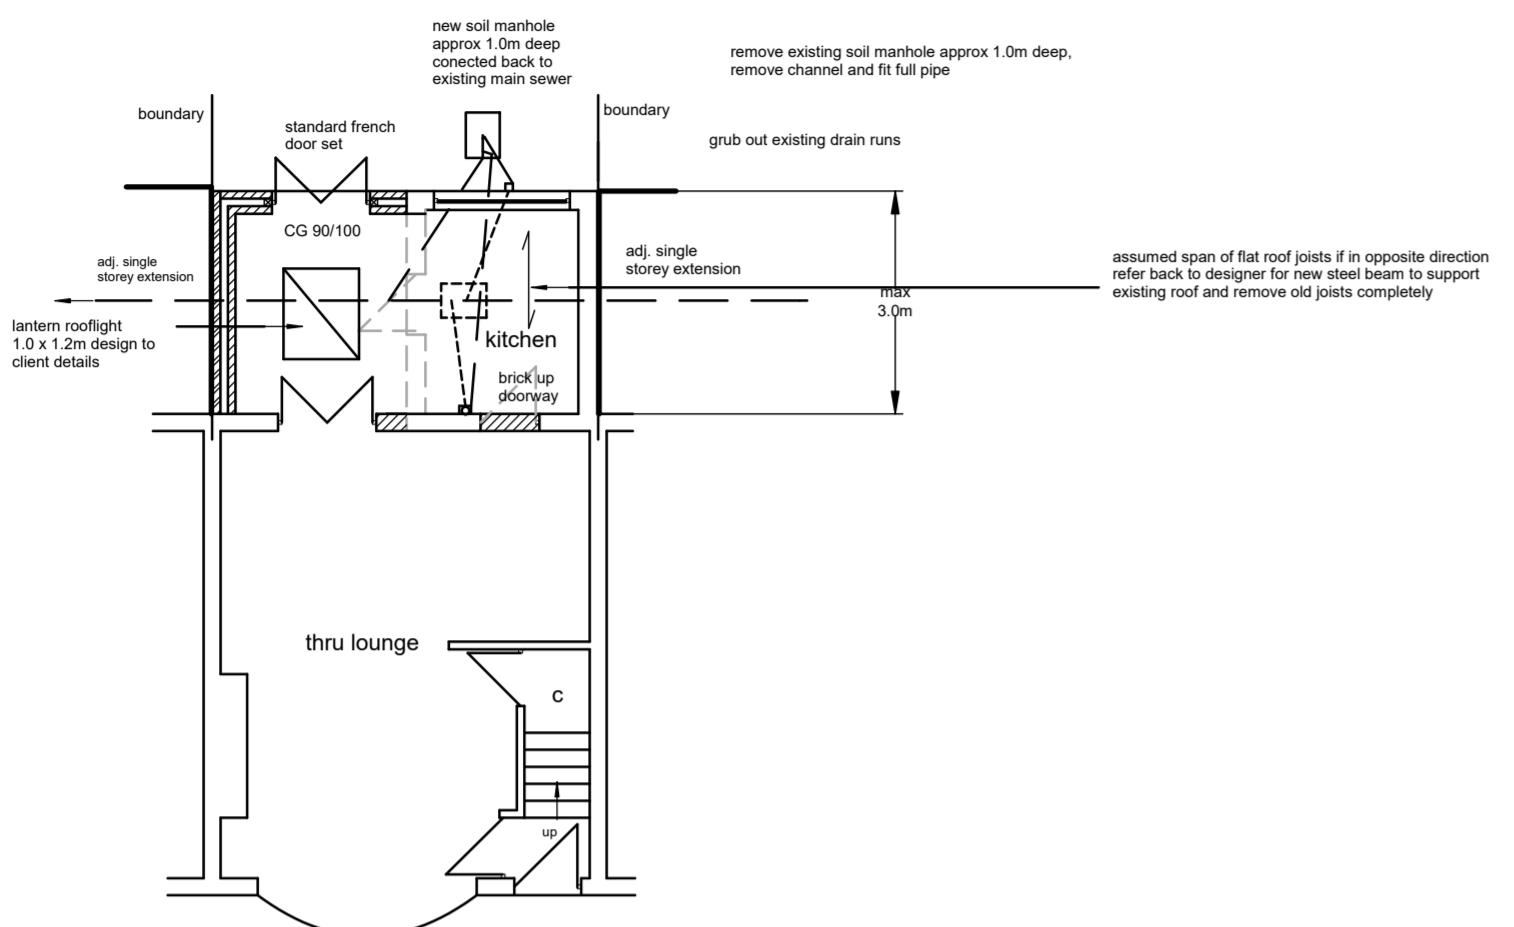


GROUND FLOOR PLAN

ALL EXTERNAL FINISHES TO MATCH EXISTING
ALL INTERNAL FINISHES TO CLIENTS SPECIFICATION

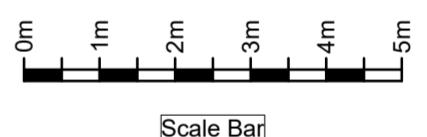

REAR ELEVATION

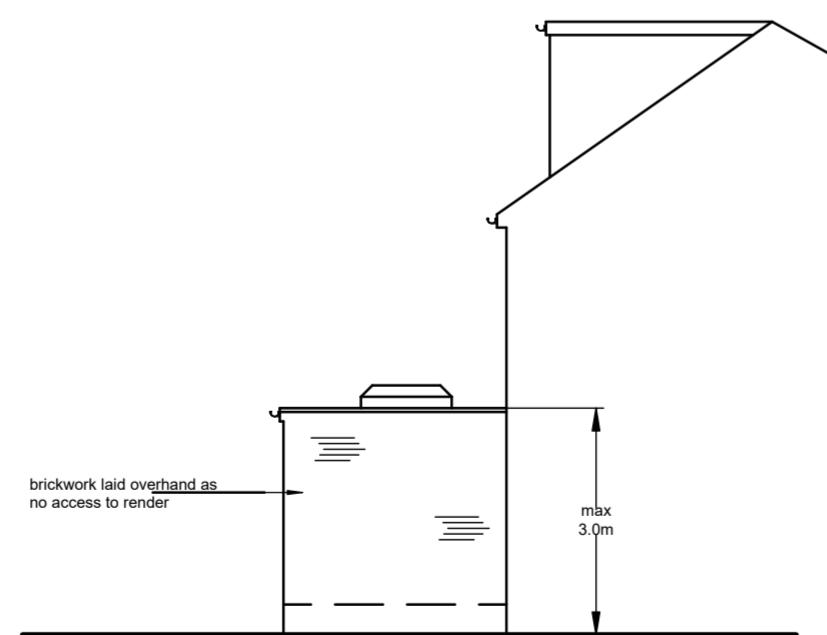

SIDE ELEVATION

The contractor is responsible for checking dimensions
on site before work is carried out.

client
Mr & Mrs J Surgenor

drawing title
Proposed Plan and Elevations

site
7 Hatherleigh Road Ruislip Manor HA4 6BB

scale 1:100 @ A2
date August 2020
drawing no. JS/07/101
revision A