



EXISTING SITE PLAN
1:100






EXISTING BLOCK PLAN
1:500

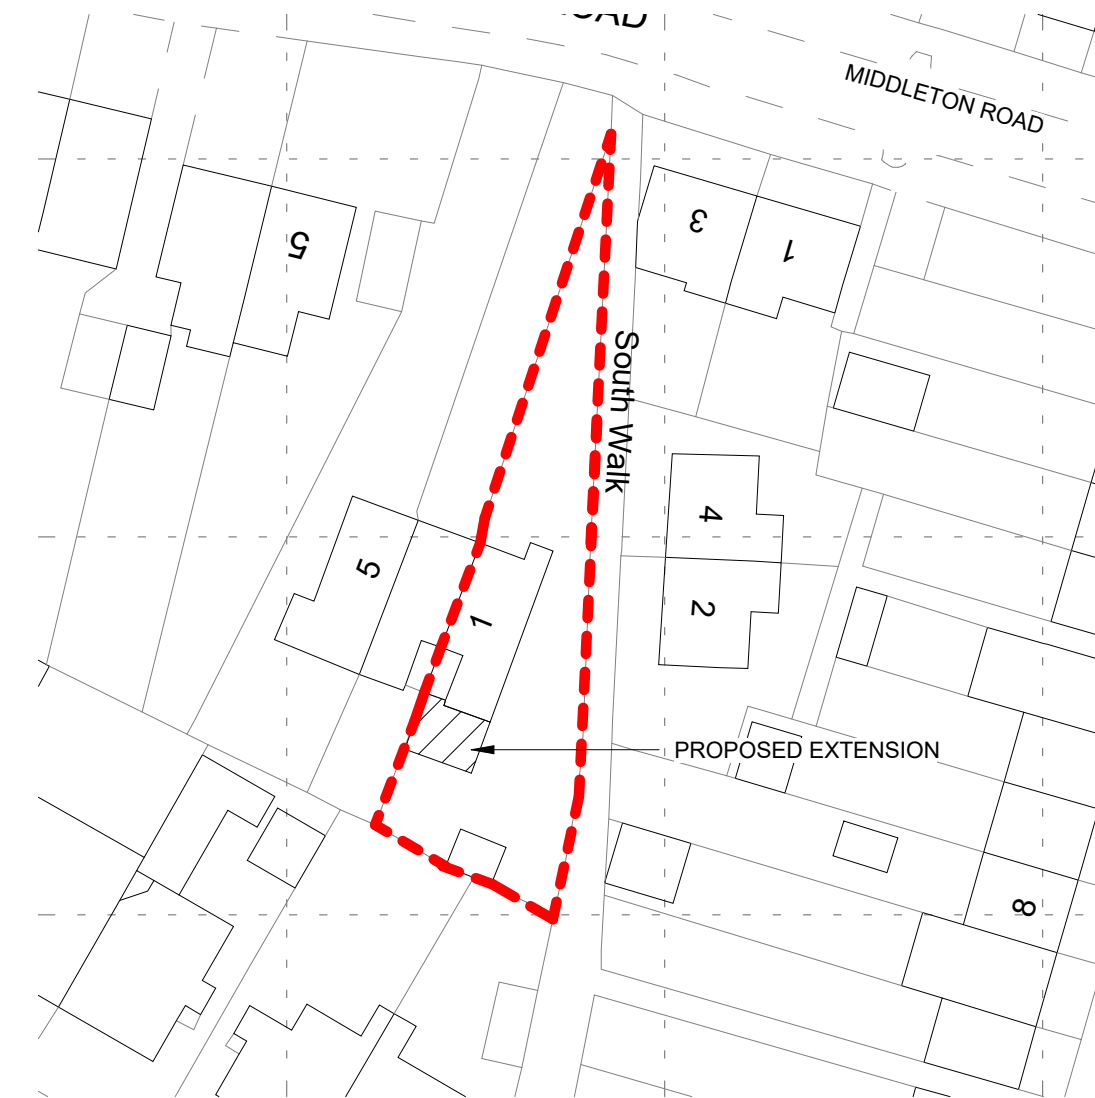


PROPOSED BLOCK PLAN
1:500

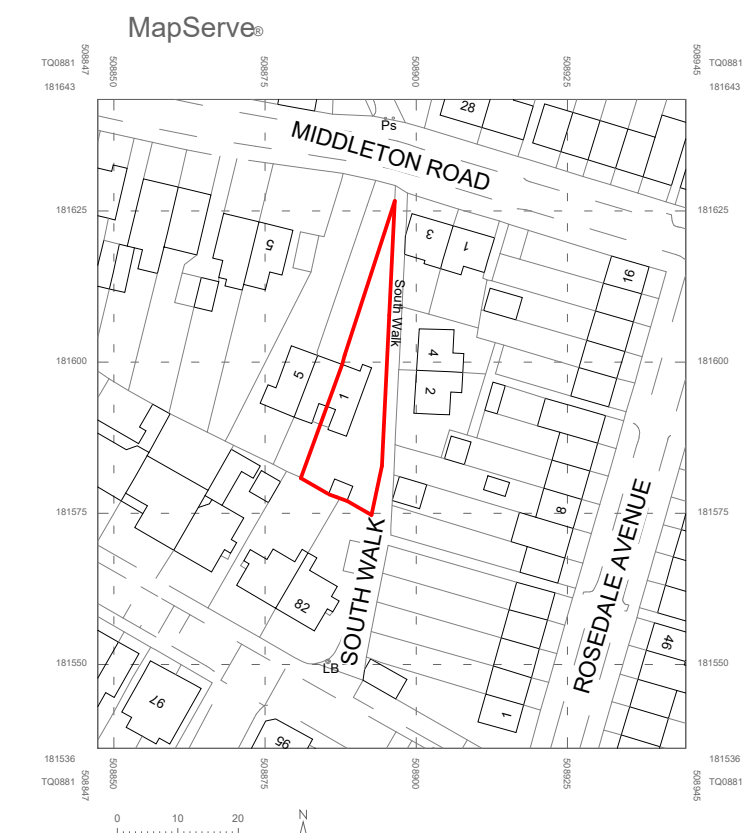


LOCATION PLAN
1:1250

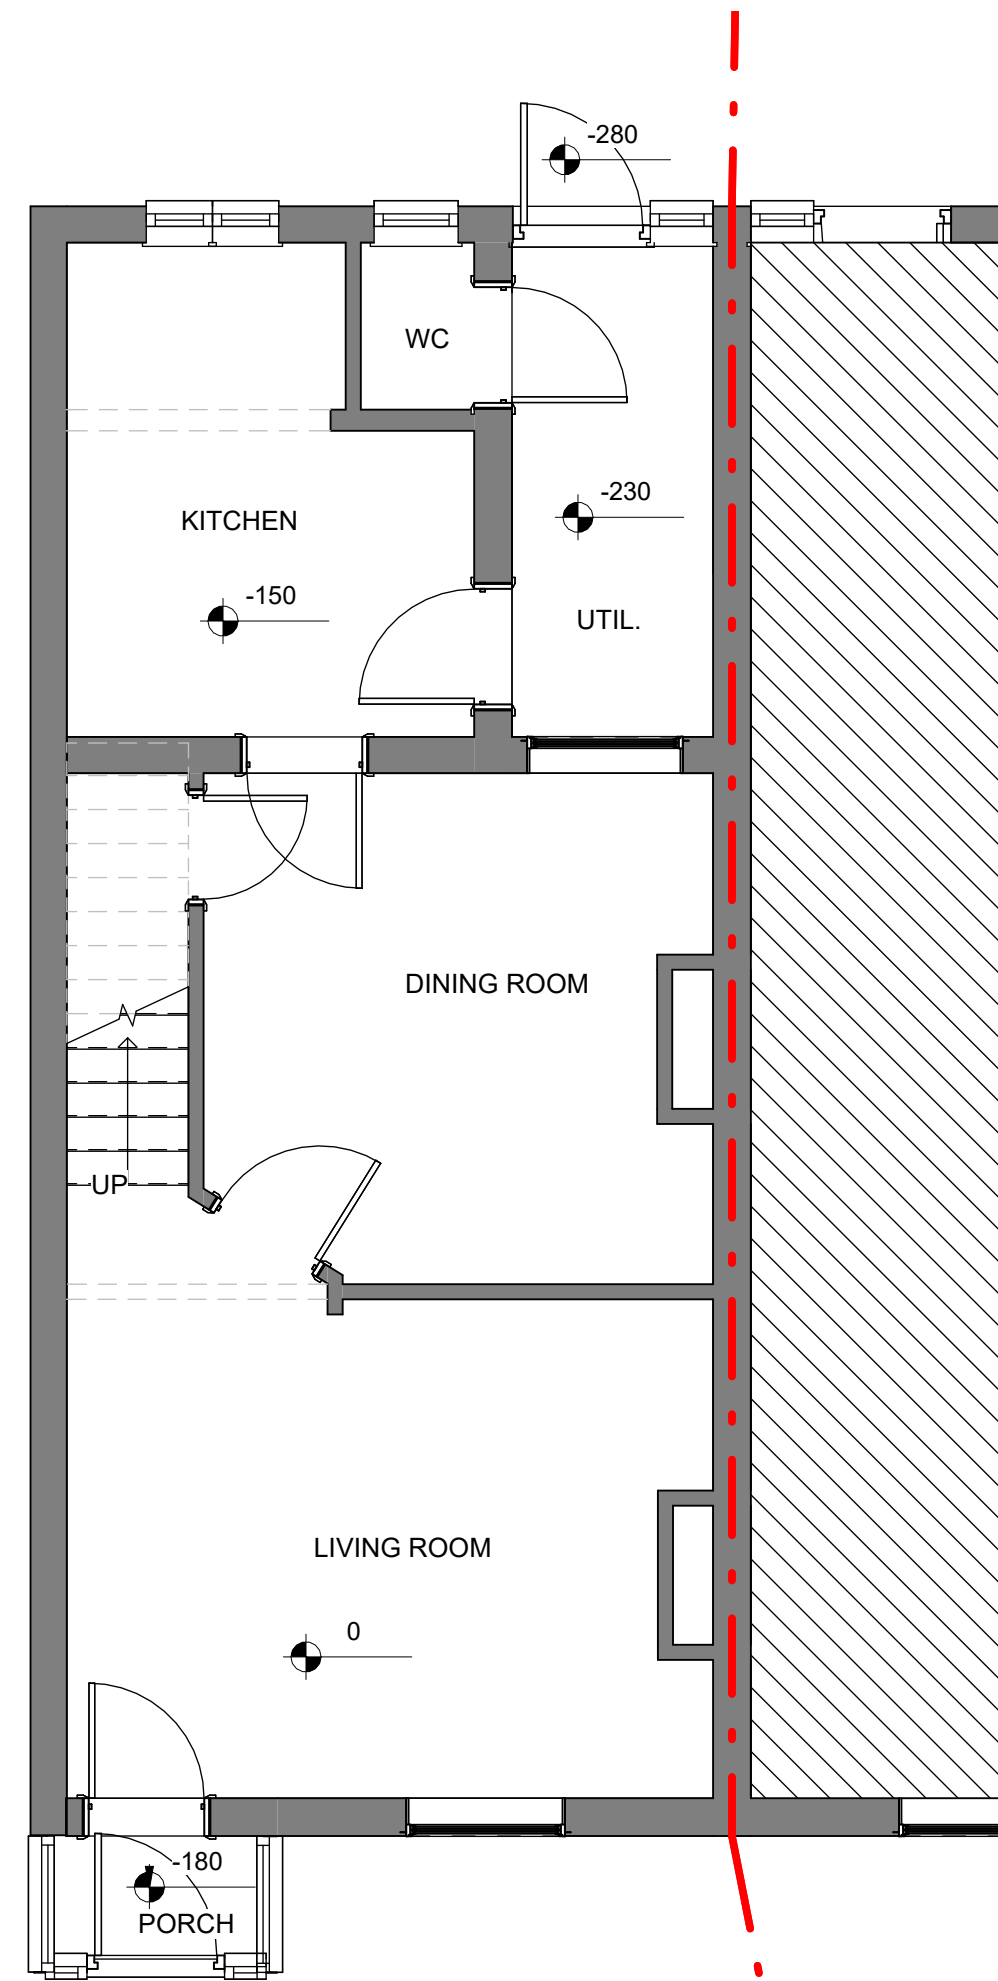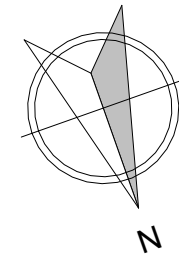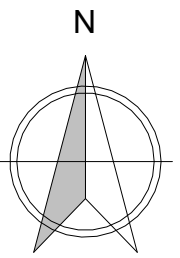

EXISTING GROUND FLOOR PLAN
1:50

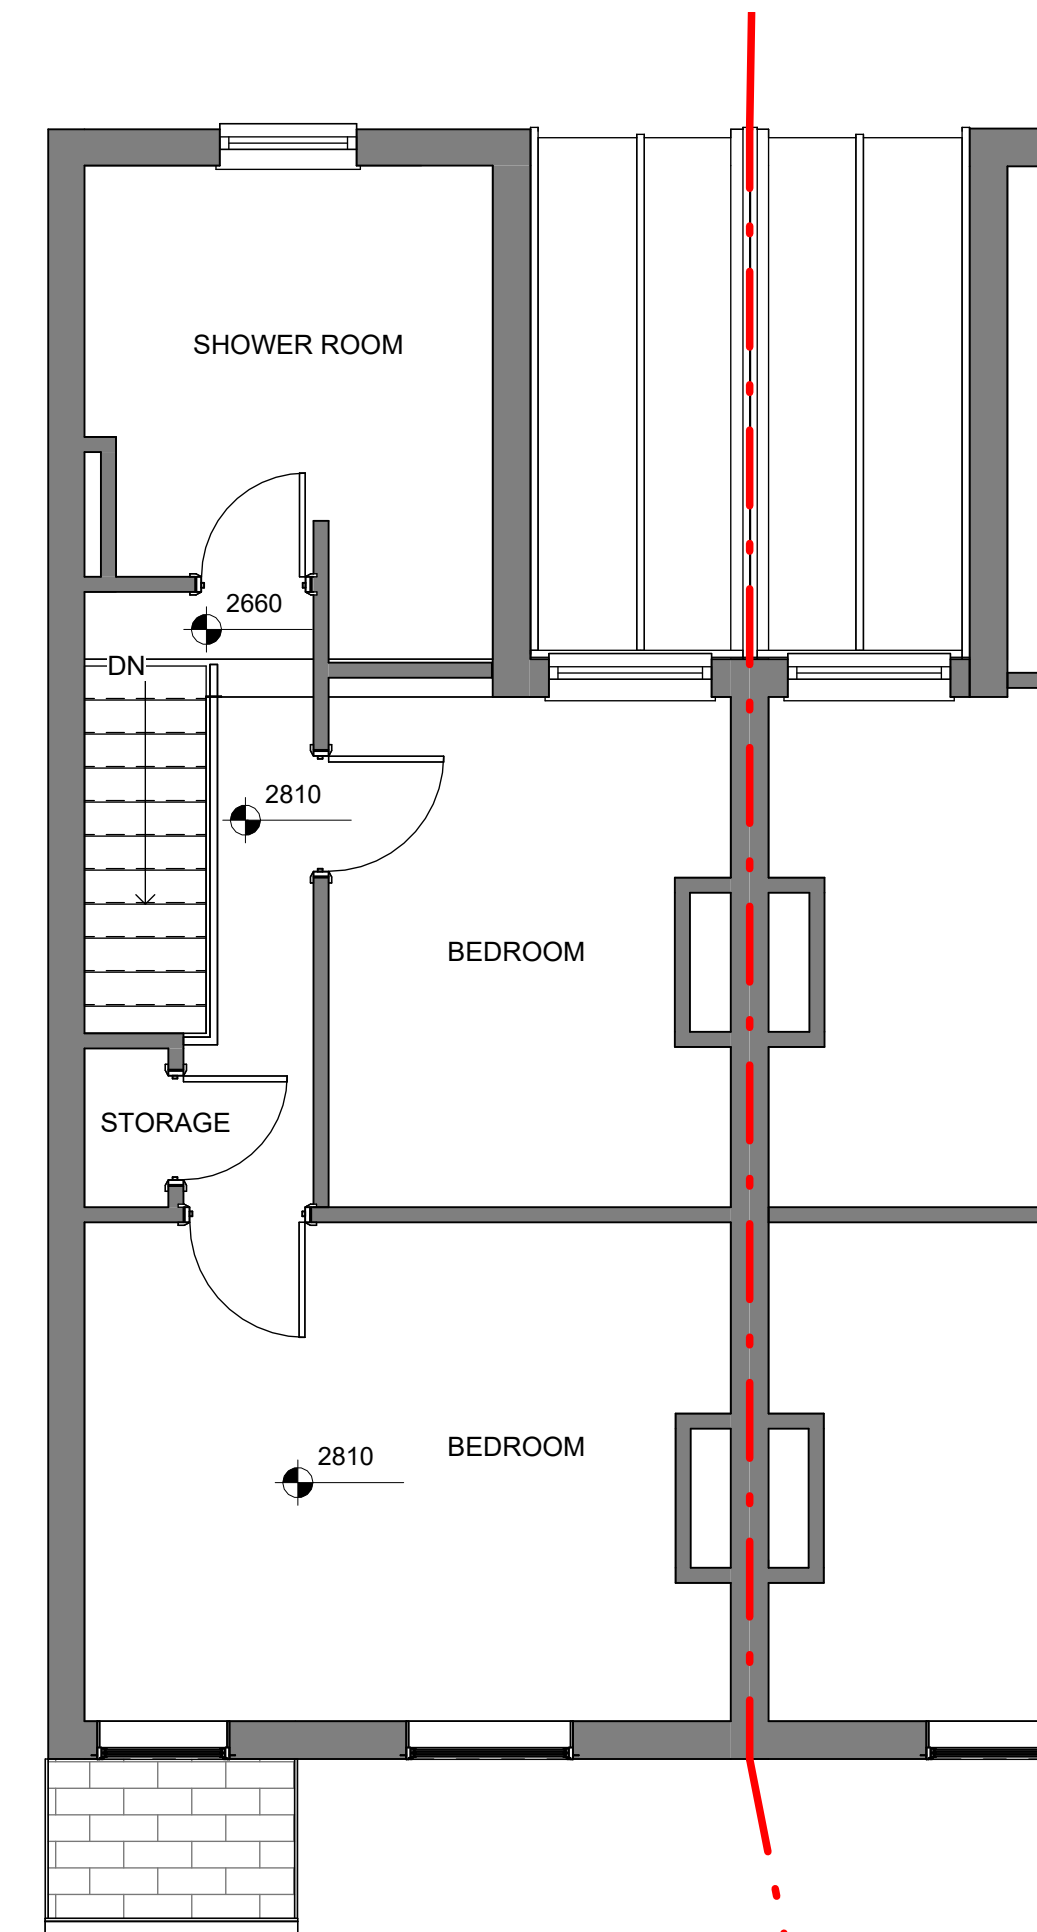


EXISTING FIRST FLOOR PLAN
1:50

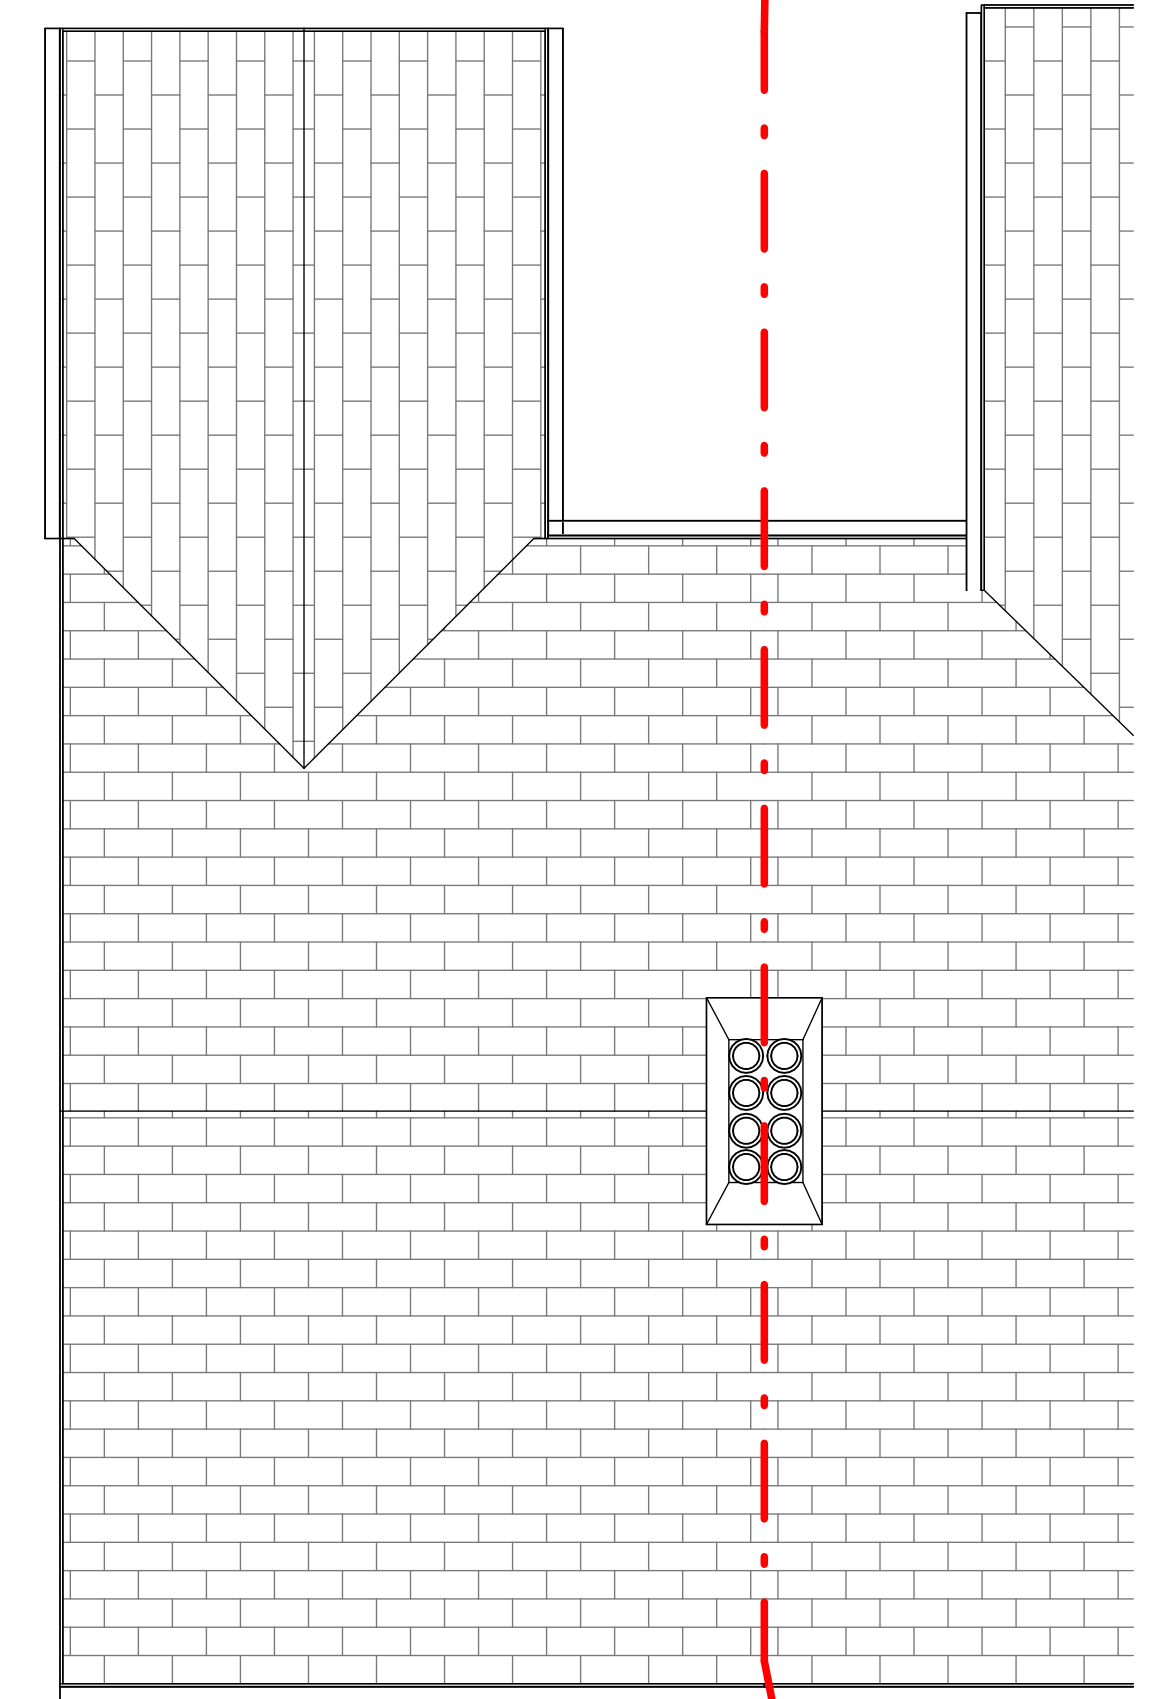

EXISTING ROOF PLAN
1:50

Dimensions must not be scaled (except for planning purposes) and must be checked prior to construction and manufacture.

 

scale: 1:50@A1 1:100@A3

rev details	date
-------------	------

Drawing: EXISTING FLOOR PLANS

Address: 1 SOUTH WALK HAYES UB3 2RE


Project:
date: MARCH 2026

project no: 25103	drawing no: 01	rev:
www.circle-z.co.uk		
drawn by MT	checked by SZ	


CIRCLE-Z
Architectural and Planning Consultants
Telephone: 07453293738 Email: info@circle-z.co.uk




EXISTING FRONT ELEVATION (no change in proposed)
1:50

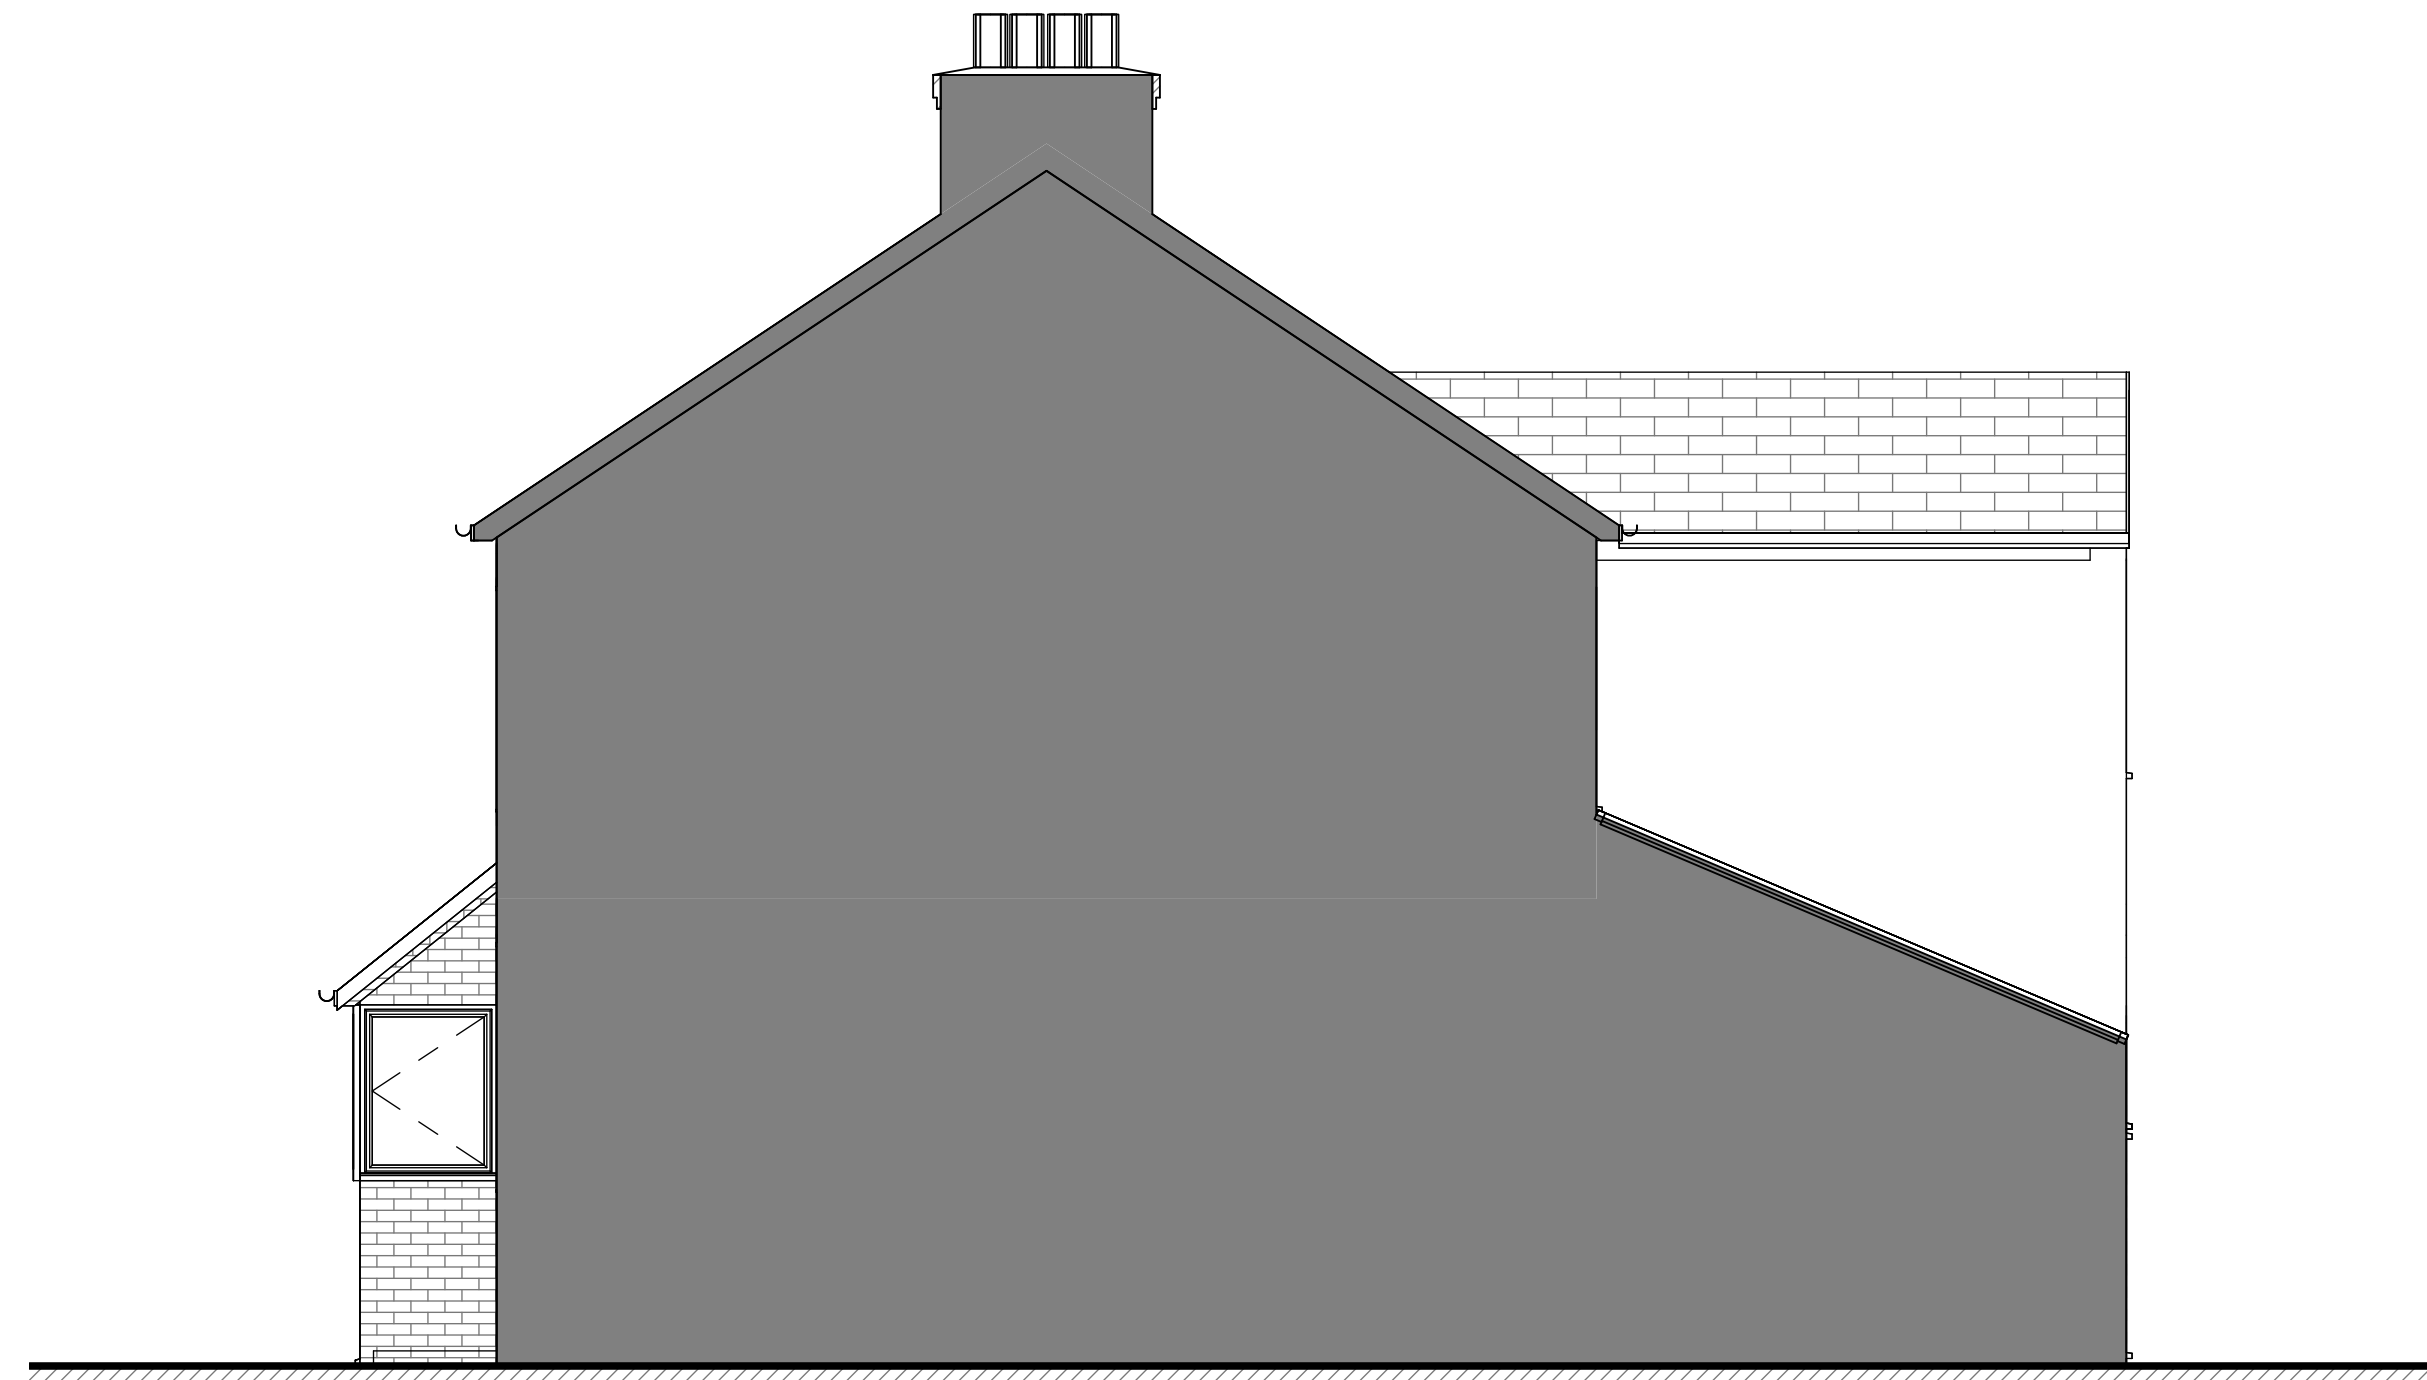

EXISTING SIDE ELEVATION
1:50

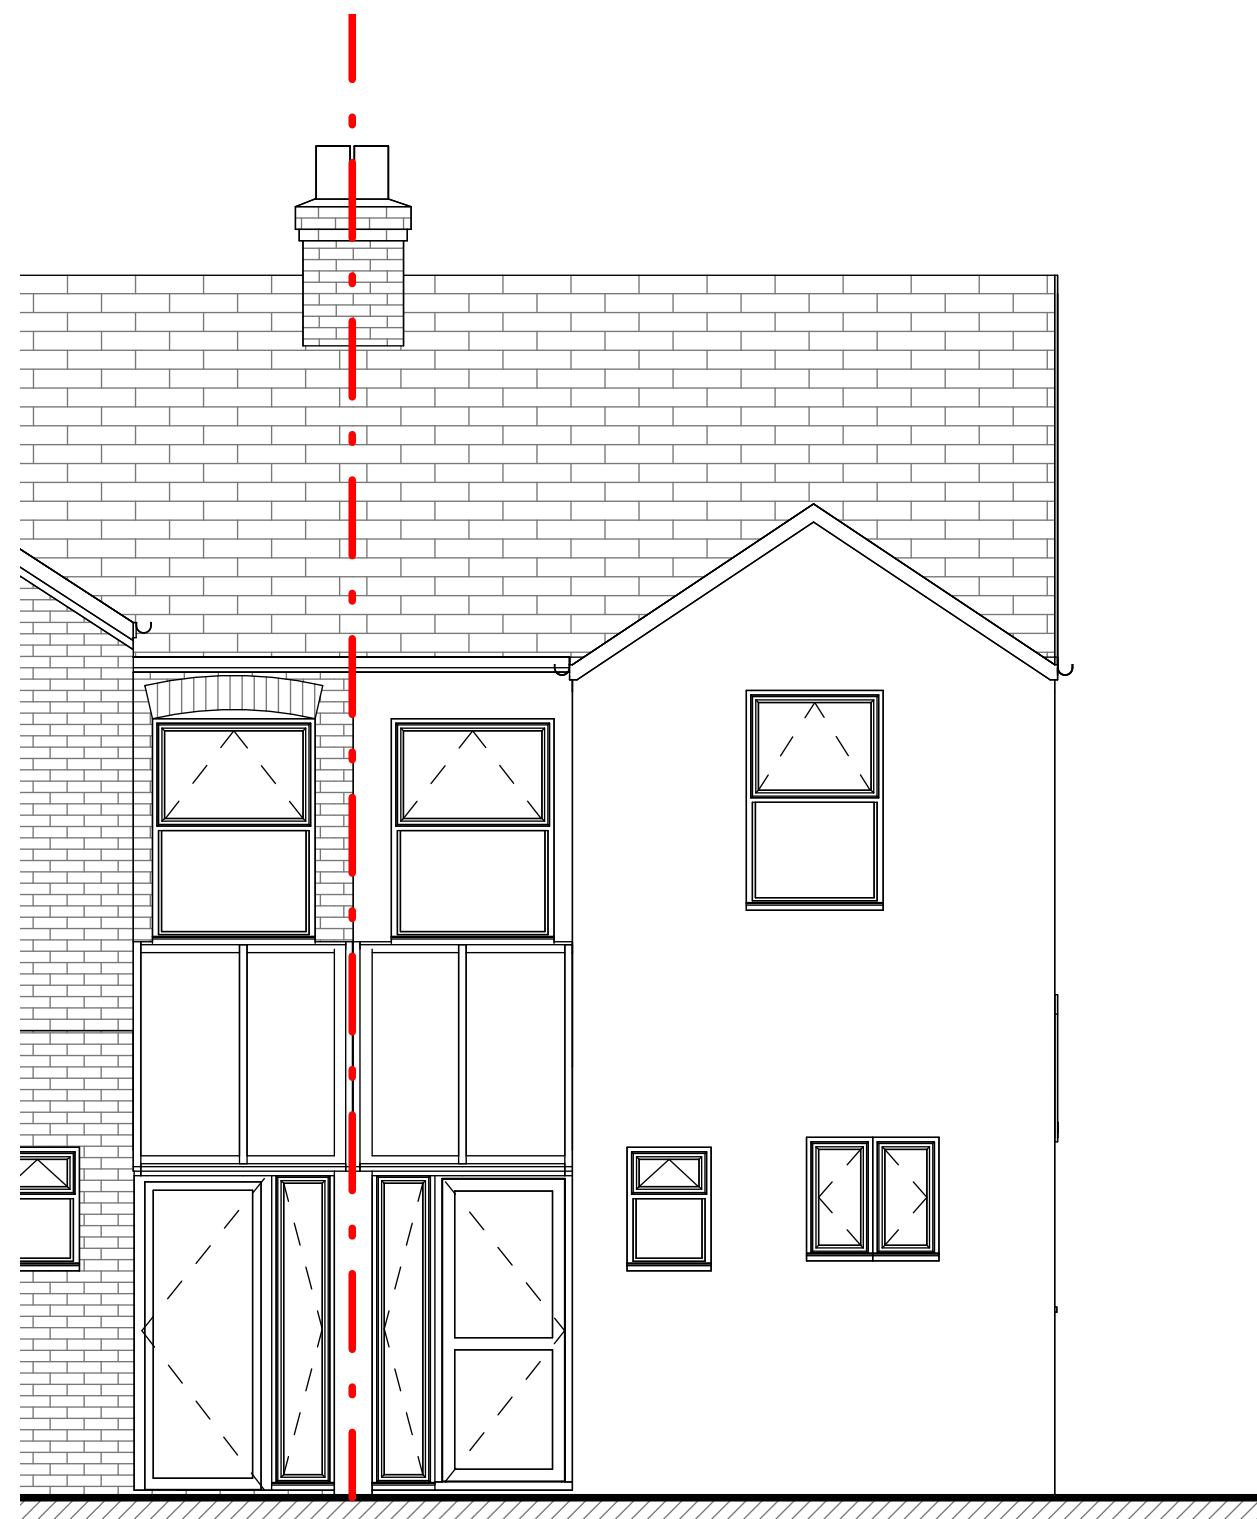

EXISTING REAR PLAN
1:50

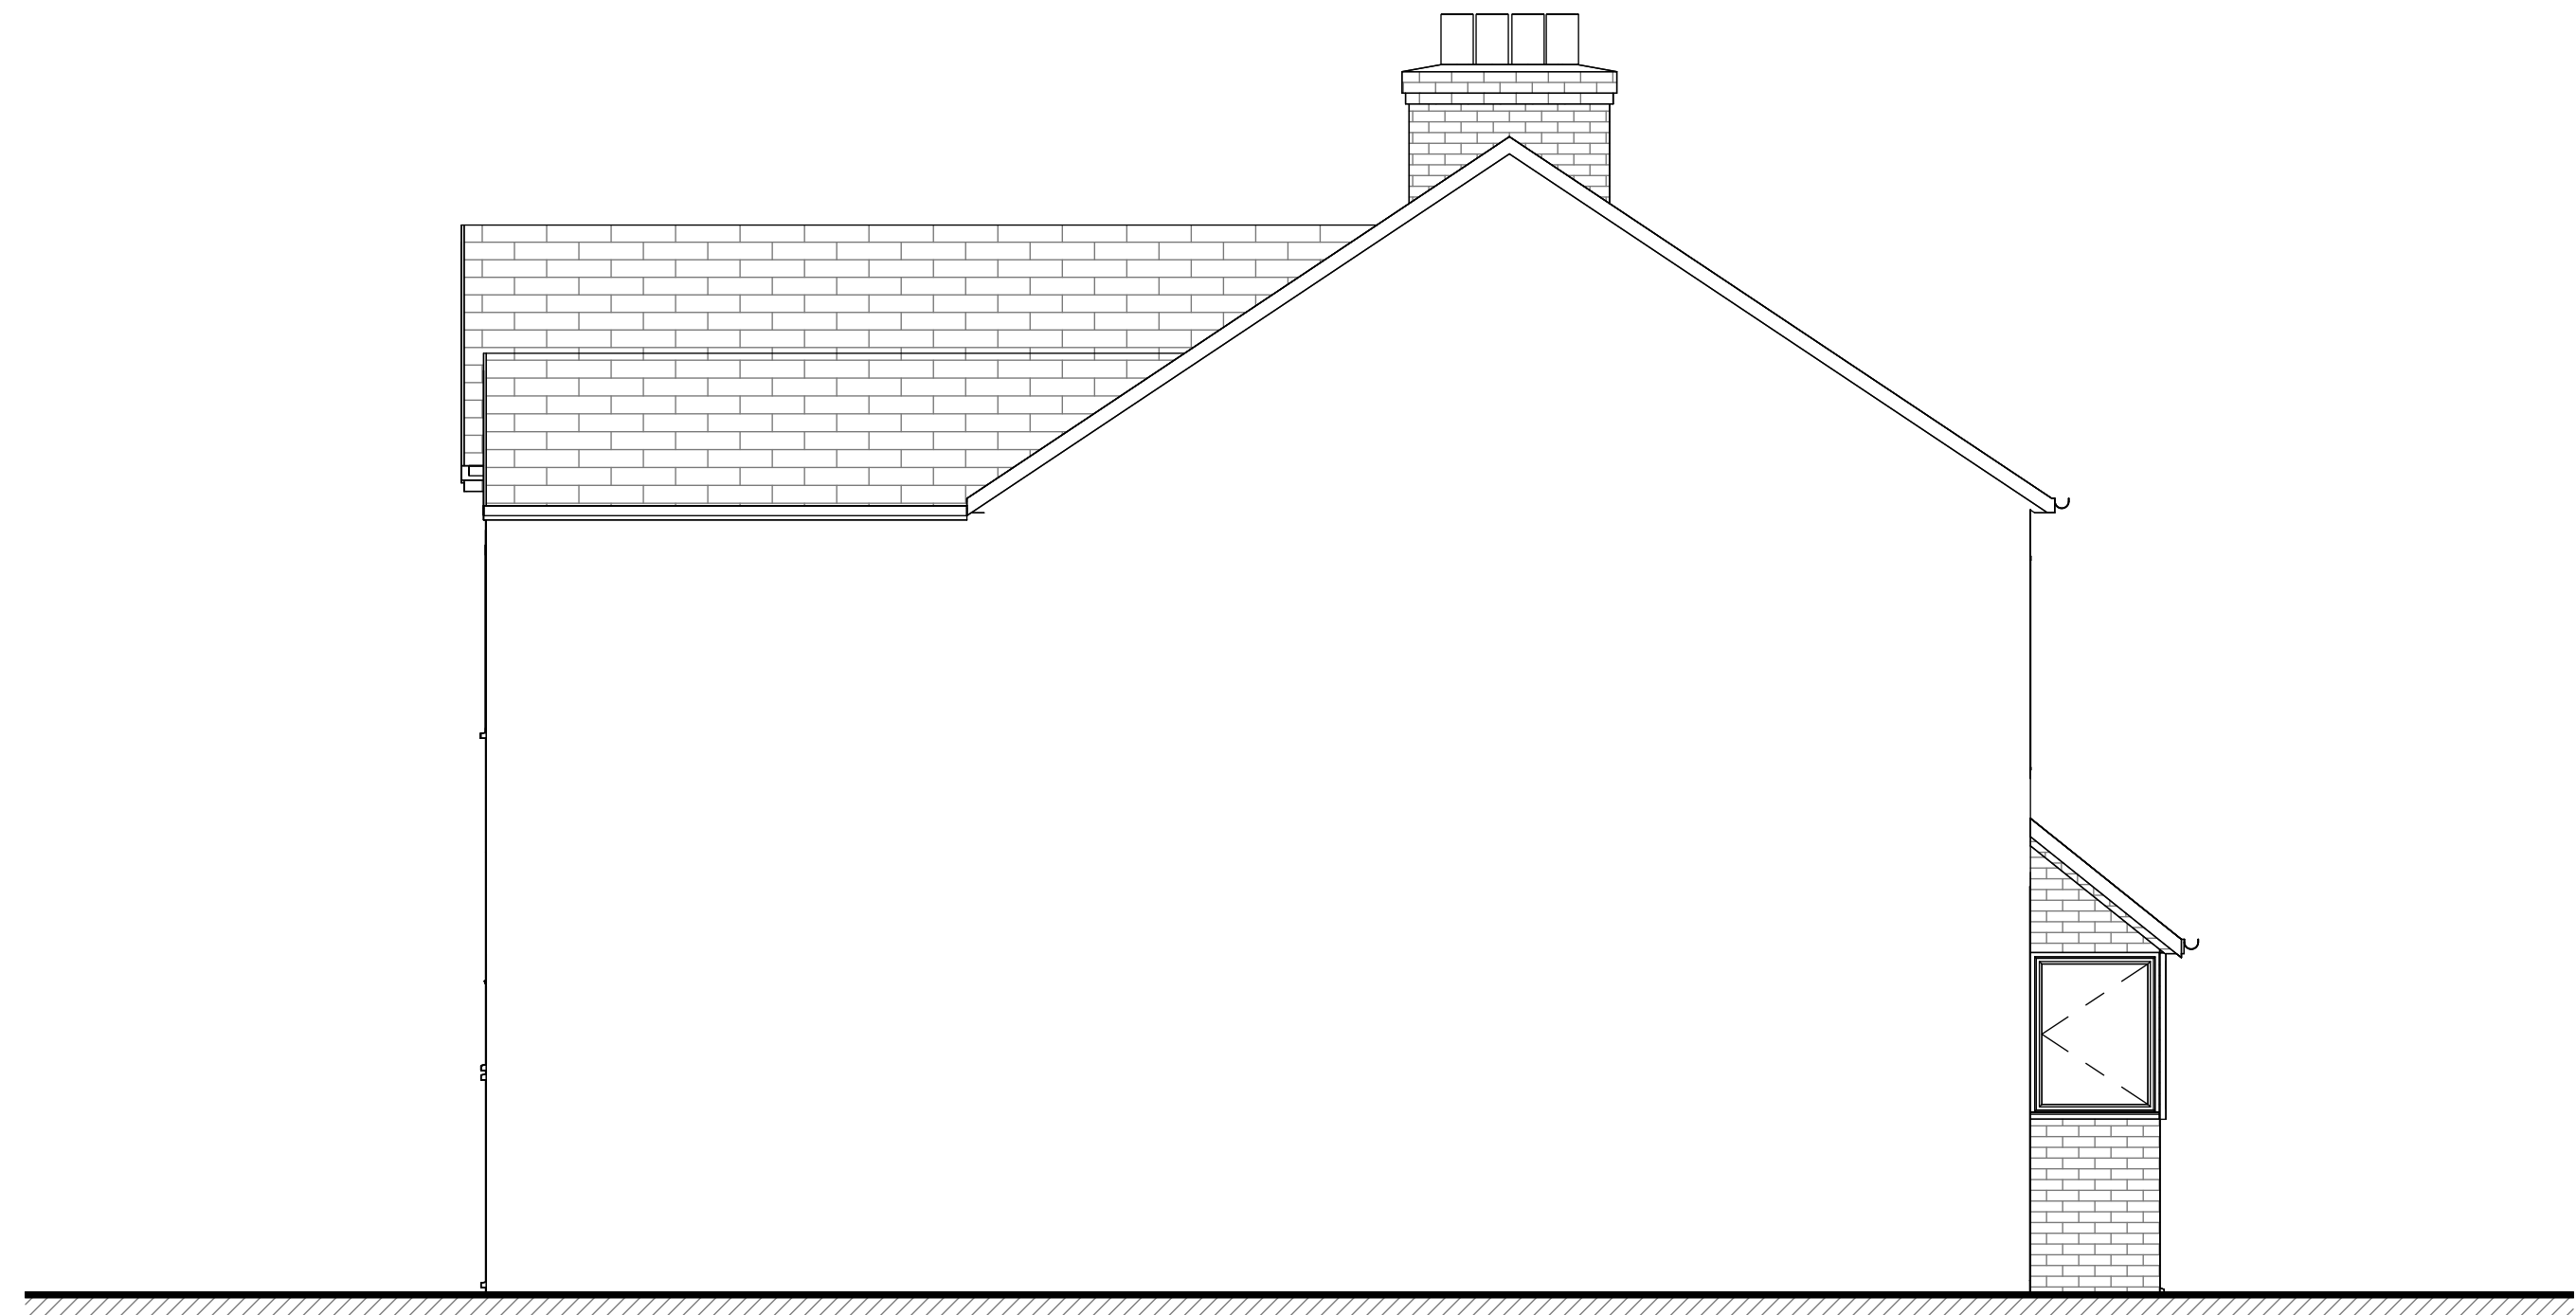

EXISTING SIDE ELEVATION II
1:50

Dimensions must not be scaled (except for planning purposes) and must be checked prior to construction and manufacture.



scale: 1:50@A1 1:100@A3

rev details

date

Drawing:
EXISTING ELEVATIONS

Address:
1 SOUTH WALK
HAYES
UB3 2RE

Project:

date:
MARCH 2026

project no:

25103

www.circle-z.co.uk

drawn by
Author

drawing no:



02

checked by
Checker


rev:



CIRCLE-Z
Architectural and Planning Consultants
Telephone: 07453293738 Email: info@circle-z.co.uk

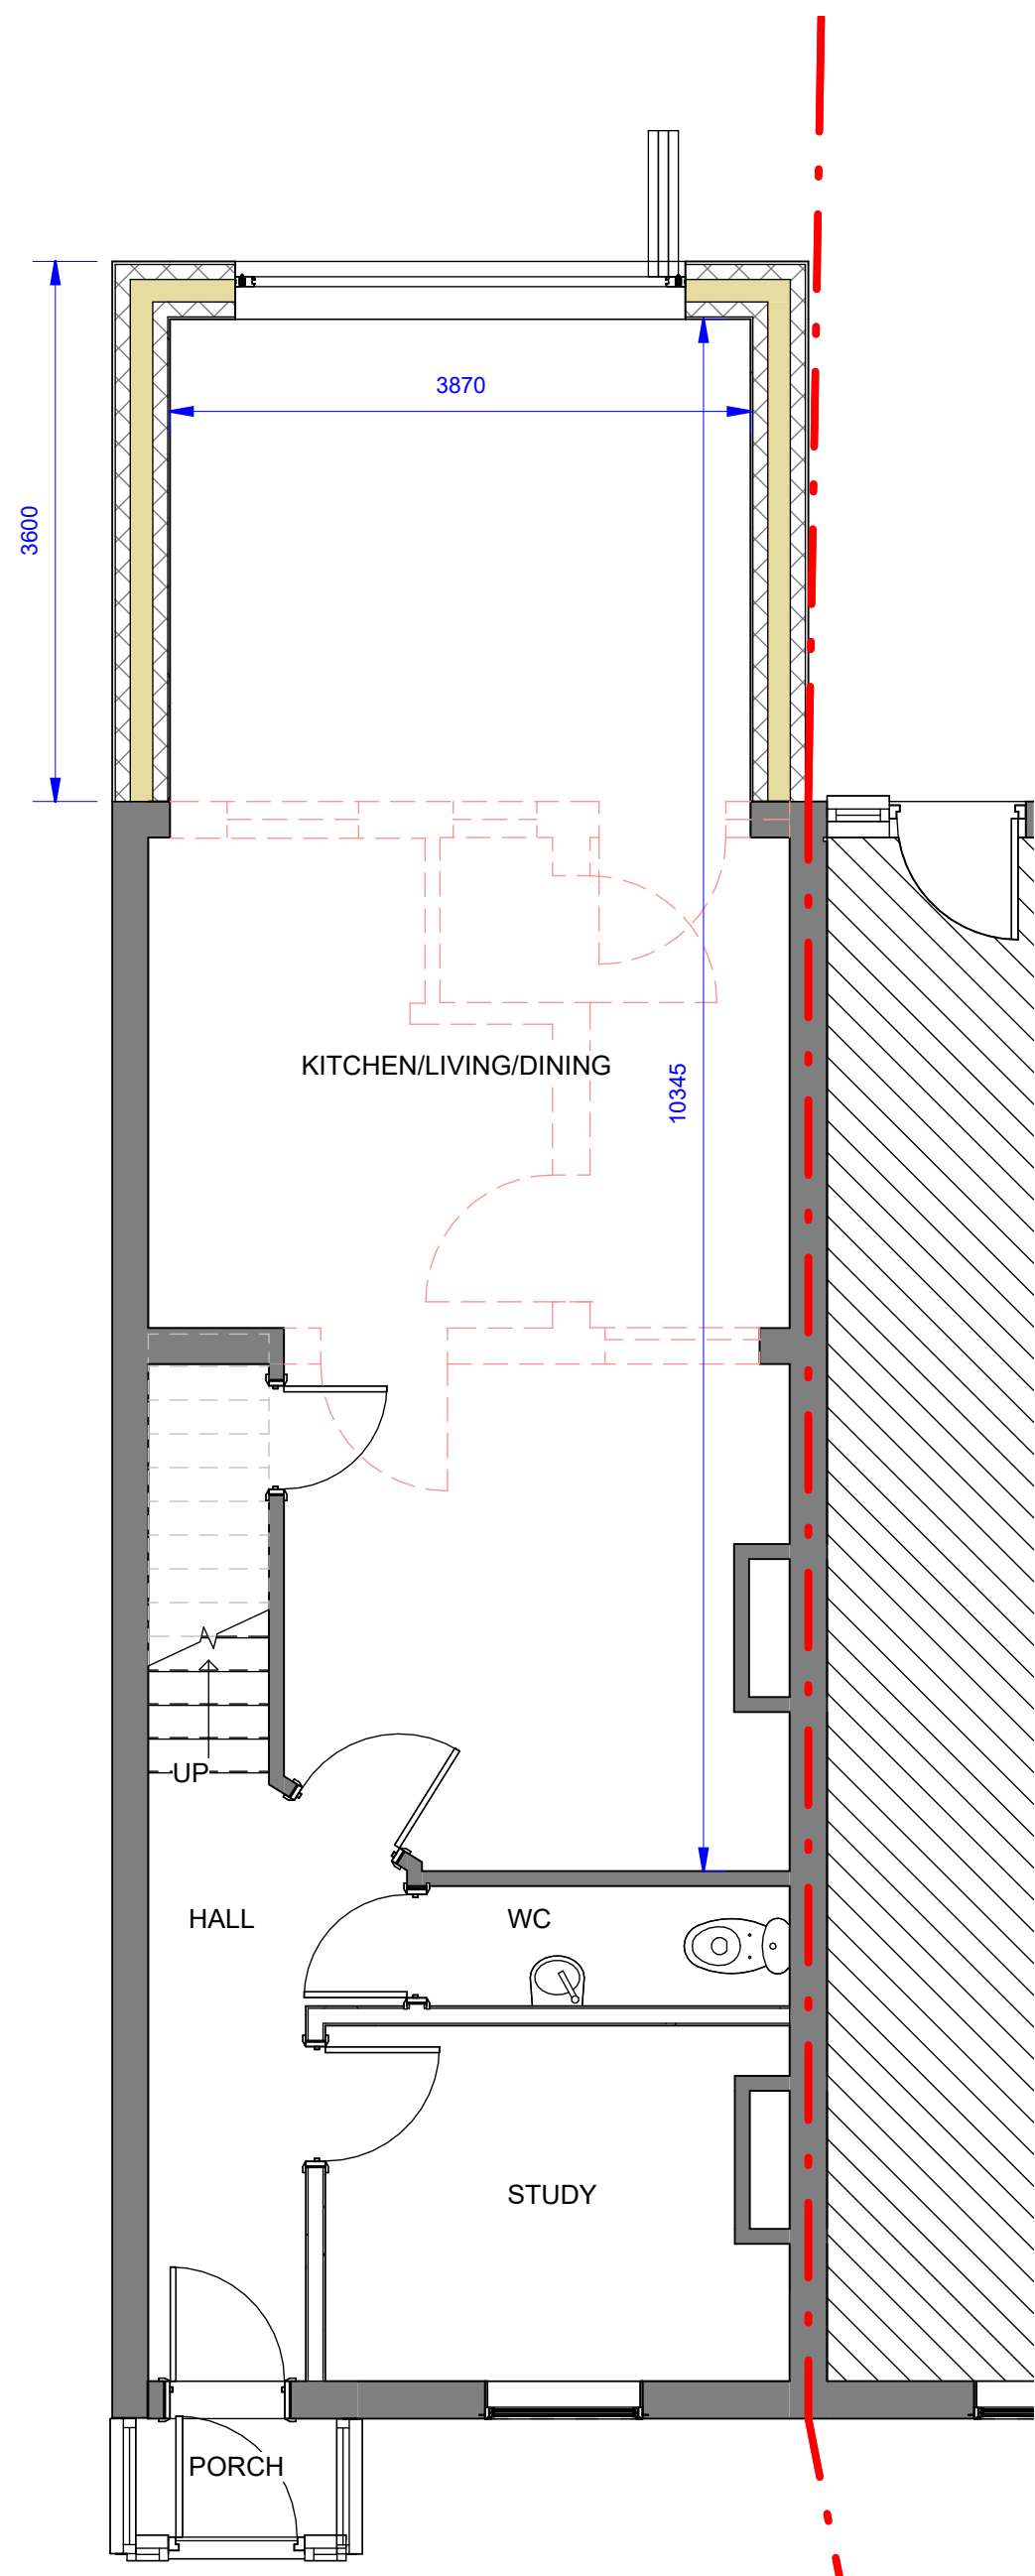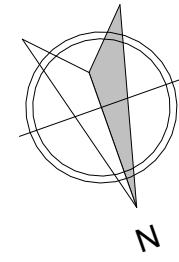


PROPOSED GROUND FLOOR PLAN
1:50

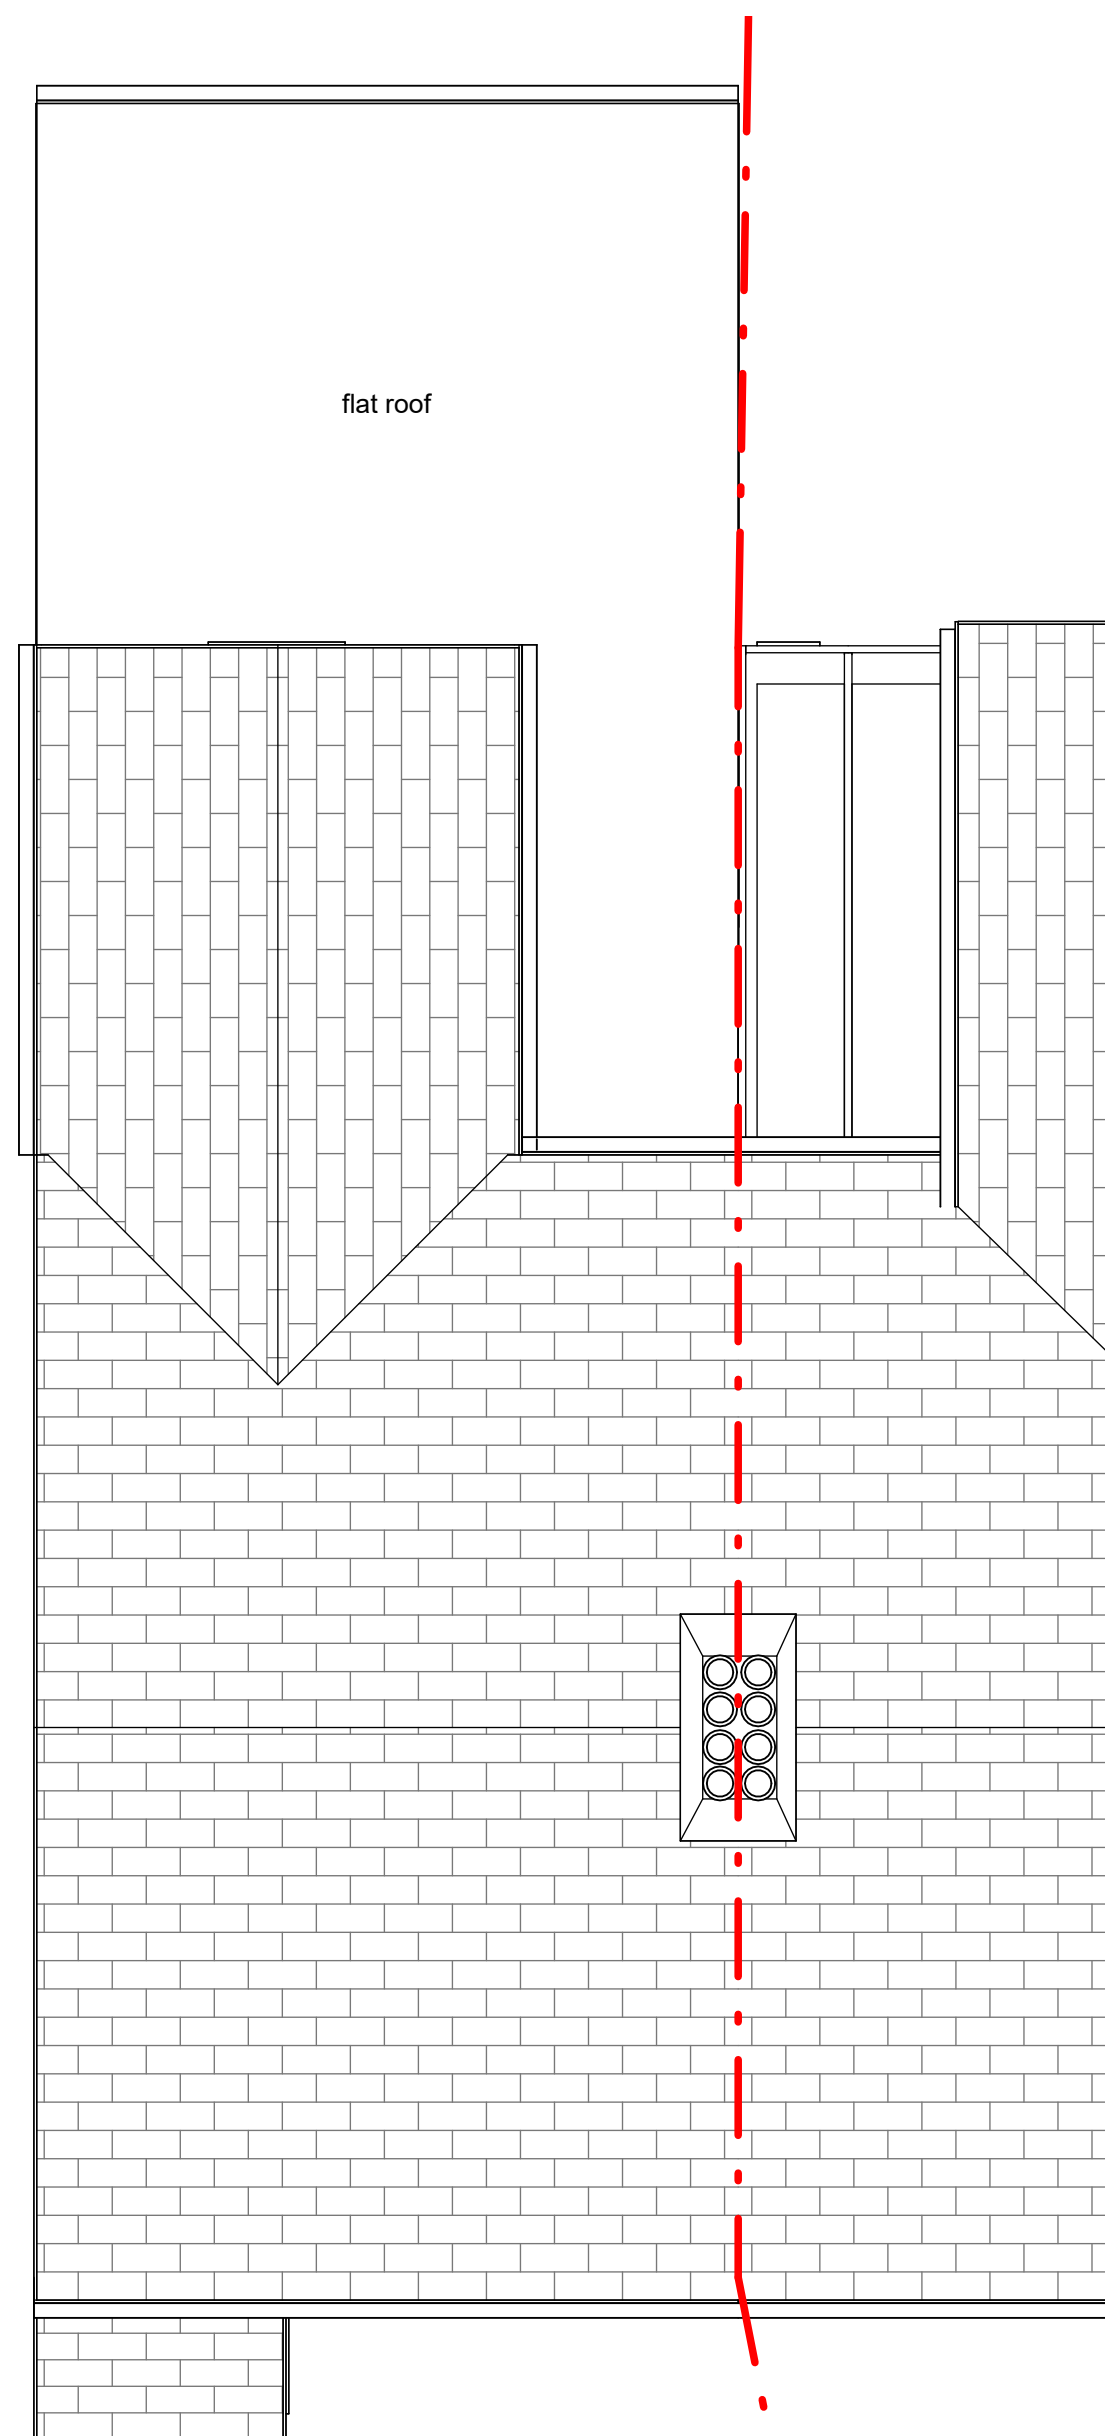


PROPOSED ROOF PLAN
1:50



PROPOSED REAR PLAN
1:50

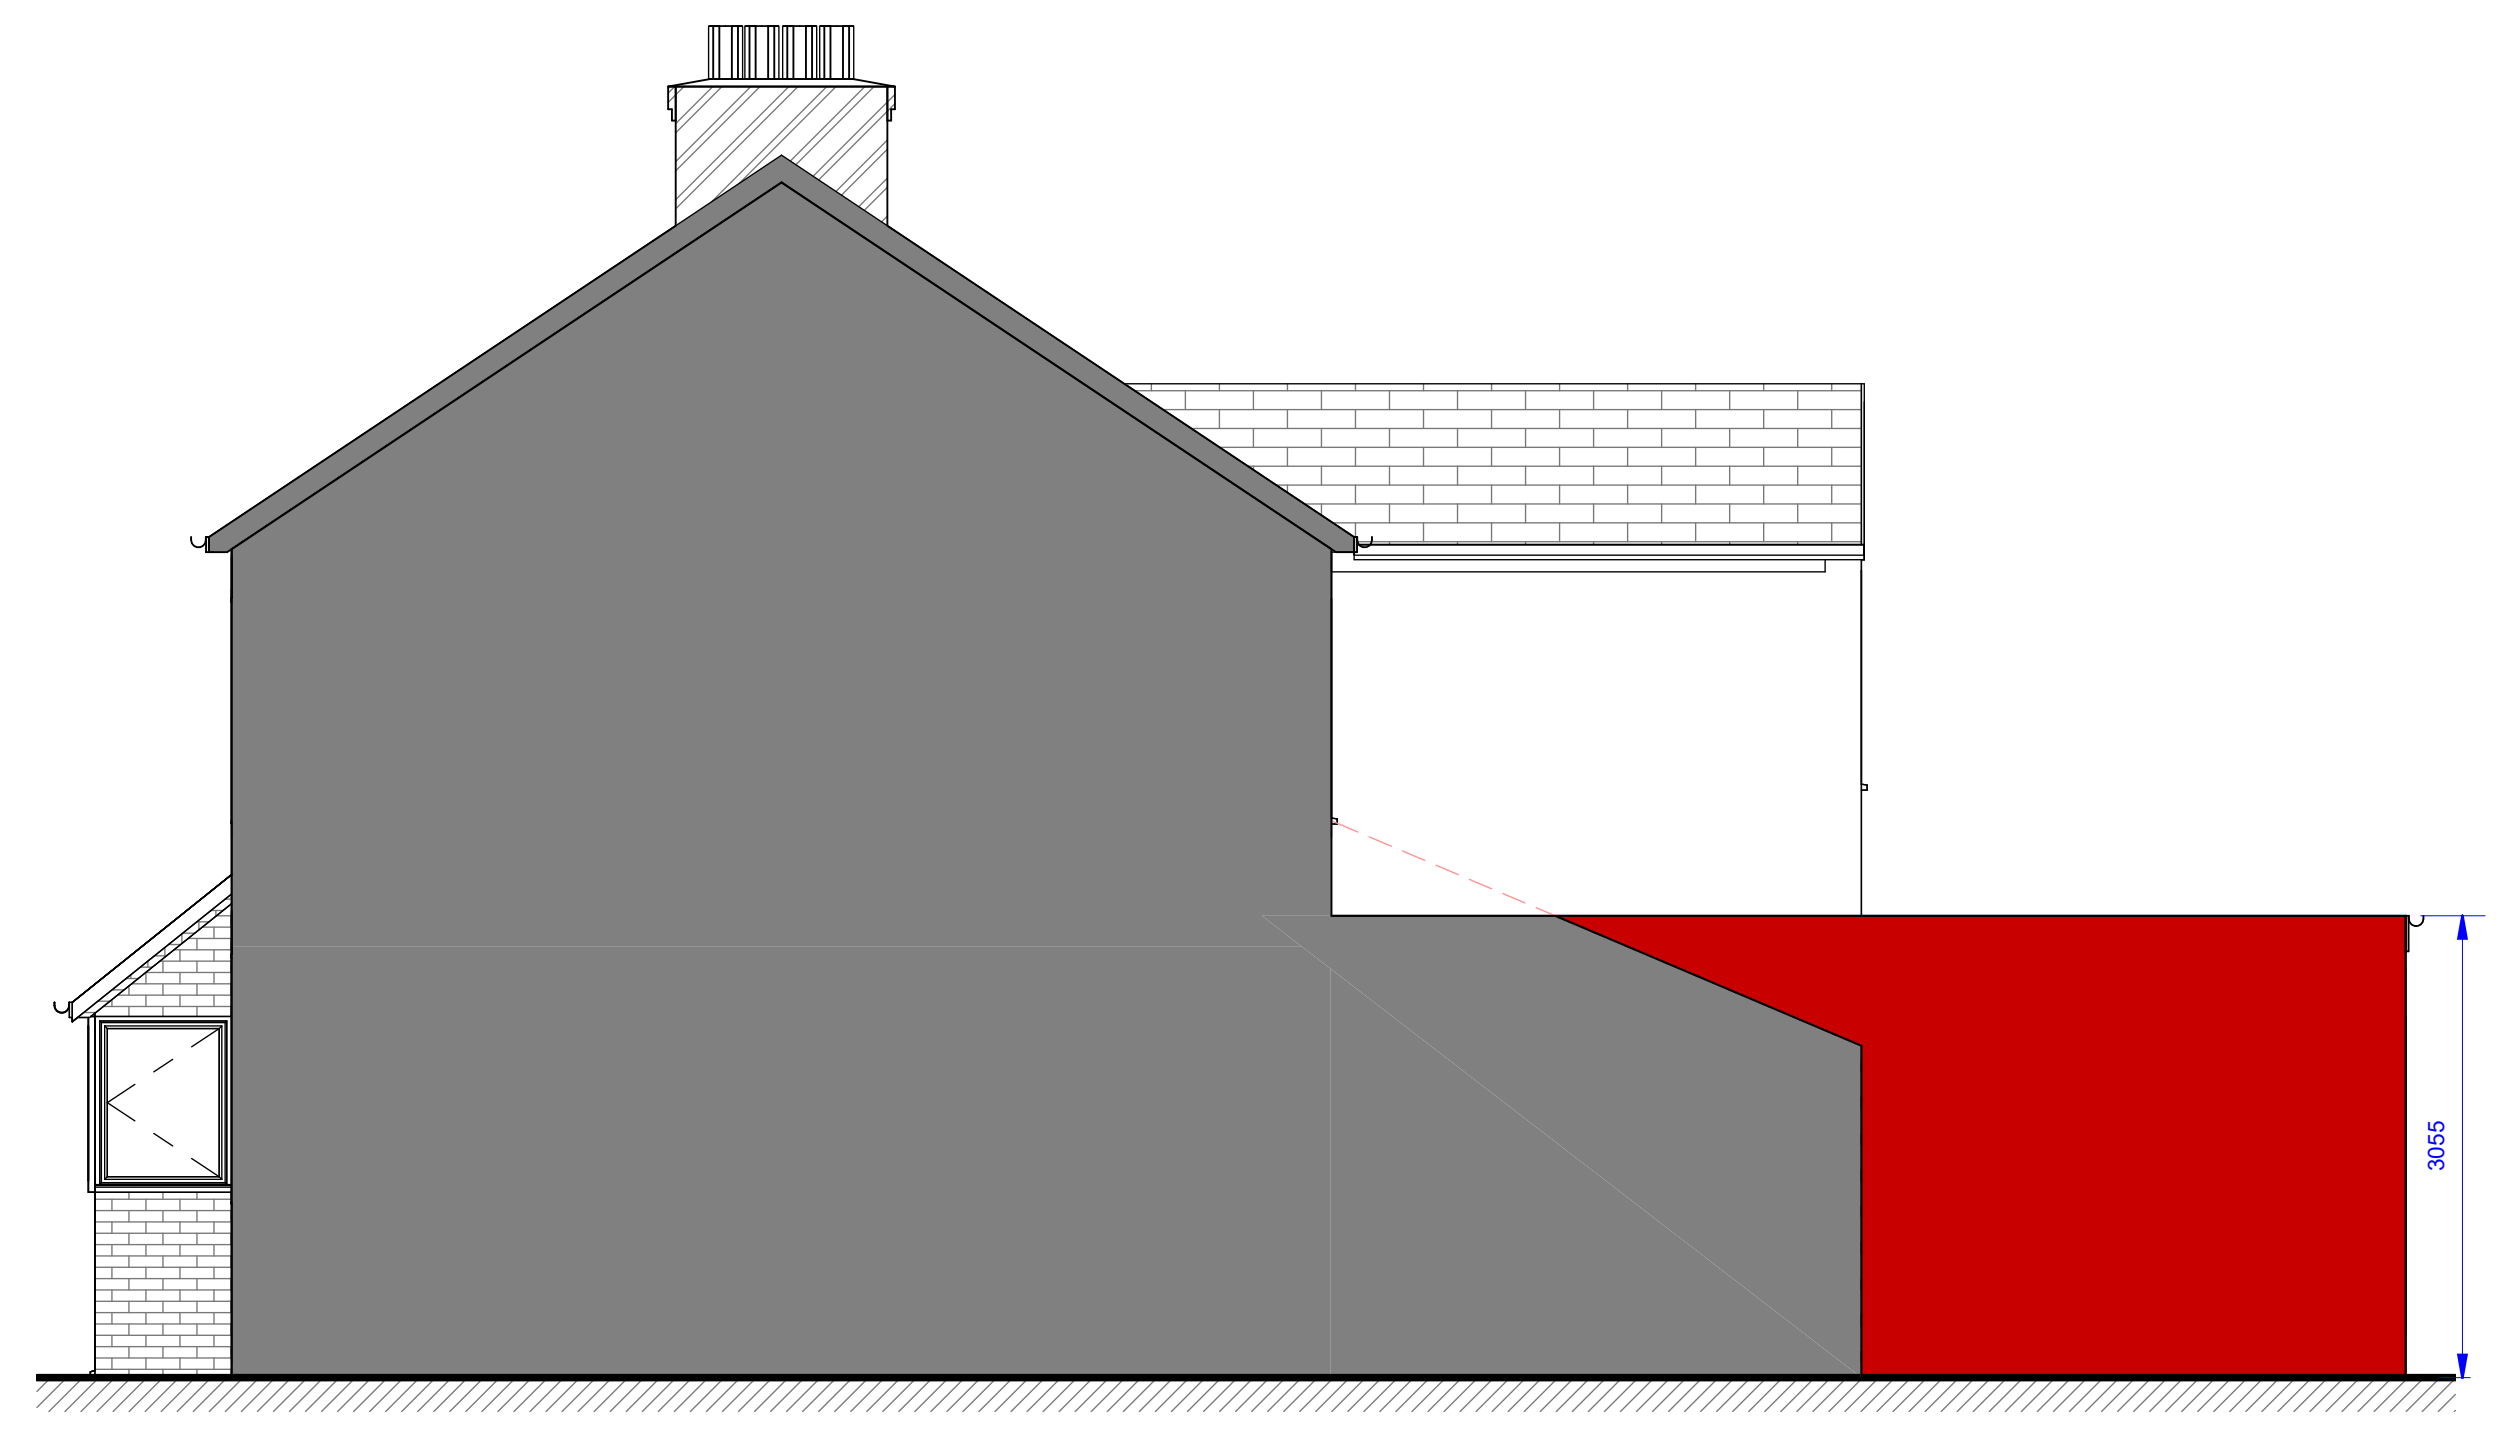


PROPOSED SIDE ELEVATION
1:50

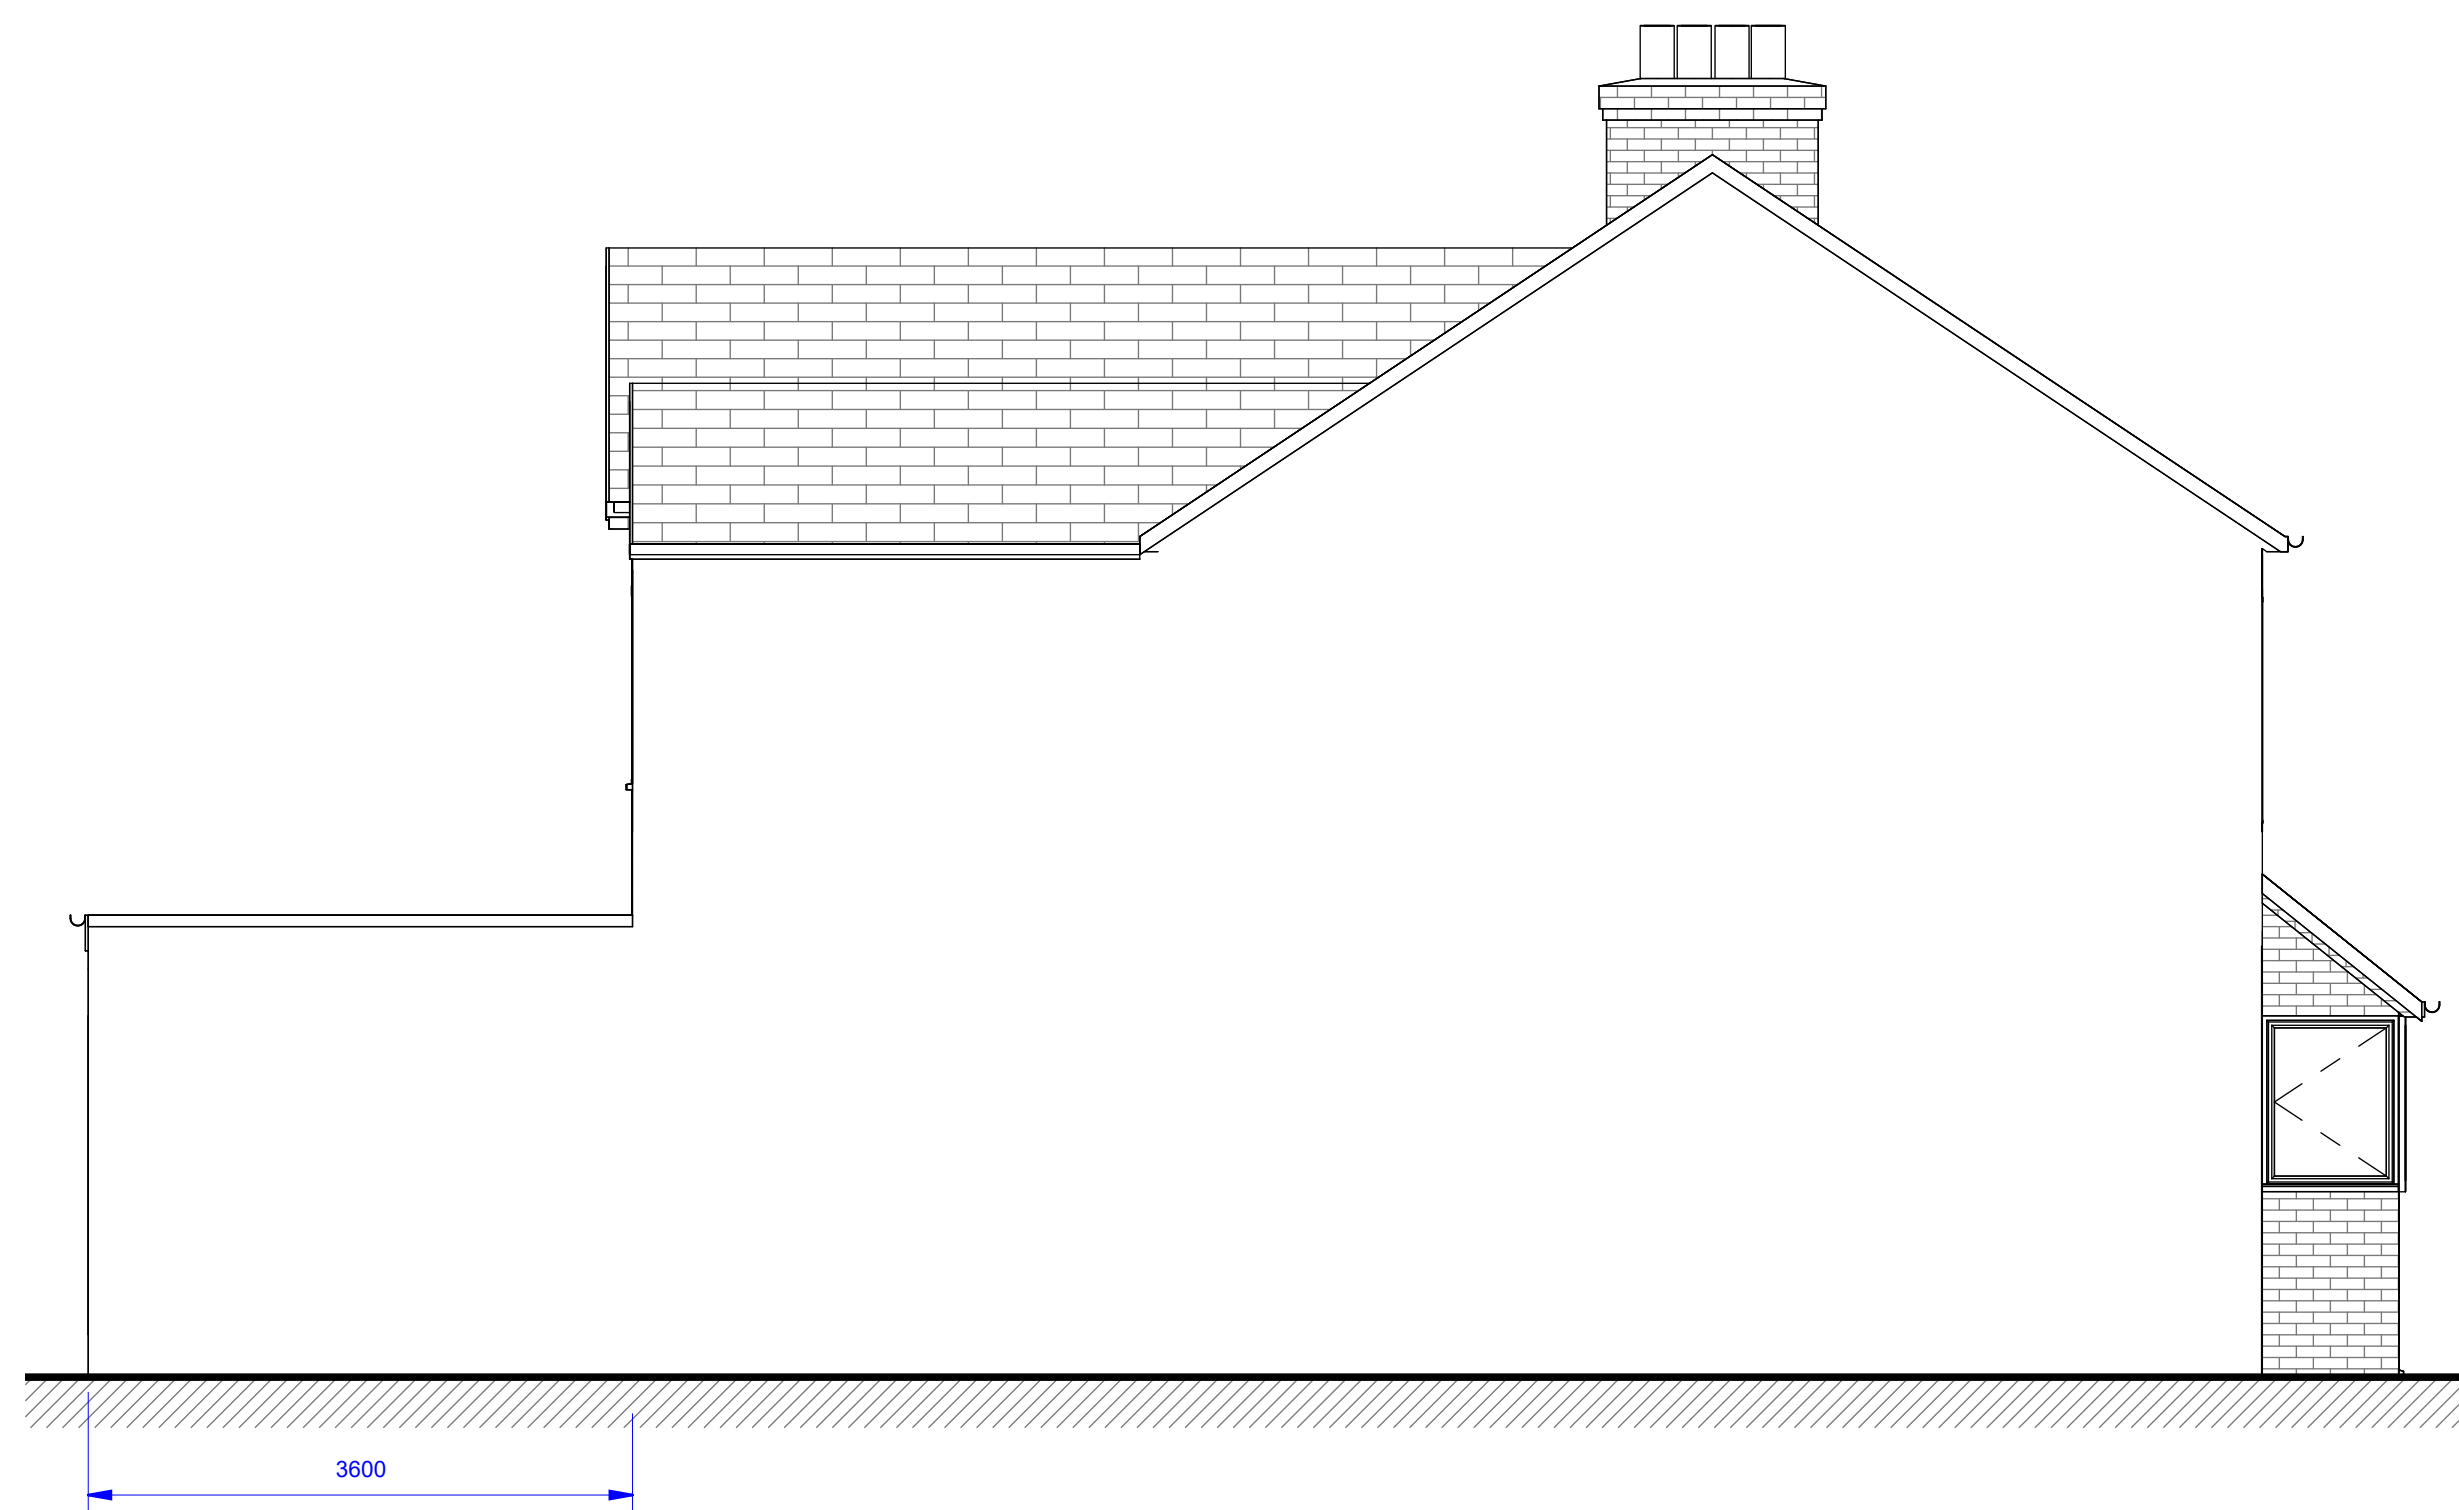

PROPOSED SIDE ELEVATION II
1:50

Dimensions must not be scaled (except for planning purposes) and must be checked prior to construction and manufacture.

 

scale: 1:50@A1 1:100@A3

rev details

date

Drawing:
PROPOSED DRAWINGS

Address:
1 SOUTH WALK
HAYES
UB3 2RE

Project:

project no:
25103

drawing no:
03

rev:

date:

MARCH 2026

www.circle-z.co.uk

drawn by
MT

checked by
SZ



CIRCLE-Z
Architectural and Planning Consultants
Telephone: 07453293738 Email: info@circle-z.co.uk