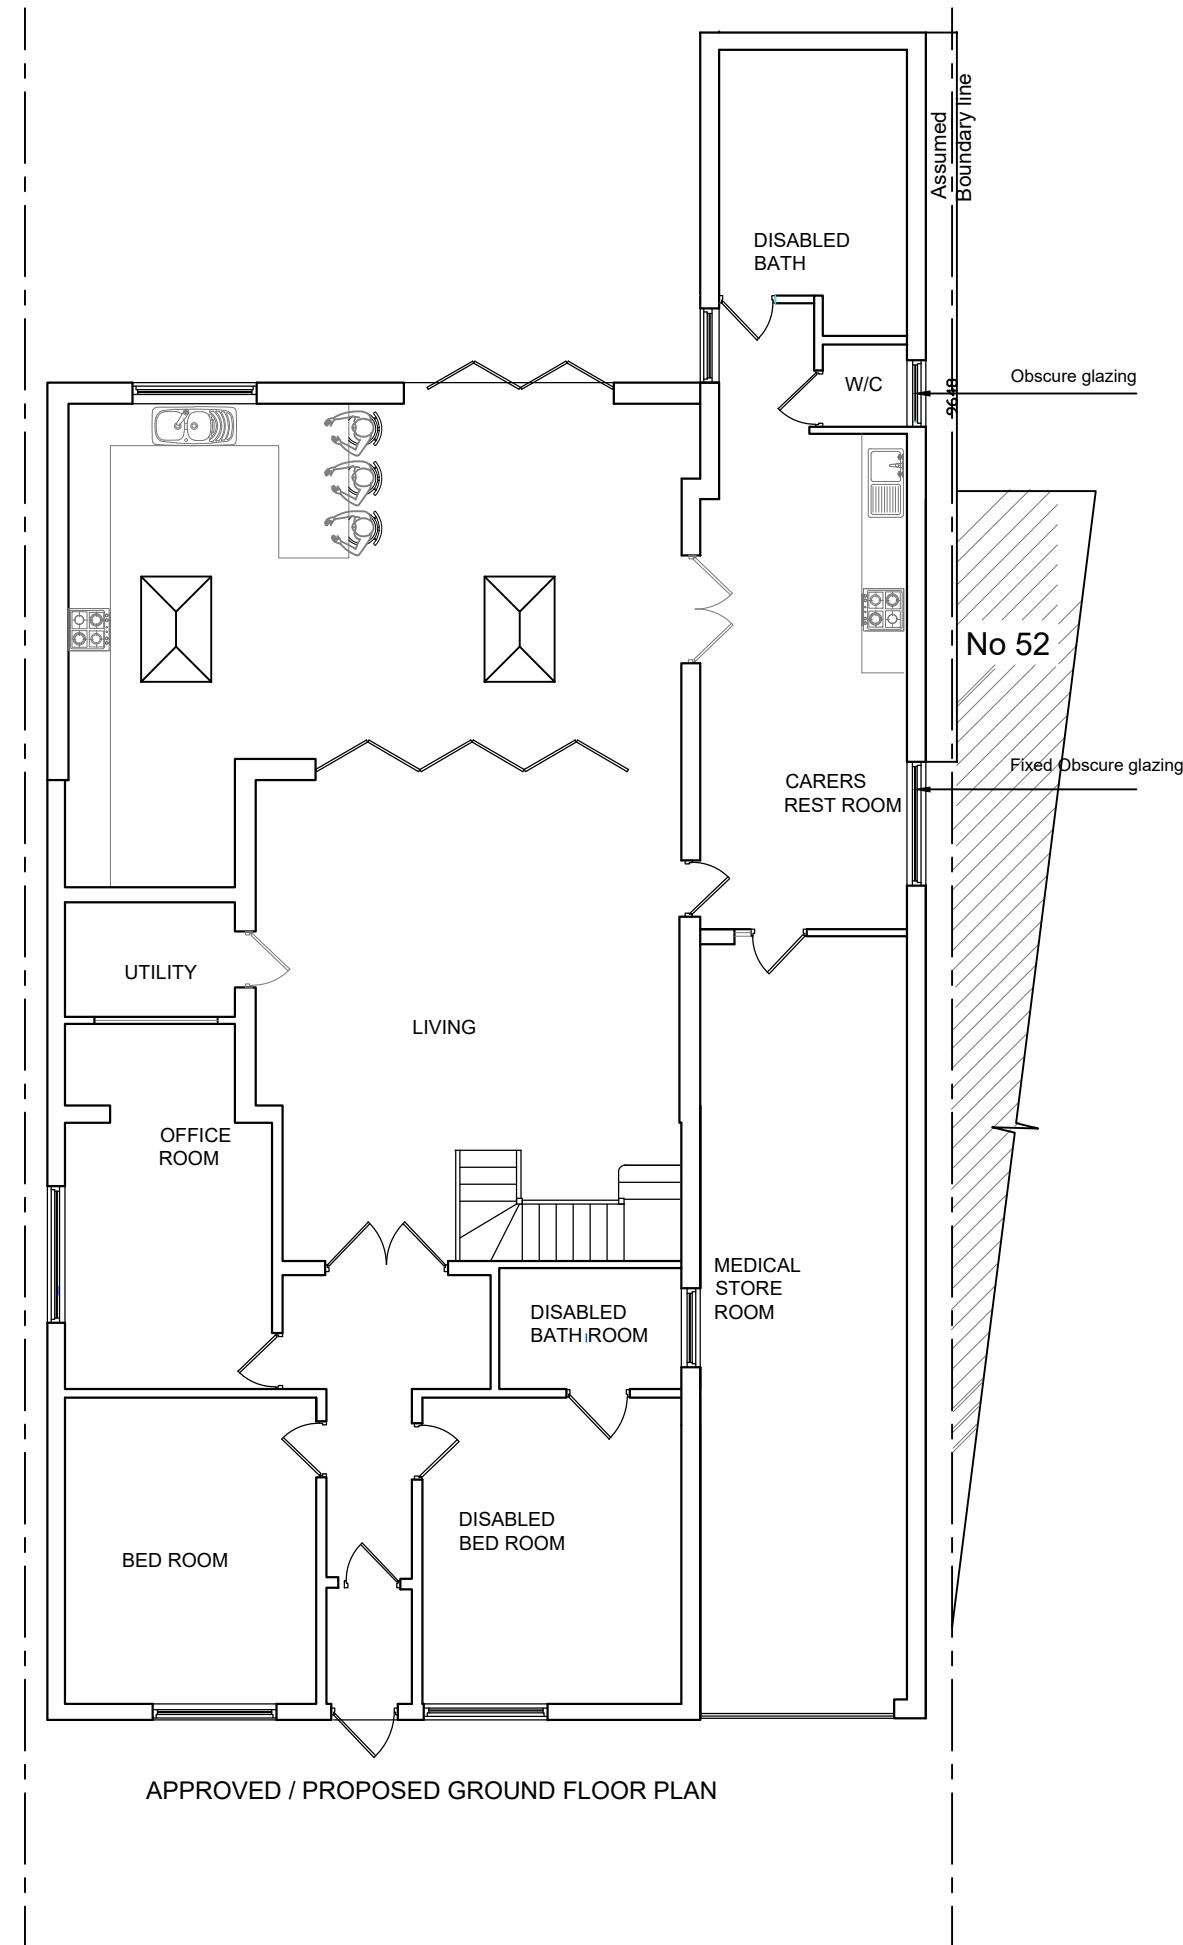
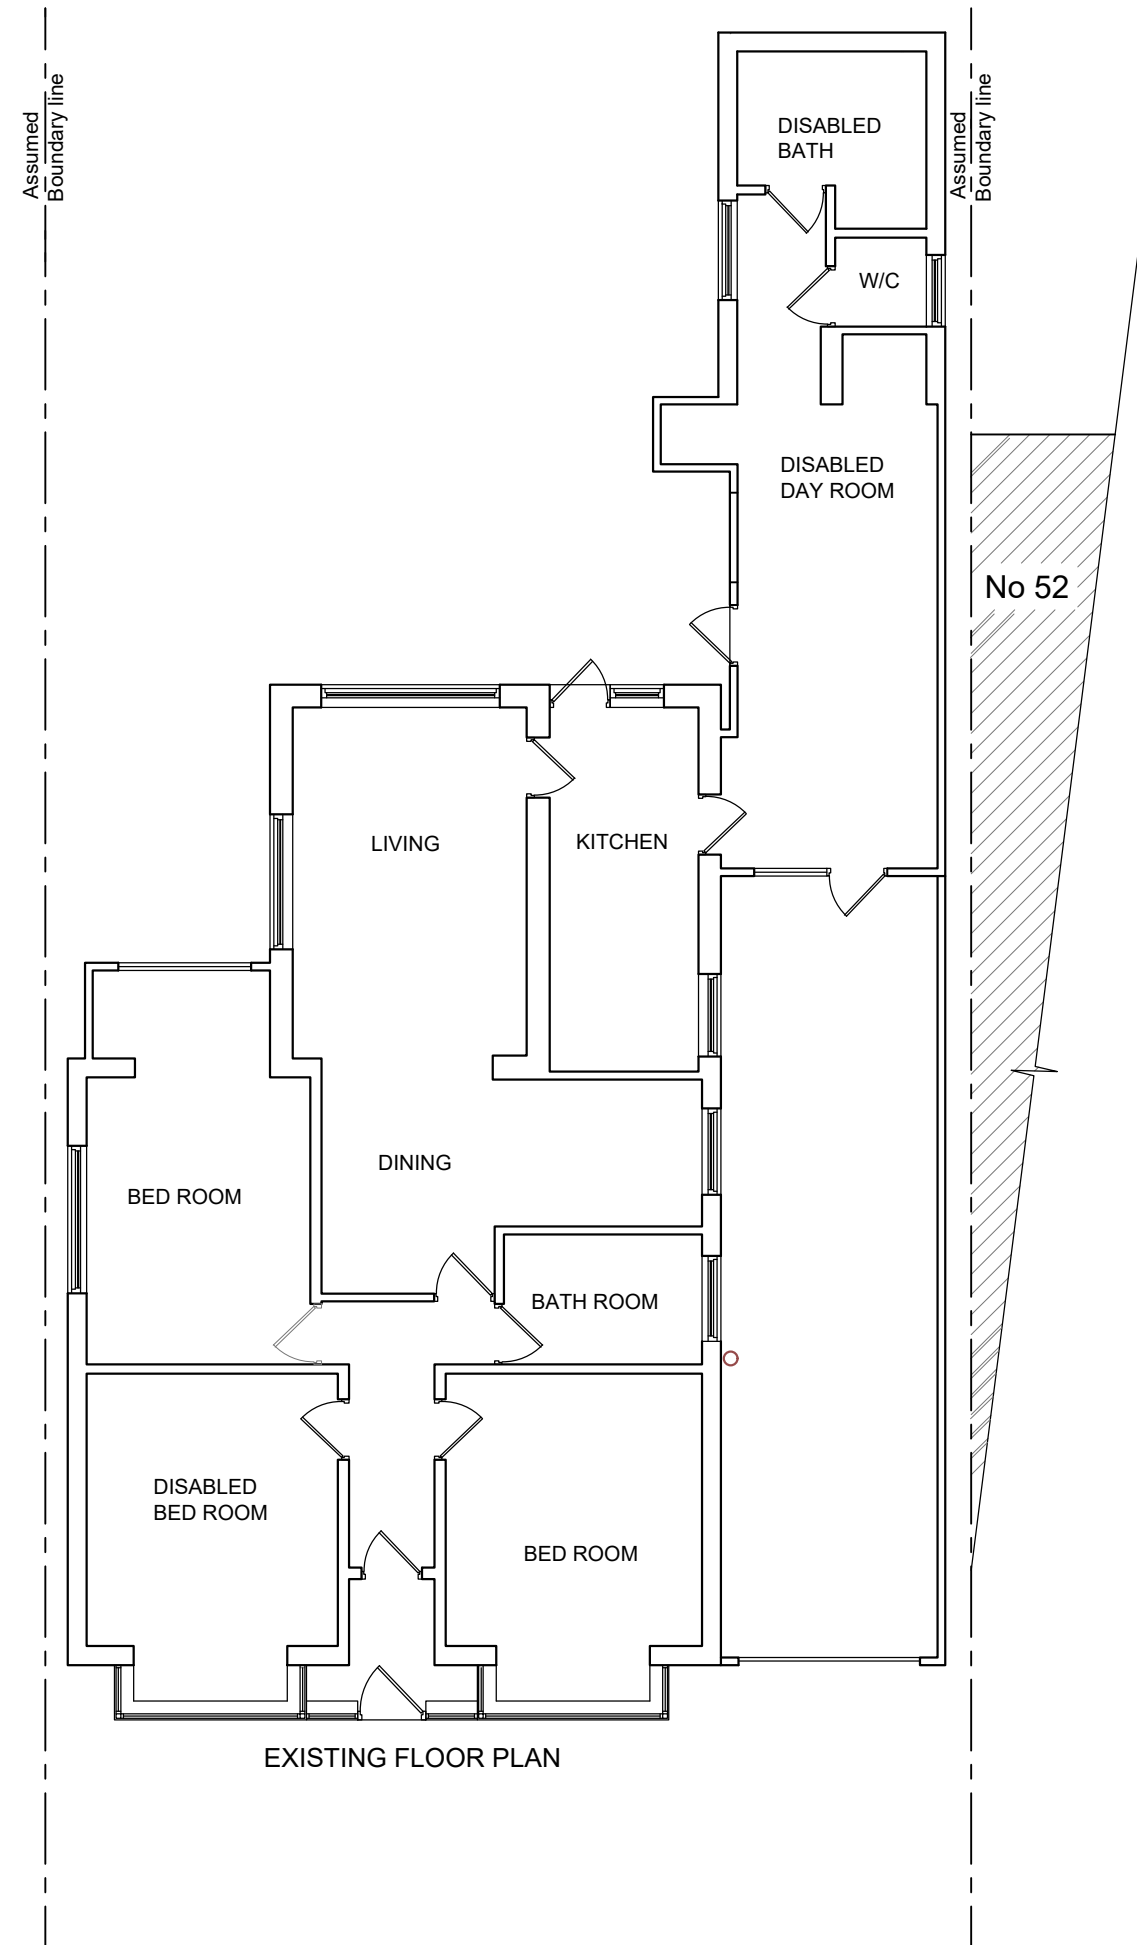


TITLE INTRODUCING TWO DORMERS AND TWO WINDOWS ON FRONT ELEVATION TO APPROVED SCHEME 14898/APP/2021/2774				
Client: MR & MRS T GNANASEKARAM 54 HALFORD ICKENHAM UB10 8PZ				
File no:	Project Code	Issued/Amended/Revision	Init.	Date
Drawn by:	Drawing Size:			
Checked by:	Scale:			
Date:	Revision			
MAY 2022				