




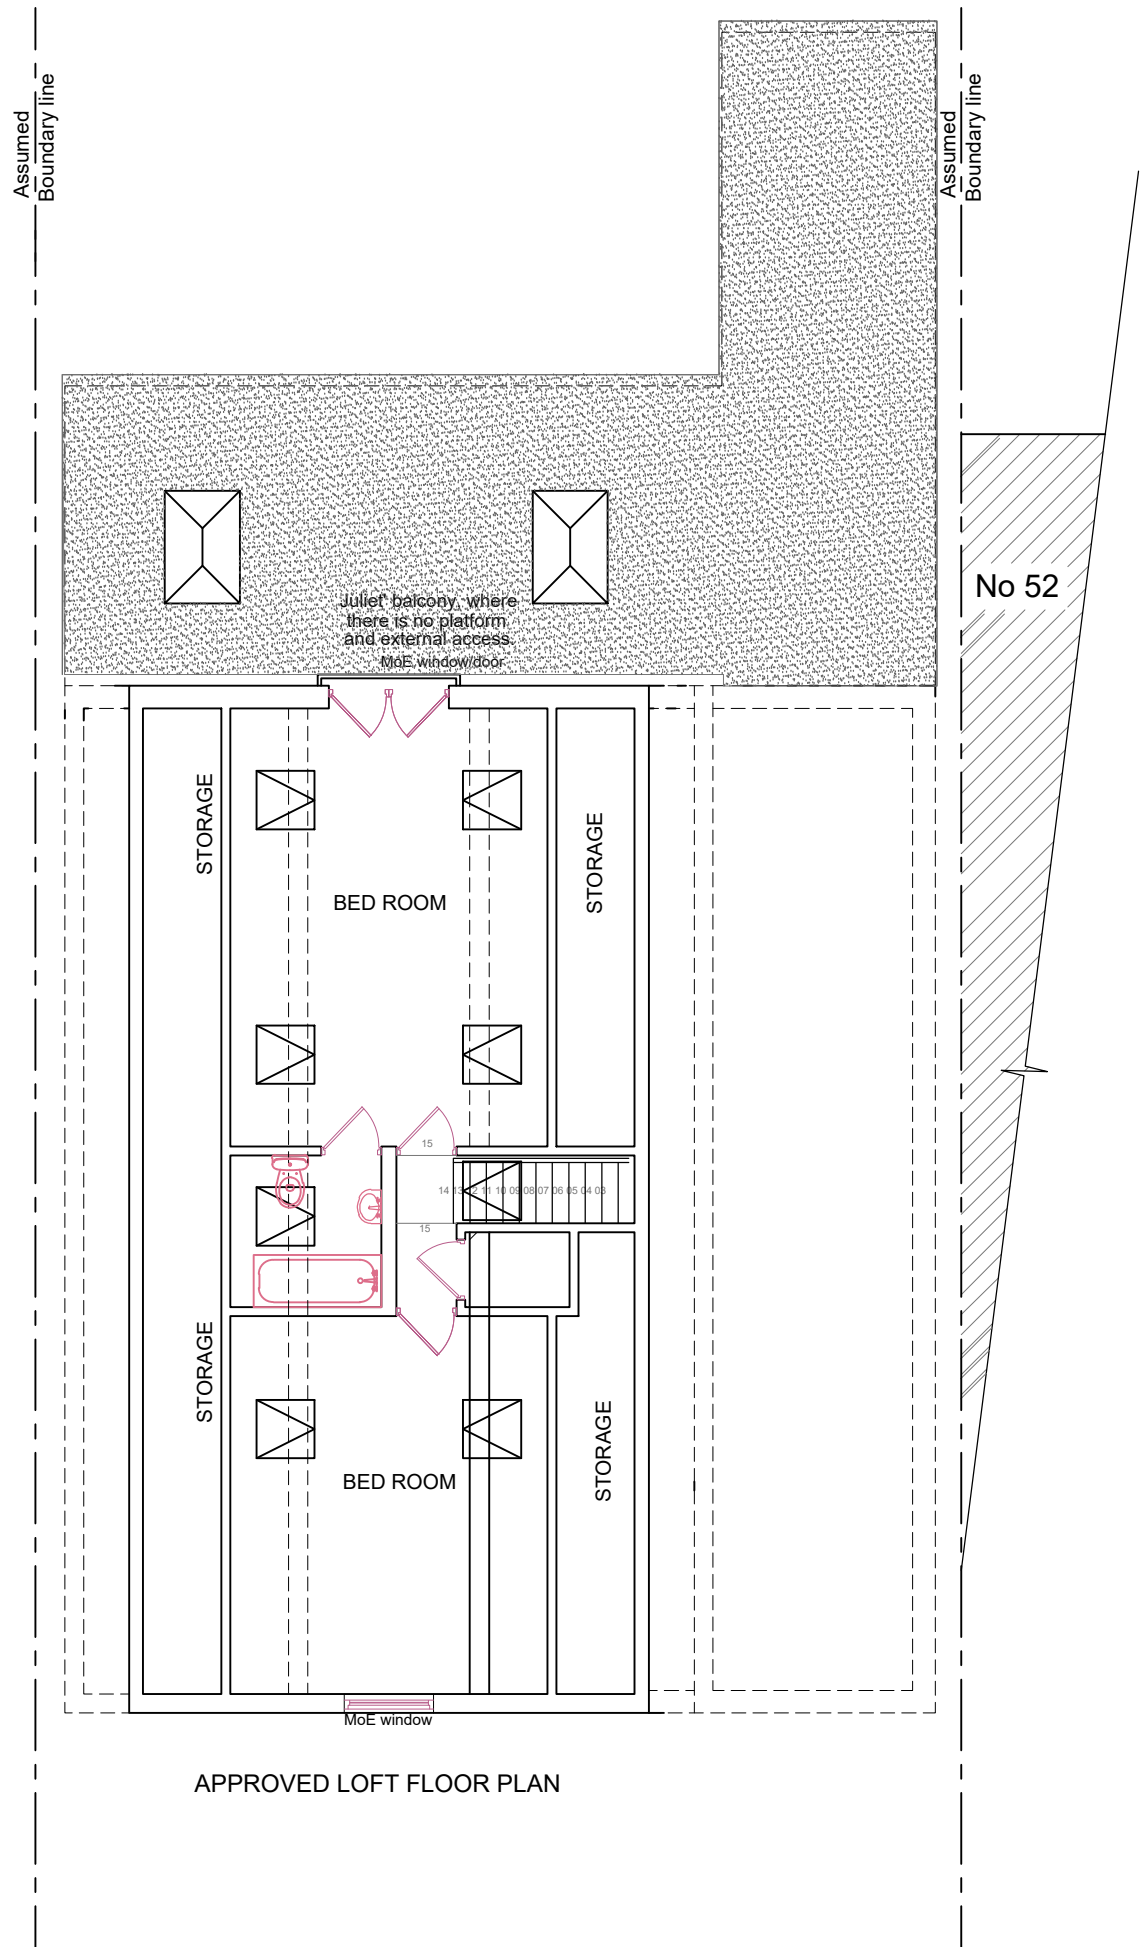

APPROVED LOFT FLOOR PLAN

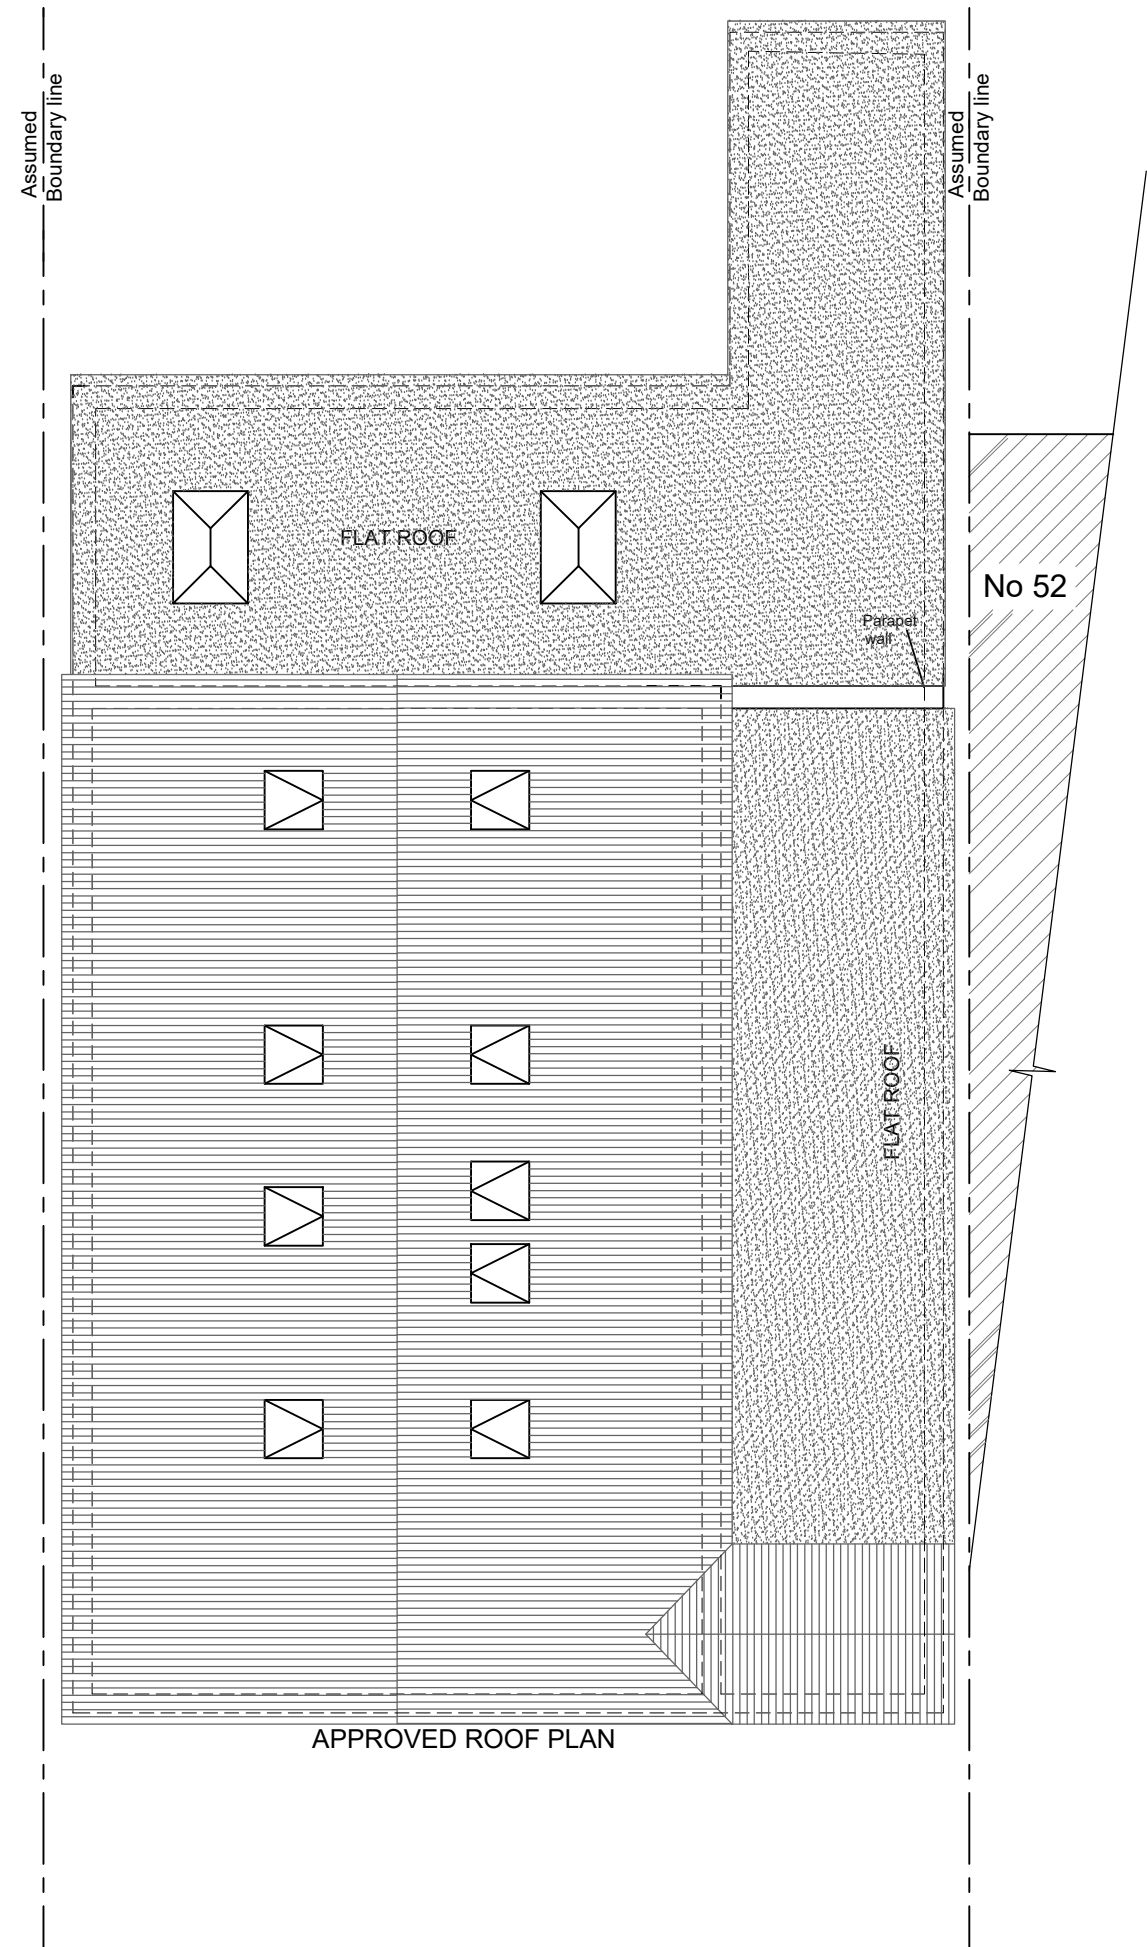

APPROVED ROOF PLAN

 

TITLE				
INTRODUCING TWO DORMERS AND TWO WINDOWS ON FRONT ELEVATION TO APPROVED SCHEME 14898/APP/2021/2774				
Client: MR & MRS T GNANASEKARAM 54 HALFORD ICKENHAM UB10 8PZ				
File no:	Project Code	Hand Amended	Init.	Date
Drawn by:	Drawing Size	Revision		
Checked by:	Scale:			
Date:				
MAY 2022				