




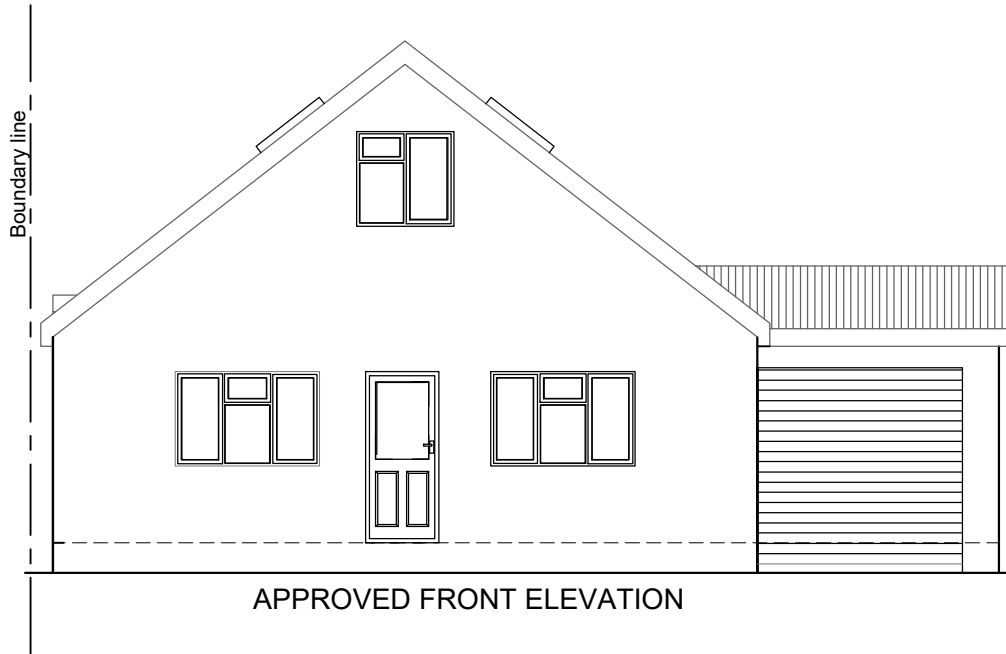


APPROVED FRONT ELEVATION

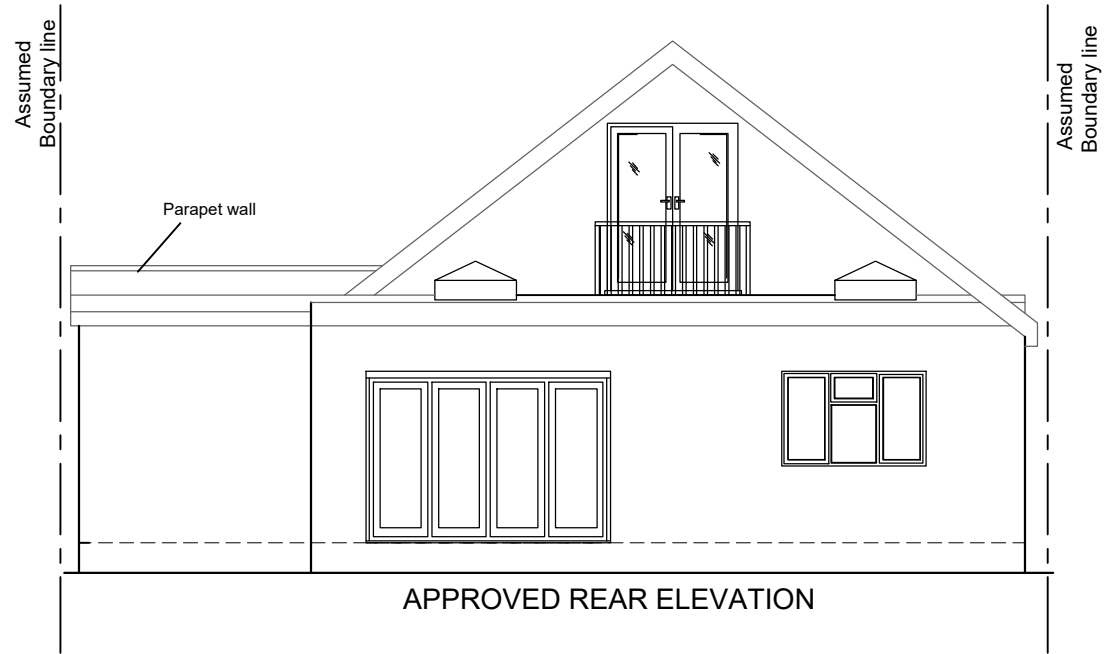


APPROVED REAR ELEVATION

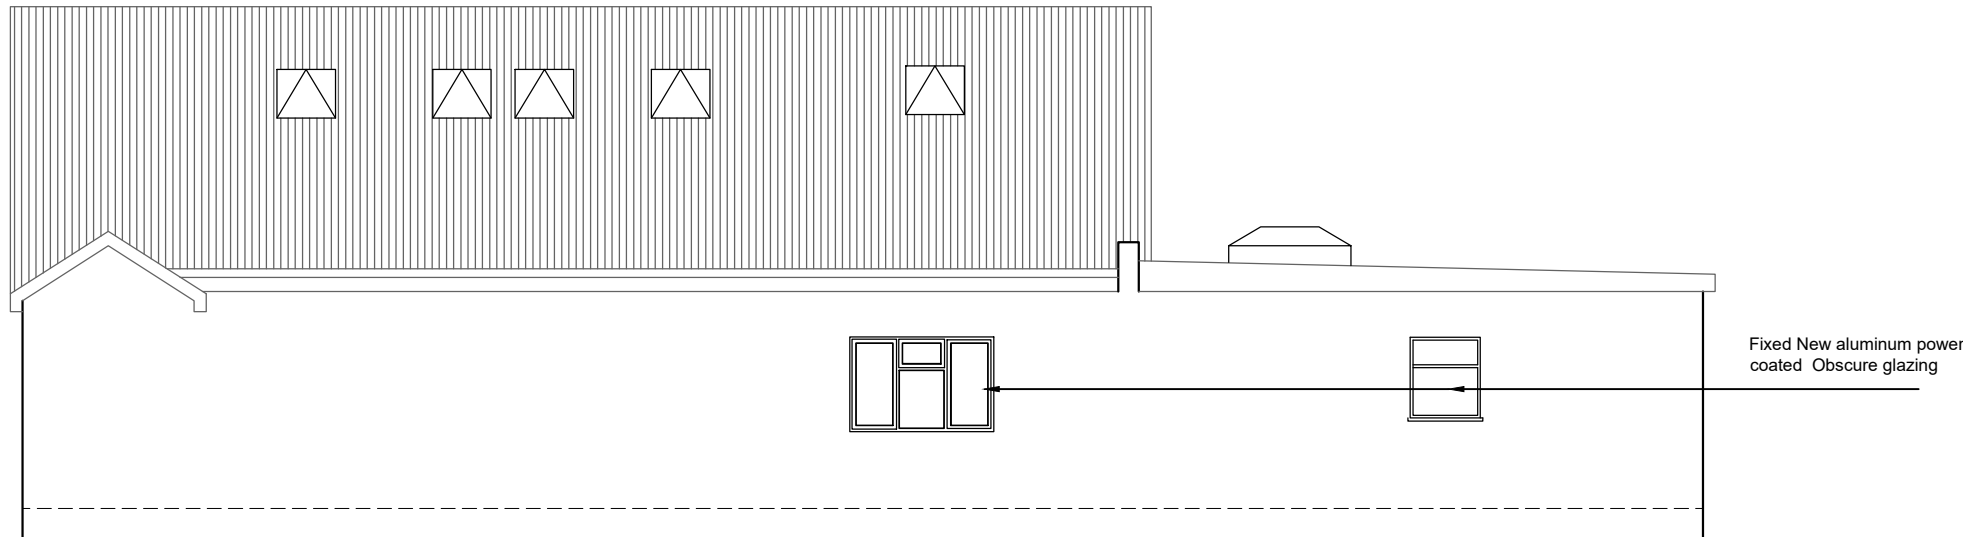

APPROVED SIDE ELEVATION 01

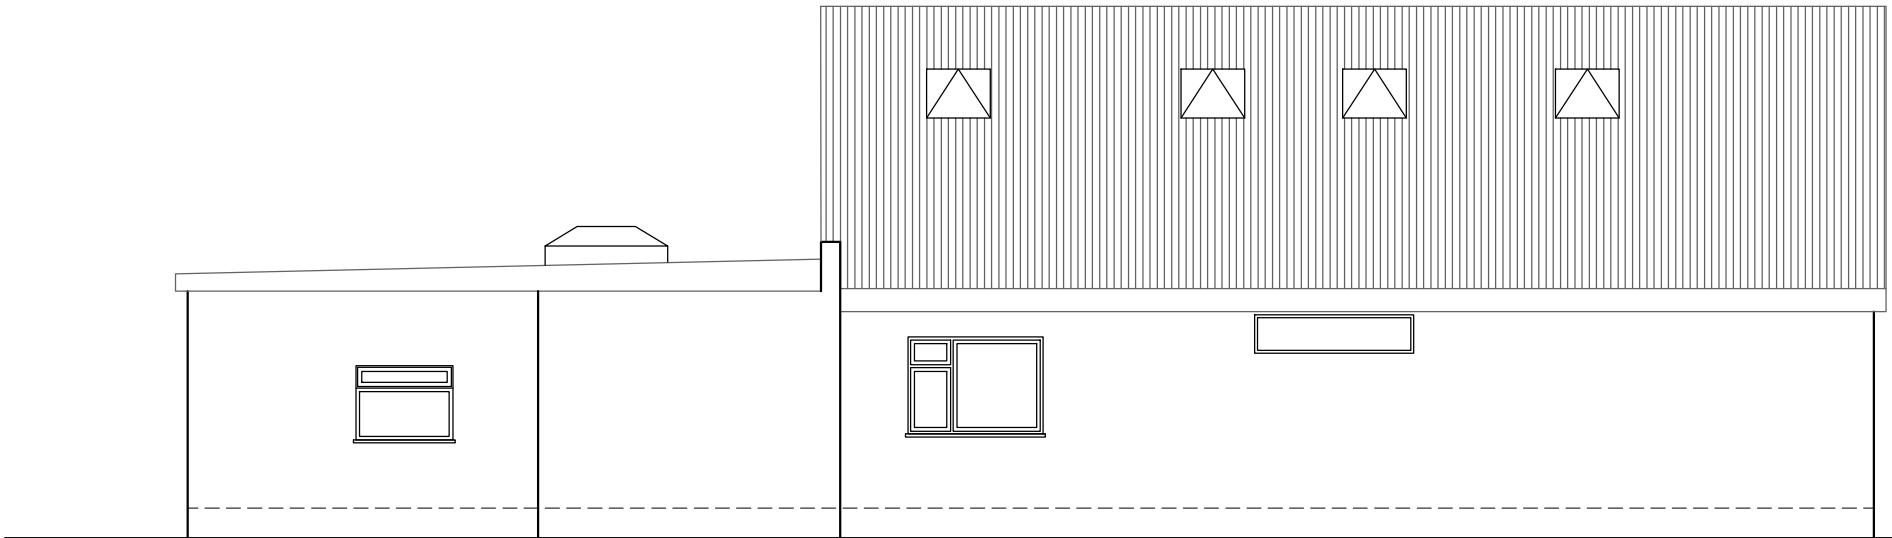

APPROVED SIDE ELEVATION 02

 

TITLE				
INTRODUCING TWO DORMERS AND TWO WINDOWS ON FRONT ELEVATION TO APPROVED SCHEME 14898/APP/2021/2774				
Client: MR &MRS T GNANASEKARAM 54 HALFORD ICKENHAM UB10 8PZ				
File no:	Project Code	Hand Amended	Init.	Date
	HAL54PL05	Revision		
Drawn by:	Drawing Size:			
JB	A2			
Checked by:	Scale:			
	1:100			
Date:			Revision	
MAY 2022				