




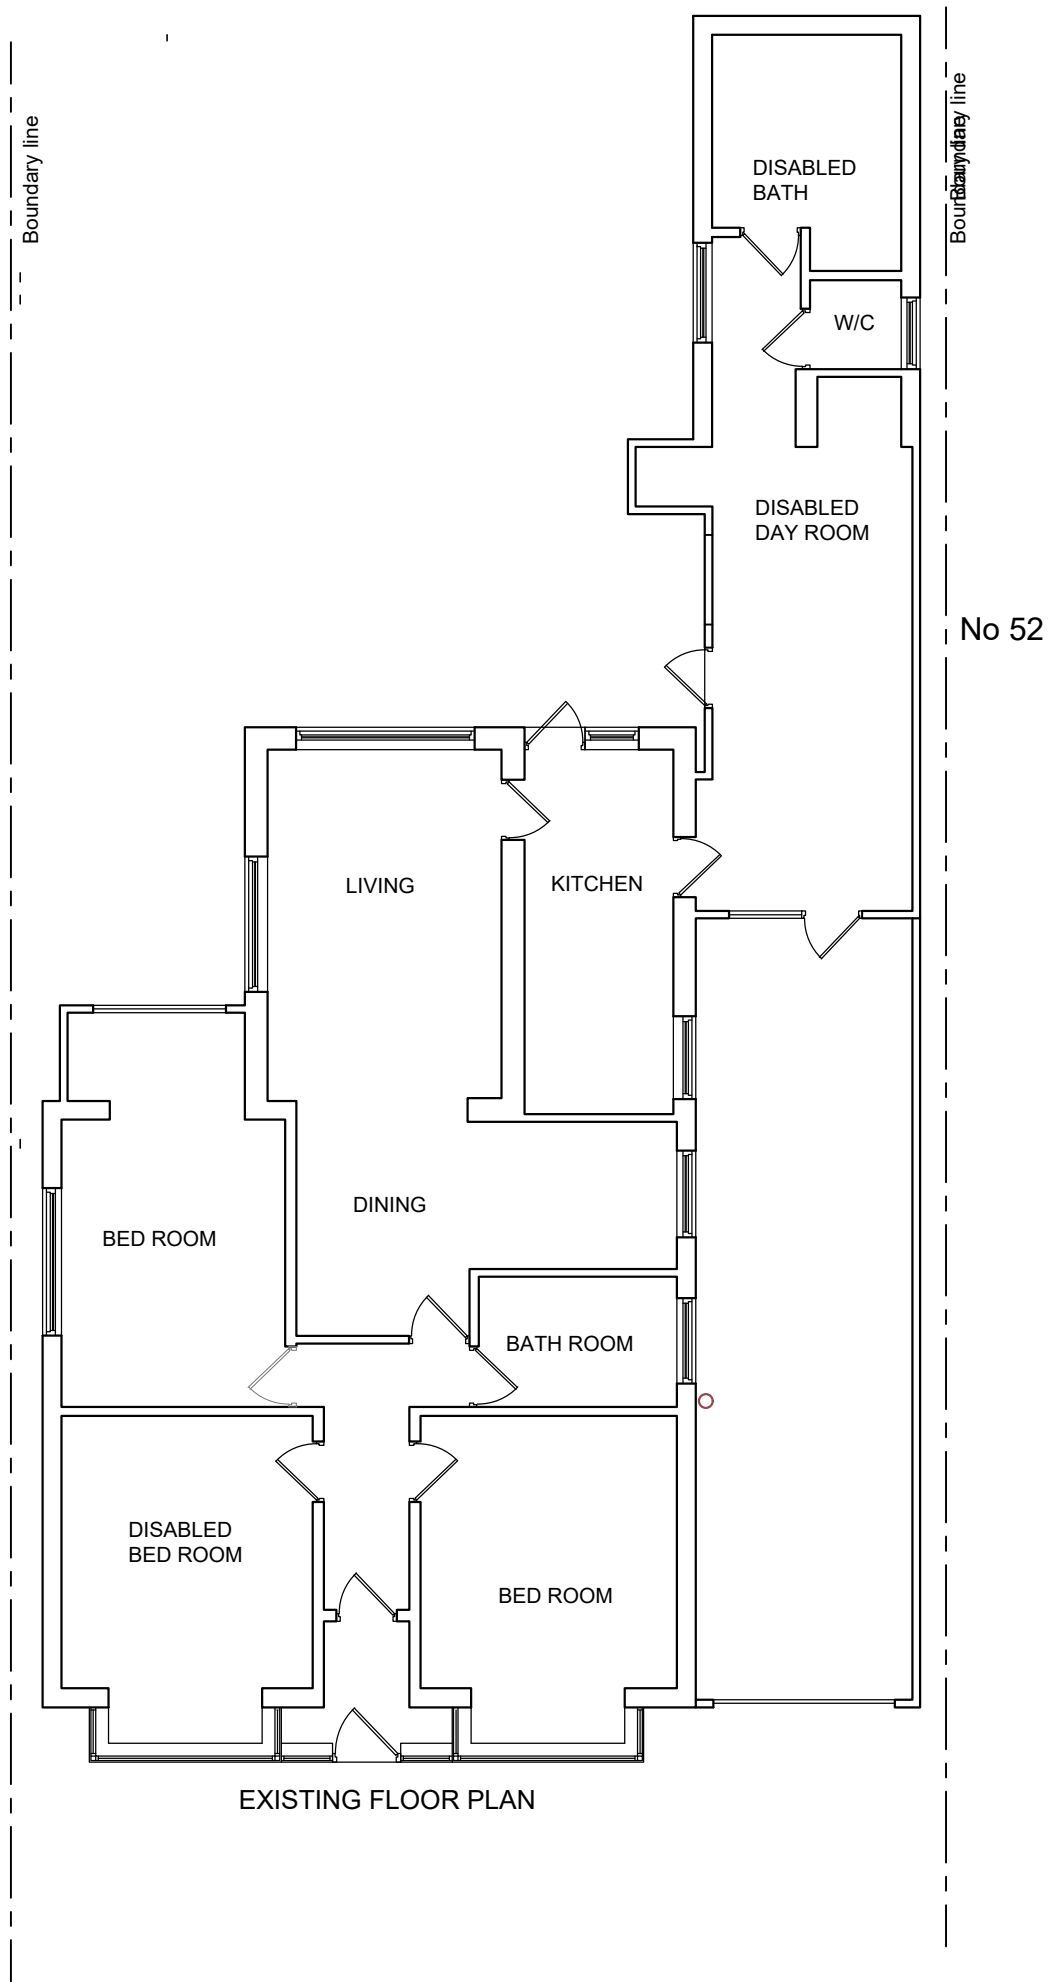

EXISTING FLOOR PLAN

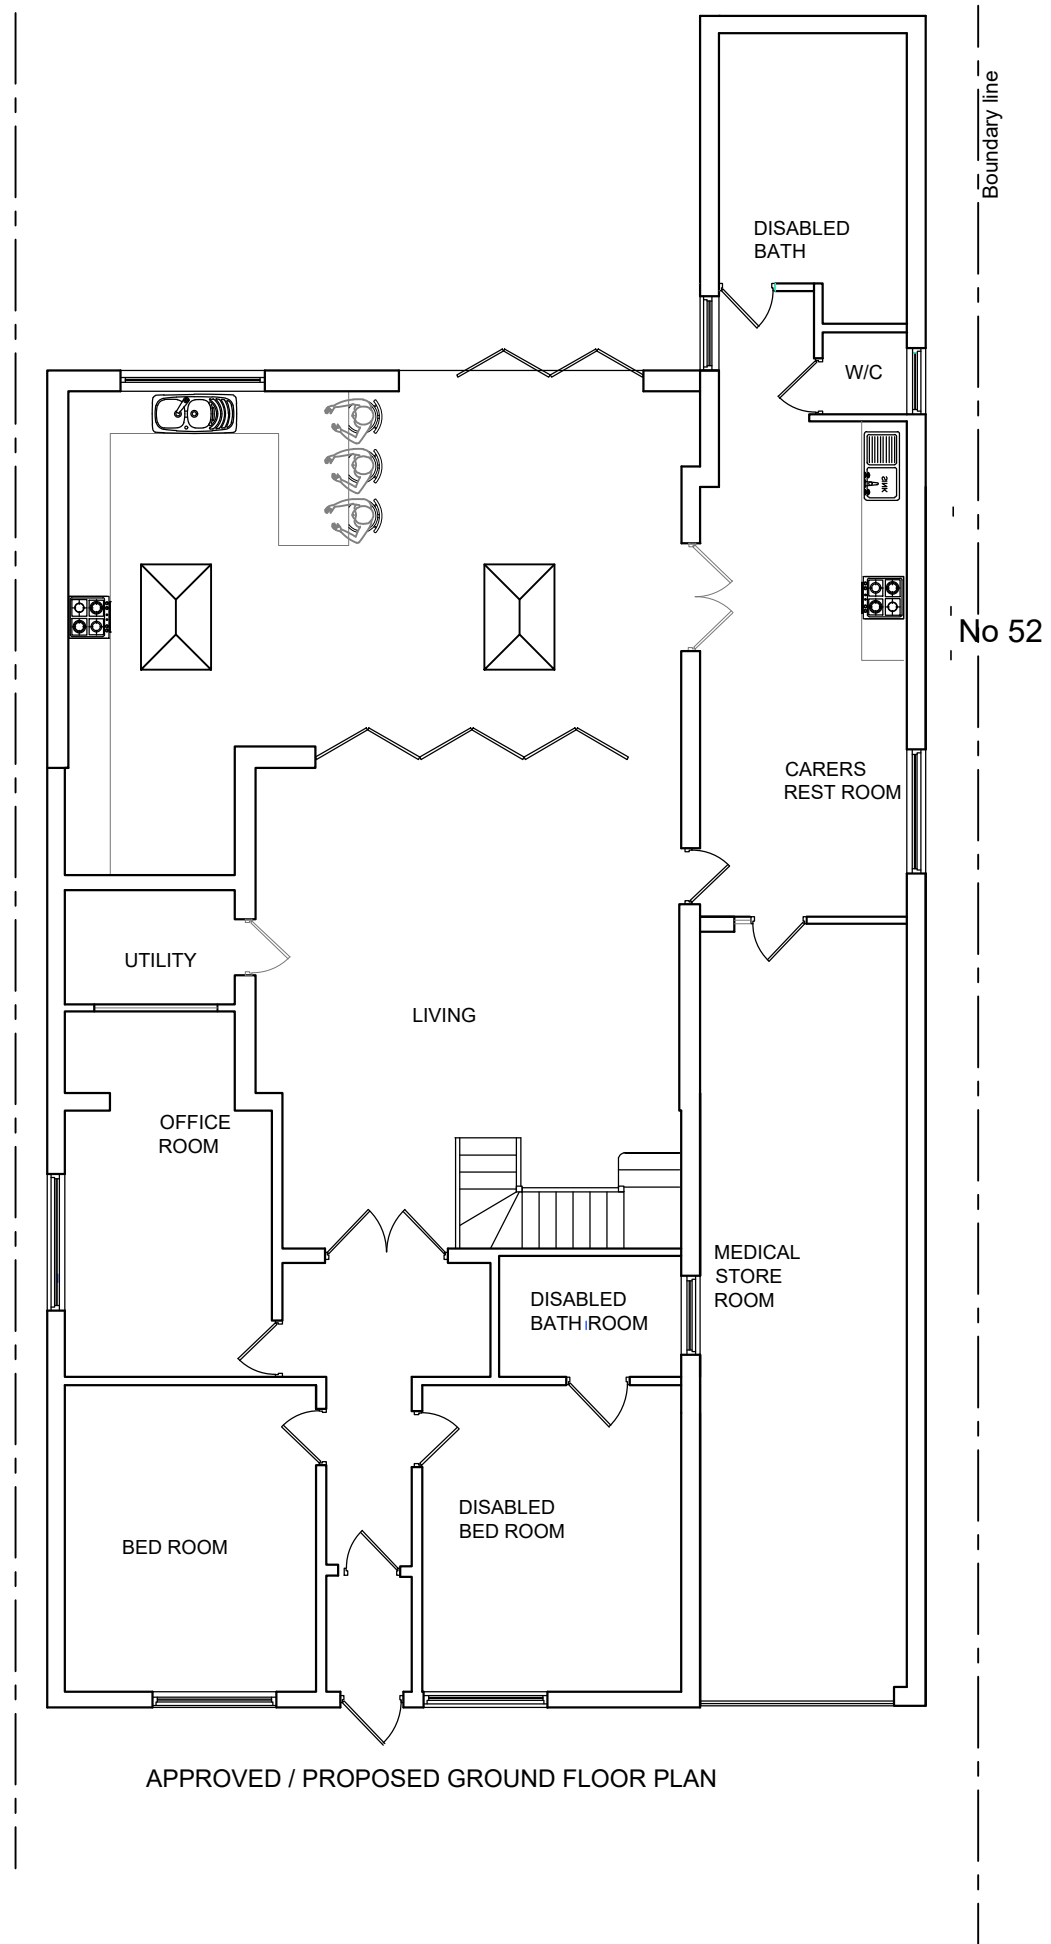

APPROVED / PROPOSED GROUND FLOOR PLAN

 

Rev.	Date	Detail	Drawn
A	08-06-2022	Revised drawing with actual size of the building and amended dormer	JB

TITLE				
INTRODUCING TWO DORMERS AND TWO WINDOWS ON FRONT ELEVATION TO APPROVED SCHEME 14898/APP/2021/2774				
Client:				
MR & MRS T GNANASEKARAM 54 HALFORD ICKENHAM UB10 8PZ				
File no:	Project Code	Hand Amended	Init.	Date
JB	HAL54PL01	Revision		
Drawn by:	Drawing Size:			
JB	A2			
Checked by:	Scale:			
	1:100			
Date:				Revision
MAY 2022				A