




EXISTING FRONT ELEVATION



EXISTING REAR ELEVATION

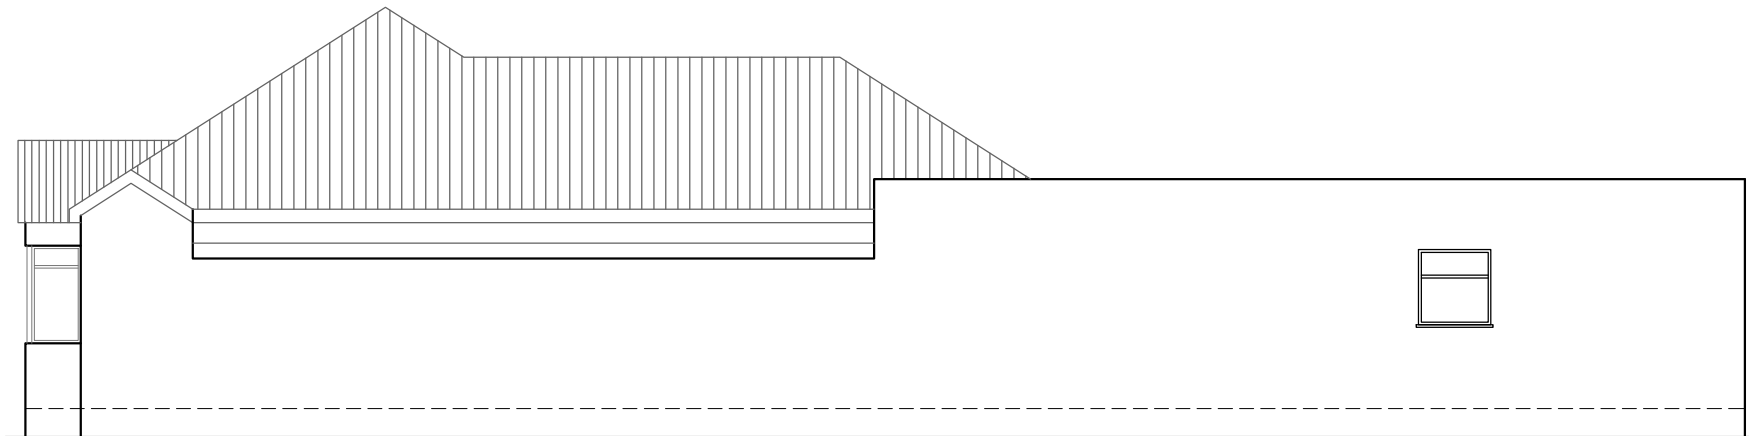


EXISTING SIDE ELEVATION 01



EXISTING SIDE ELEVATION 02

Rev.	Date	Detail	Drawn
A	08-06-2022	Revised drawing with actual size of the building and amended dormer	JB

 

TITLE
INTRODUCING TWO DORMERS AND TWO
WINDOWS ON FRONT ELEVATION TO
APPROVED SCHEME 14898/APP/2021/2774

Client:
MR &MRS T GNANASEKARAM
54 HALFORD
ICKENHAM
UB10 8PZ

File no:	Project Code HAL54PL04	Hand Amended Revision	Init.	Date
Drawn by: JB	Drawing Size: A2			
Checked by:	Scale: 1:100			
Date: MAY 2022			Revision A	