


Rev.	Date	Detail	Drawn
A	08-06-2022	Revised drawing with actual size of the building and amended dormer	JB

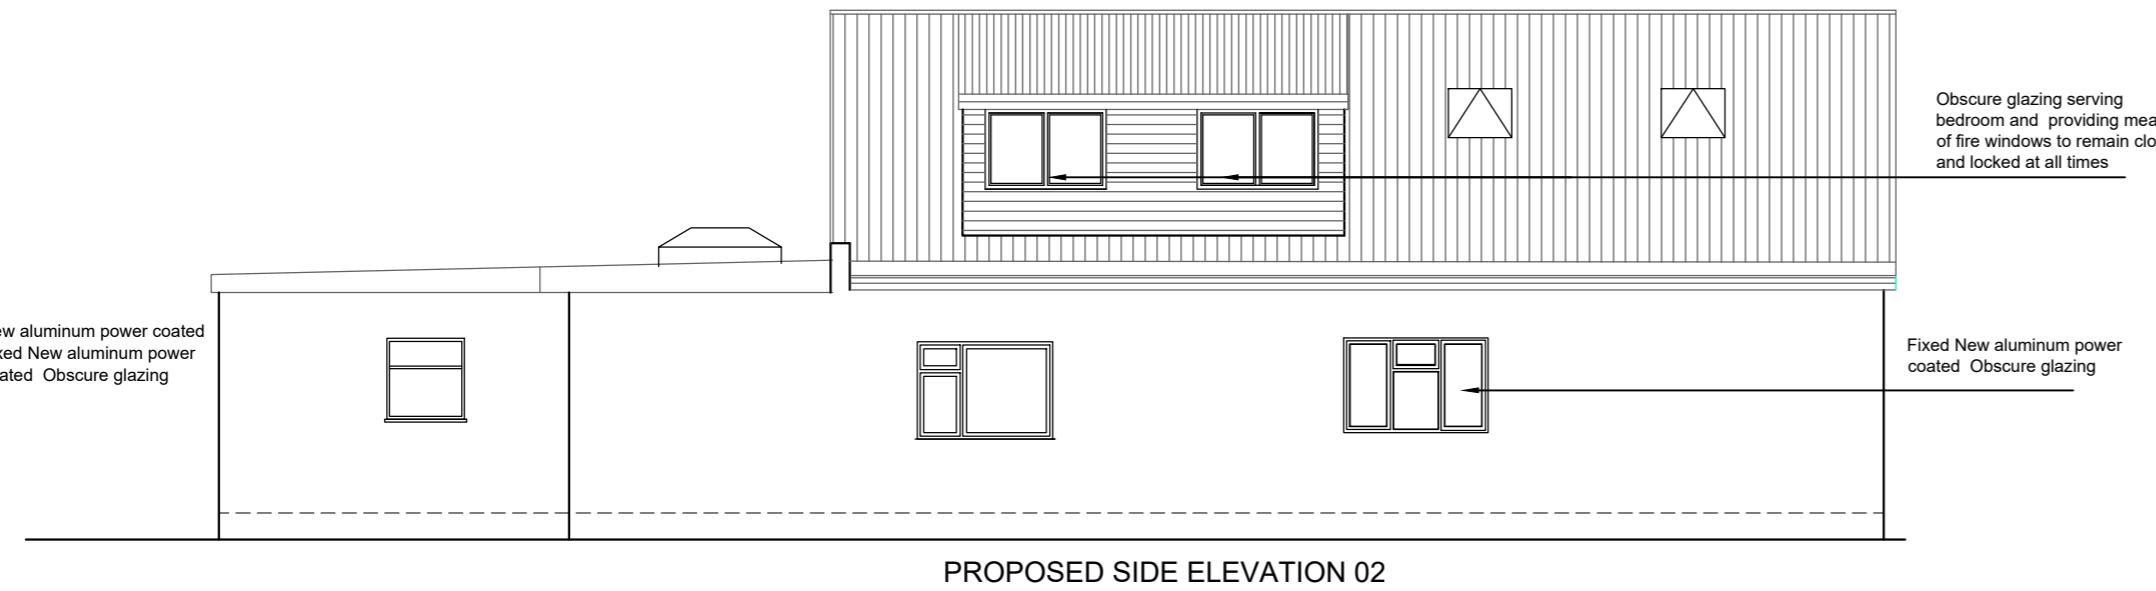

0 1 2 3 4 5 6 7 8 9 10
Scale - 1:100

TITLE			
INTRODUCING TWO DORMERS AND TWO WINDOWS ON FRONT ELEVATION TO APPROVED SCHEME 14898/APP/2021/2774			
Client:	MR & MRS T GNANASEKARAM		
	54 HALFORD		
	ICKENHAM		
	UB10 8PZ		
File no:	Project Code	Hand Amended	Init. Date
Drawn by:	HAL54PL06		
	Drawing Size:		
JB	A2		
Checked by:	Scale:		
	1:100		
Date:			Revision
MAY 2022			A