

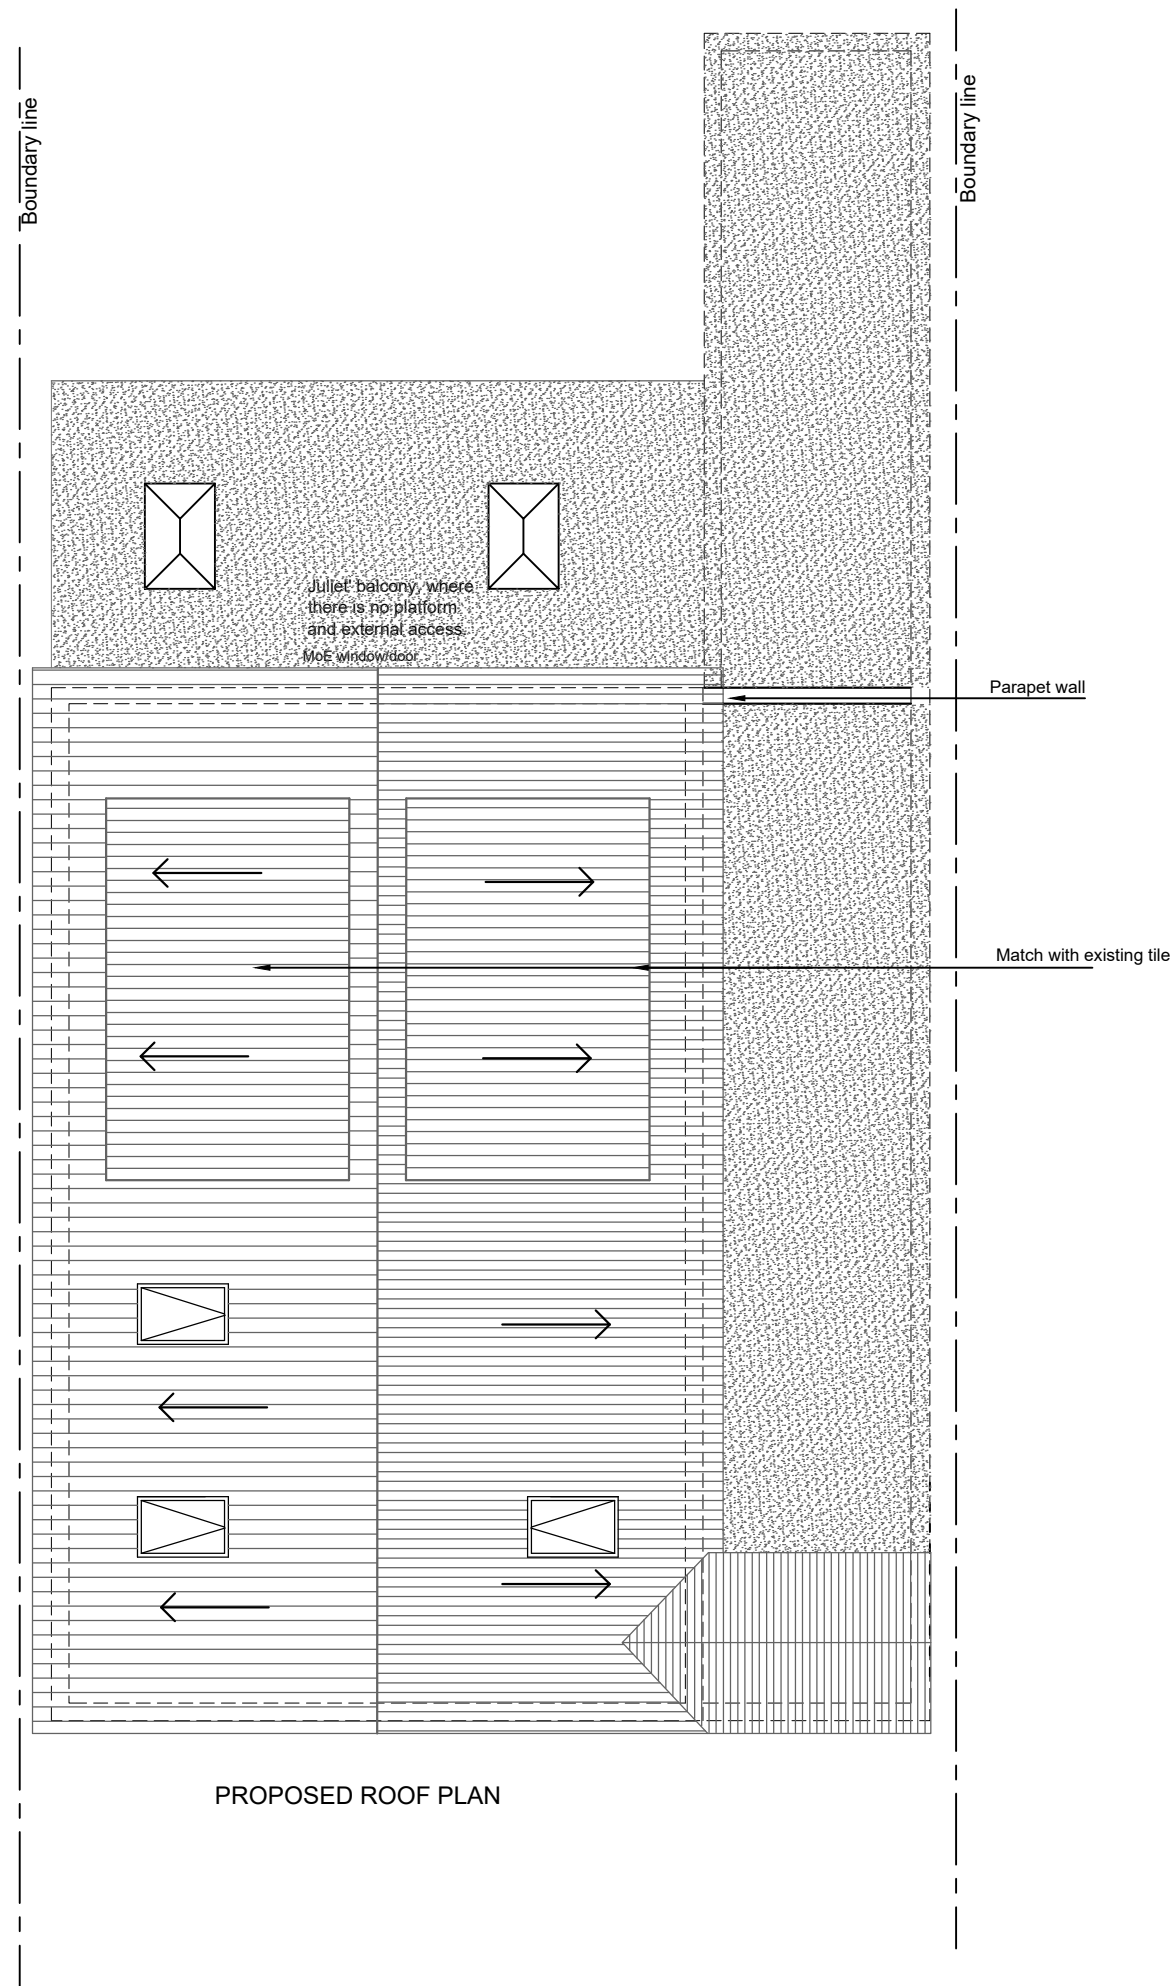


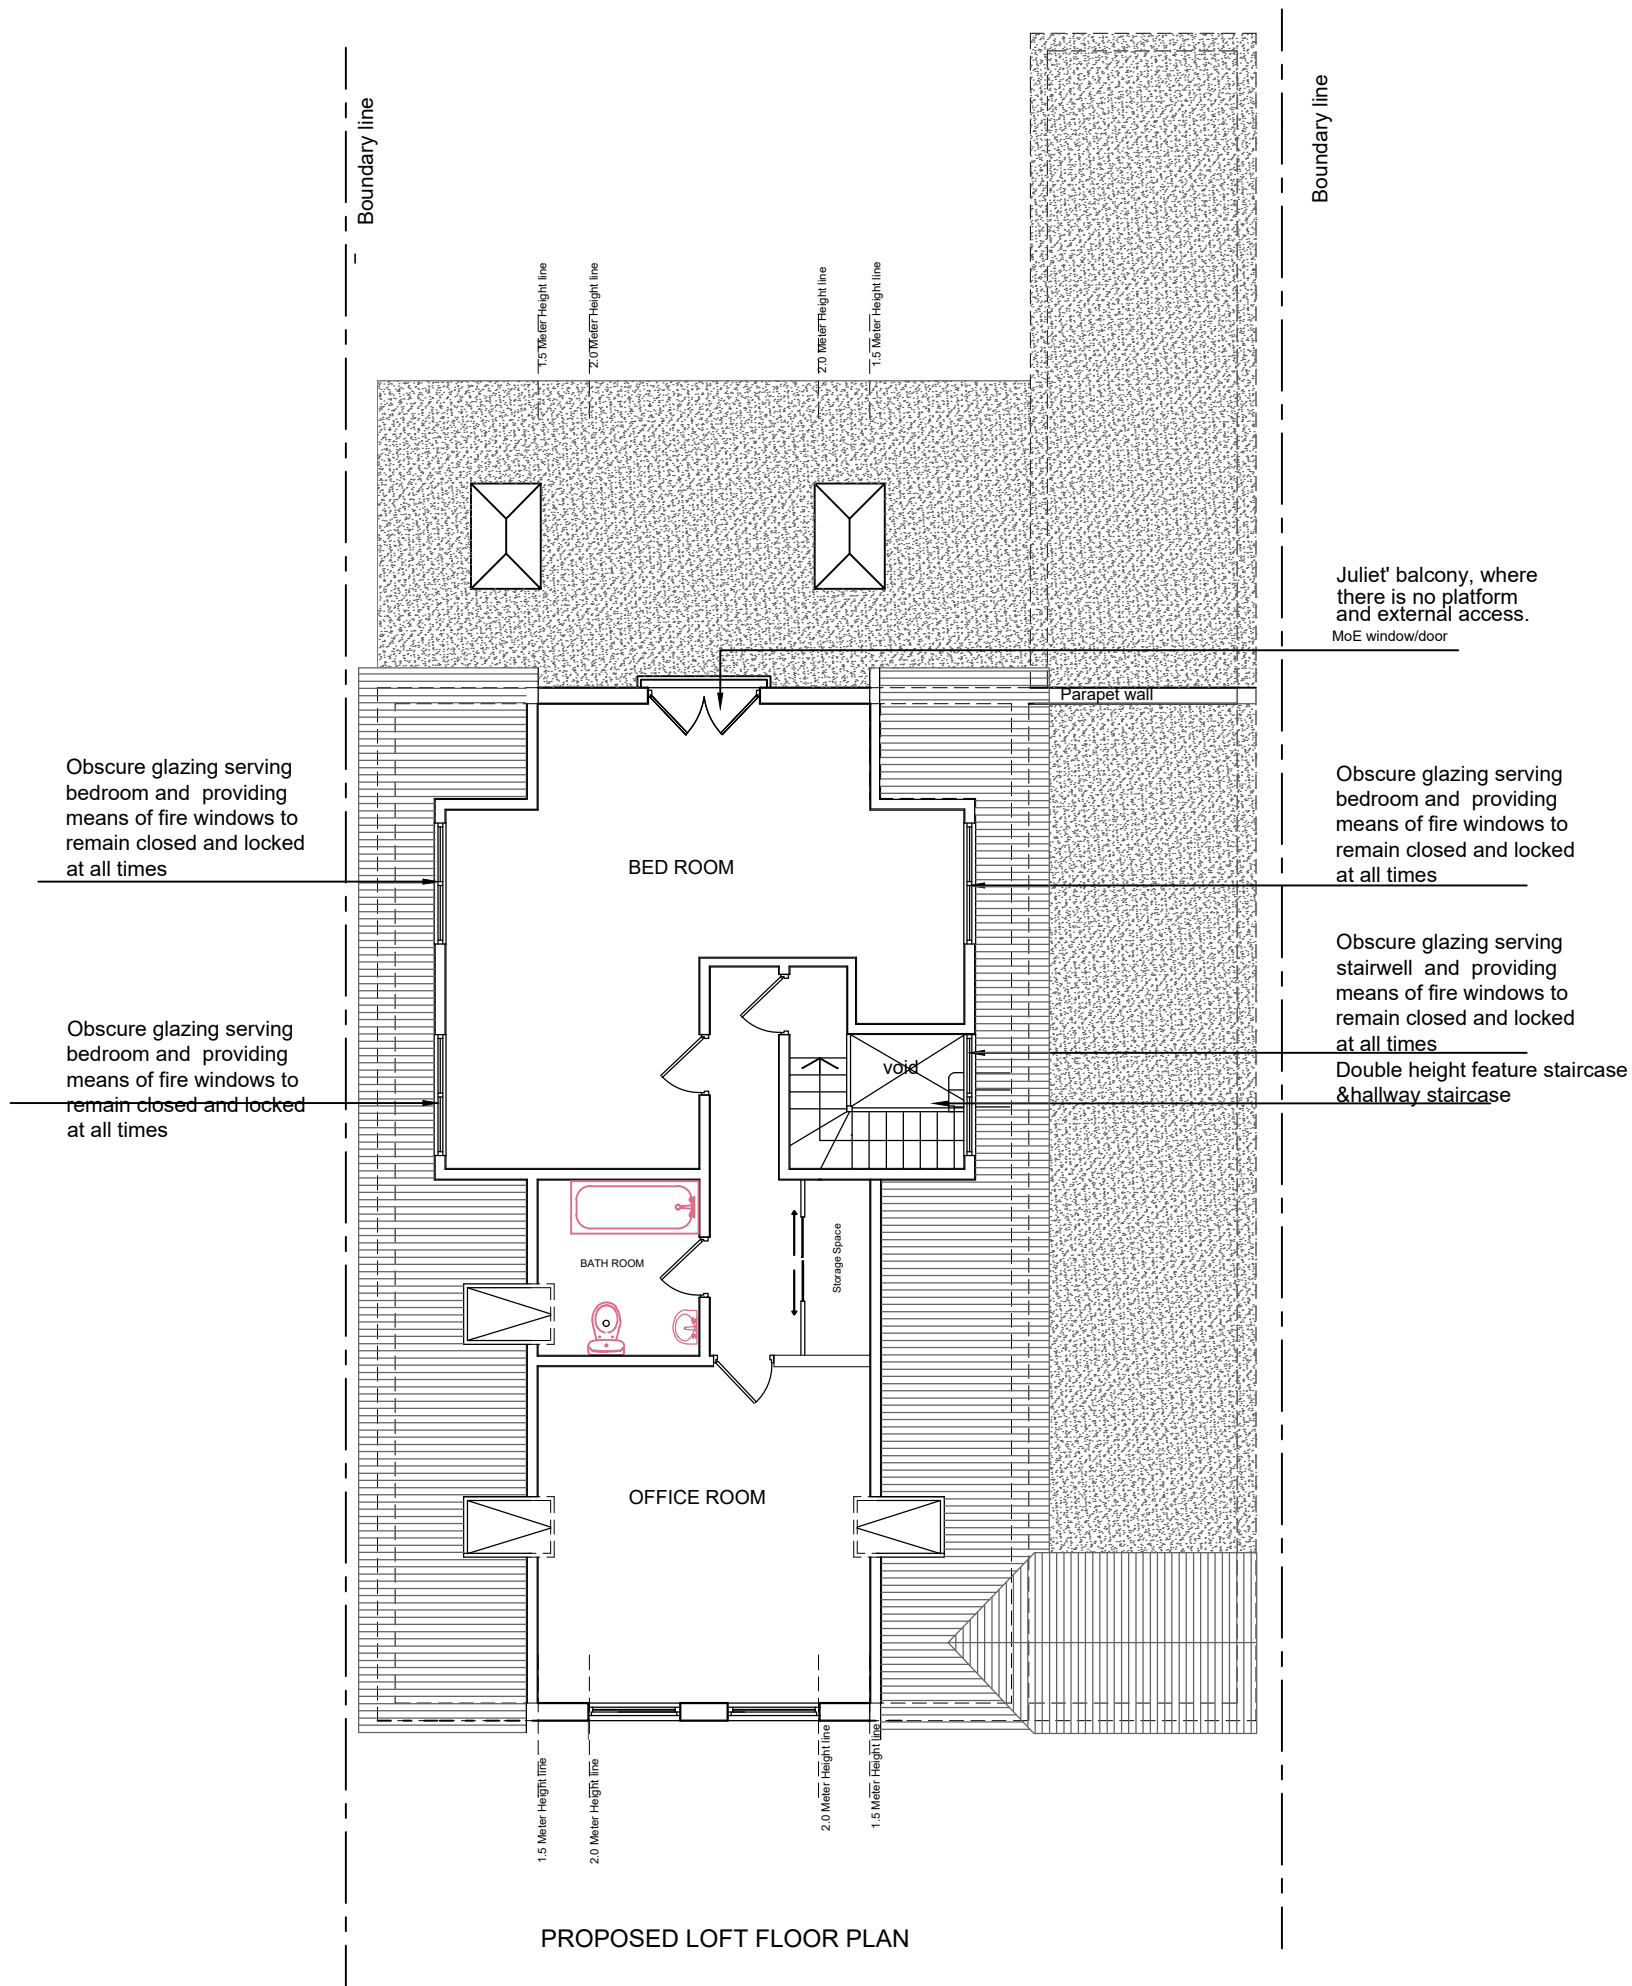

| Rev. | Date       | Detail                                                              | Drawn |
|------|------------|---------------------------------------------------------------------|-------|
| A    | 08-06-2022 | Revised drawing with actual size of the building and amended dormer | JB    |
|      |            |                                                                     |       |
|      |            |                                                                     |       |

 

| TITLE                                                                                             |               |              |       |      |
|---------------------------------------------------------------------------------------------------|---------------|--------------|-------|------|
| INTRODUCING TWO DORMERS AND TWO WINDOWS ON FRONT ELEVATION TO APPROVED SCHEME 14898/APP/2021/2774 |               |              |       |      |
| Client:                                                                                           |               |              |       |      |
| MR & MRS T GNANASEKARAM<br>54 HALFORD<br>ICKENHAM<br>UB10 8PZ                                     |               |              |       |      |
|                                                                                                   |               |              |       |      |
| File no:                                                                                          | Project Code  | Hand Amended | Init. | Date |
| JB                                                                                                | HAL54PL03     | Revision     |       |      |
| Drawn by:                                                                                         | Drawing Size: |              |       |      |
| JB                                                                                                | A2            |              |       |      |
| Checked by:                                                                                       | Scale:        |              |       |      |
|                                                                                                   | 1:100         |              |       |      |
| Date:                                                                                             | Revision      |              |       |      |
| MAY 2022                                                                                          | A             |              |       |      |