



COPYRIGHT  
CONTRACTOR MUST CONFIRM SITE DIMENSIONS BEFORE COMMENCEMENT OF WORK.  
THIS DRAWING OR DESIGN IS THE COPYRIGHT AND MAY NOT BE REPRODUCED WITHOUT WRITTEN CONSENT.  
CONTRACTOR RESPONSIBLE FOR CORRECT SETTING OUT ON SITE. ANY DISCREPANCIES TO BE NOTED TO THE DESIGNER IMMEDIATELY.


MARKED	REVISION	DATE
A		

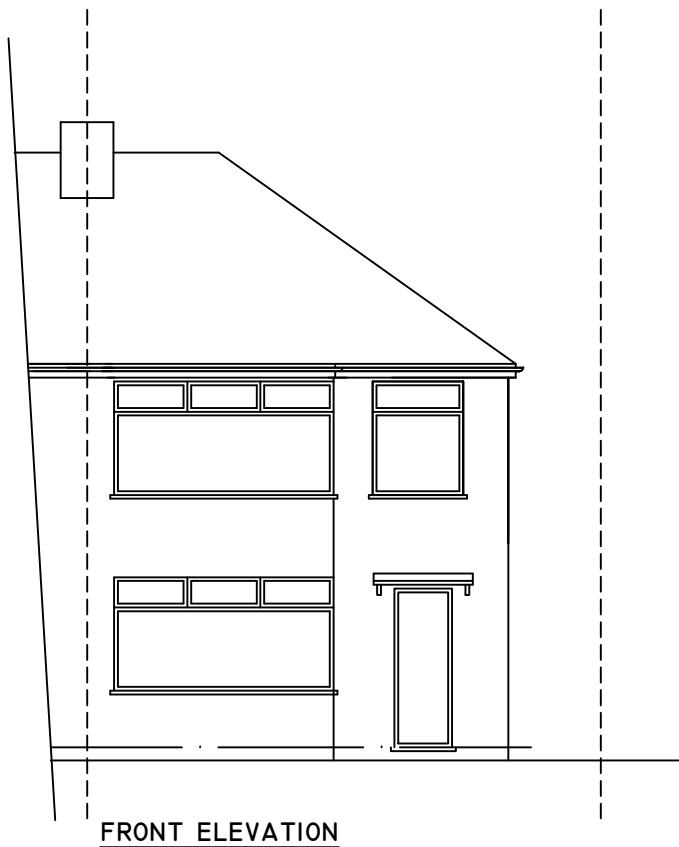


FRONT ELEVATION

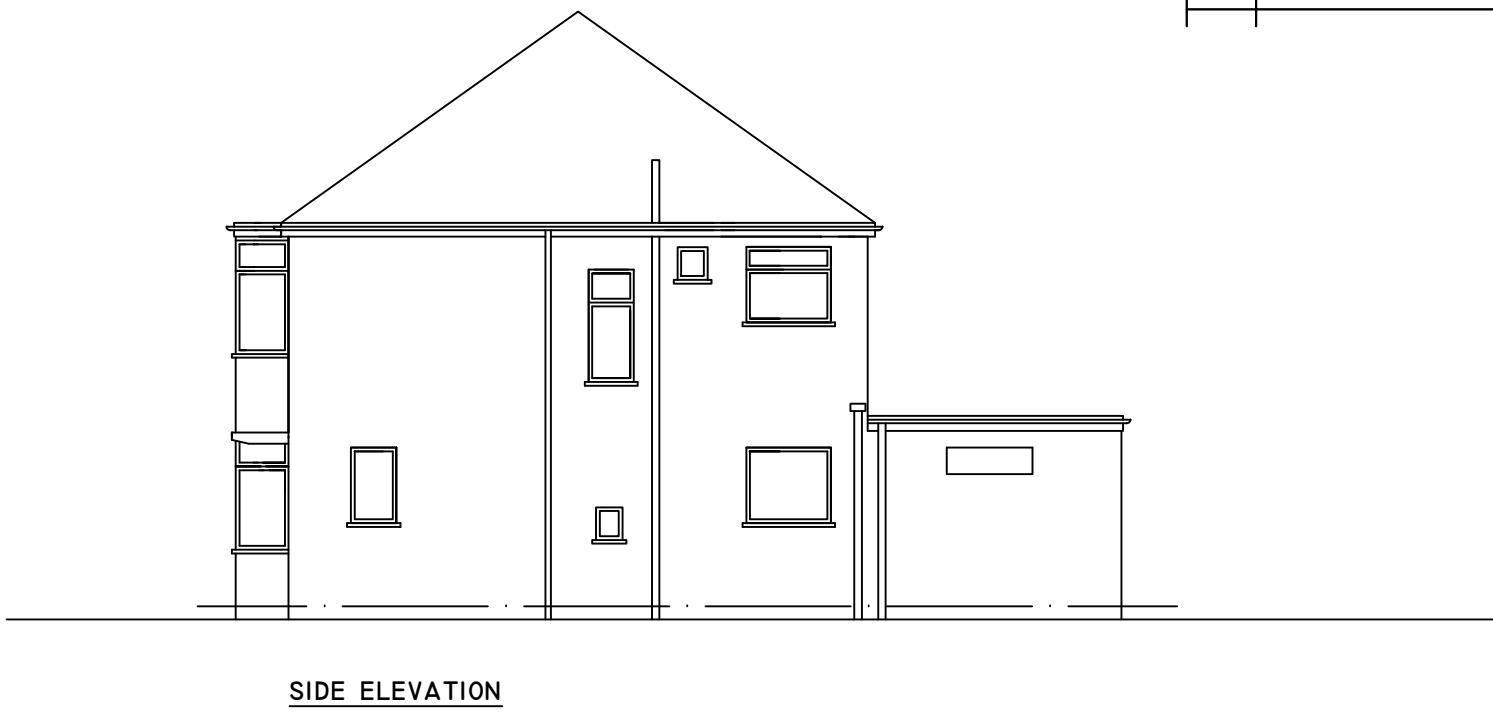

SIDE ELEVATION

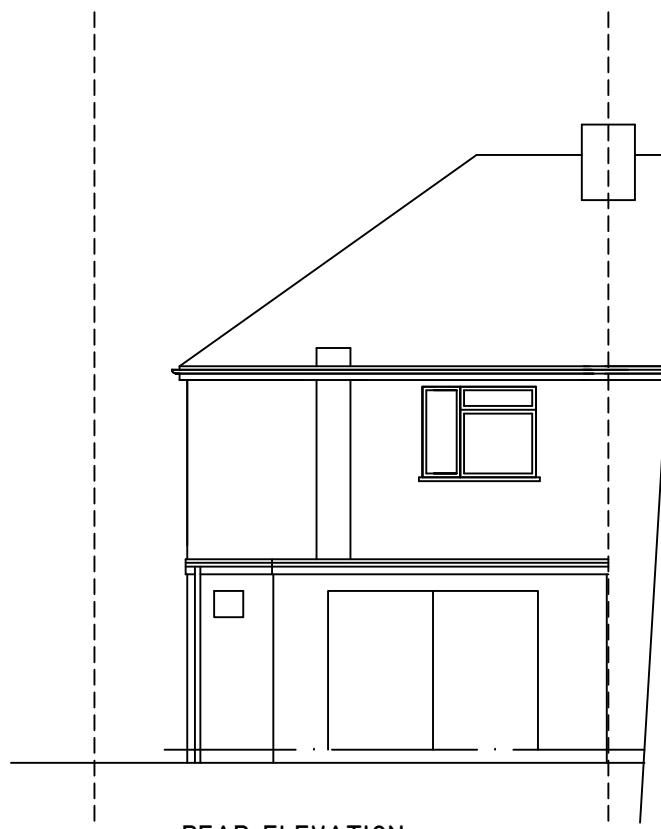


REAR ELEVATION

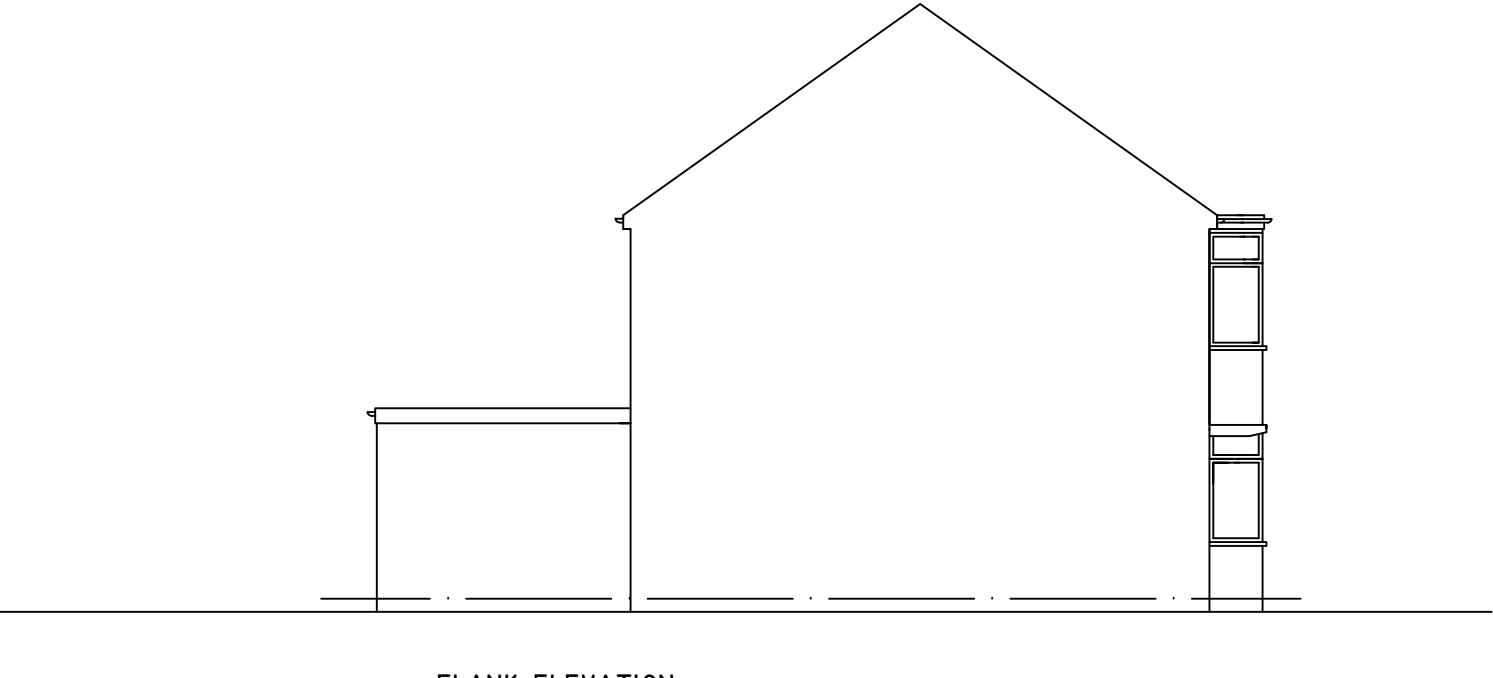

FLANK ELEVATION

0 10M

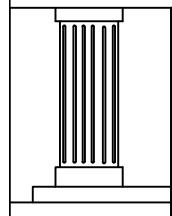

CHECKED:	DATE: MARCH 2025
DRAWN:	SCALE: 1:100
DRAWING NUMBER:	

P4

DRAWING TITLE:  
EXISTING  
ELEVATIONS

PROJECT:  
135 WOODLANDS AVENUE  
RUISLIP  
HA4 9QX

