



| | | |
|---|----------|------|
| COPYRIGHT CONTRACTOR MUST CONFIRM SITE DIMENSIONS BEFORE COMMENCEMENT OF WORK. | | |
| THIS DRAWING OR DESIGN IS THE COPYRIGHT AND MAY NOT BE REPRODUCED WITHOUT WRITTEN CONSENT OF THE DESIGNER. | | |
| CONTRACTOR RESPONSIBLE FOR CORRECT SETTING OUT ON SITE. ANY DISCREPANCIES TO BE NOTED TO THE DESIGNER IMMEDIATELY. | | |
| MARKED | REVISION | DATE |
| A | | |
| | | |
| | | |
| | | |
| | | |

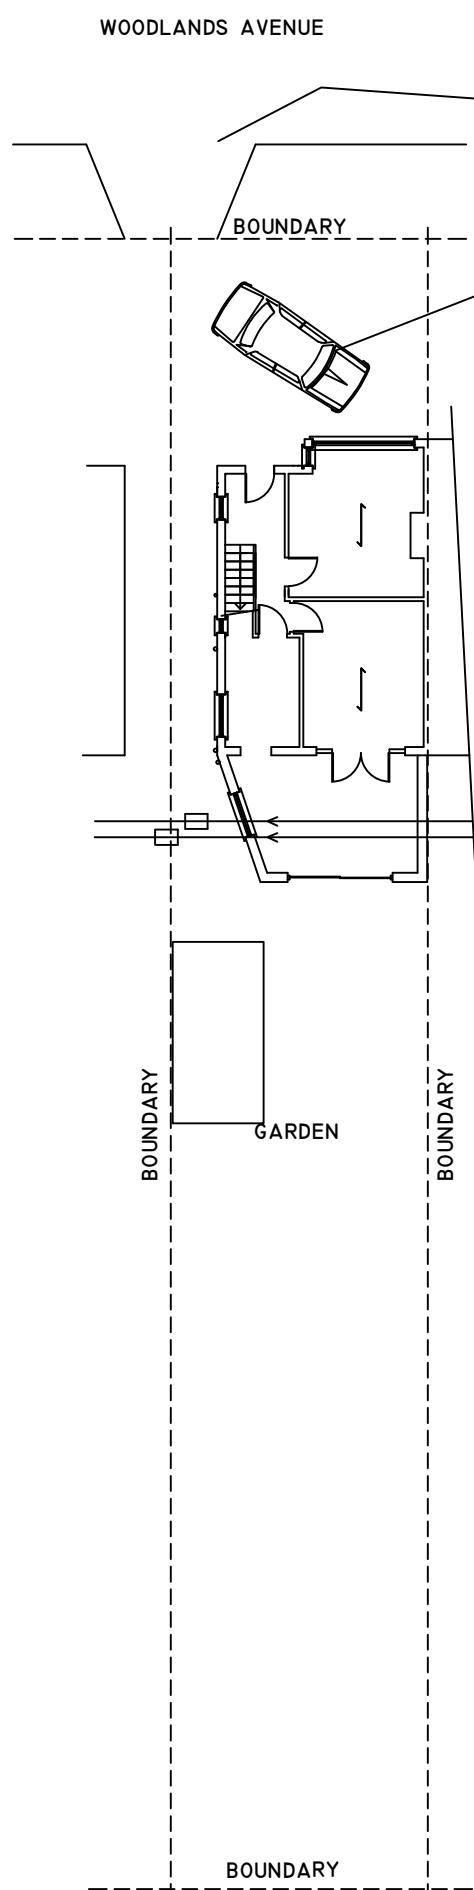


EXISTING SITE PLAN

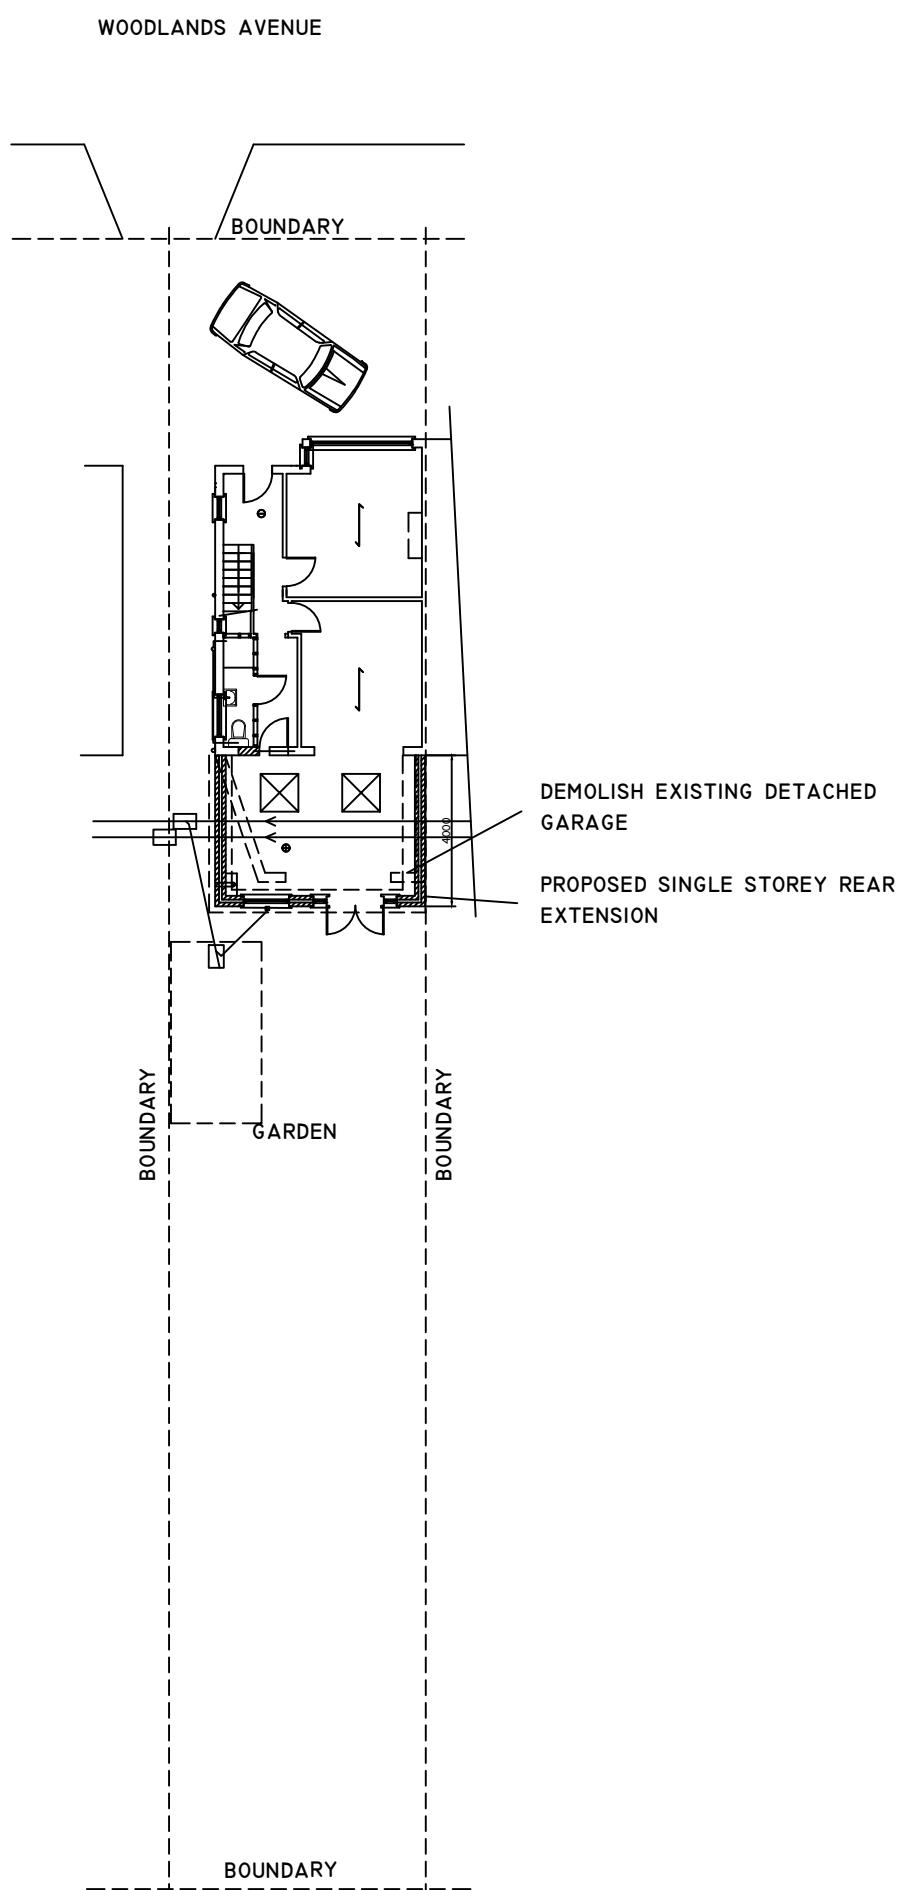

PROPOSED SITE PLAN

0 10M
 
| | | |
|--|--|---|
|  CHECKED: MARCH 2025 DRAWN: 1:200 DRAWING NUMBER: P7 | DRAWING TITLE: EXISTING AND PROPOSED SITE PLAN | PROJECT: 135 WOODLANDS AVENUE RUISLIP HA4 9QX |
| | | |
| | | |