
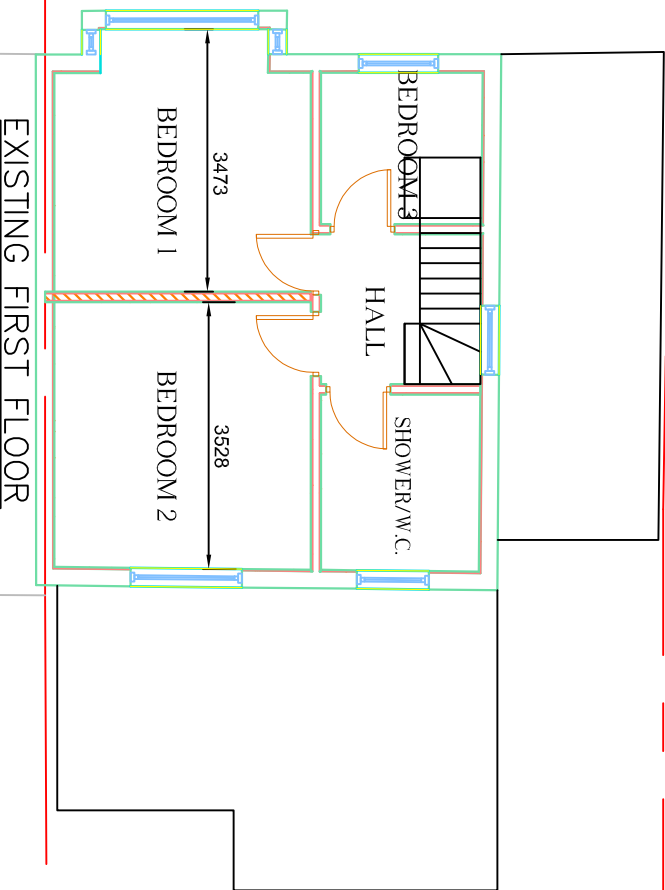


Scale 1:1250

Scale 1:500

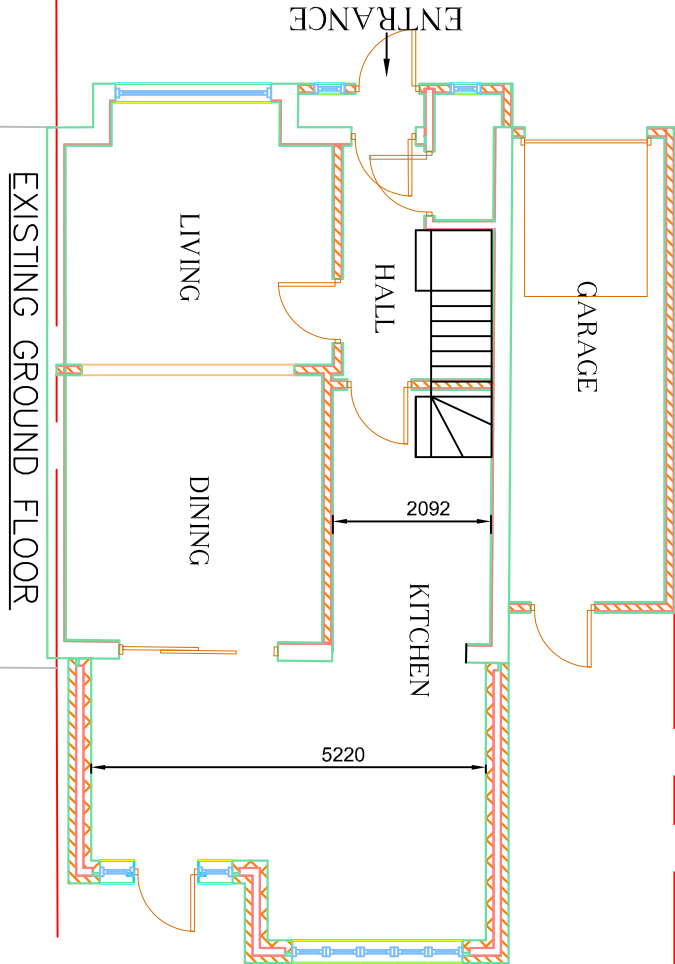

Scale 1:100



Scale 1:50

EXISTING FRONT ELEVATION

EXISTING REAR ELEVATION

EXISTING SIDE ELEVATION (RIGHT)

EXISTING SIDE ELEVATION (LEFT)

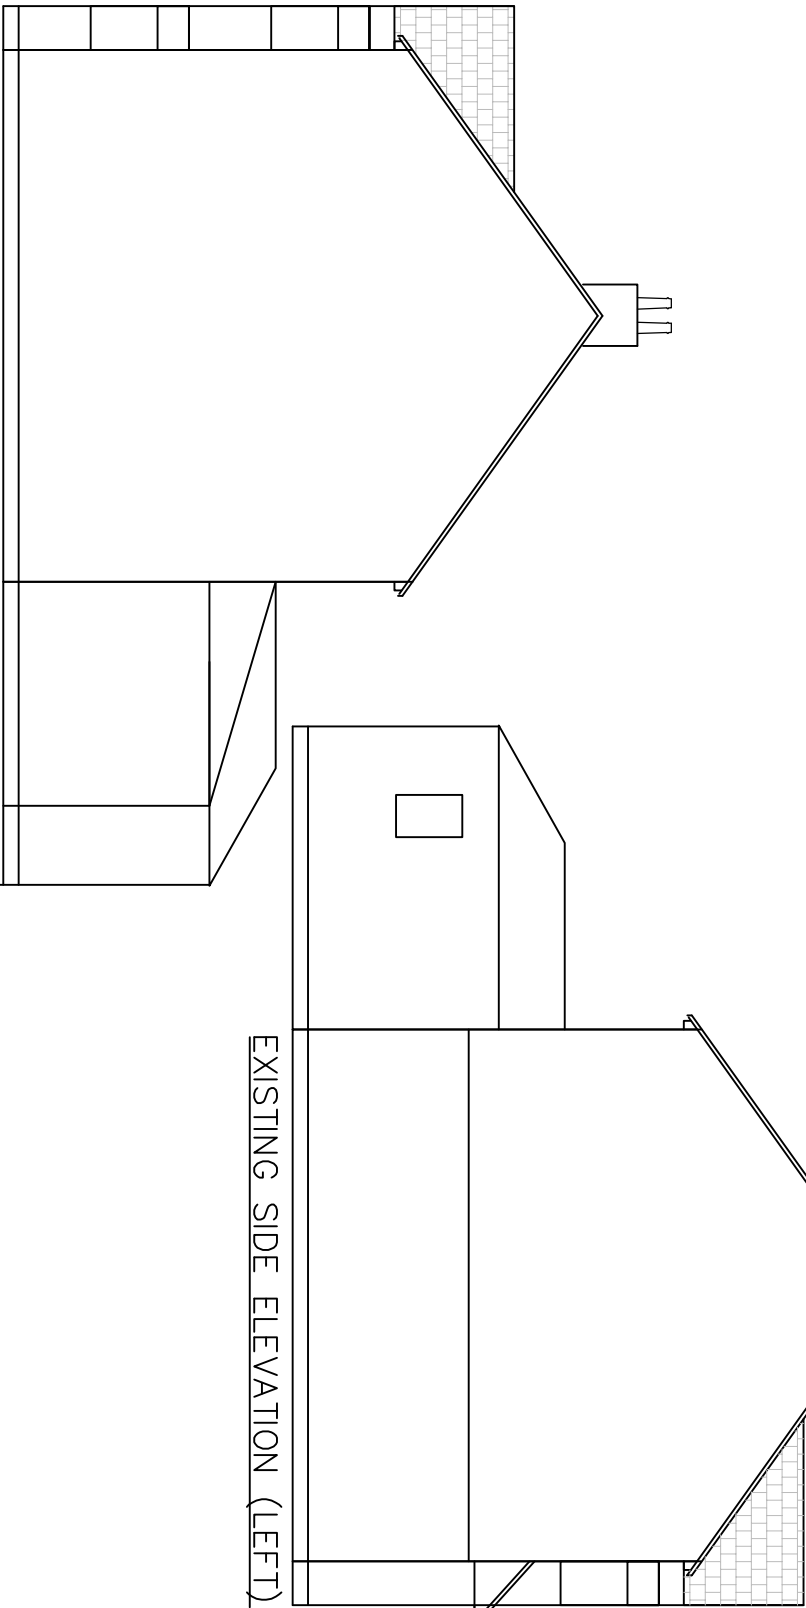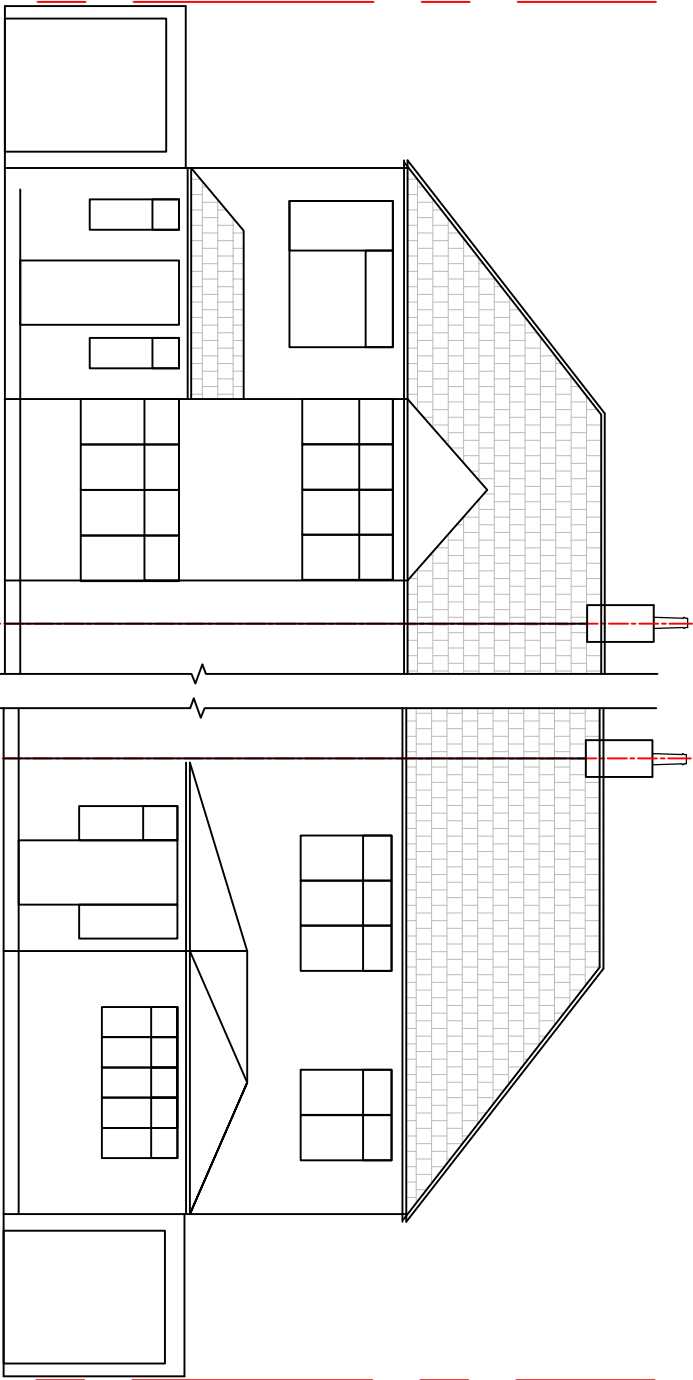

Rev.	Date.	Description	DWN	CHK.	Job Title:			Designed by:	Date:	Scale:
					4 Charnwood Road, Hillingdon UB10 0HX			Angelo E	Oct. 2024	1:100@A3
					Drawing Title: Existing Ground & First Floor & Front, Side & Rear Elevation			Client:	Drawing No: 3515/AE/01	
										Rev.

j e architectural design ltd

Architectural & Structural Designers

1 Lytton Close

Northolt Village, Northolt

Middlesex UB5 5BU

T: 020 8845 0795, M: 07930 557913, e:angelo9@aol.com