



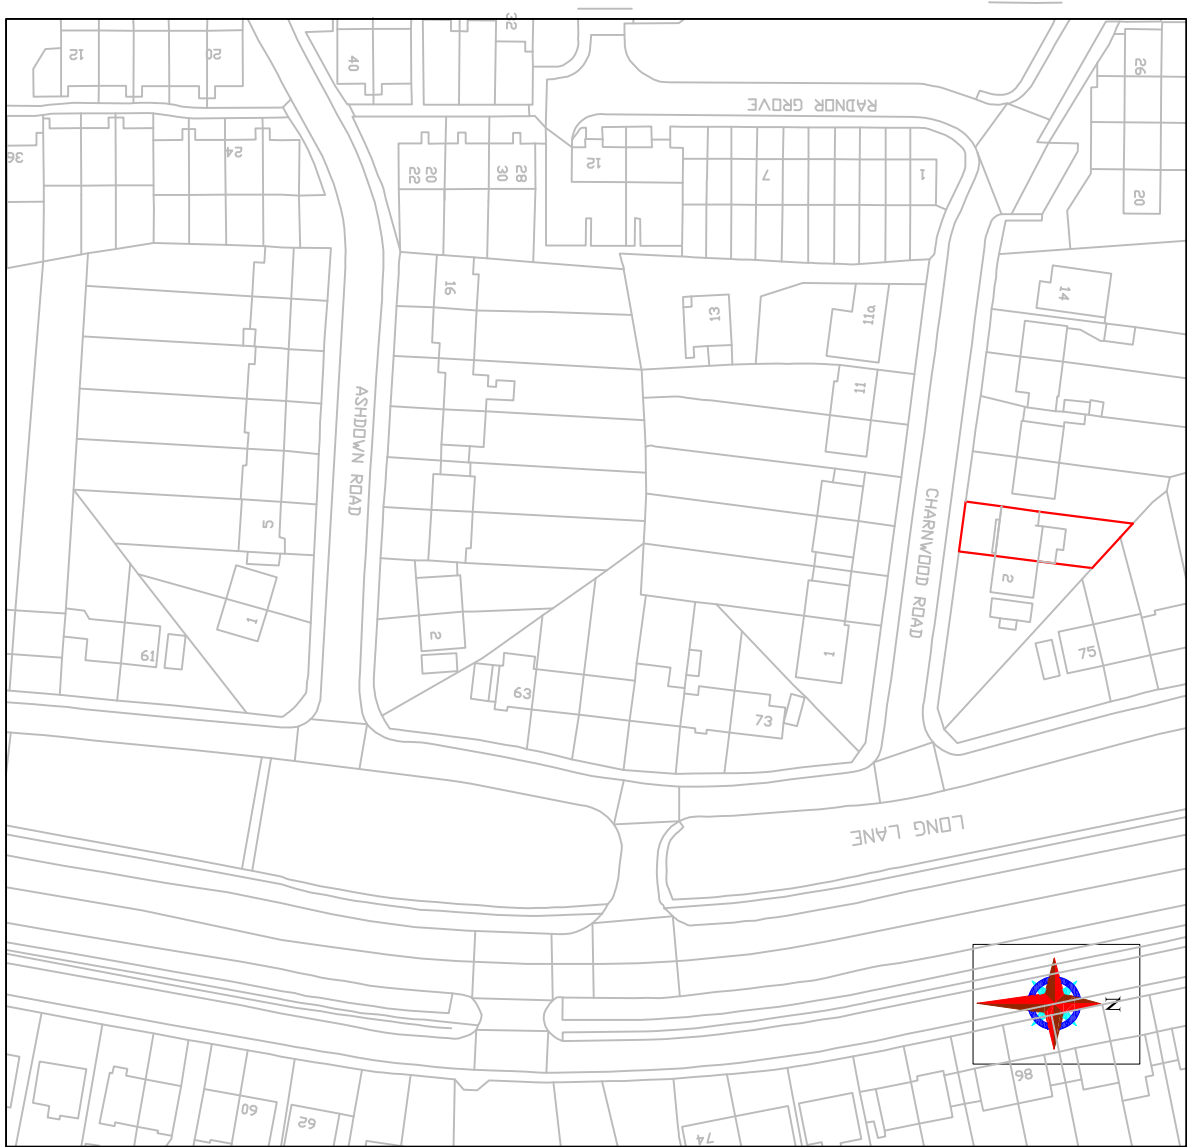

SITE PLAN
Scale 1:1250)

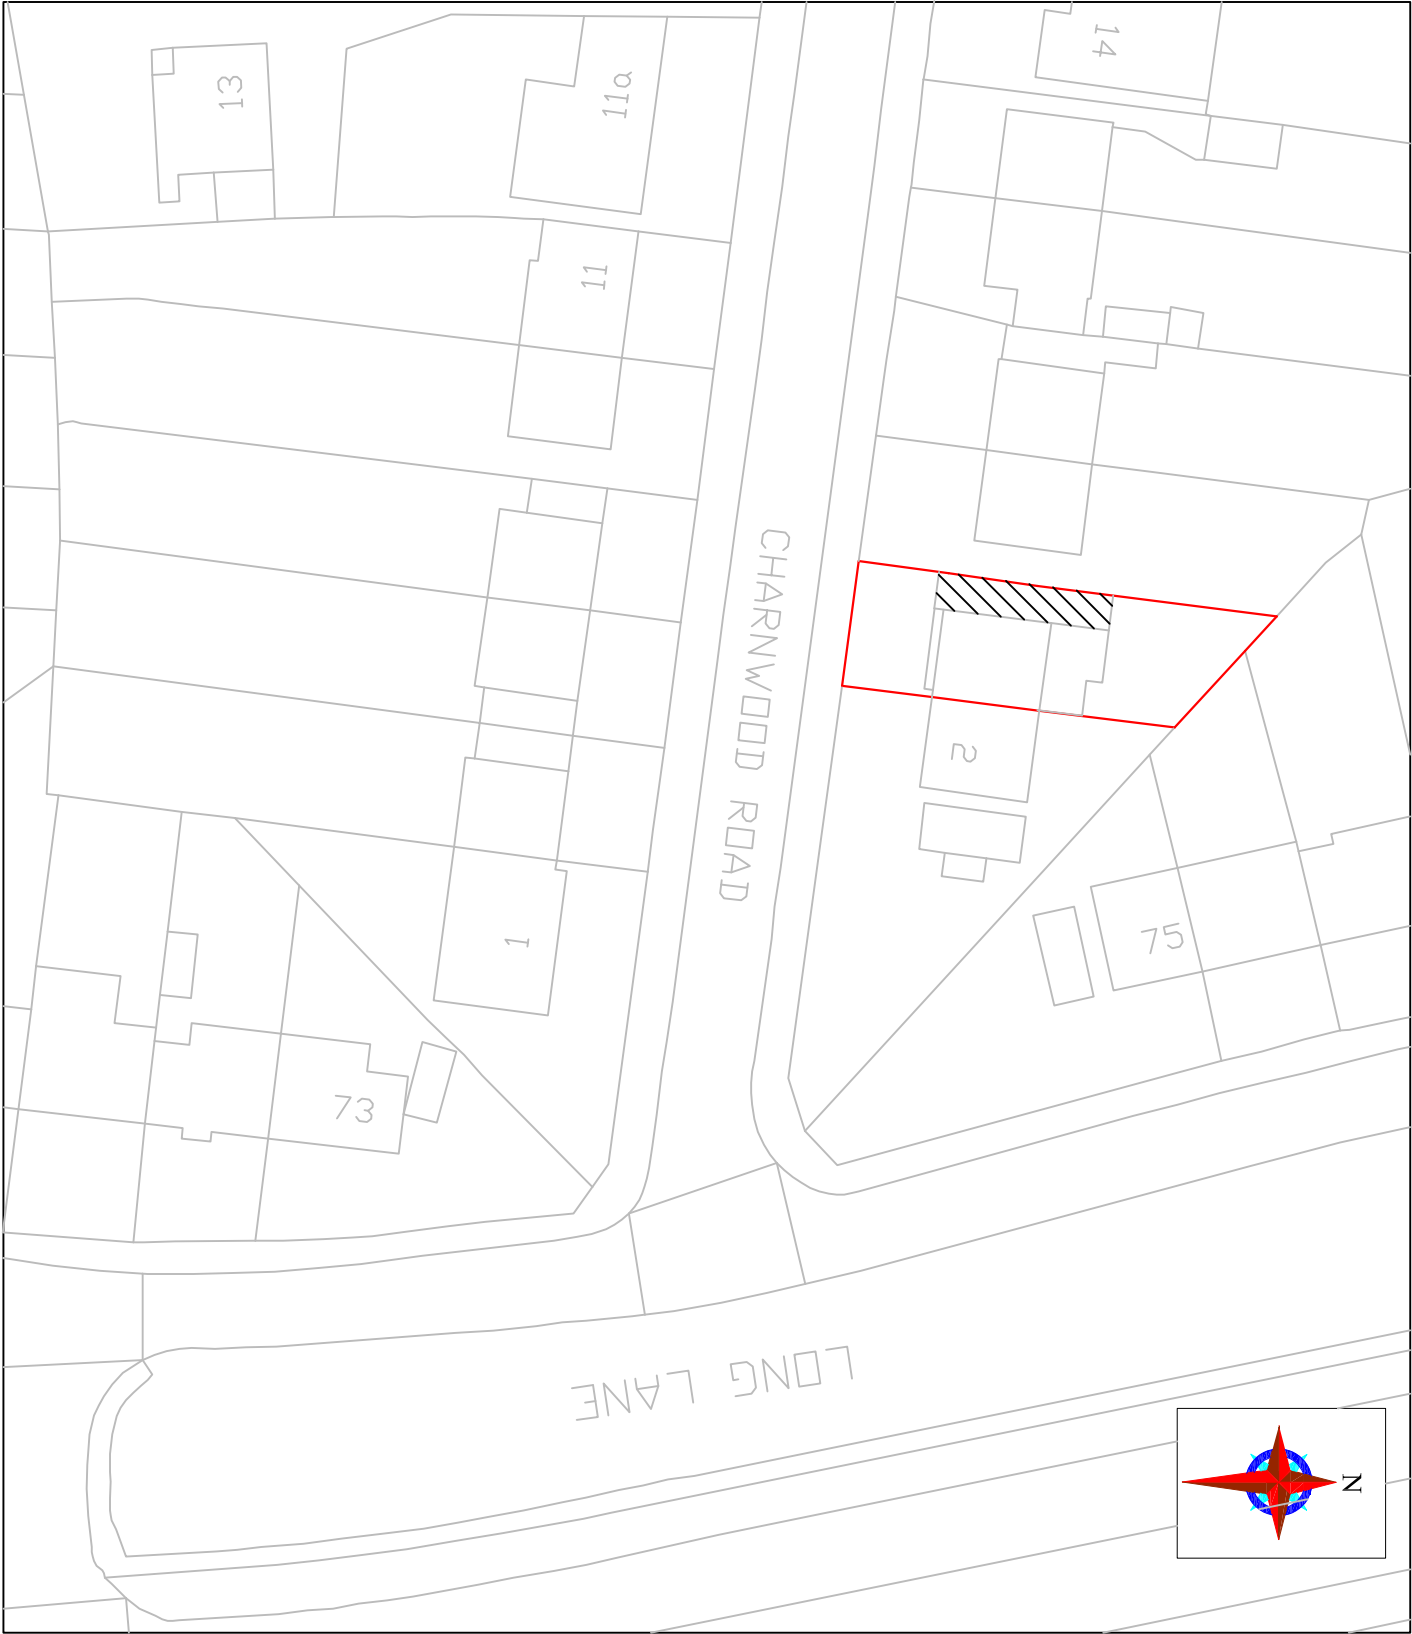

BLOCK PLAN
Scale 1:500)

Rev.	Date.	Description	DWN	CHK.	Job Title:	Designed by:	Date:	Scale:
					4 Charnwood Road, Hillingdon UB10 0HX	Angelo E	Oct. 2024	1:500, 1250@ A3
					Drawing Title:	Client:	Drawing No:	Rev.
					Location Plan		3515/AE/03	
j e architectural design Ltd Architectural & Structural Designers 1 Lytton Close Northolt Village, Northolt Middlesex UB5 5BU T: 020 8845 0795, M: 07930 557913, e:angelo9@aol.com					© This drawing is the property of J E Architectural Design Ltd. The information it contains is copyright and is not to be copied without prior permission.			