


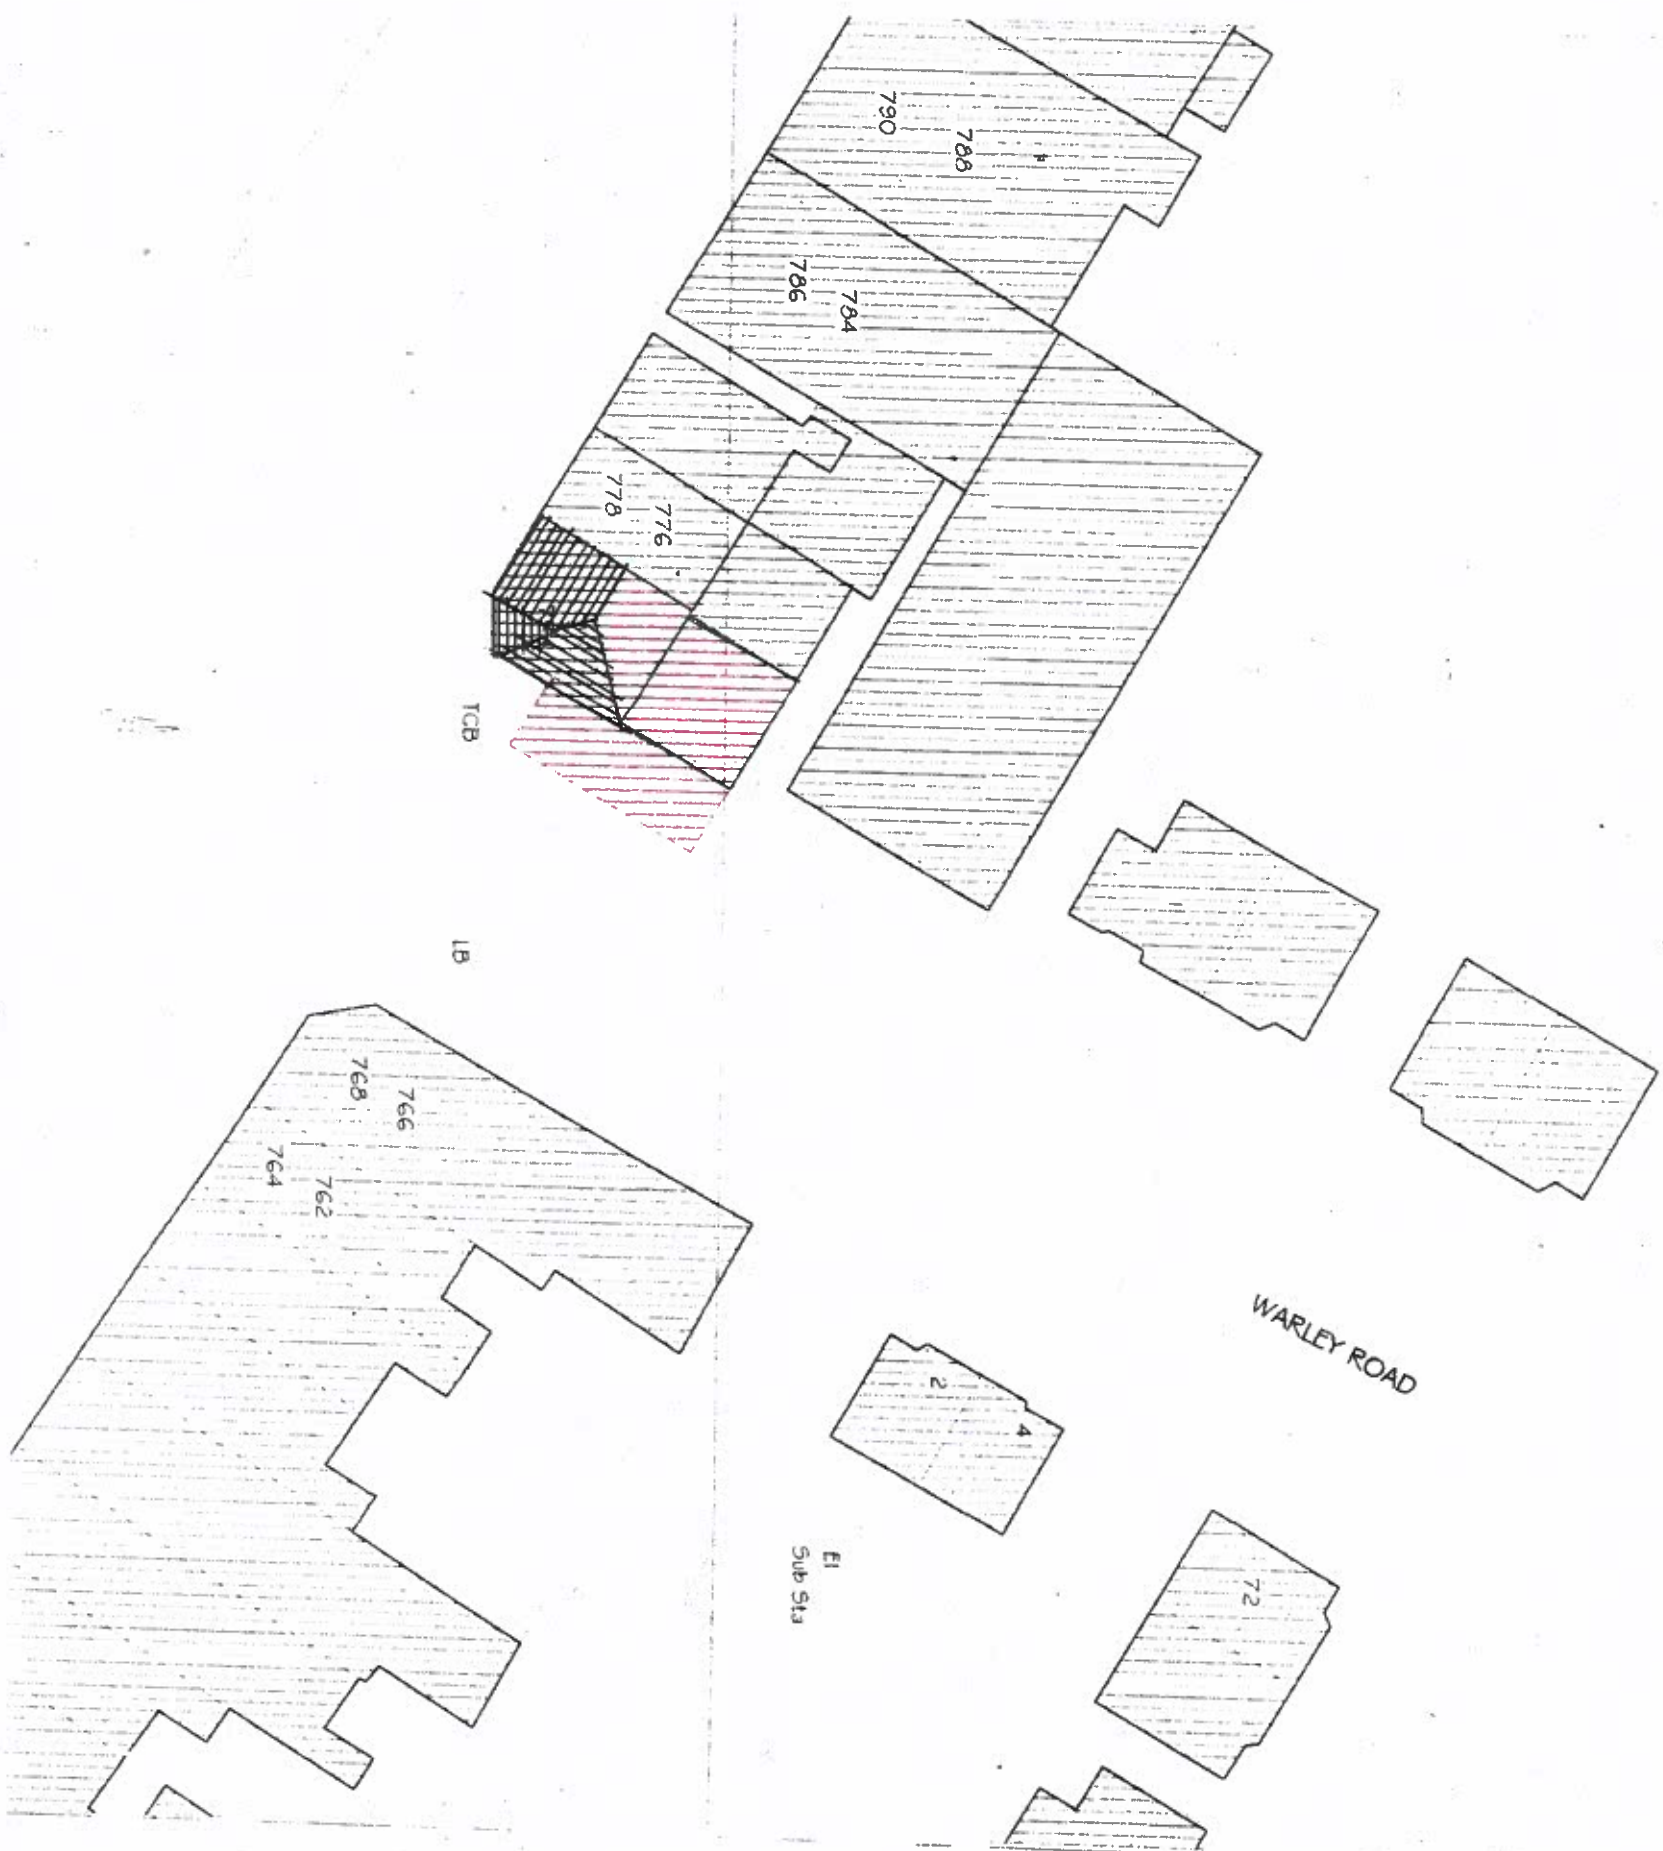

TEKTON DPW

Architects & Designers

12 STATION ROAD LONDON W7 3JE

Tel : 0208 840 7300

Email : tekon.dpw@btconnect.com

Site

774 UXBRIDGE ROAD, HAYES, UB4 0RS.

Drawing Title

EXISTING SITE PLAN

Scale

1:500 @ A3

Drawing No.

23/632/SP/01

Date

May 2023

Revision