


WEST ELEVATION

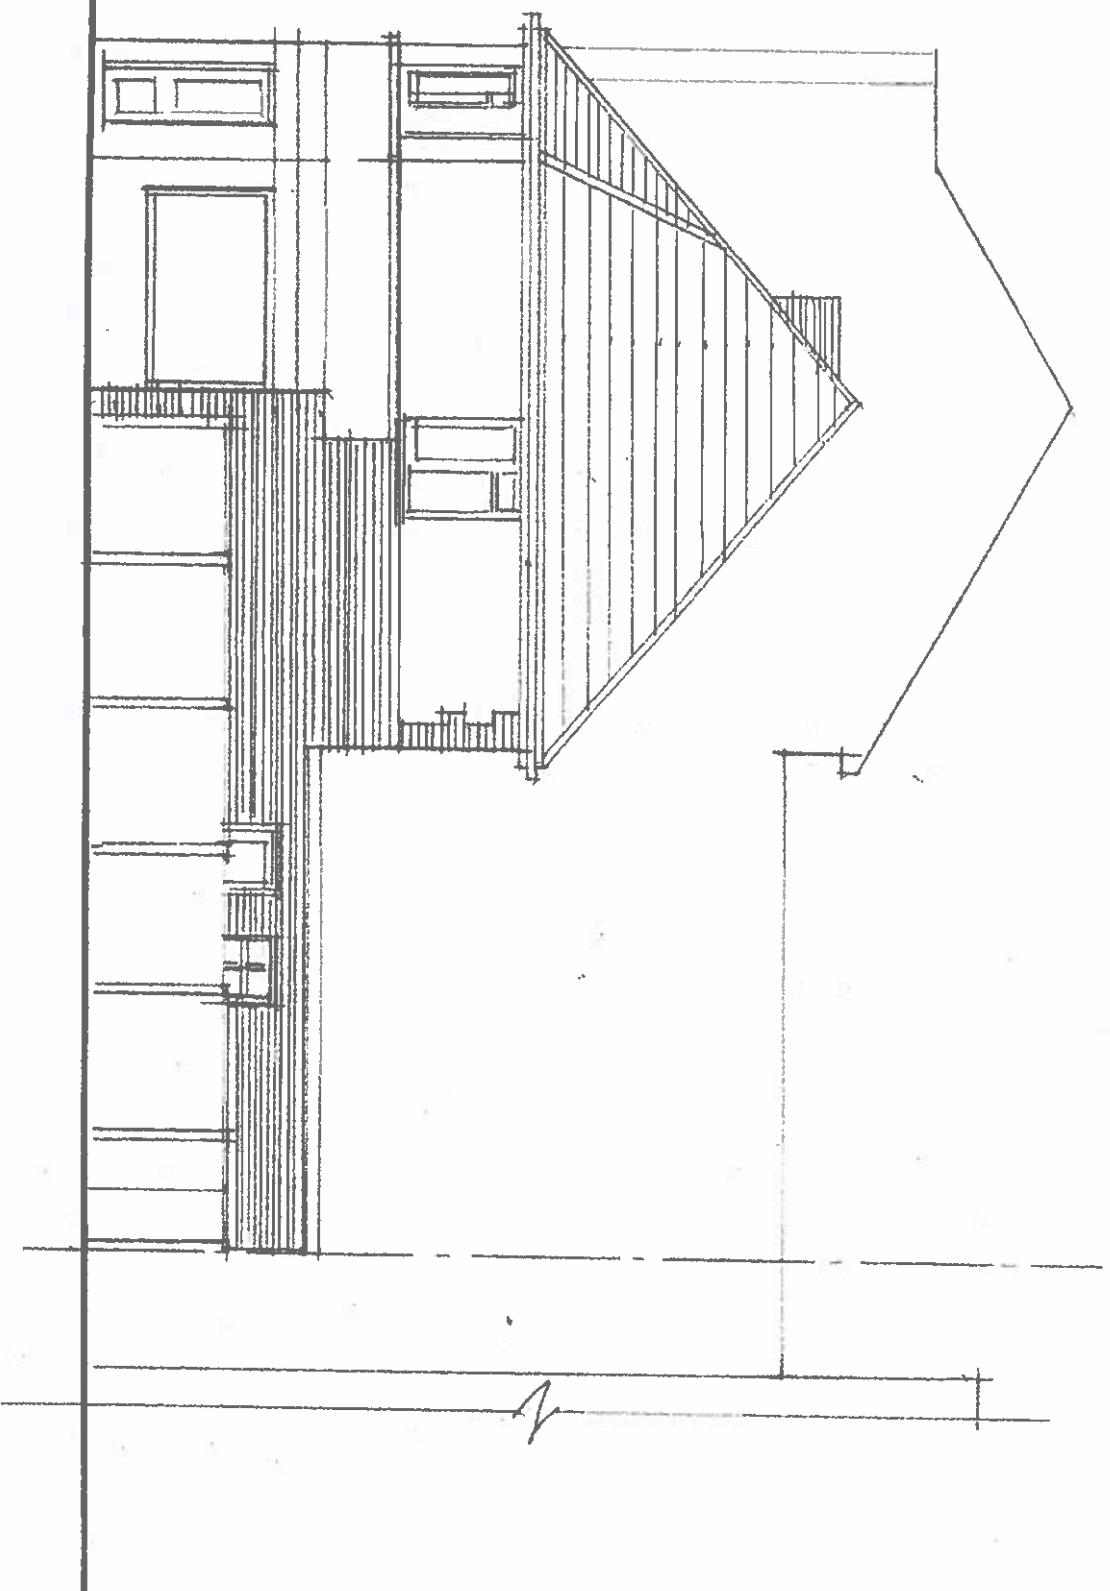

TEKTON DPW

Architects & Designers

12 STATION ROAD LONDON W7 3JE

Tel : 0208 840 7300
Email : tektion.dpw@btconnect.com

Site

774 UXBRIDGE ROAD, HAYES, UB4 0RS.

Drawing Title

EXISTING WEST ELEVATION

Scale

1:1 00 @ A3

Drawing No.

23/5332/EX/04

Date

May 2023

Revision