


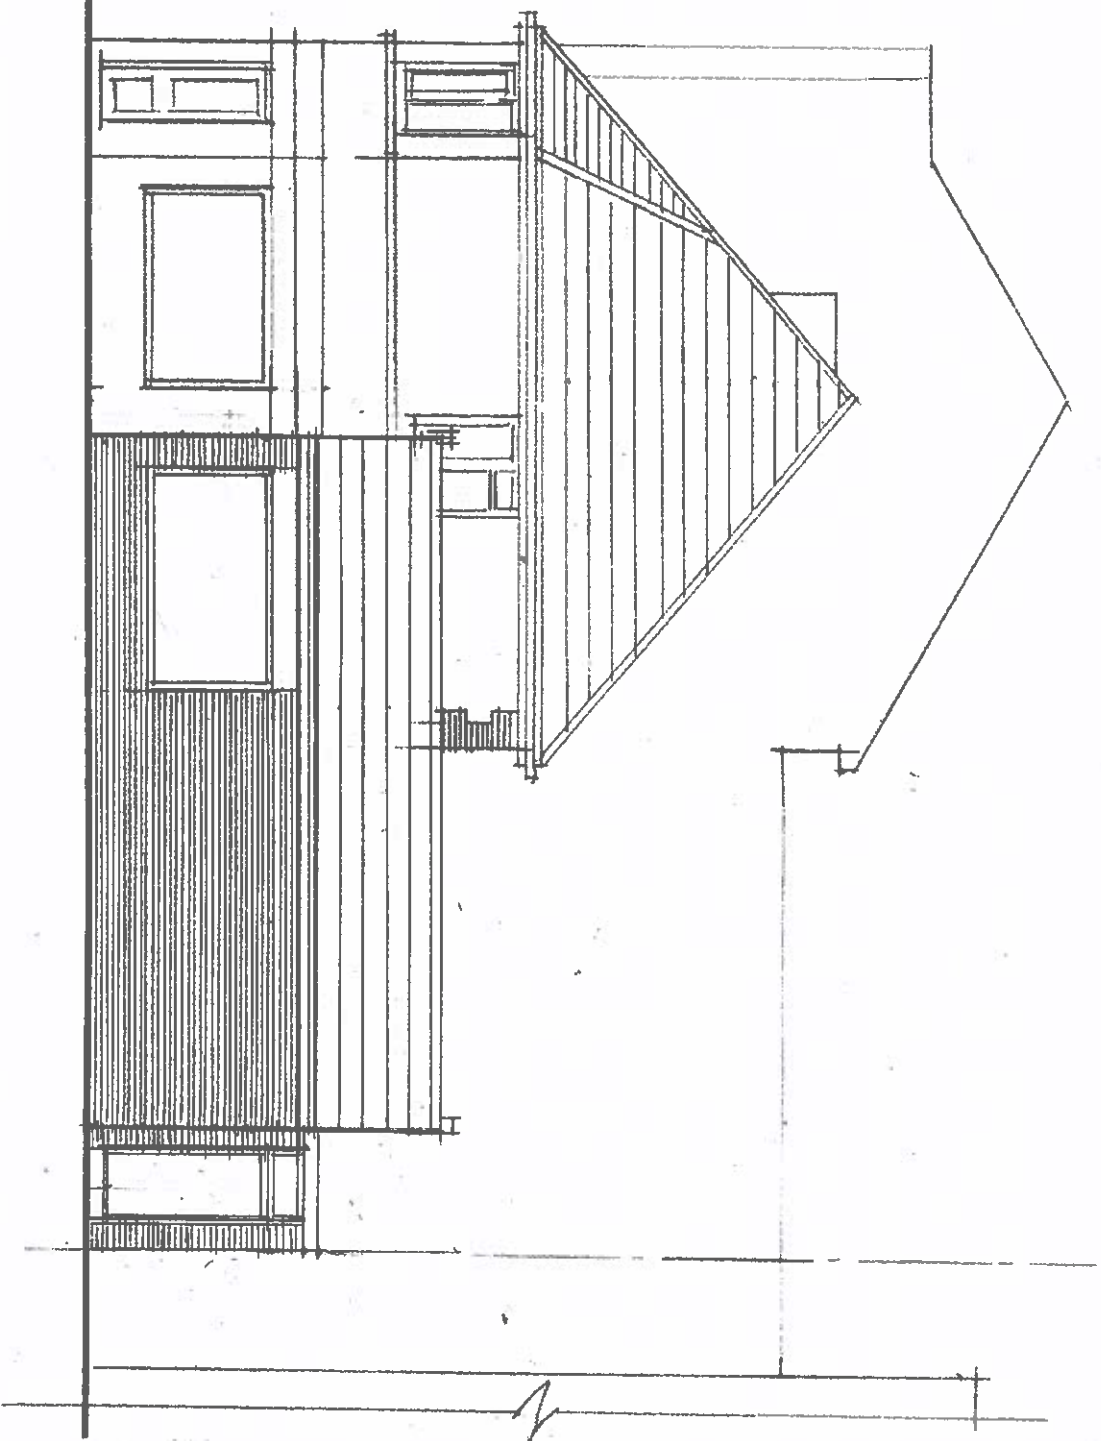

WEST ELEVATION



TEKTON DPW

Architects & Designers

12 STATION ROAD LONDON W7 3JE

Tel : 0208 840 7300

Email : tektion.dpw@btconnect.com

Site

774 UXBRIDGE ROAD, HAYES, UB4 0RS.

Drawing Title

PROPOSED WEST ELEVATION

Scale

Date

1:100 @ A3

May 2023

Drawing No.

Revision

23/532/PR/04