



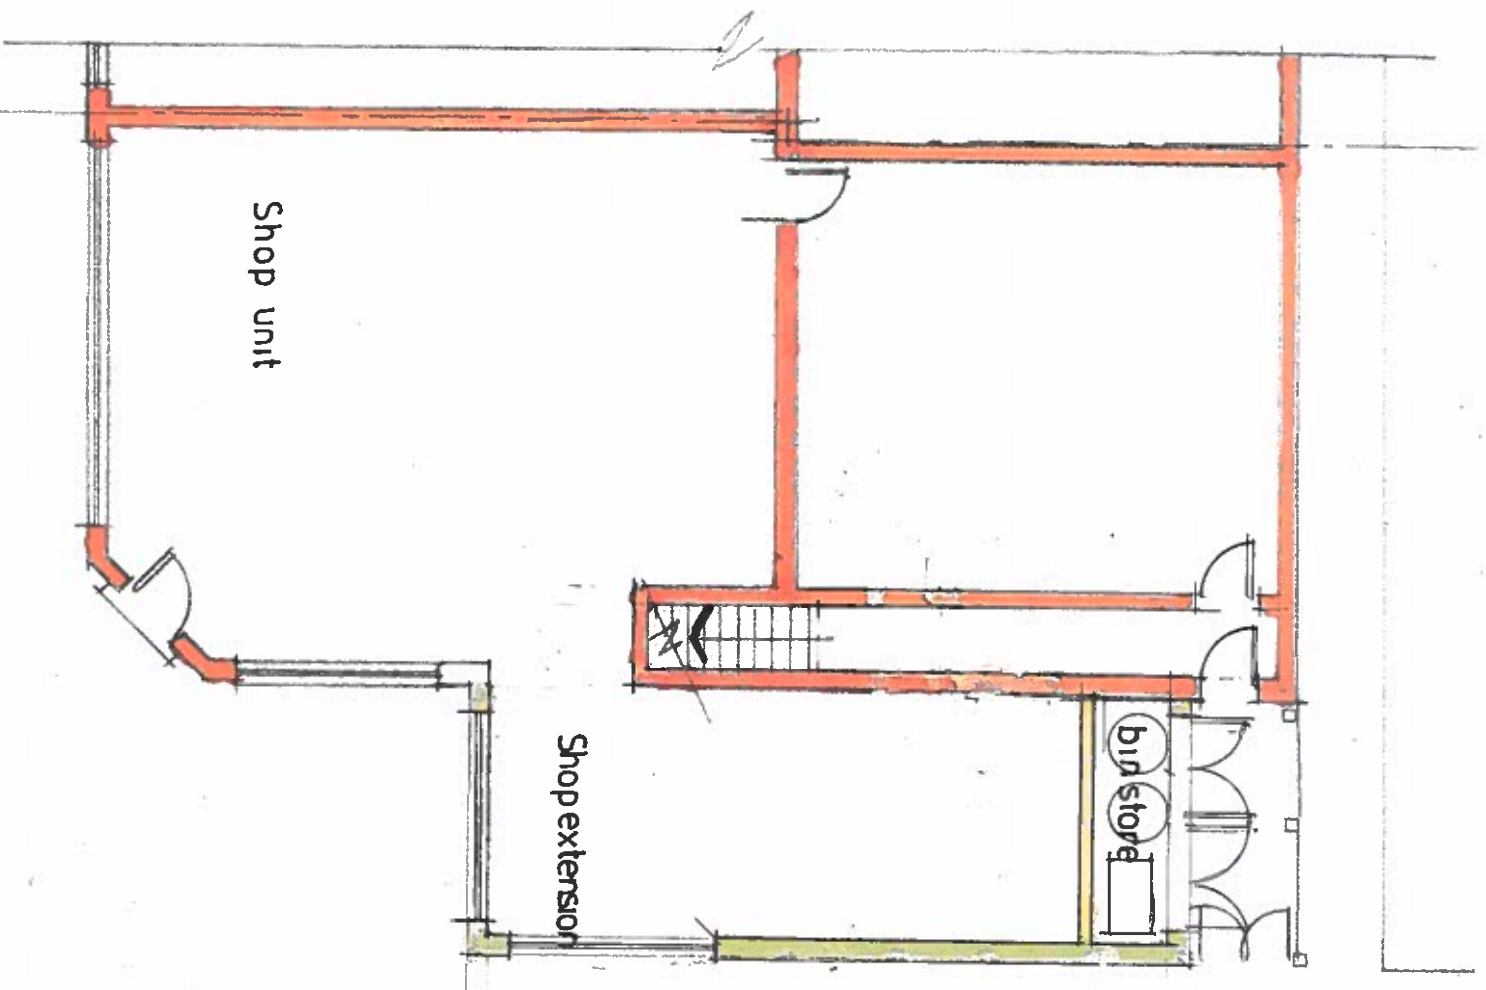

GROUND FLOOR PLAN

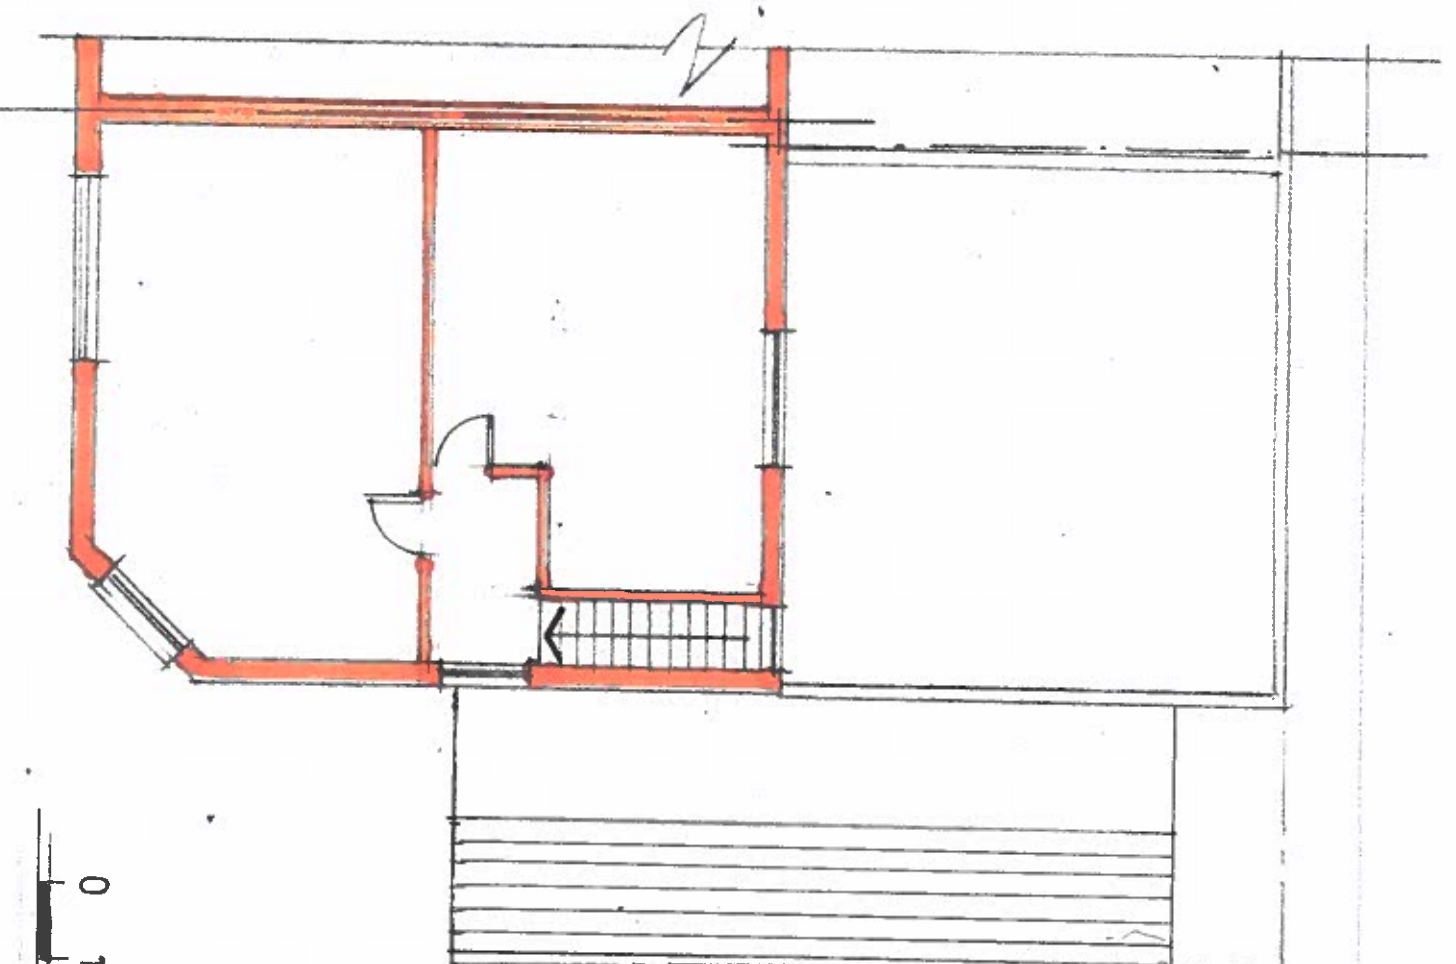

FIRST FLOOR PLAN



TEKTON DPW
Architects & Designers

12 STATION ROAD LONDON W7 3JE

Tel : 0208 840 7300
Email : tekon.dpw@btconnect.com

Site

77A UXBRIDGE ROAD, HAYES, UB4 0RS.

Drawing Title

PROPOSED GROUND & FIRST FLOOR PLAN

Scale

1:100 @ A3

Date

May 2023

Drawing No.

23/532/PR/01

Revision