


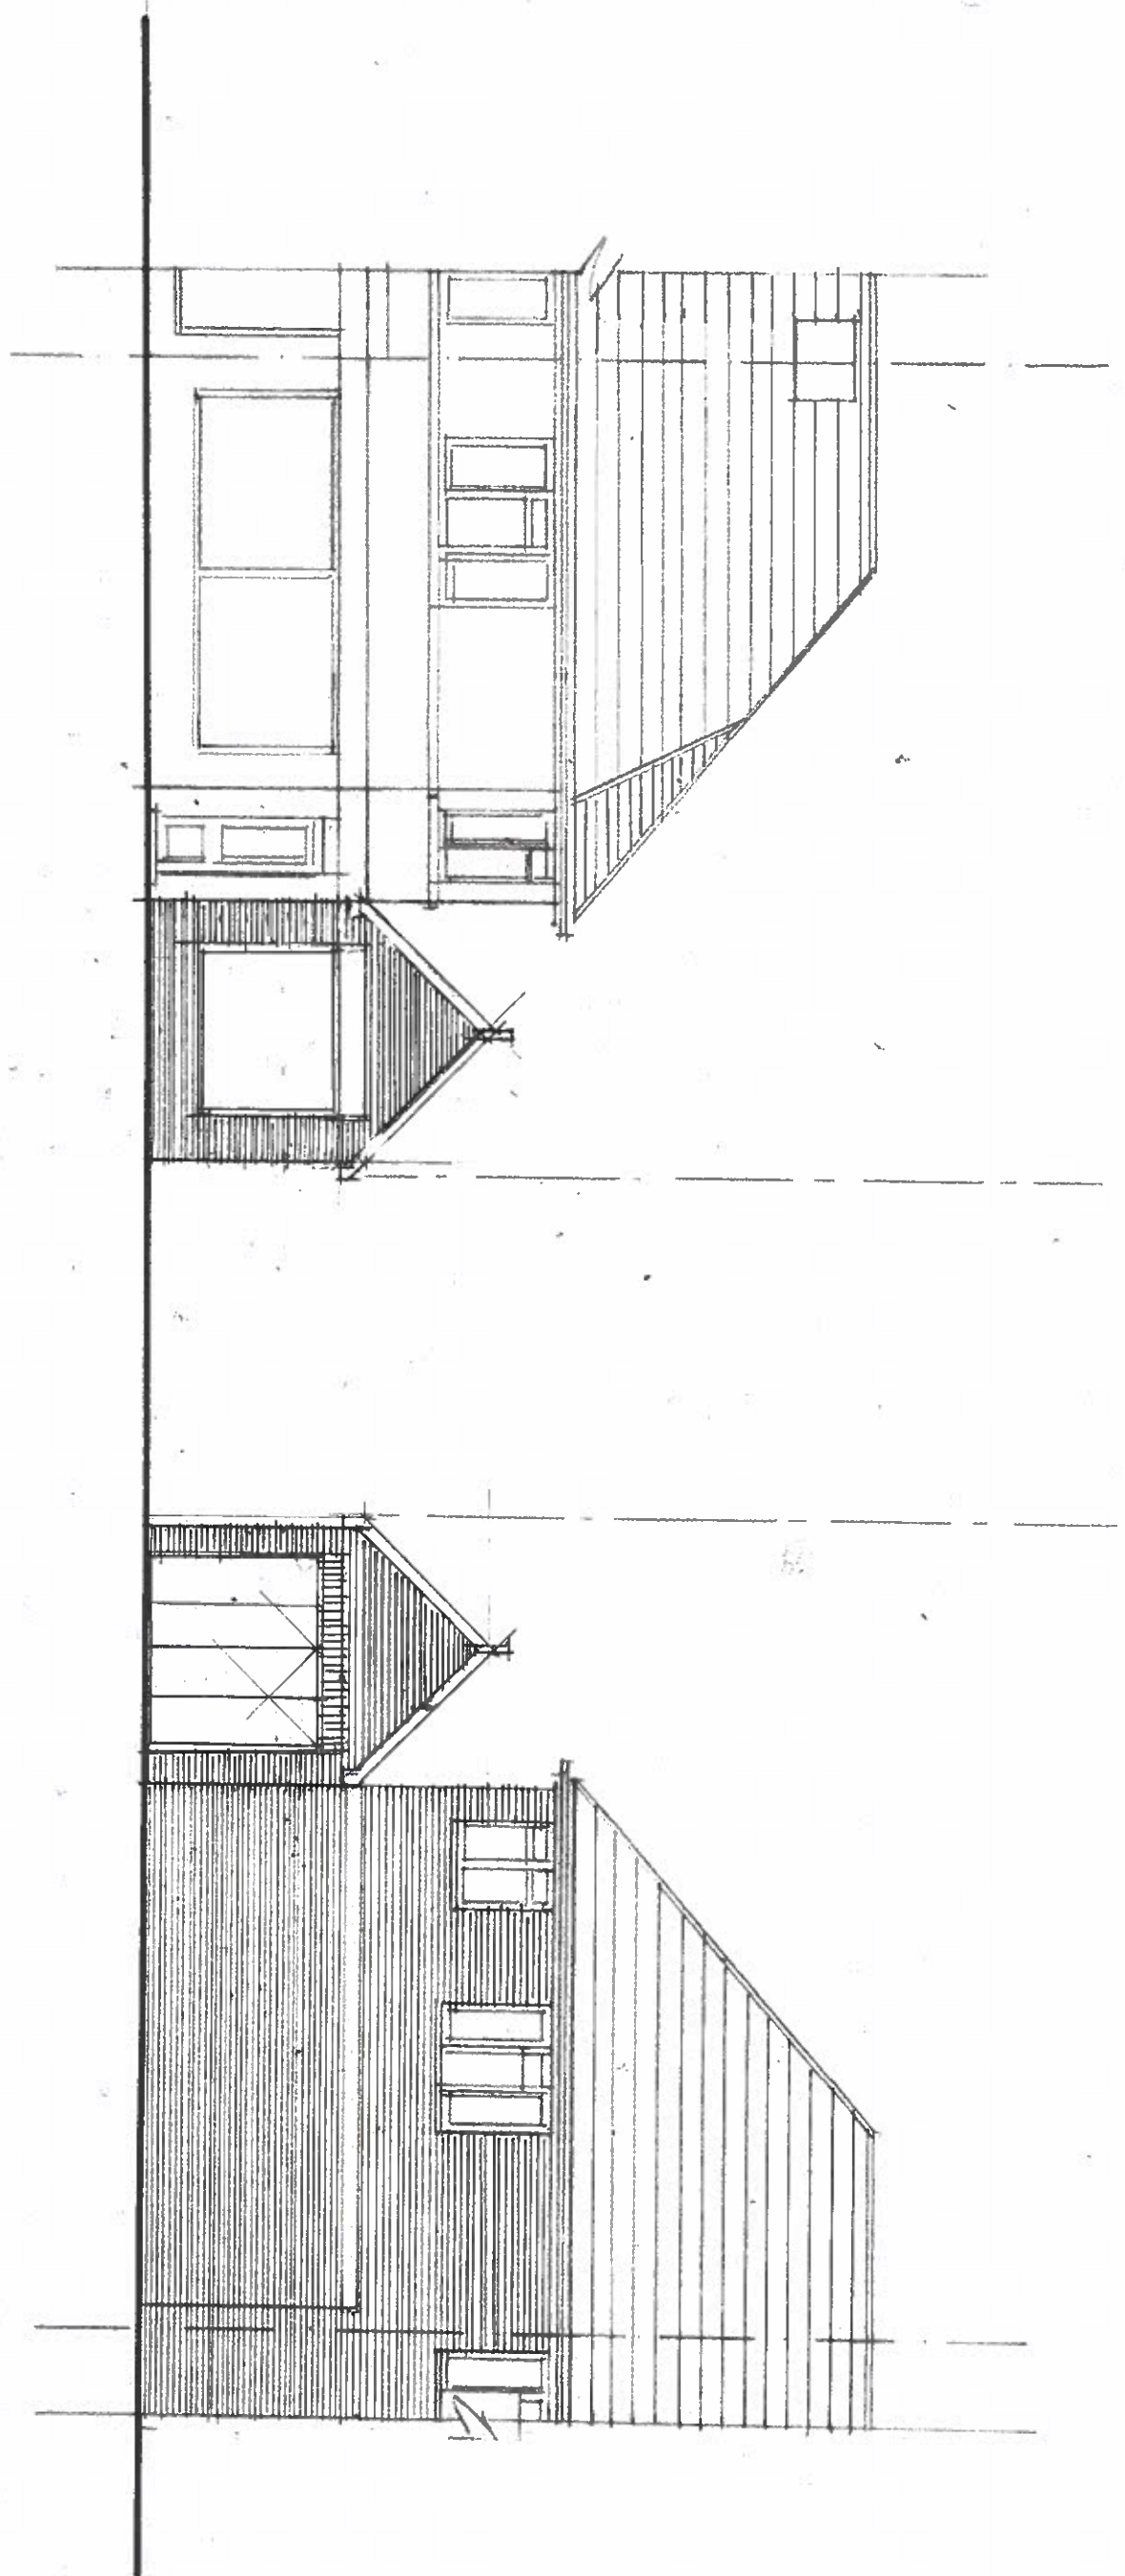

STREET ELEVATION

REAR ELEVATION



TEKTON DPW

Architects & Designers

12 STATION ROAD LONDON W7 3JE

Tel : 0208 840 7300

Email : tekon.dpw@btconnect.com

Site

774 UXBRIDGE ROAD, HAYES, UB4 0RS.

Drawing Title

PROPOSED STREET & NORTH ELEVATIONS

Scale

1:100 @ A3

Drawing No.

23/532/PR/03

Date

May 2023

Revision