



Ground Floor


Roof Plan

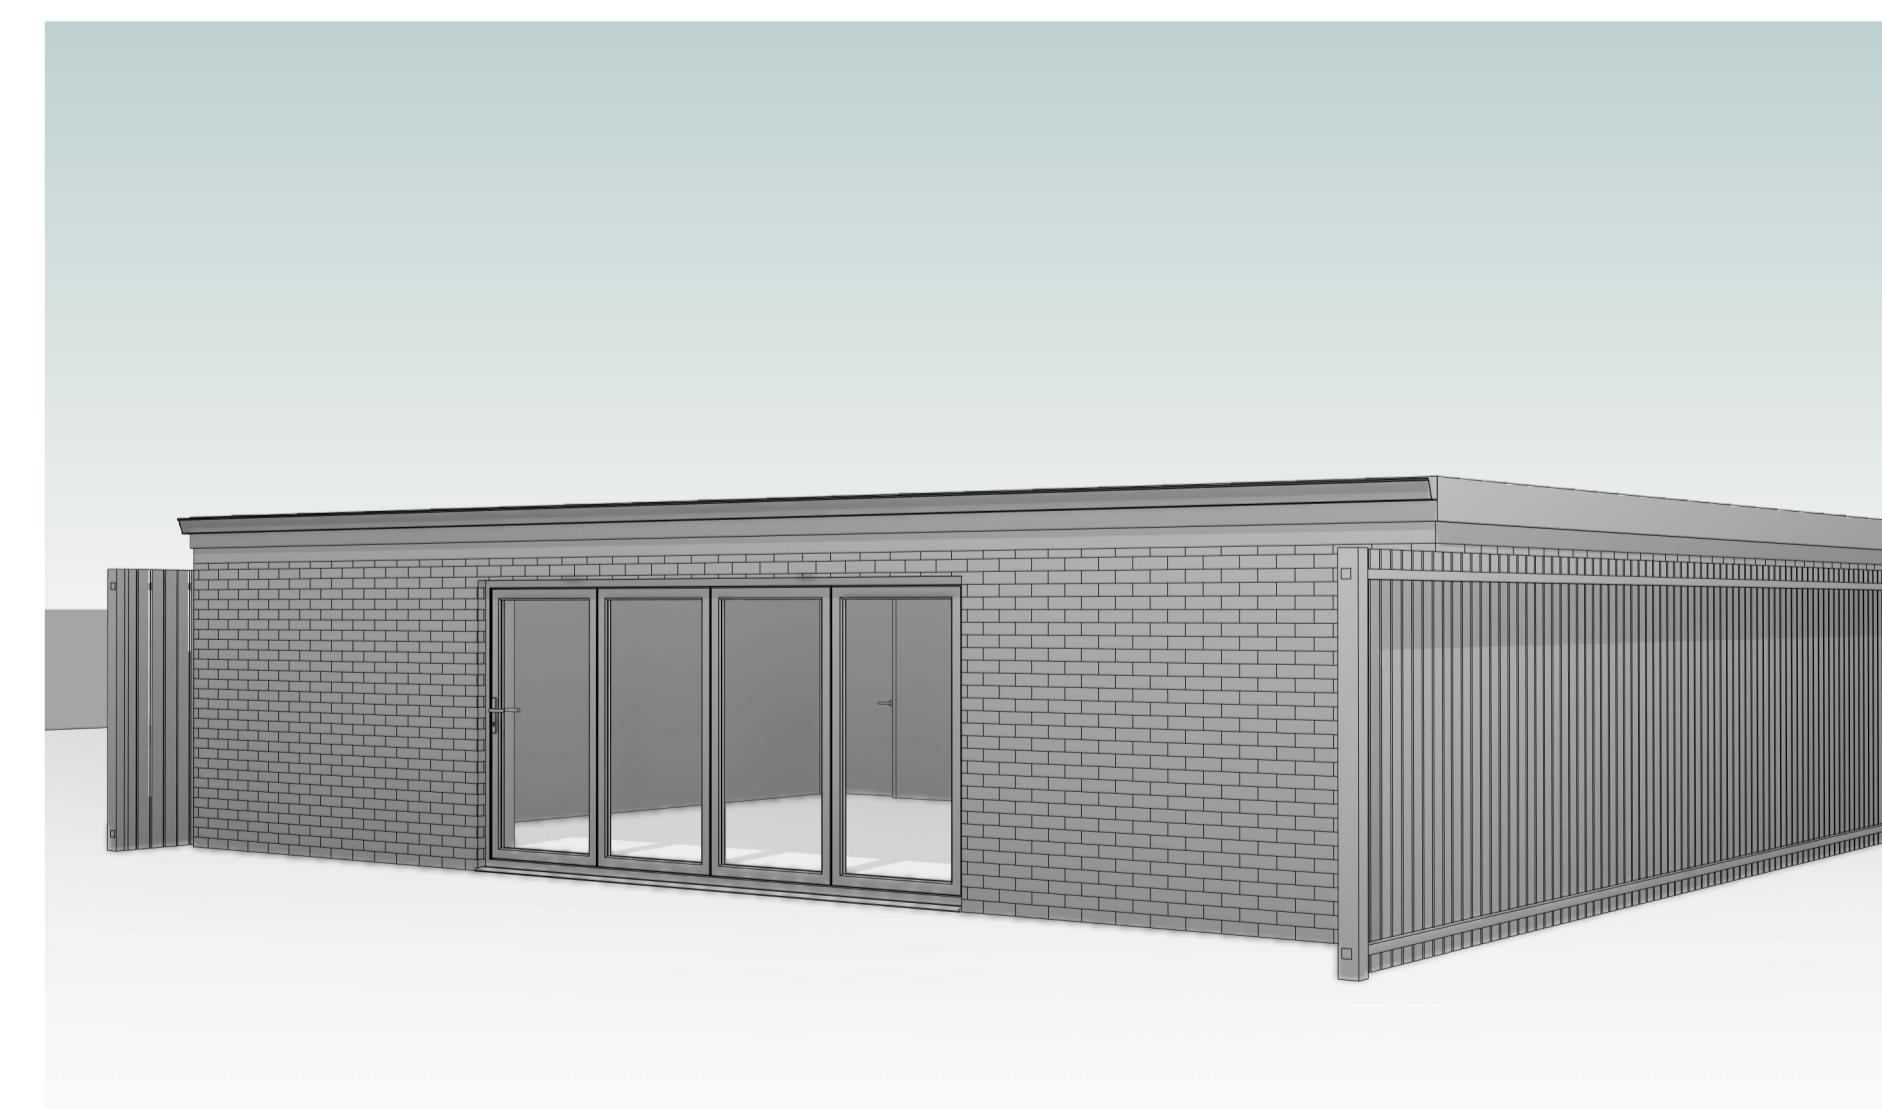


3D View

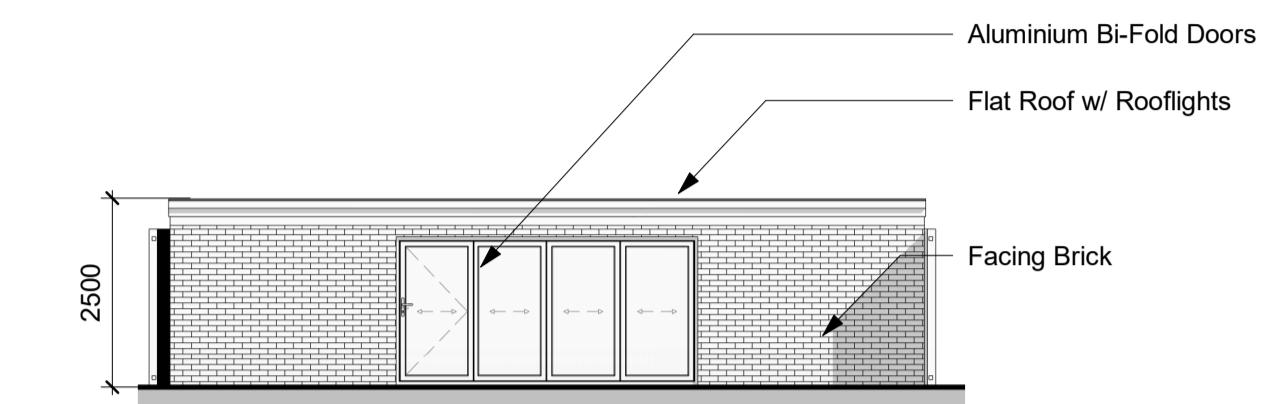


Front Elevation

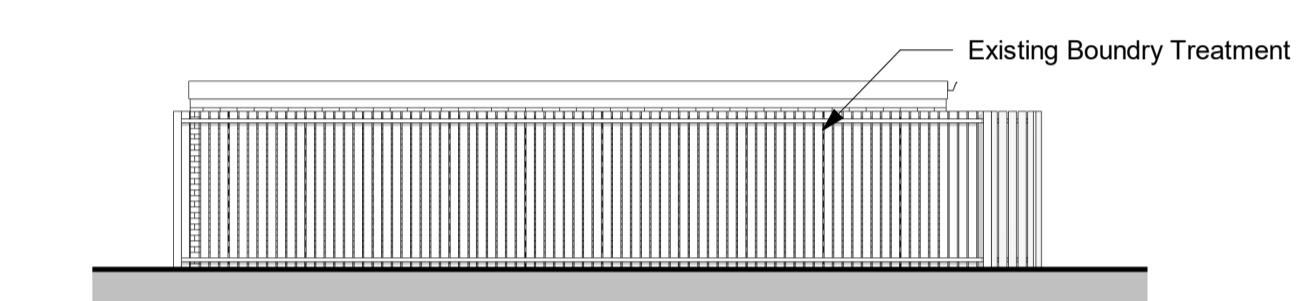


4 LH Elevation 1 : 100

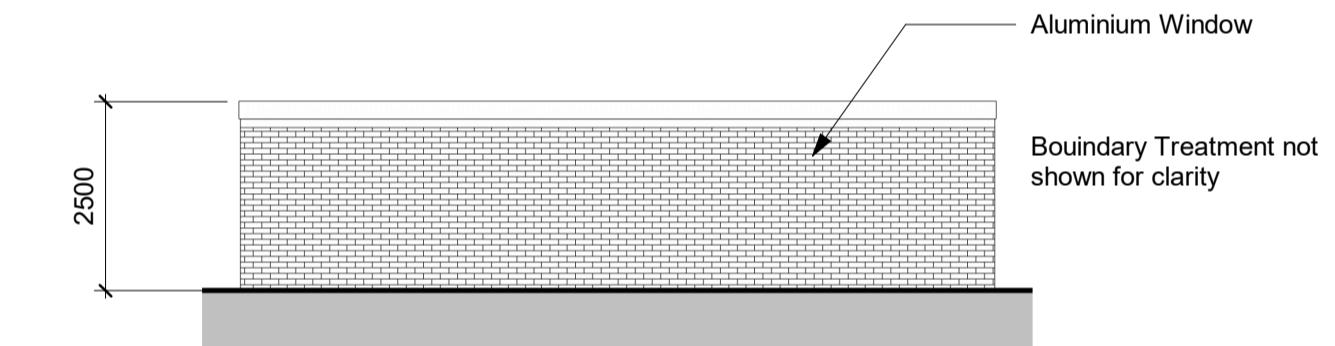

5 Rear Elevation

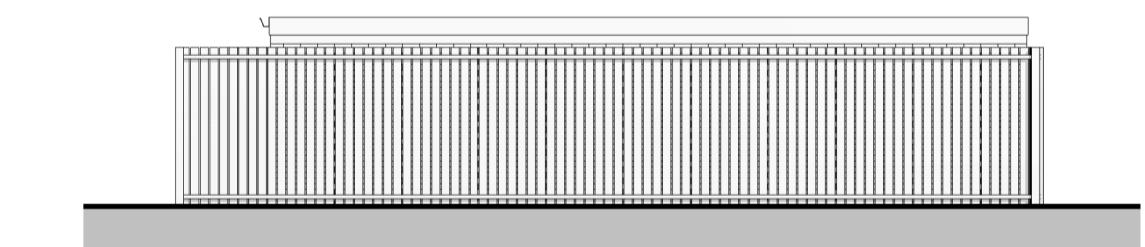

6 RH Elevation
1 : 100

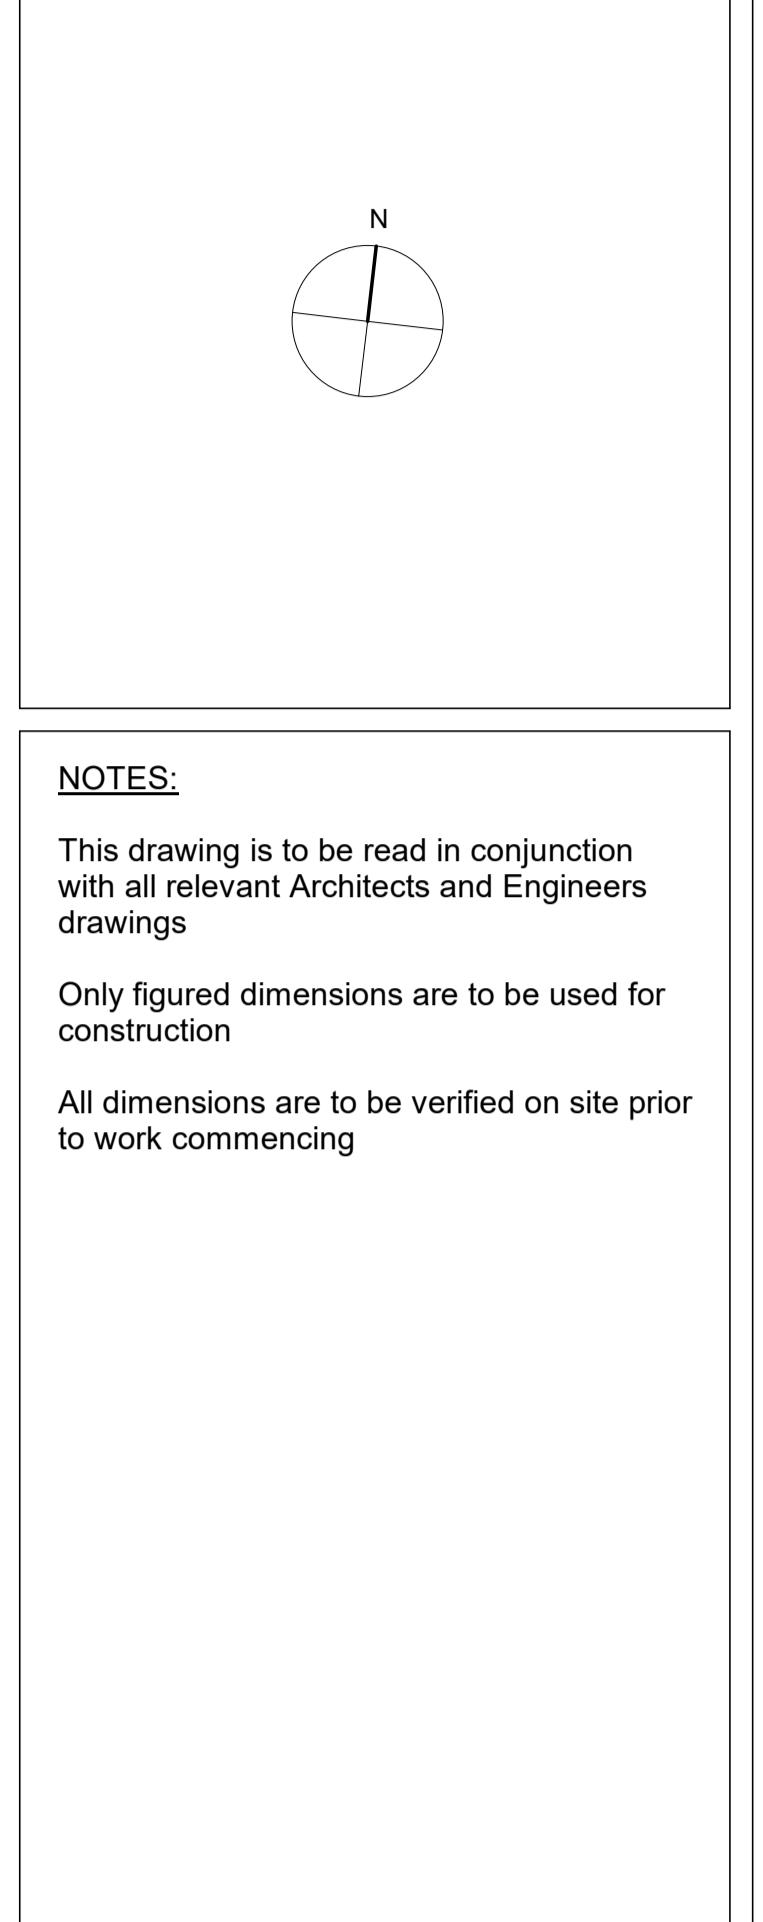

43 Hillingdon Hill
UB10 0JF

Proposed - RevA

Project number	2024-XX
Date	04.08.24
Drawn by	SHC
102	
Scale @ A1	As indicated