



01 - GROUND FLOOR PLAN

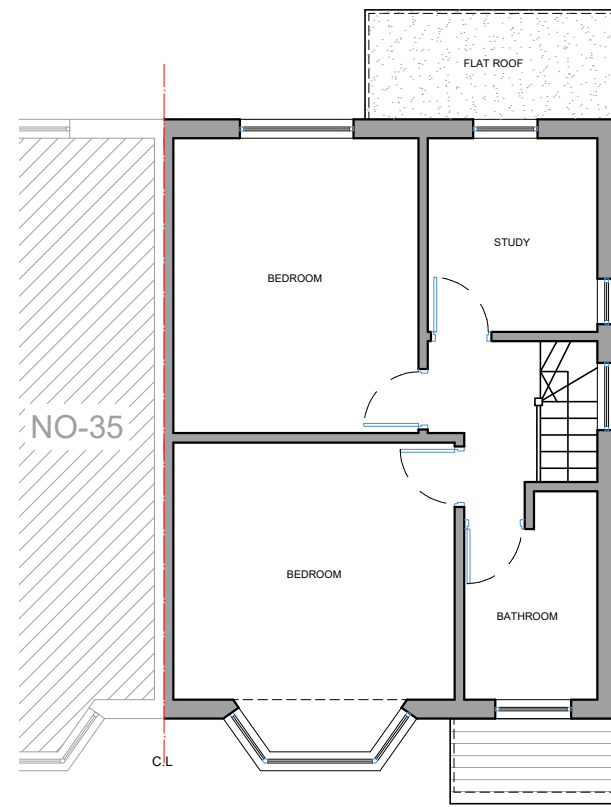


02 - FIRST FLOOR PLAN

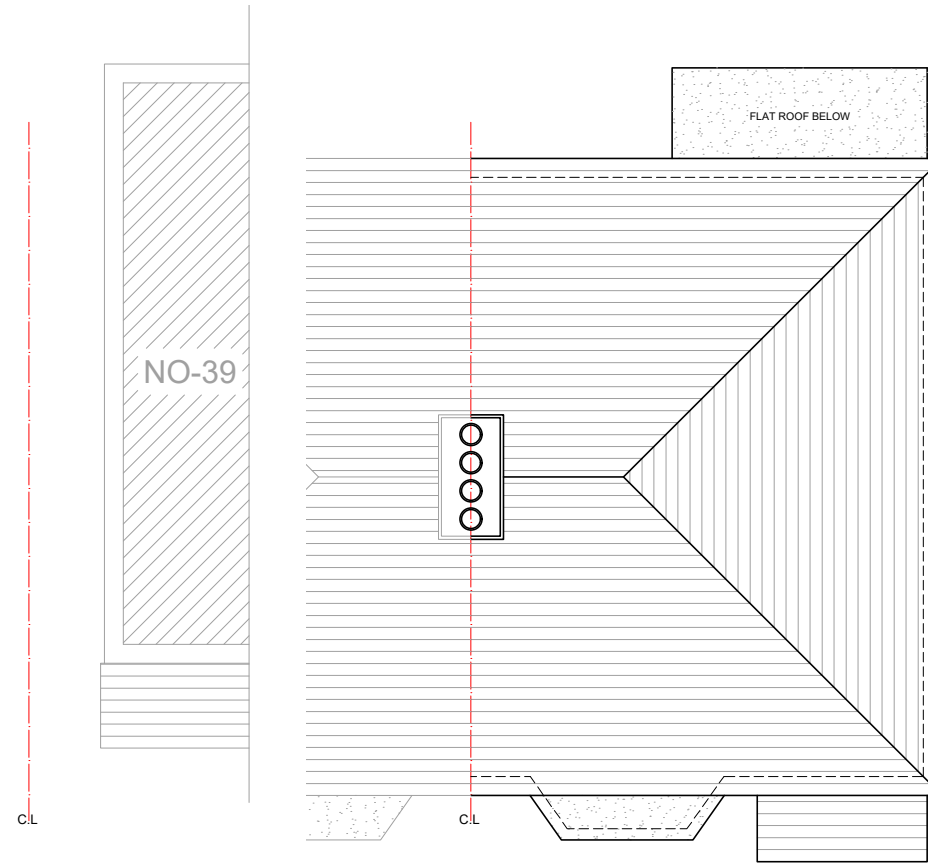


03 - ROOF PLAN

- NOTES
- Dimensions are not to be scaled from this drawing by contractors. The contractor is requested to check all dimensions before the work started.
  - Report any discrepancies to the client or architect before undertaking the work described in the drawings.
  - Dimensions are approximate site dimensions and are to be verified by the contractor on site before any fabrication/site works i.e foundations etc occur
  - Contractor is responsible for all temporary propping to existing structure

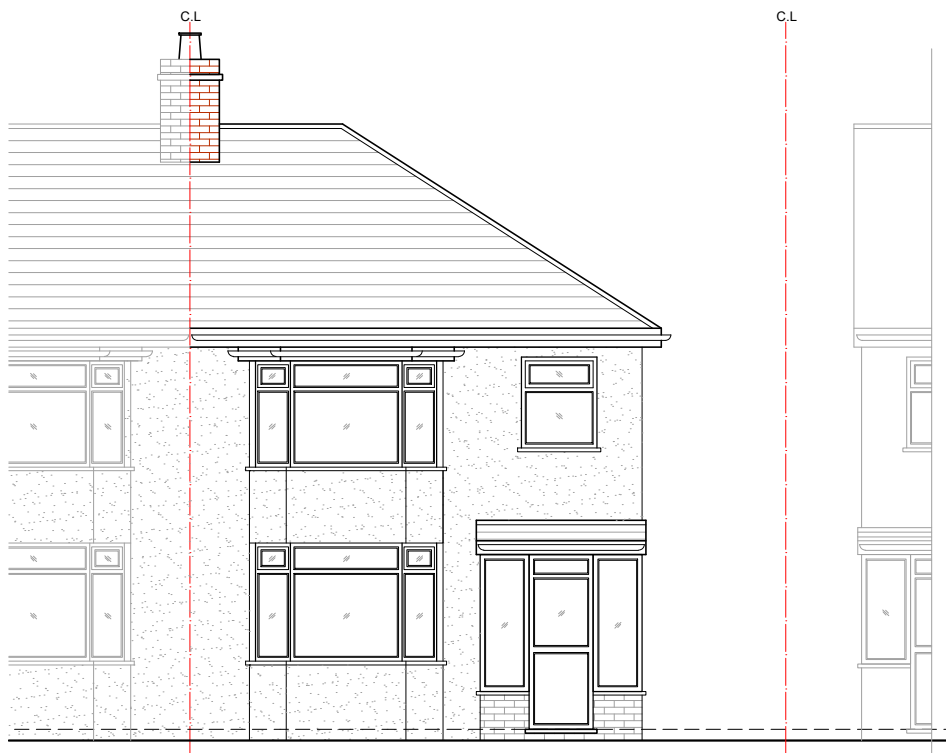

04 - FRONT ELEVATION

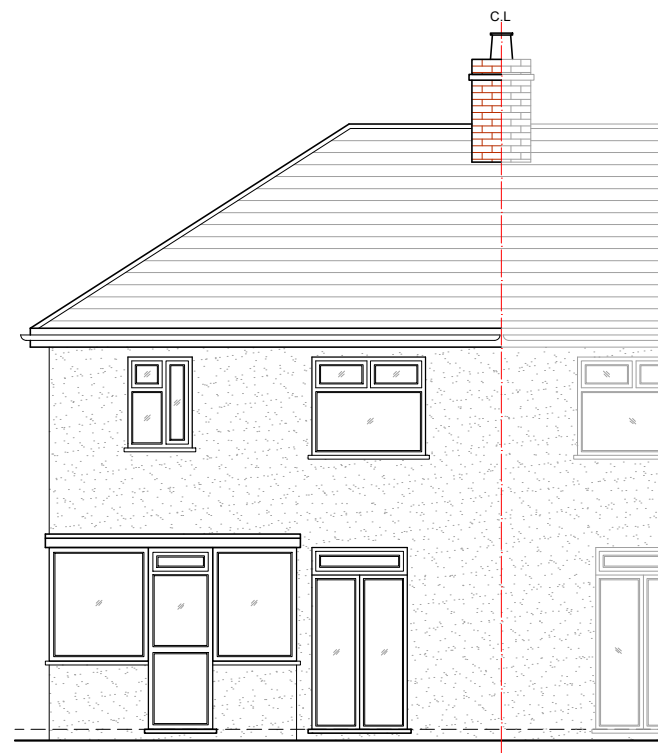

05 - REAR ELEVATION



06 - SIDE ELEVATION

REVISIONS			
NO.	DESCRIPTION	DATE	BY

**FULL PLANNING APPLICATION**

**DESIGN ENDEAVOURS LTD**  
 M: 07824773079, 07869580774  
 E: design.endeavour@gmail.com

Project: **37 GRANGE ROAD HAYES**  
 LONDON UB3 2RP  
 Title: **EXISTING PLANS & ELEVATIONS**

Scale: 1:100@A3	Drawn: TA	Approved:	Date: MAR-26
Job No: DE-1202/26	Drawing No: FP-37GR-02	Rev:	

