



- NOTES
- Dimensions are not to be scaled from this drawing by contractors. The contractor is requested to check all dimensions before the work started.
 - Report any discrepancies to the client or architect before undertaking the work described in the drawings.
 - Dimensions are approximate site dimensions and are to be verified by the contractor on site before any fabrication/site works i.e foundations etc occur
 - Contractor is responsible for all temporary propping to existing structure

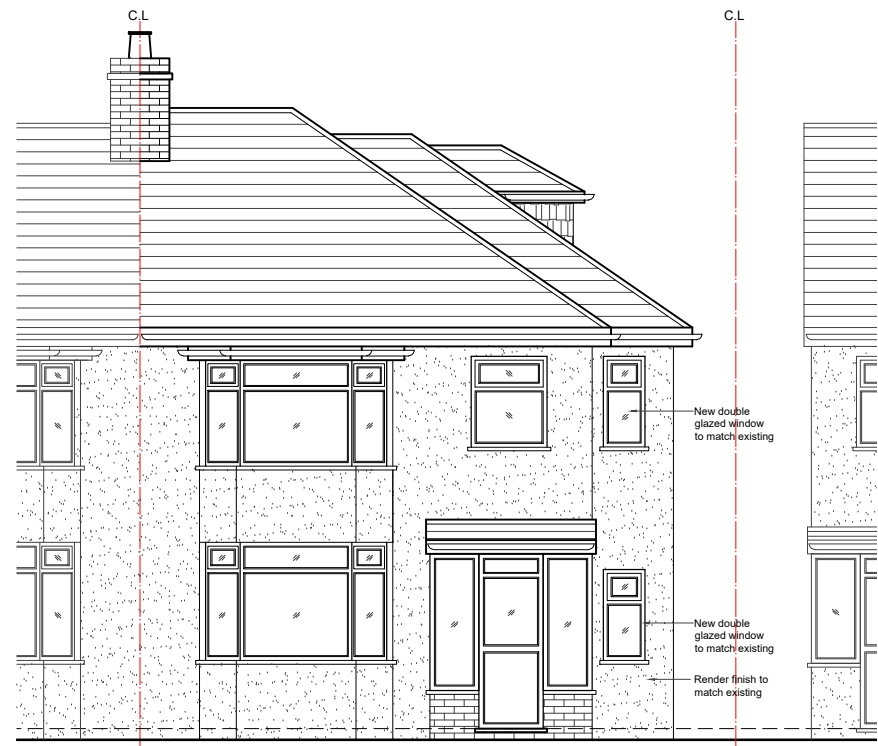

01 - FRONT ELEVATION

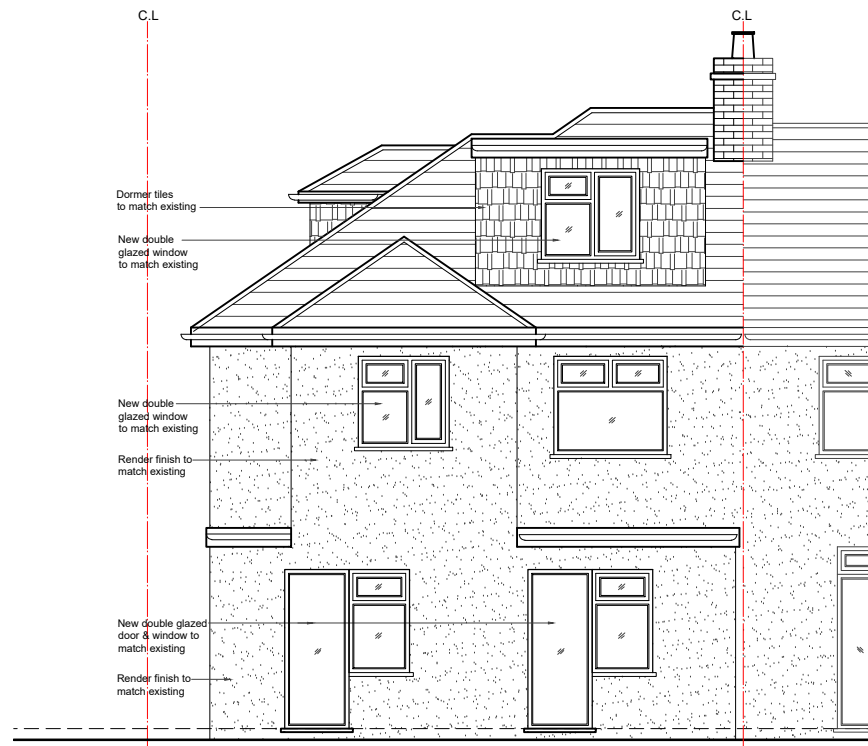

02 - REAR ELEVATION



03 - SIDE ELEVATION

0 1 2m 3 4 5m
Scale

REVISIONS			
NO.	DESCRIPTION	DATE	BY

FULL PLANNING APPLICATION

DESIGN ENDEAVOURS LTD

M: 07824773079, 07869580774
E: design.endeavour@gmail.com

Project
37 GRANGE ROAD HAYES
LONDON UB3 2RP

Title
PROPOSED ELEVATIONS

Scale 1:100@A3	Drawn TA	Approved	Date MAR-26
Job No. DE-1202/26	Drawing No. FP-37GR-04	Rev.	