


RED STACKS, 1 LINKSWAY,  
NORTHWOOD, HA6 2XA

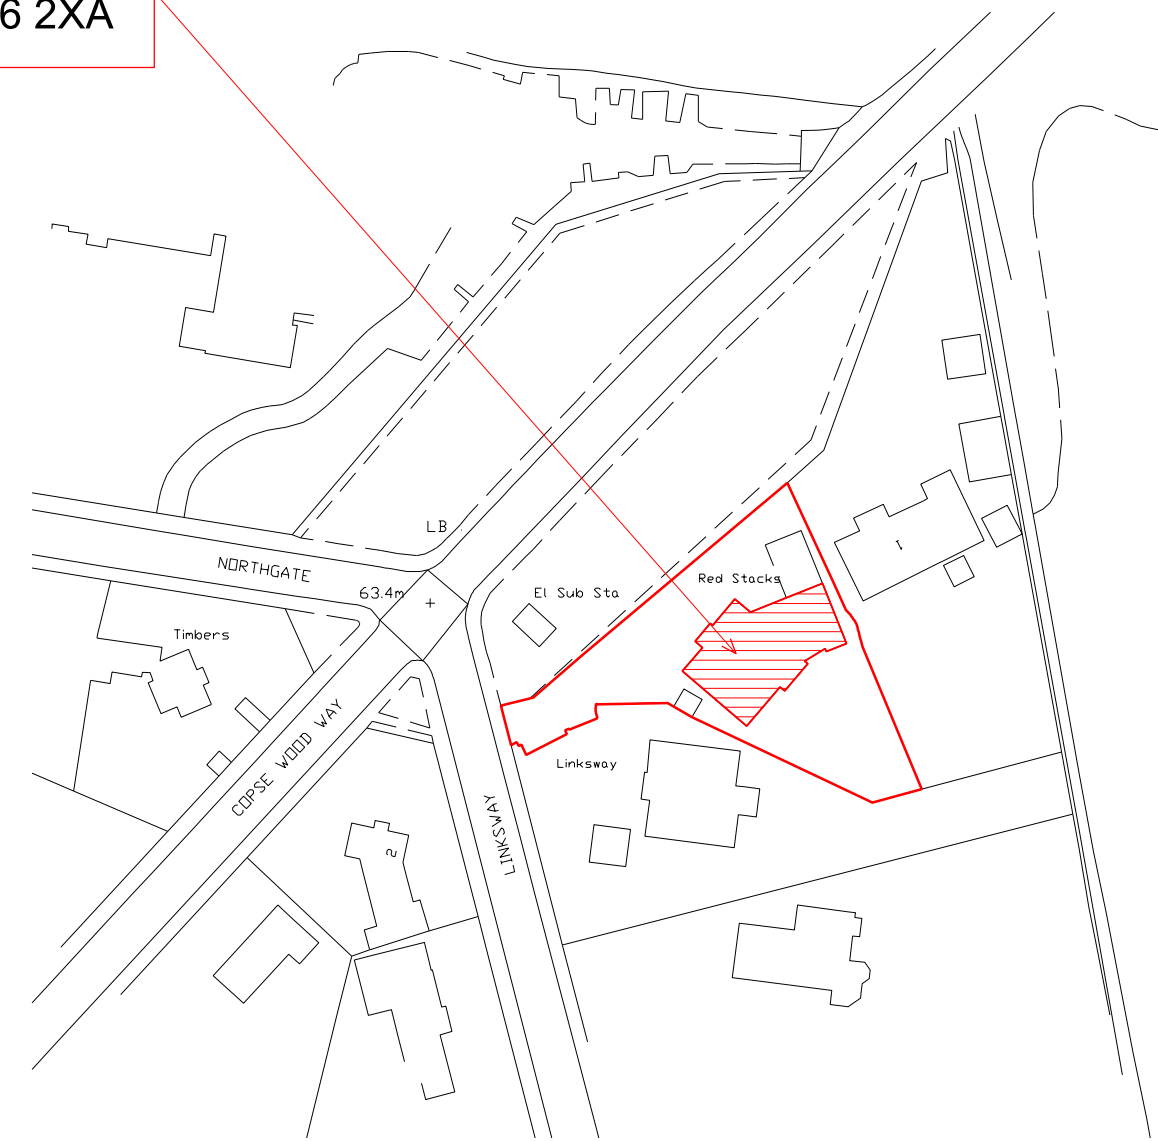

LOCATION MAP  
SCALE 1:1250



EXISTING SITE PLAN  
SCALE 1:200

REVISION	DATE	COMMENTS	AUTHOR / CHECKED
■ NORTH STUDIO   116A HIGH STREET   EDGWARE   HA8 7EL			
■ SOUTH STUDIO   MATRIX STUDIOS   91 PETERBOROUGH ROAD   LONDON   SW6 3BU			
■ design@dsquared.co.uk	■ www.dsquared.co.uk	■ 020 8732 5620	
DS SQUARED architects			
TITLE			
RED STACKS, 1 LINKSWAY, NORTHWOOD, HA6 2XA			
DETAIL			
SITE PLAN & LOCATION MAP			
DATE	SCALE	PAPER SIZE	AUTHOR / CHECKED
JUN 22	1:200, 1:1250	A1	
DRAWING No.	REVISION	STATUS	
22013 01.01		HOUSEHOLDER APP	
CONTRACTORS MUST CHECK ALL DIMENSIONS ON SITE. ONLY FIGURED DIMENSIONS ARE TO BE WORKED FROM. DISCREPANCIES MUST BE REPORTED TO THE ARCHITECT BEFORE PROCEEDING. © THIS DRAWING IS COPYRIGHT.			
SCALE BAR			
m	2	10	20 30