



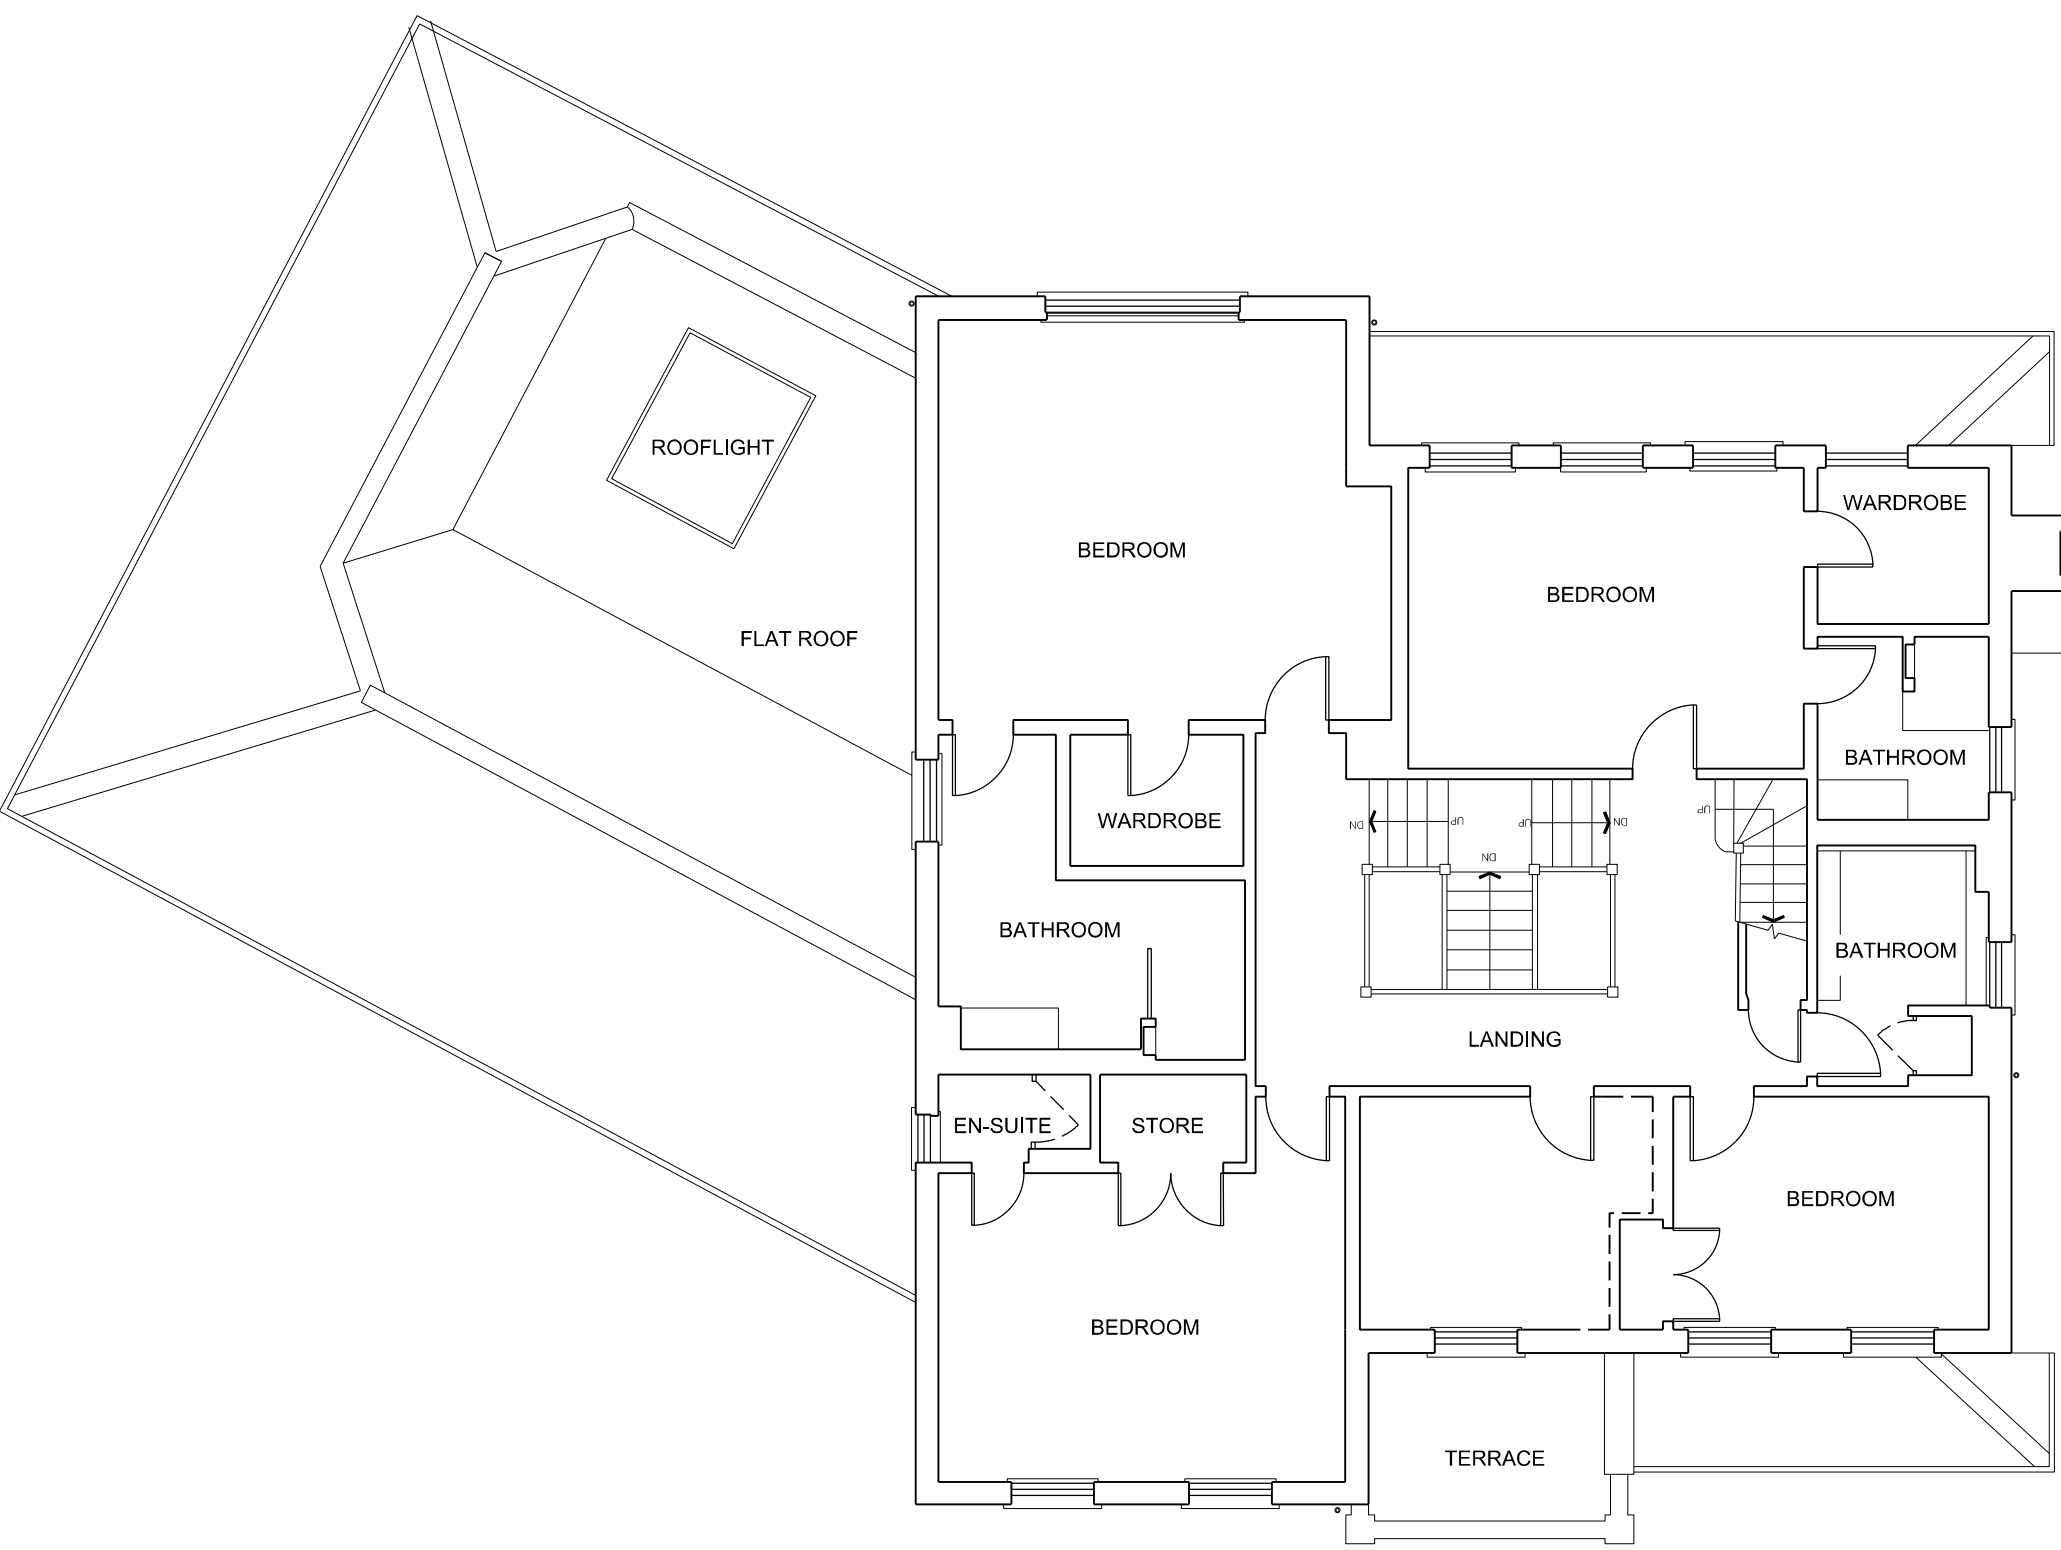


EXISTING FIRST FLOOR PLAN

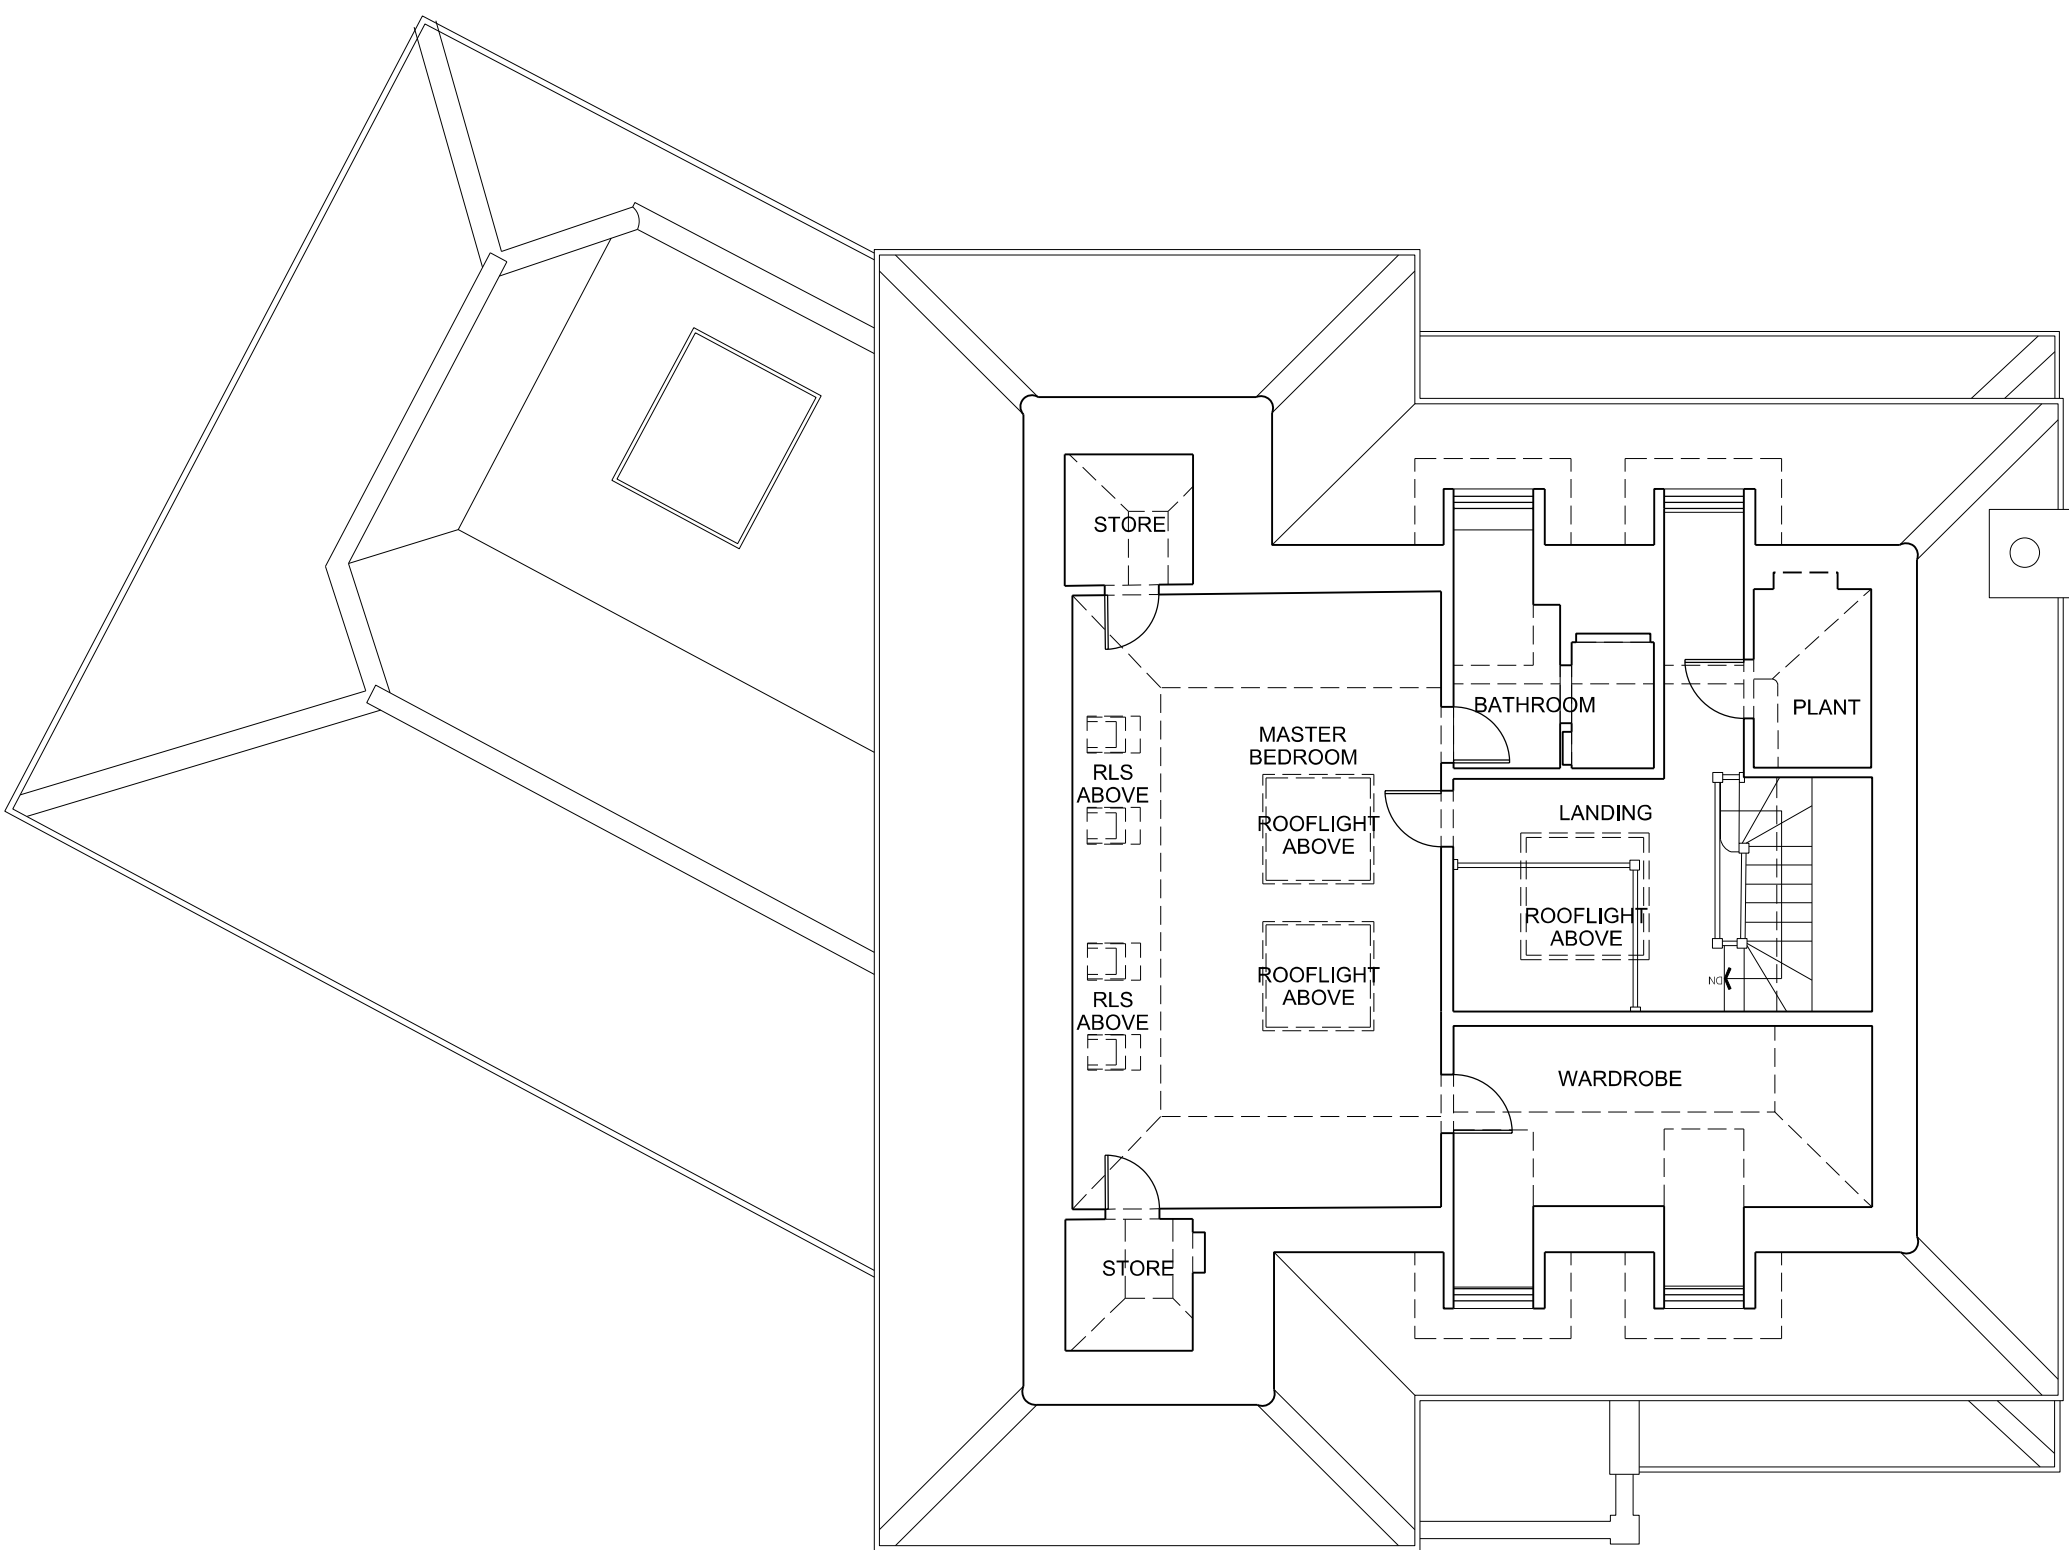


EXISTING SECOND FLOOR PLAN

EXISTING SURVEY
PREPARED BY OTHERS

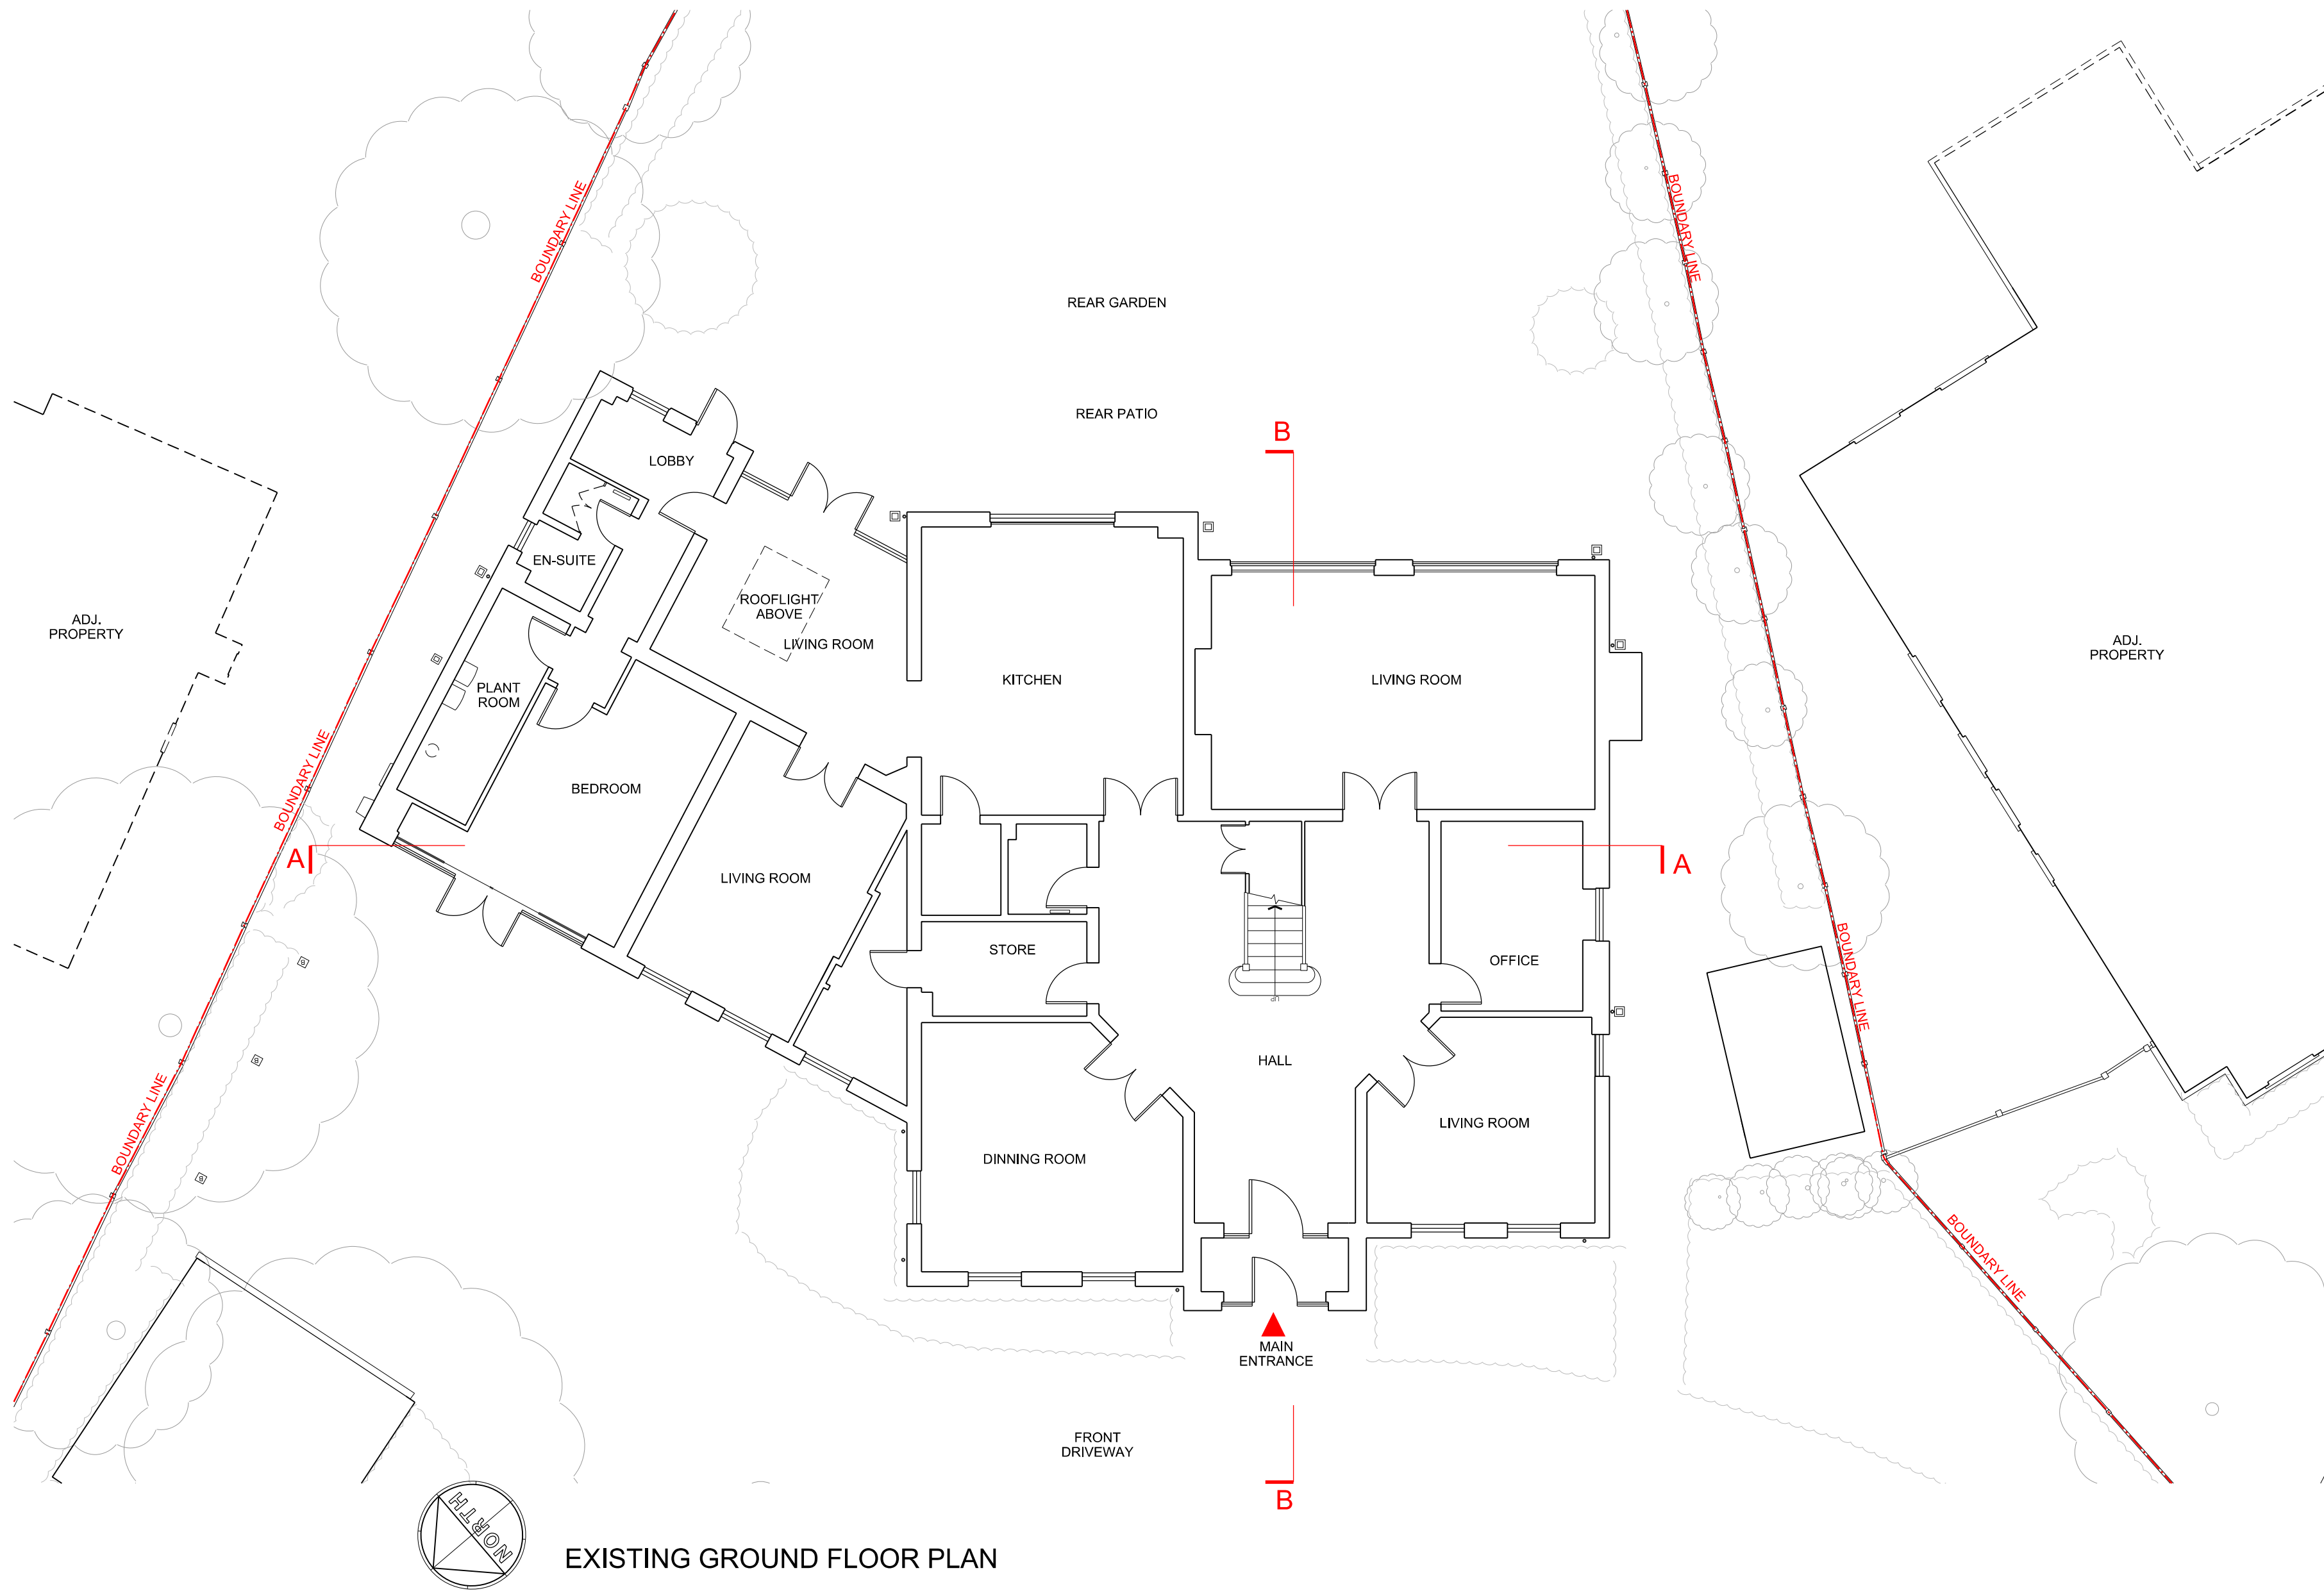

EXISTING GROUND FLOOR PLAN

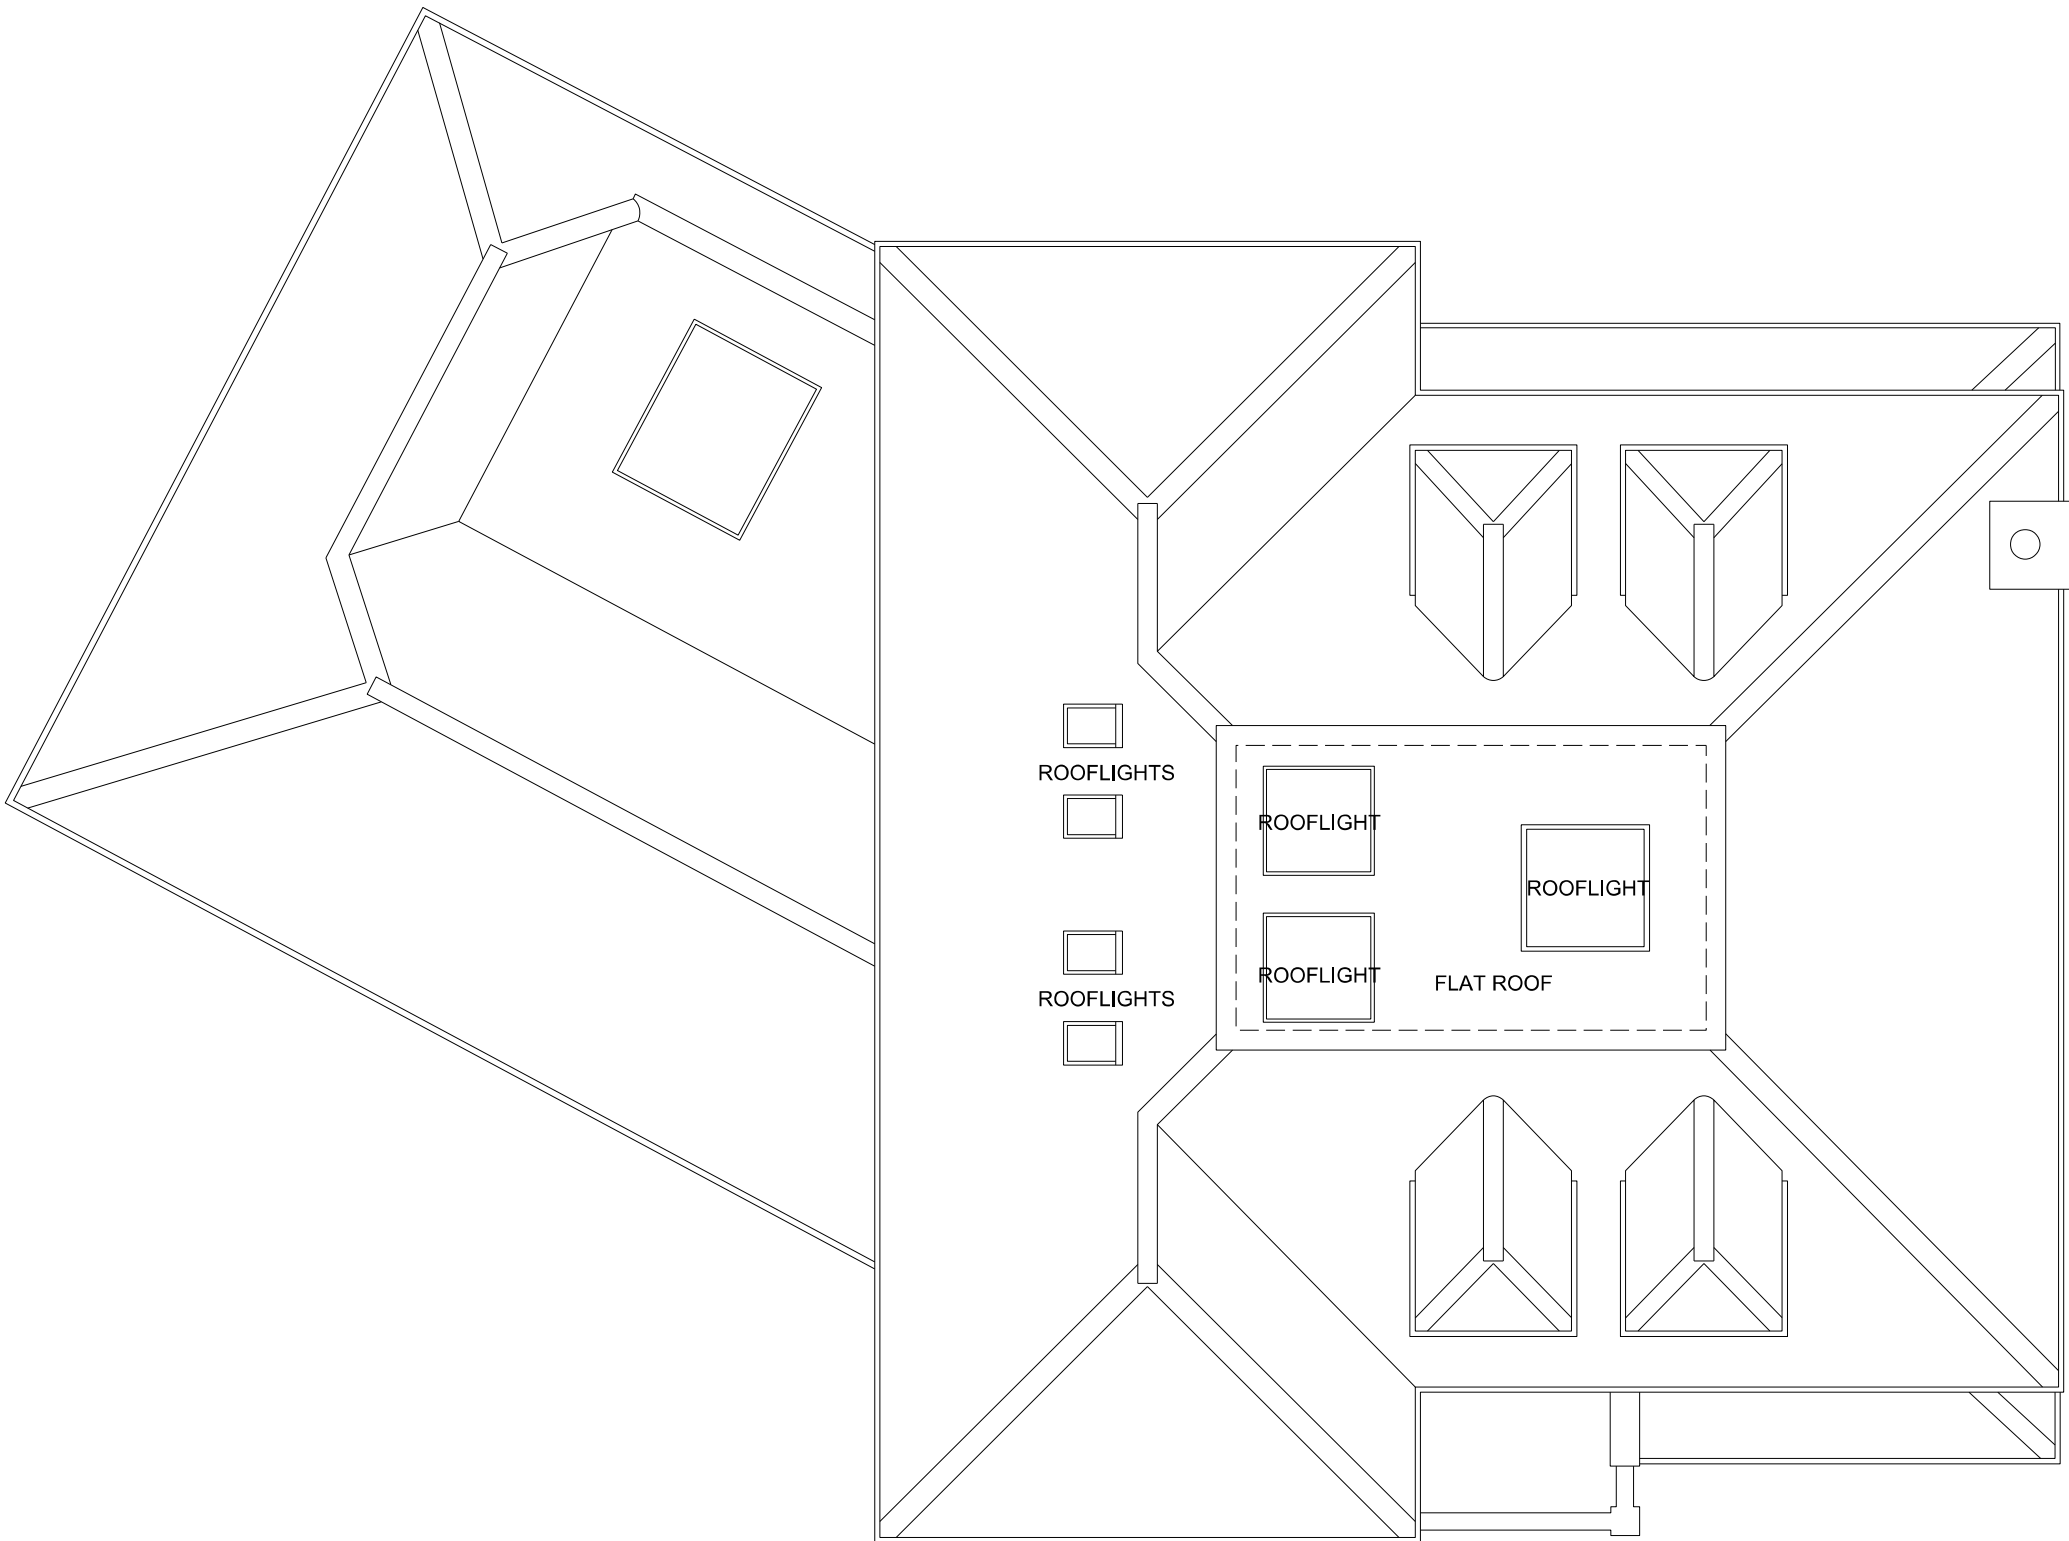

EXISTING ROOF PLAN

REVISION	DATE	COMMENTS	AUTHOR / CHECKED
■ NORTH STUDIO 116A HIGH STREET EDGWARE HA8 7EL			DS SQUARED architects
■ SOUTH STUDIO MATRIX STUDIOS 91 PETERBOROUGH ROAD LONDON SW8 3BU			
■ design@dsquared.co.uk ■ www.dsquared.co.uk ■ 020 8732 5620			
TITLE			
RED STACKS, 1 LINKSWAY, NORTHWOOD, HA6 2XA			
DETAIL			
EXISTING FLOOR PLANS			
DATE	SCALE	PAPER SIZE	AUTHOR / CHECKED
JUN 22	1:100	A1	
DRAWING No.	REVISION		STATUS
22013 01.02			HOUSEHOLDER APP
CONTRACTORS MUST CHECK ALL DIMENSIONS ON SITE. ONLY FIGURED DIMENSIONS ARE TO BE WORKED FROM. DISCREPANCIES MUST BE REPORTED TO THE ARCHITECT BEFORE PROCEEDING. © THIS DRAWING IS COPYRIGHT.			
SCALE BAR			
m	1	5	10 15