



RED STACKS, 1 LINKSWAY, NORTHWOOD, HA6 2XA

EXISTING FRONT ELEVATION (NORTH WEST)




EXISTING SIDE ELEVATION (SOUTH WEST)




RED STACKS, 1 LINKSWAY, NORTHWOOD, HA6 2XA


EXISTING REAR ELEVATION (SOUTH EAST)

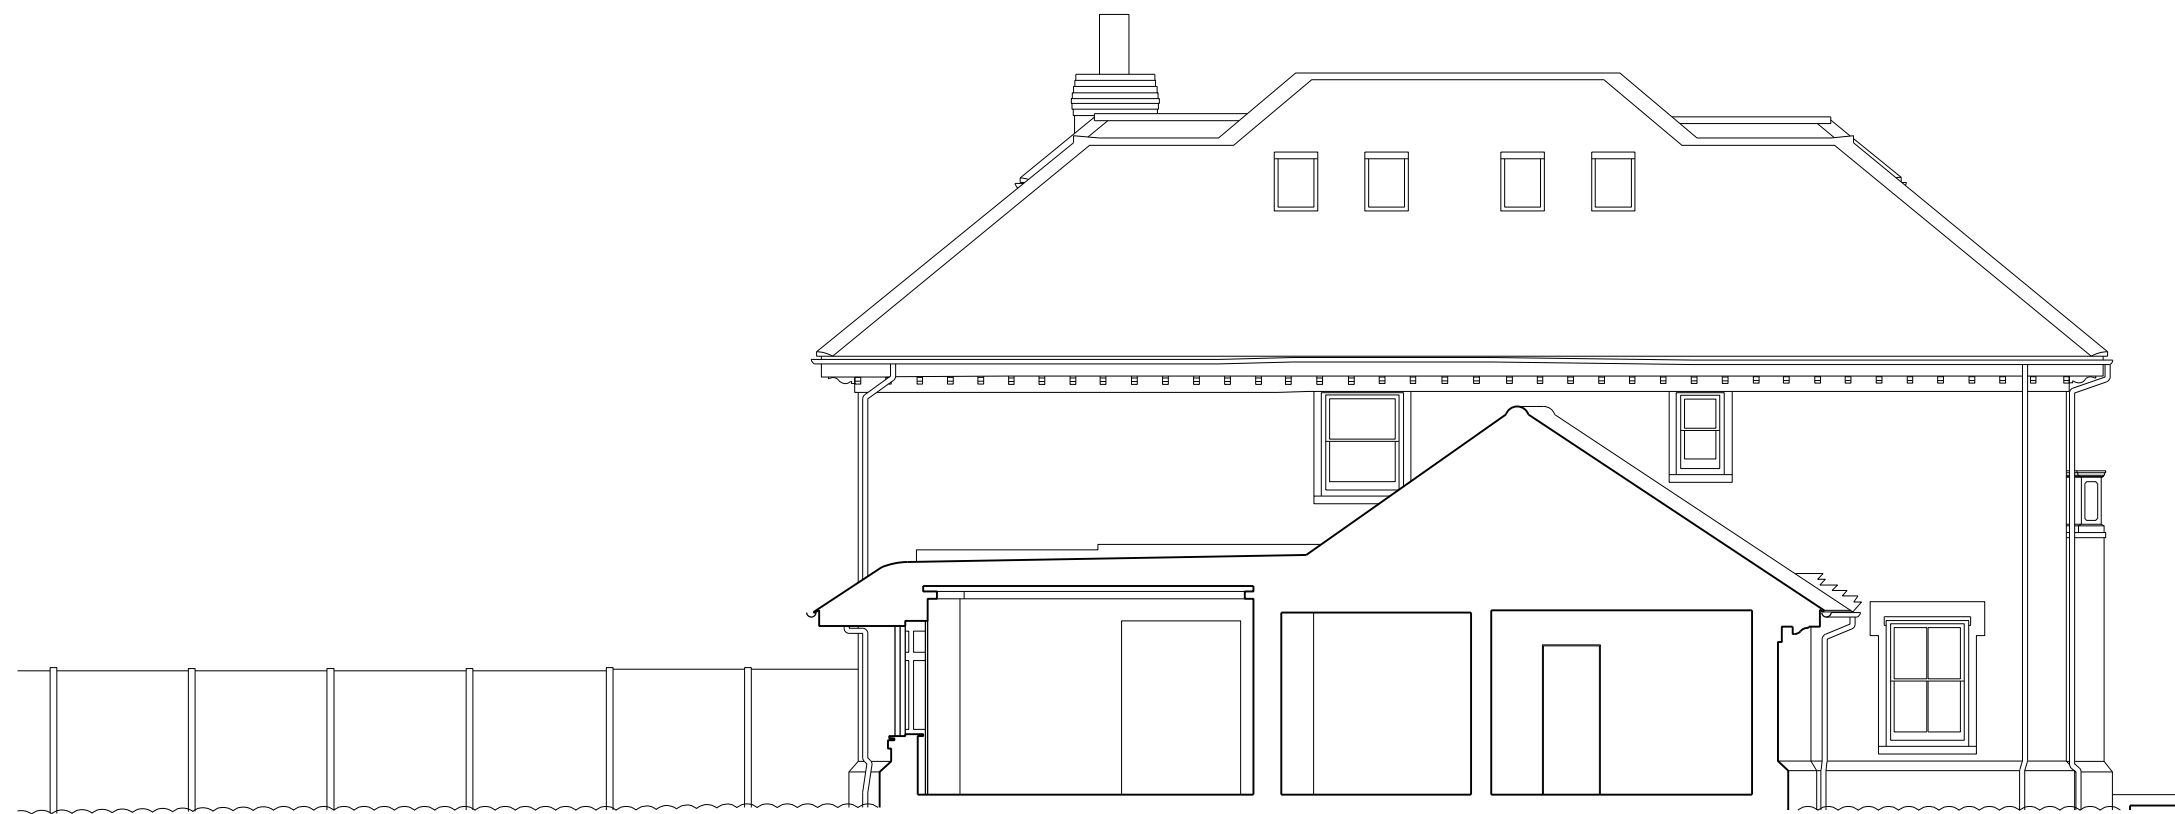

EXISTING FLANK ELEVATION (NORTH EAST)

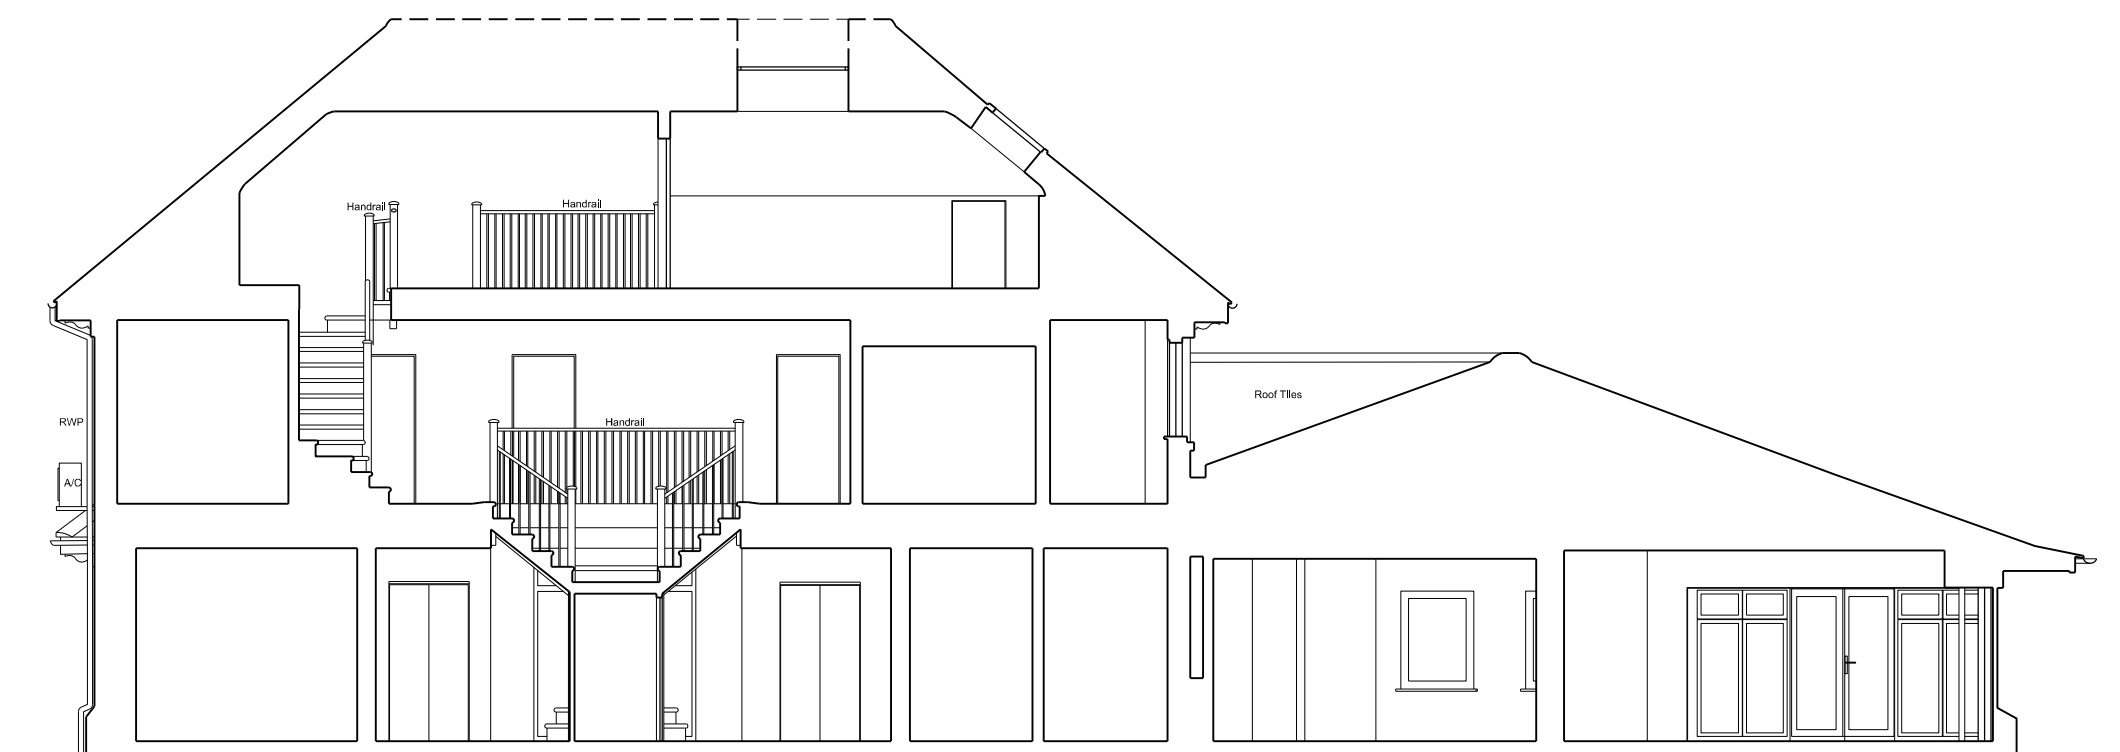

EXISTING TYPICAL SECTION A-A

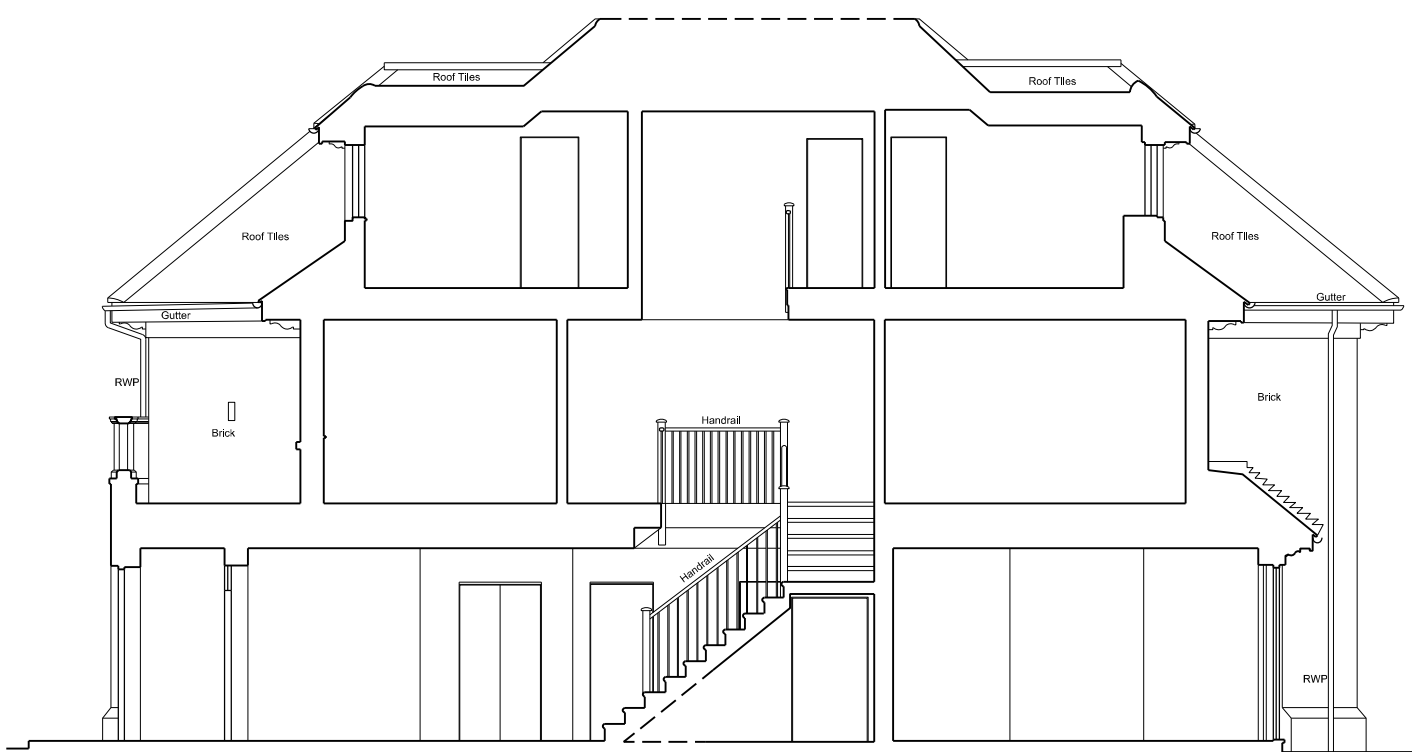

EXISTING TYPICAL SECTION B-B

REVISION	DATE	COMMENTS	AUTHOR / CHECKED
■	NORTH STUDIO 116A HIGH STREET EDGWARE HA8 7EL		
■	SOUTH STUDIO MATRIX STUDIOS 91 PETERBOROUGH ROAD LONDON SW6 3BU		
■	design@dsquared.co.uk	www.dsquared.co.uk	020 8732 9620
DS SQUARED architects			
TITLE			
RED STACKS, 1 LINKSWAY, NORTHWOOD, HA6 2XA			
DETAIL			
EXISTING ELEVATIONS & TYPICAL SECTIONS A-A & B-B			
DATE	SCALE	PAPER SIZE	AUTHOR / CHECKED
JUN 22	1:100	A1	
DRAWING No.	REVISION	STATUS	
22013 01.03		HOUSE HOLDER APP	
CONTRACTORS MUST CHECK ALL DIMENSIONS ON SITE. ONLY FIGURED DIMENSIONS ARE TO BE WORKED FROM. DISCREPANCIES MUST BE REPORTED TO THE ARCHITECT BEFORE PROCEEDING. © THIS DRAWING IS COPYRIGHT.			
SCALE BAR			
m	1	5	10 15