




PROPOSED FRONT ELEVATION (NORTH WEST)

FINISHES


- ① FACING BRICK
- ② LEAD CLADDING
- ③ CLAY ROOF TILES
- ④ CLEAR GLAZING
- ⑤ OBSCURE GLAZING

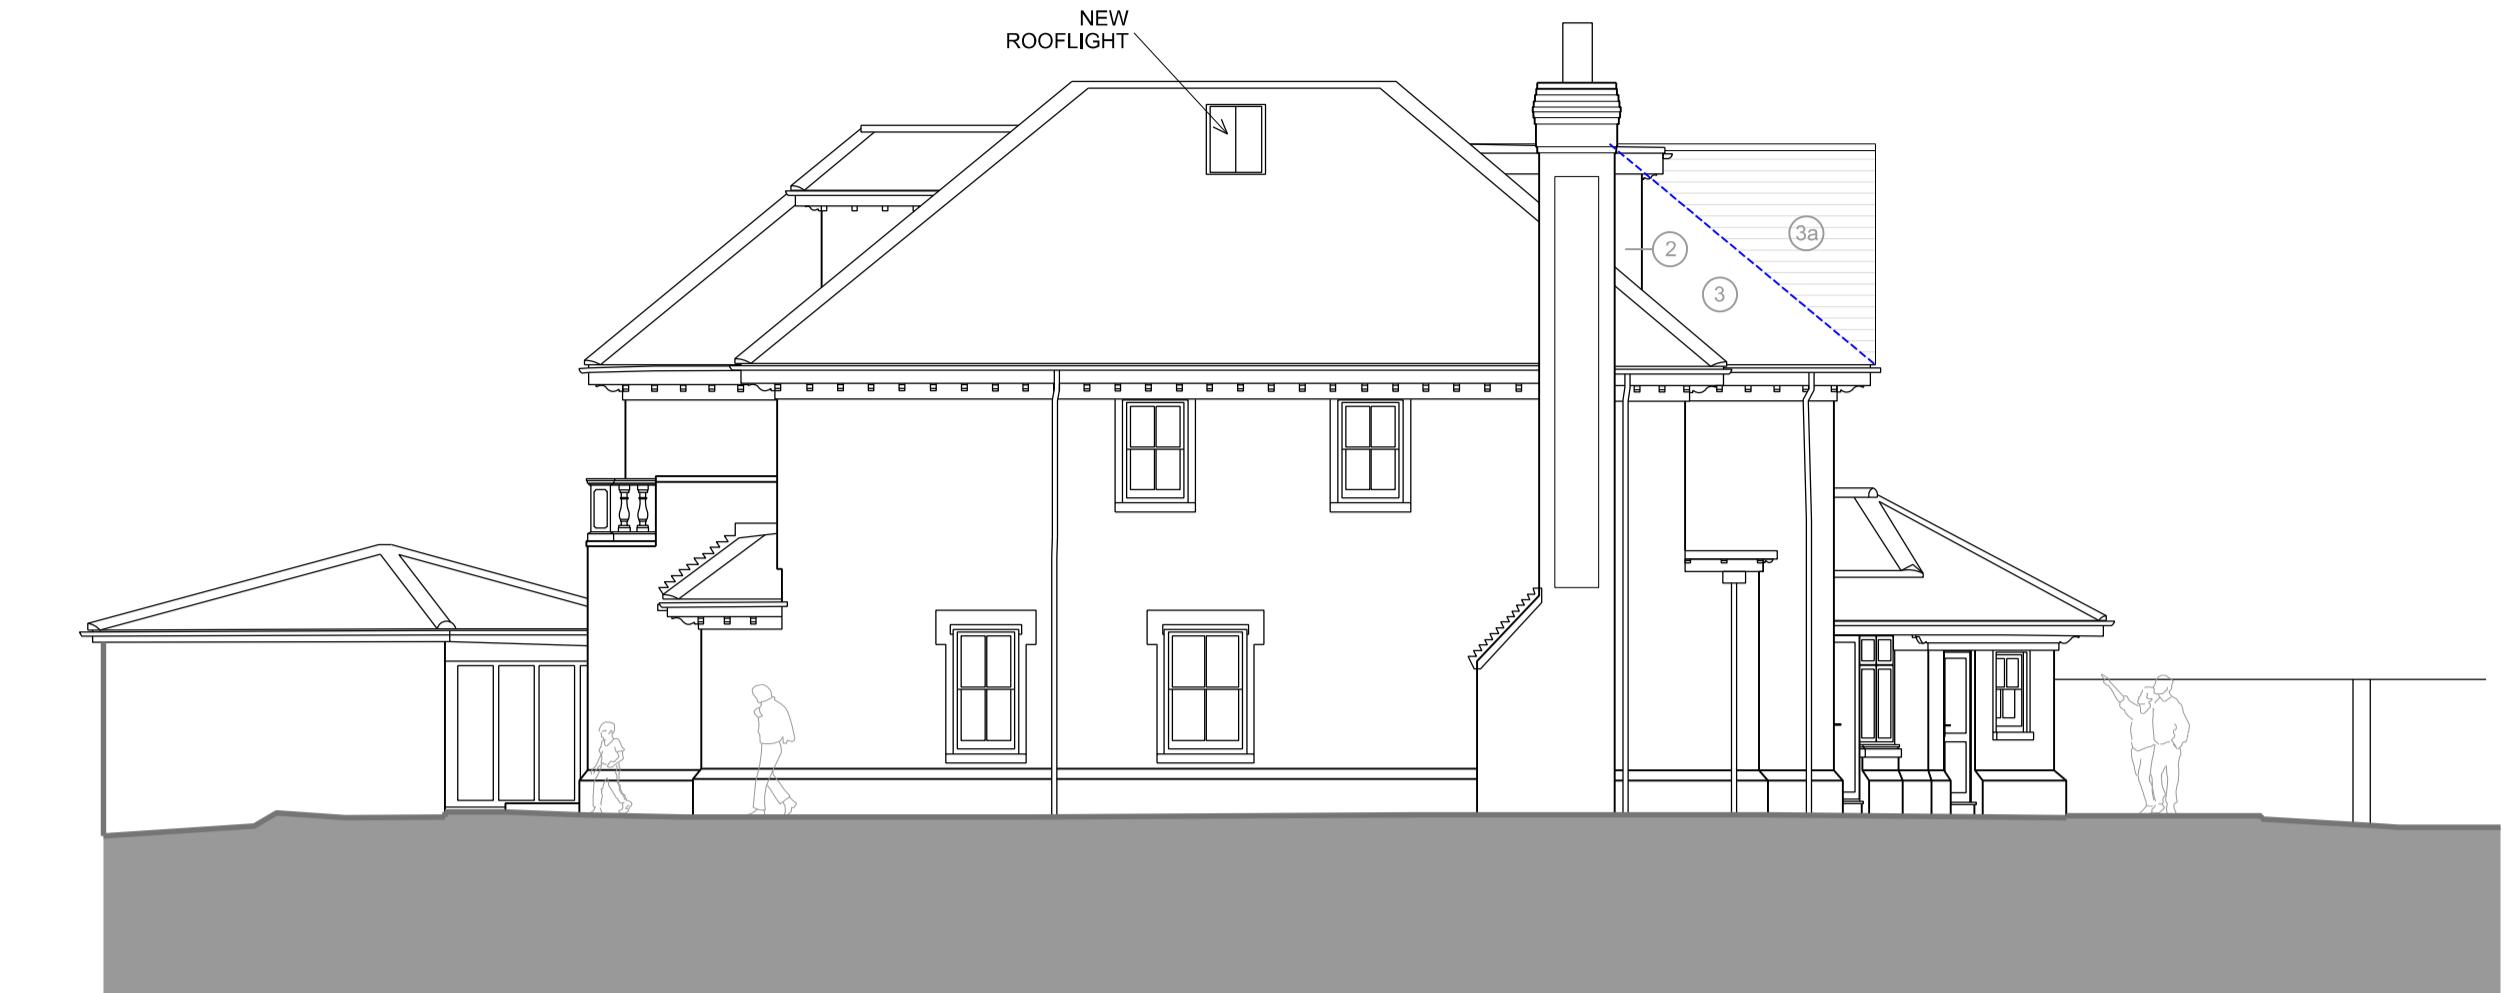

PROPOSED SIDE ELEVATION (SOUTH WEST)



PROPOSED REAR ELEVATION (SOUTH EAST)

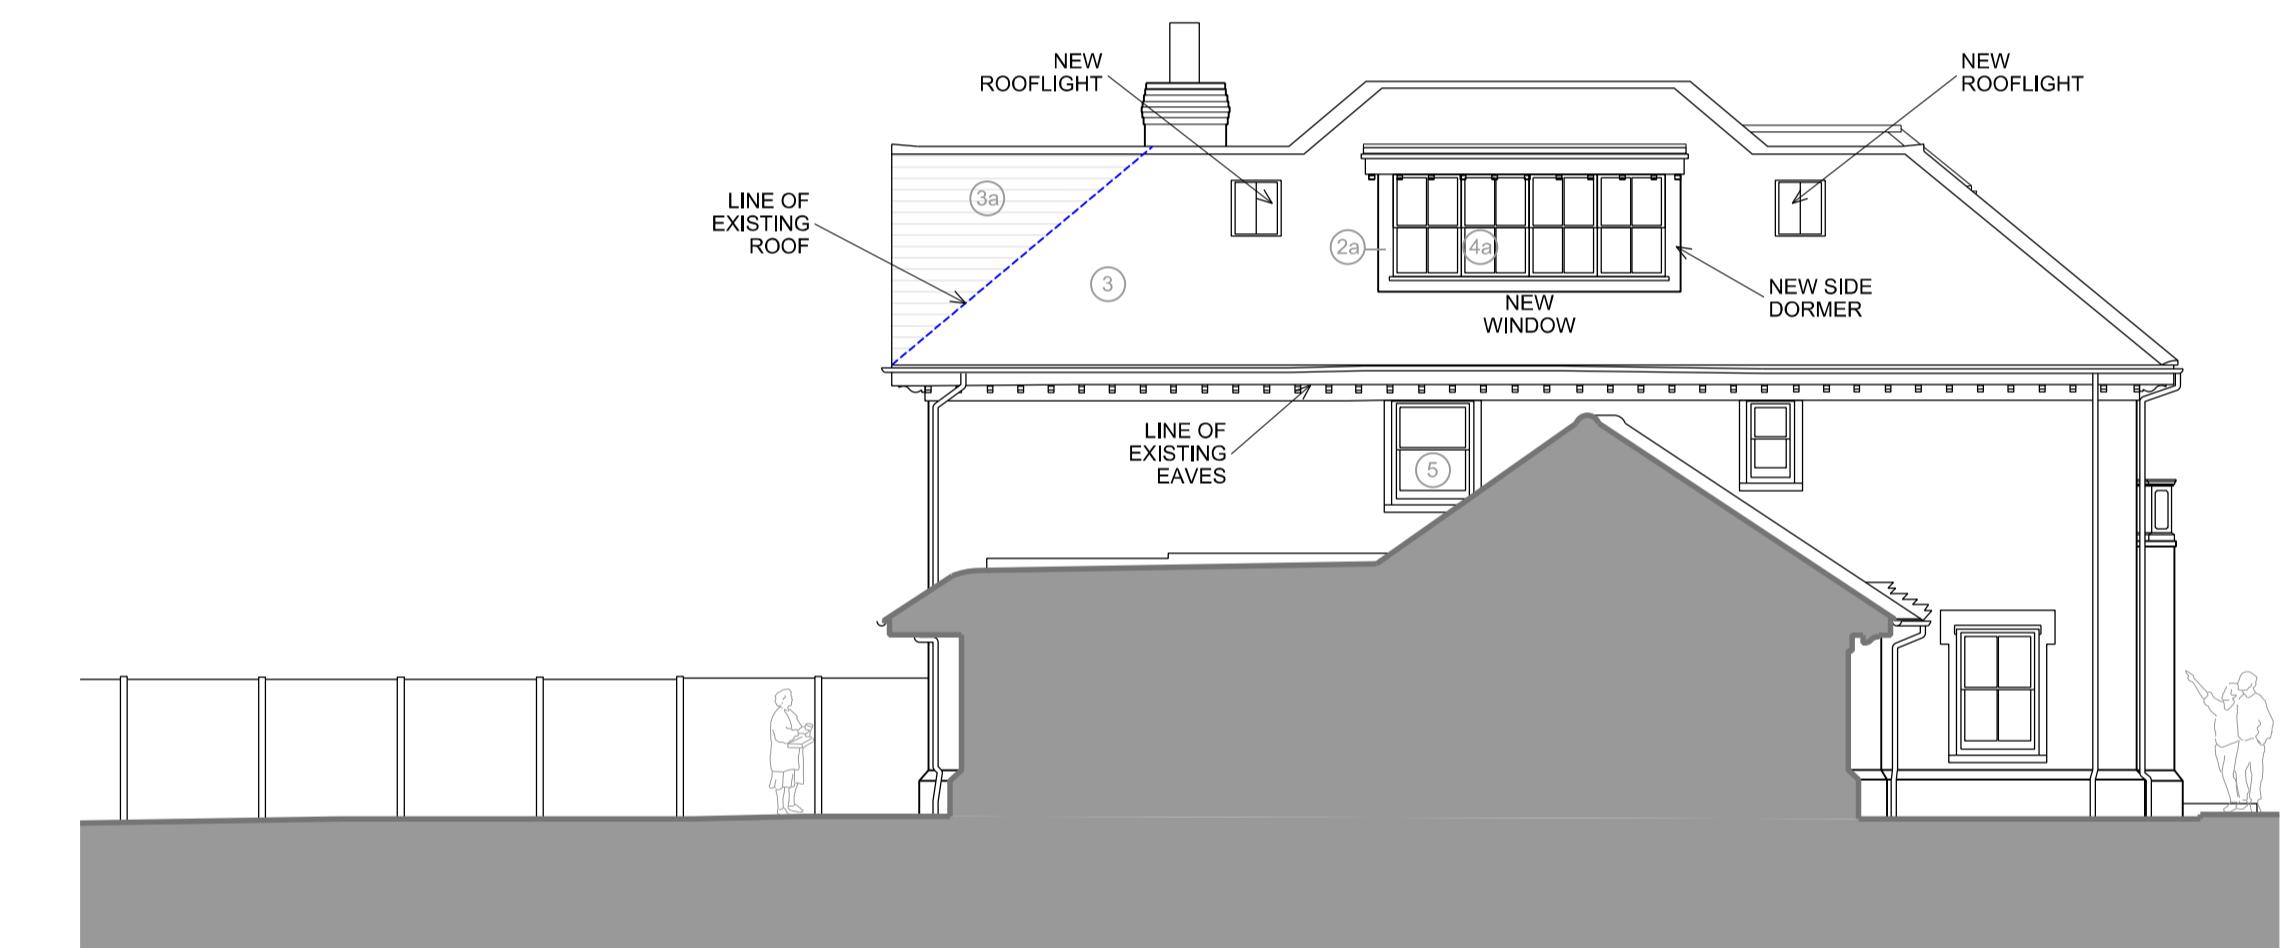

PROPOSED FLANK ELEVATION (NORTH EAST)



PROPOSED TYPICAL SECTION A-A



PROPOSED TYPICAL SECTION B-B

REVISION | DATE | COMMENTS | AUTHOR / CHECKED

■ NORTH STUDIO | 116A HIGH STREET | EDGWARE | HA8 7EL
 ■ SOUTH STUDIO | MATRIX STUDIOS | 91 PETERBOROUGH ROAD | LONDON | SW6 3BU
 ■ design@dsquared.co.uk ■ www.dsquared.co.uk ■ 020 8732 5820

TITLE
 RED STACKS, 1 LINKSWAY, NORTHWOOD, HA6 2XA

DETAIL
 PROPOSED ELEVATIONS & TYPICAL SECTIONS A-A

DATE JUN 22	SCALE 1:100	PAPER SIZE A1	AUTHOR / CHECKED
DRAWING No. 22013 01.05	REVISION	STATUS HOUSE HOLDER APP	
CONTRACTORS MUST CHECK ALL DIMENSIONS ON SITE. ONLY FIGURED DIMENSIONS ARE TO BE WORKED FROM. DISCREPANCIES MUST BE REPORTED TO THE ARCHITECT BEFORE PROCEEDING. © THIS DRAWING IS COPYRIGHT.			
SCALE 1:100	11	15	10
m			

DS SQUARED architects