




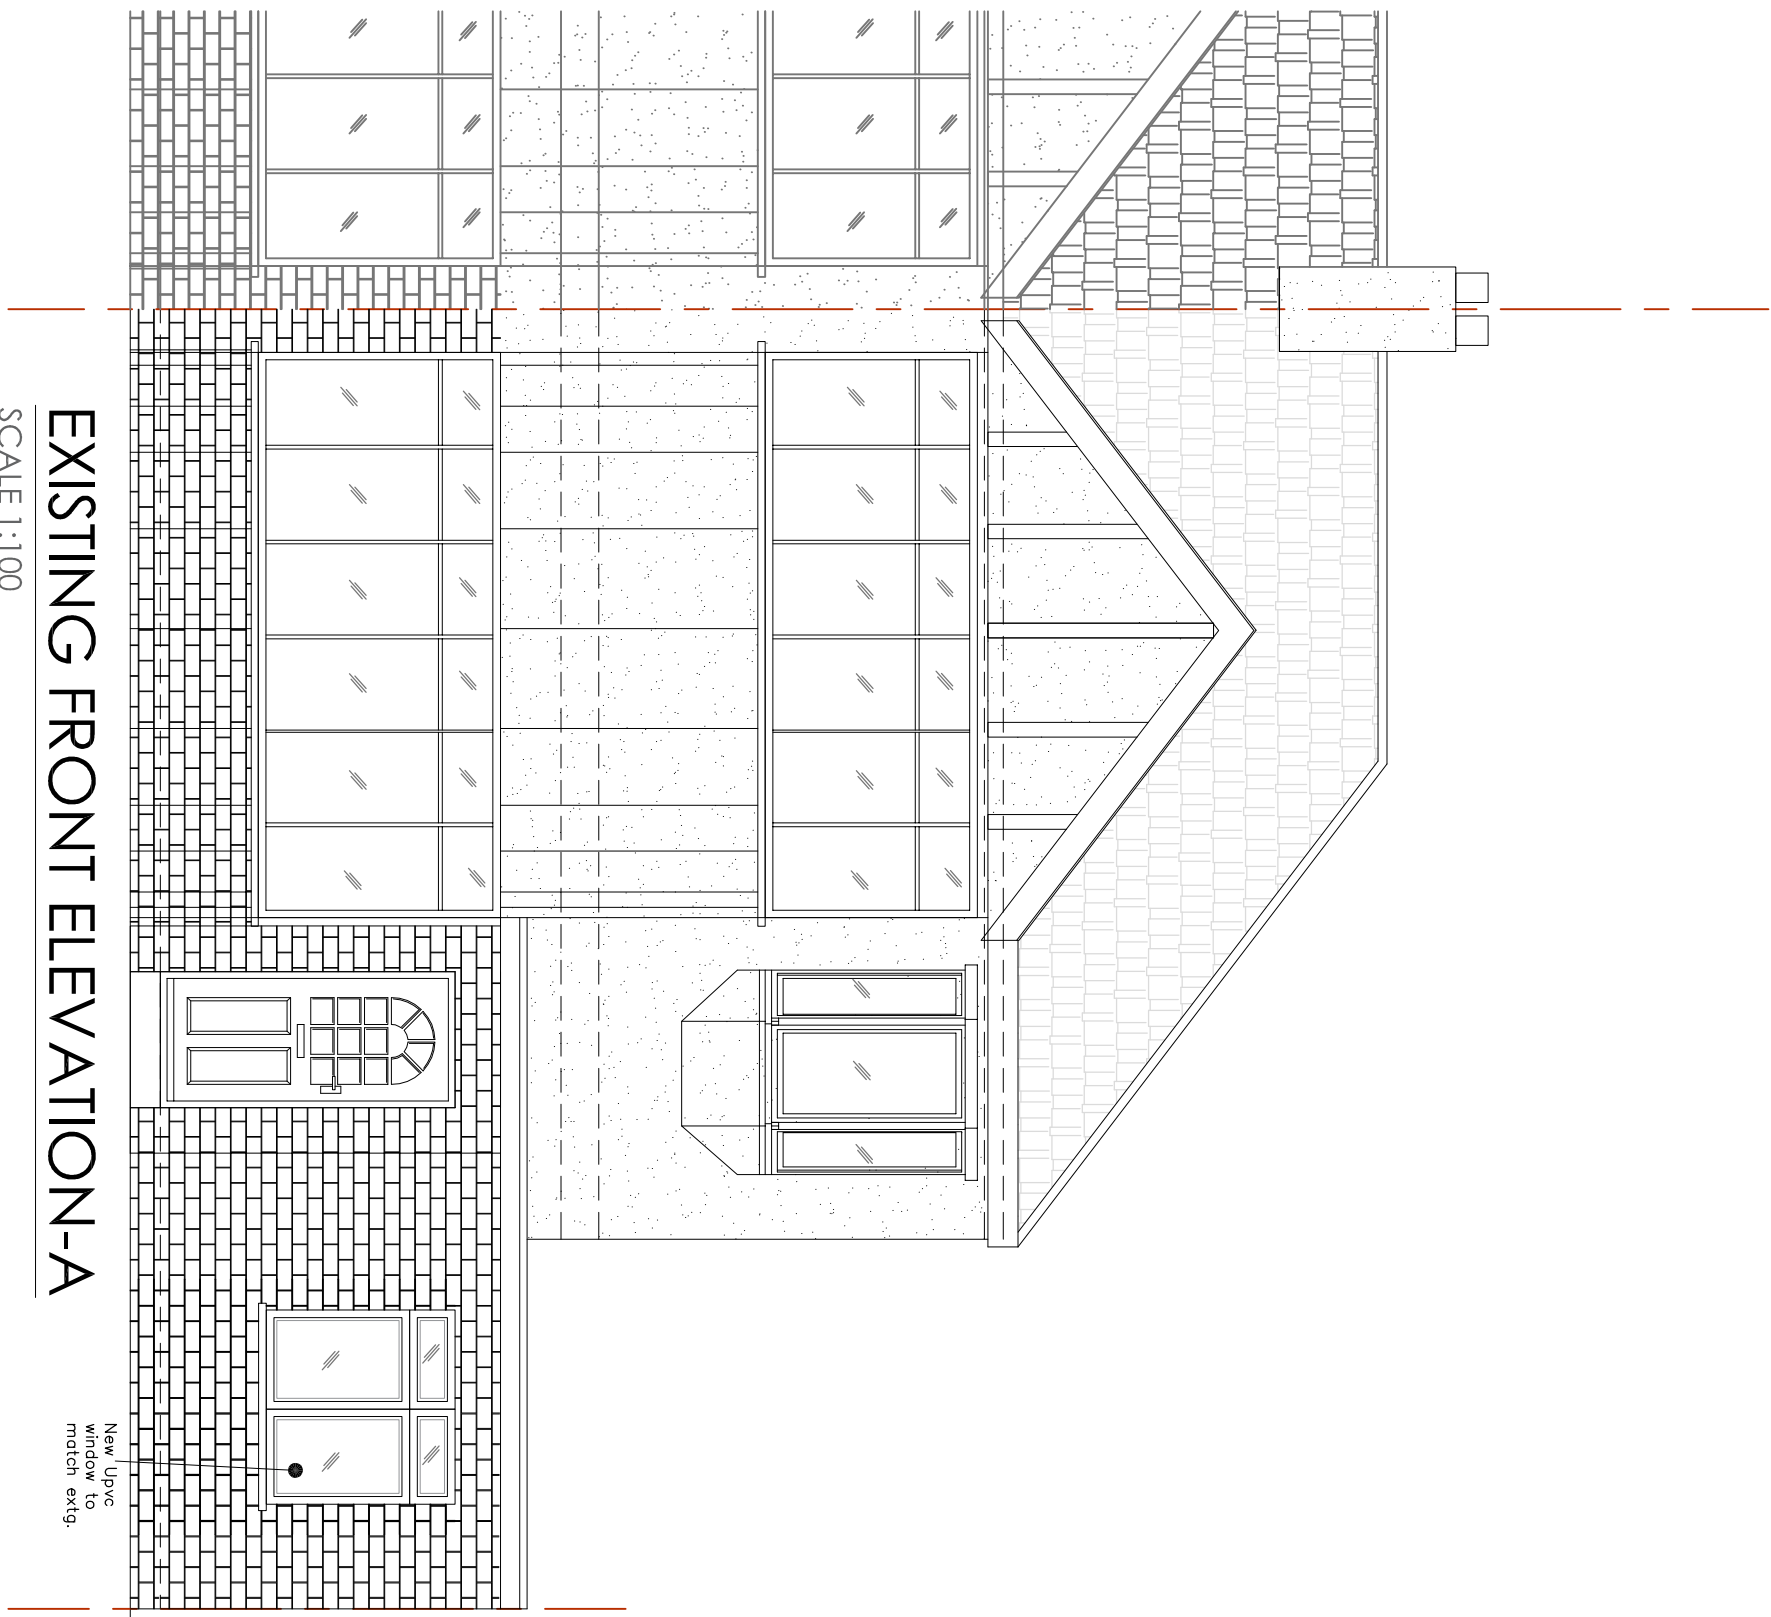


EXISTING FRONT ELEVATION-A
SCALE 1:100

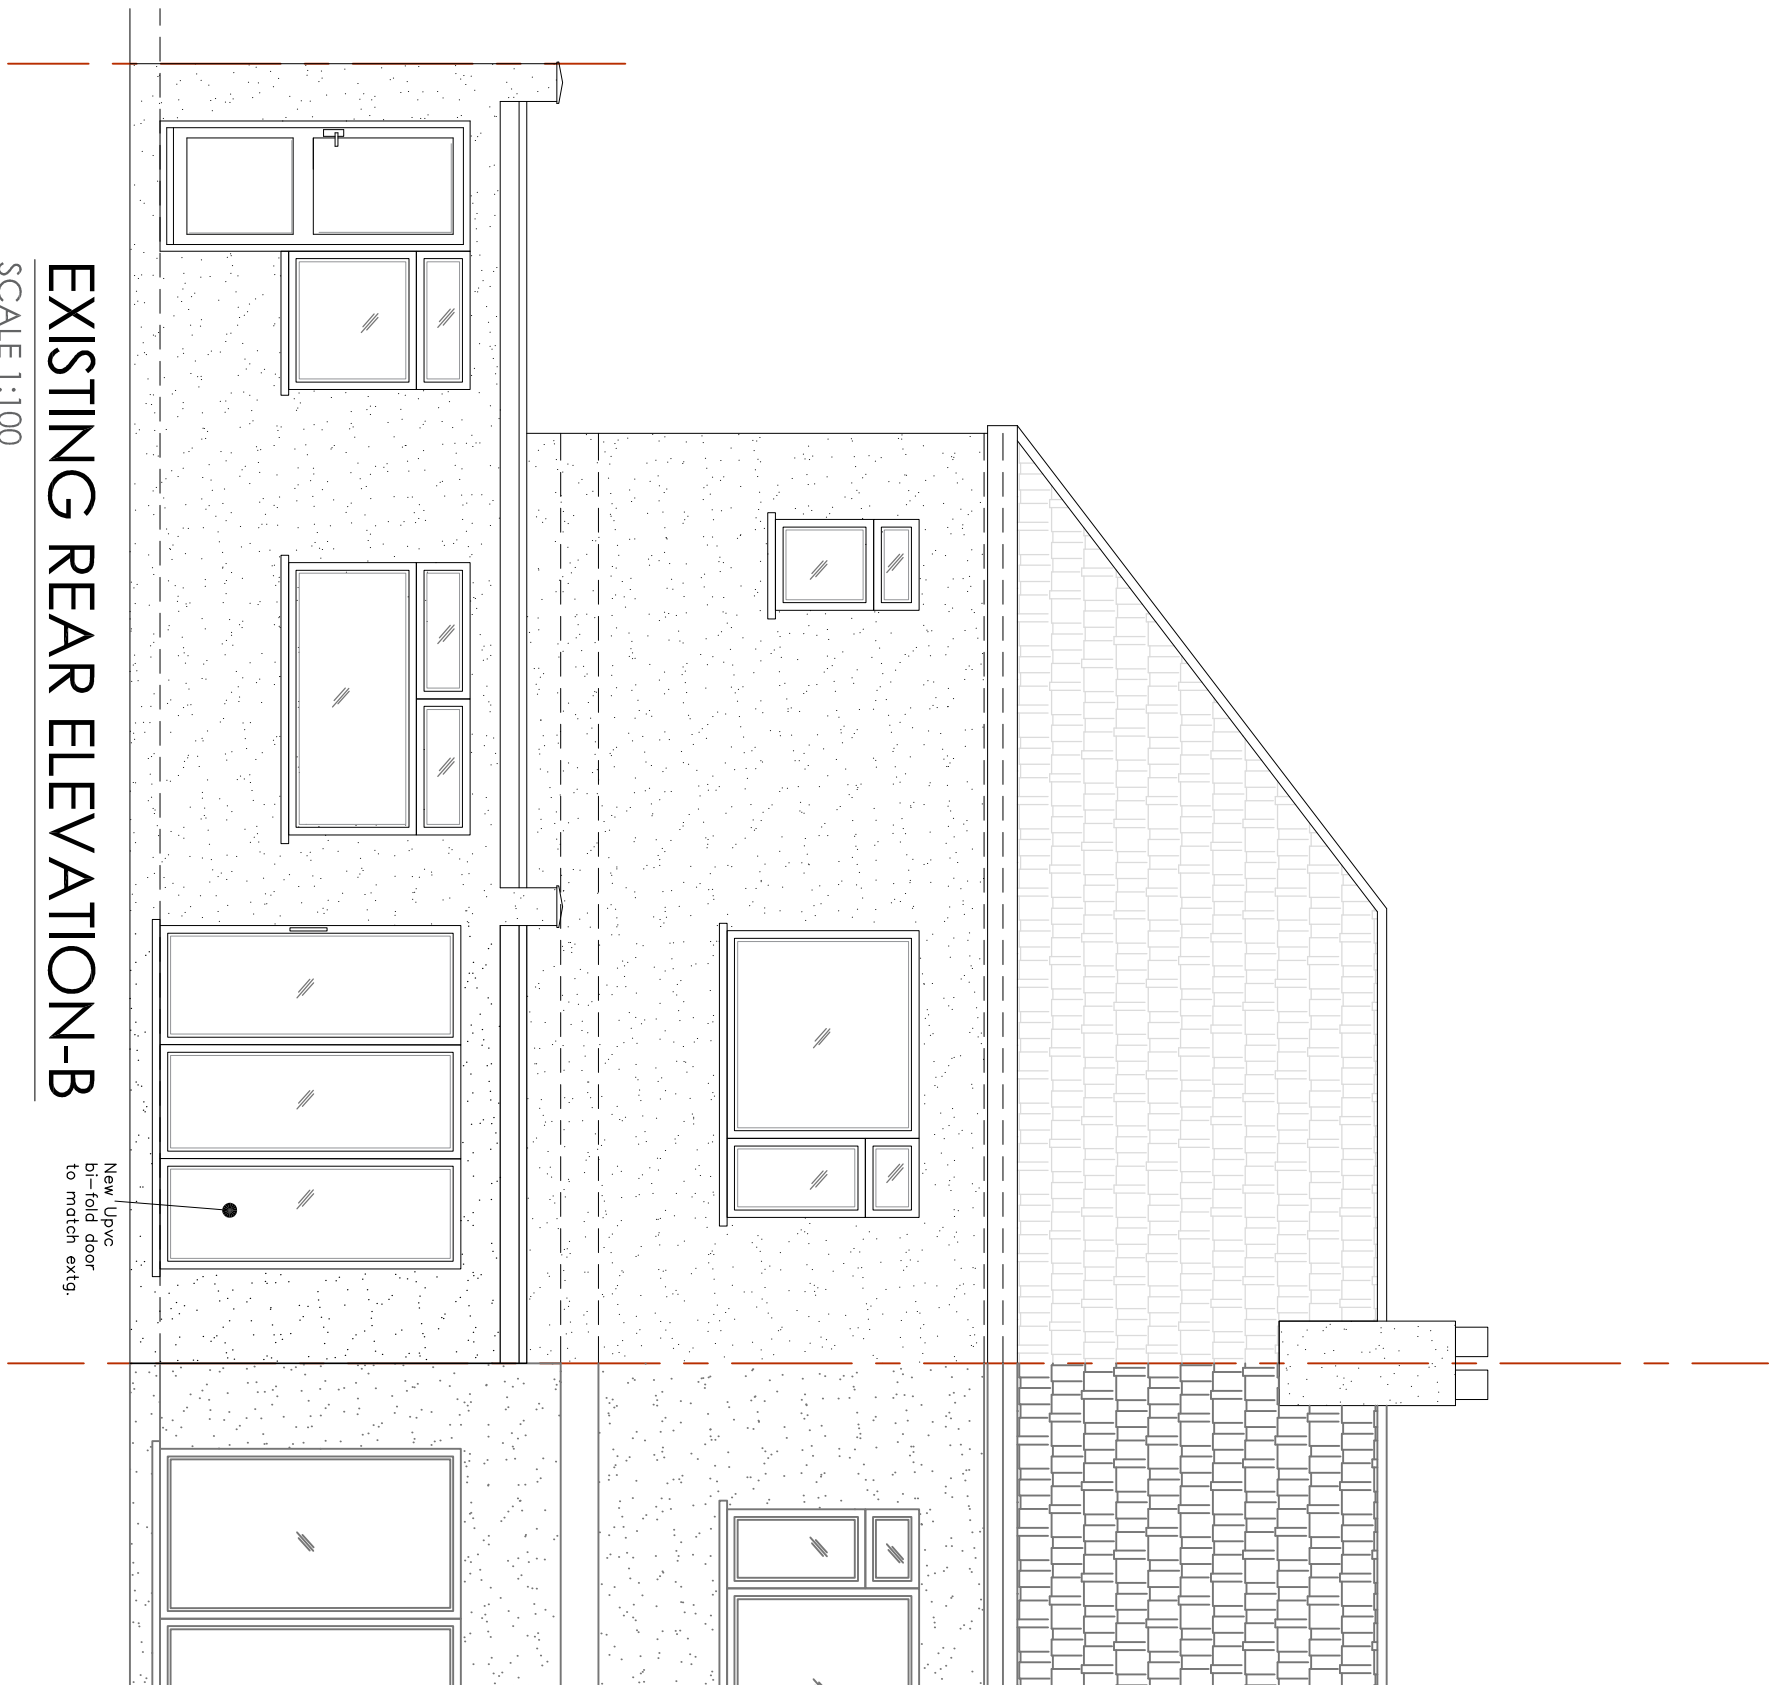


EXISTING REAR ELEVATION-B
SCALE 1:100

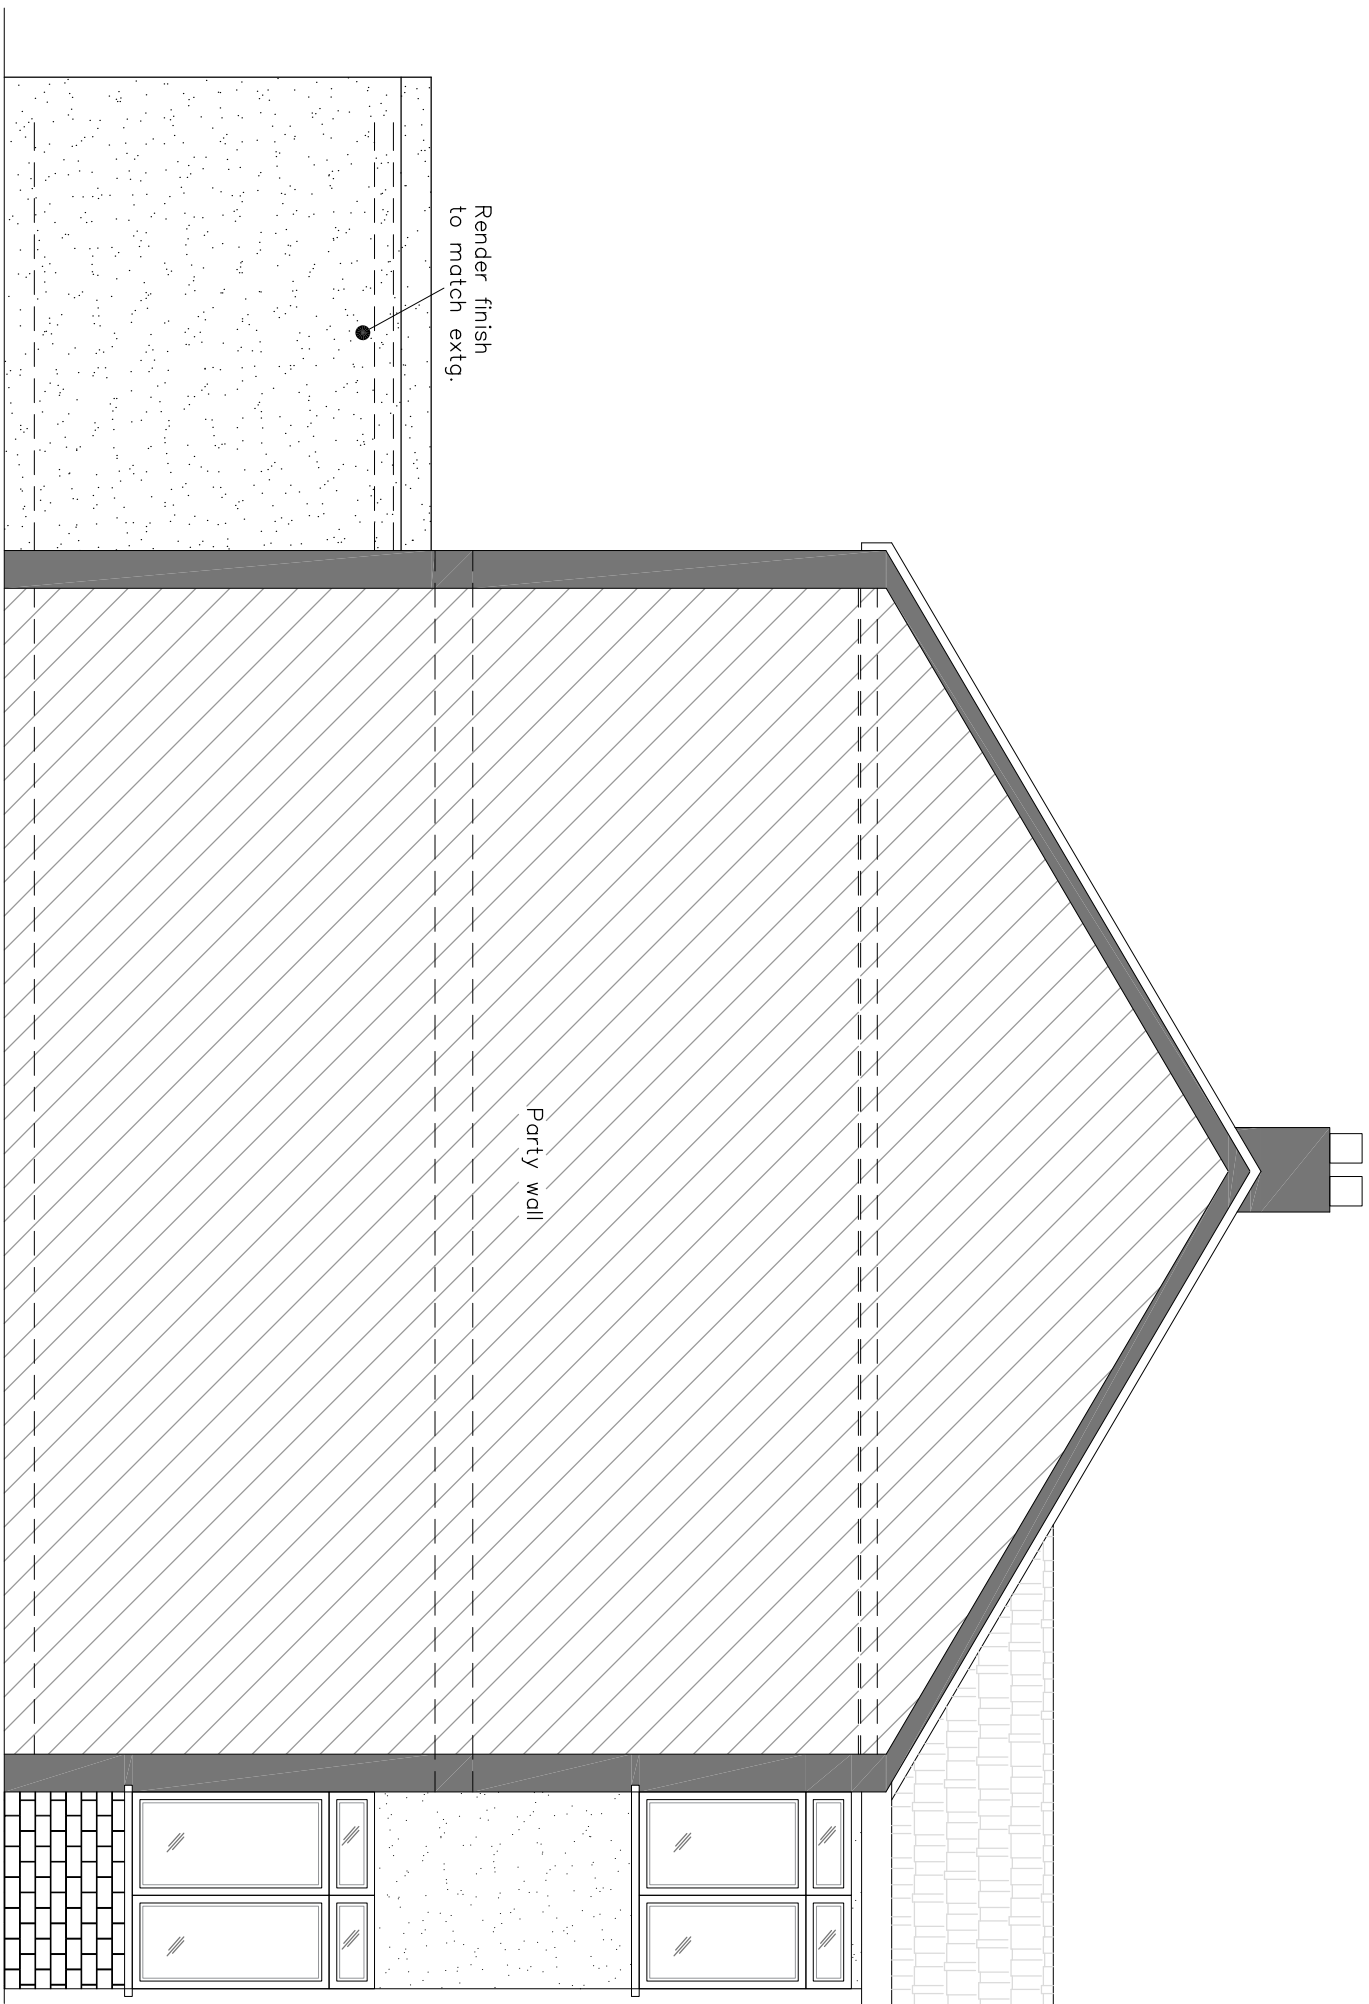


EXISTING SIDE ELEVATION-C
SCALE 1:100

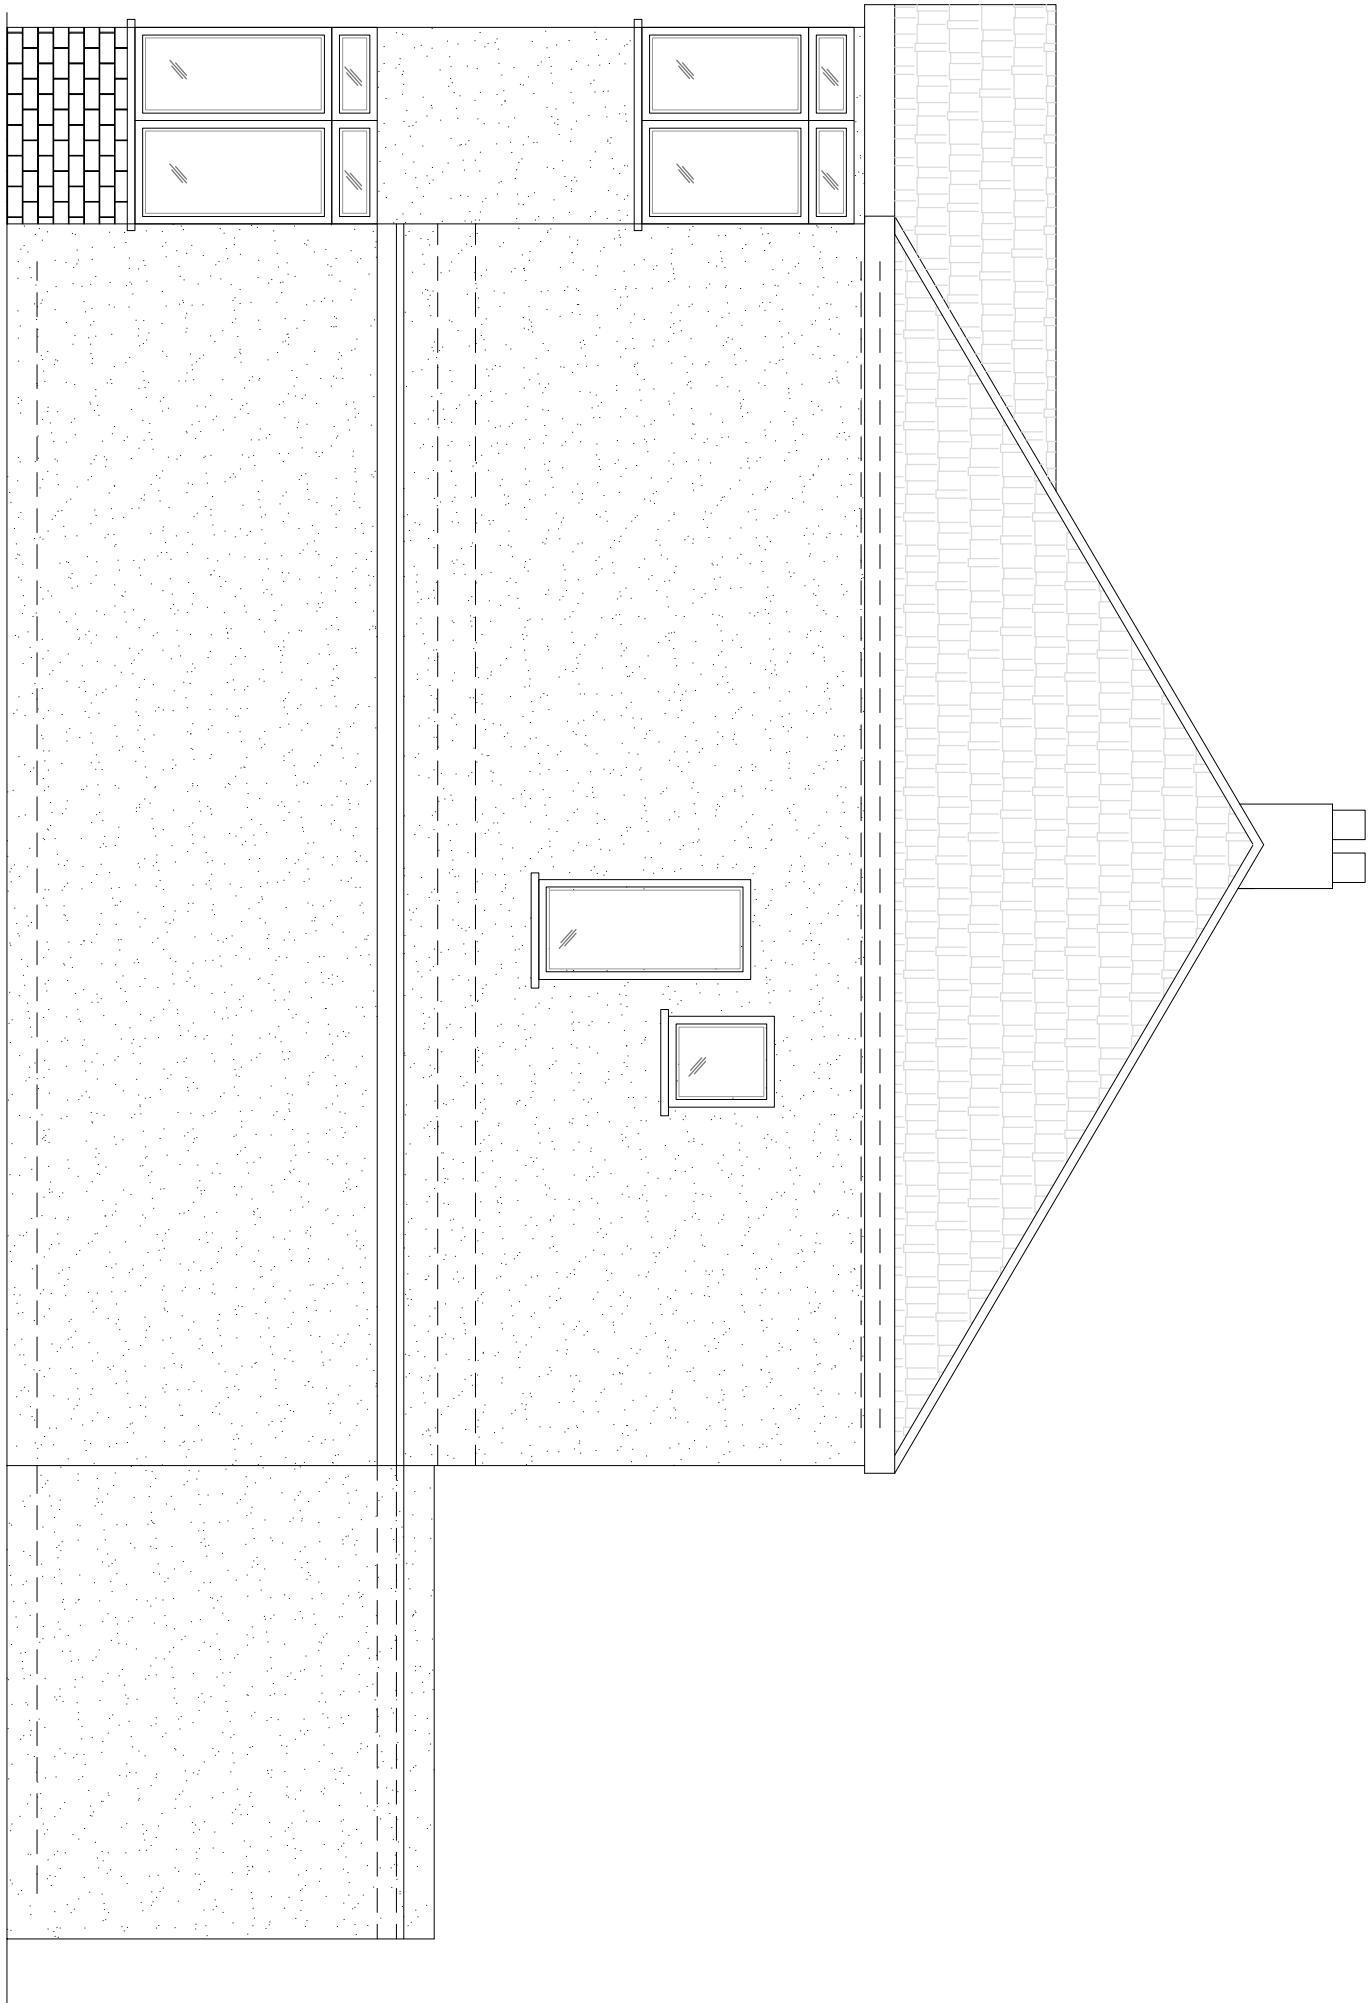

EXISTING SIDE ELEVATION-D
SCALE 1:100

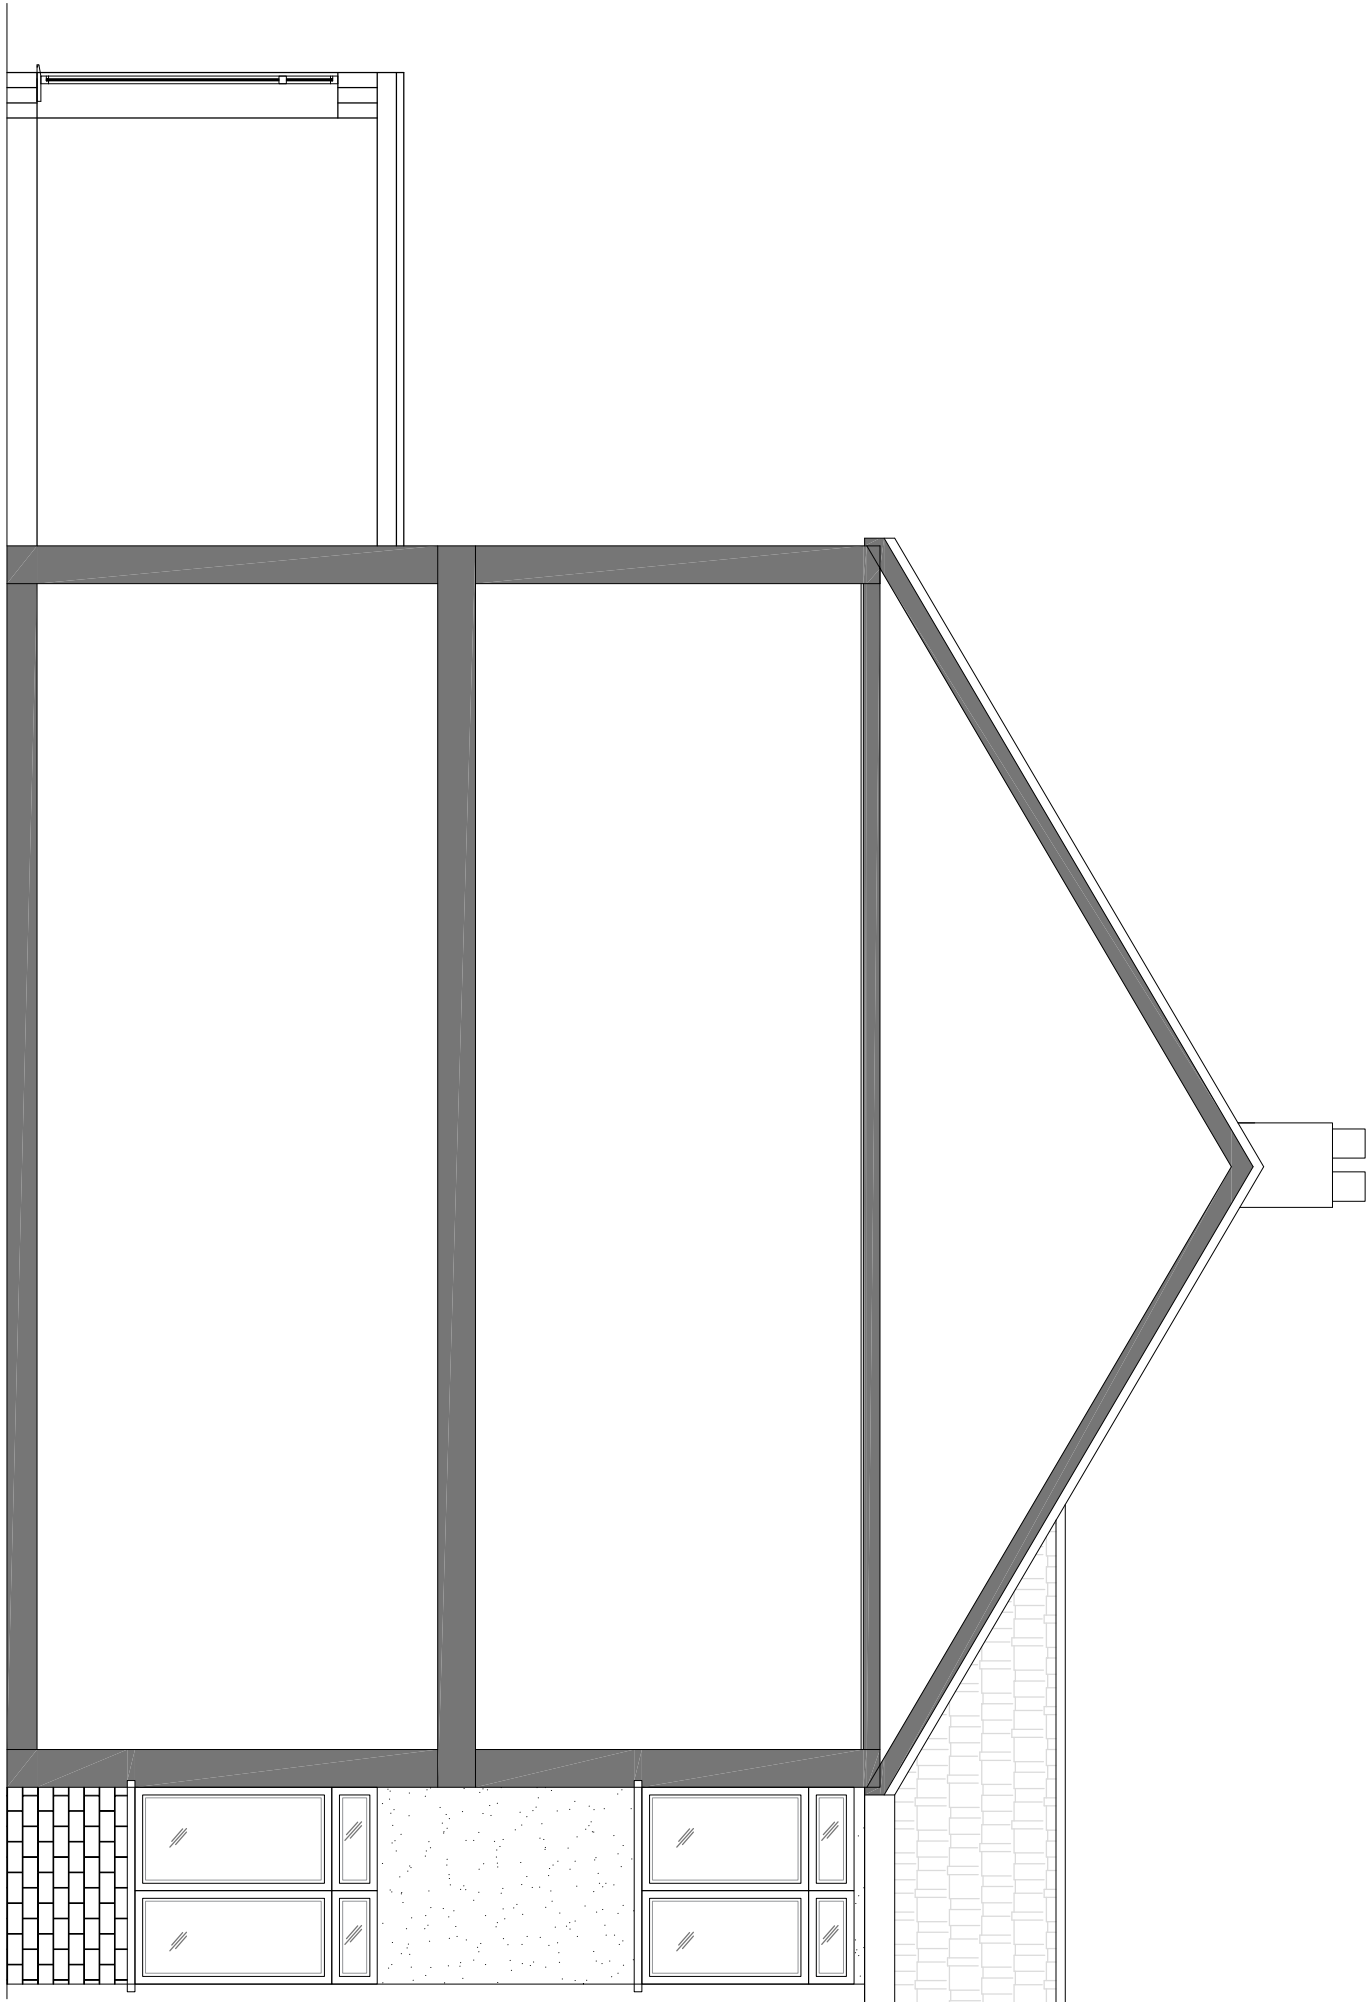

EXISTING CROSS SECTION A-A
SCALE 1:100

 

Do not scale off the drawings (scale only for planning purposes).

		ARCH./CLIENT		Drawn	
Project Title		UB		Checked	
51 LOWLANDS ROAD PINNER HAS 11Y		SP		Size	
Drawing Title		Scale		A1	
EXISTING ELEVATIONS AND CROSS SECTION		1:50		Rev.	
Project No.		2315/249		P-03	
Rev.		—		—	