



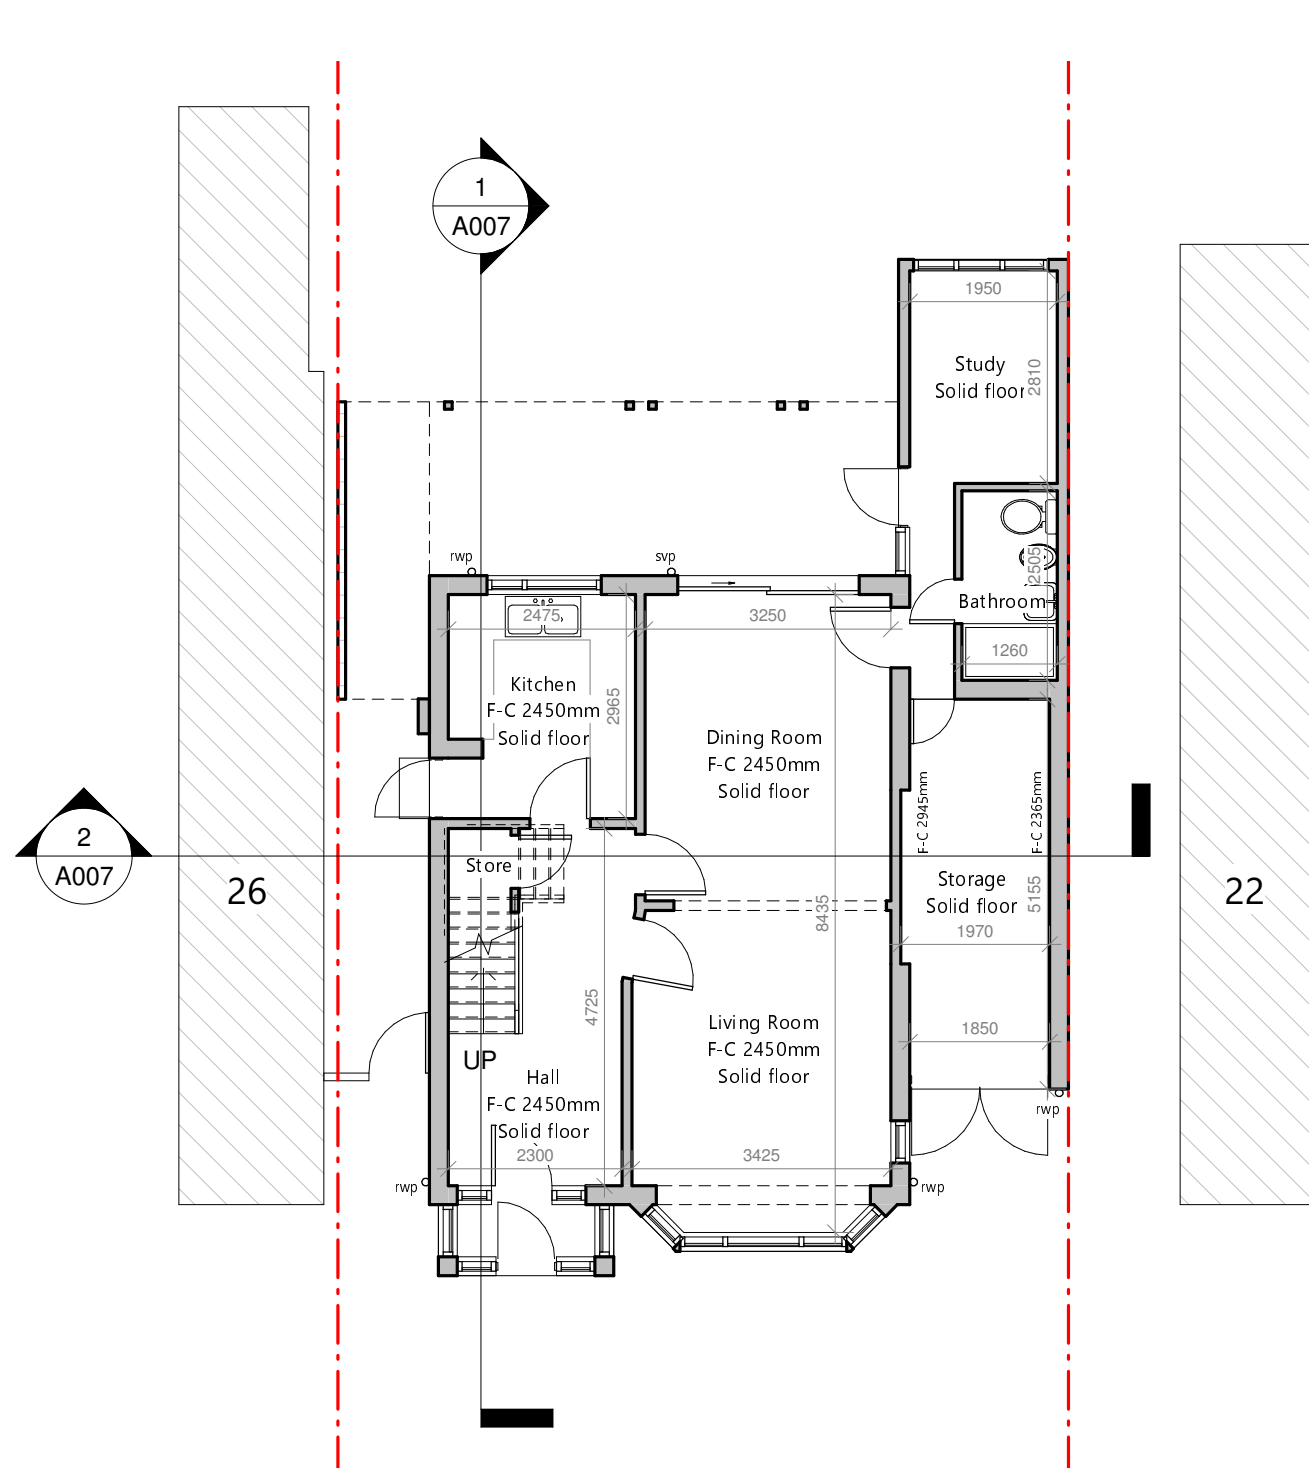

1 Existing Ground Floor
1 : 100

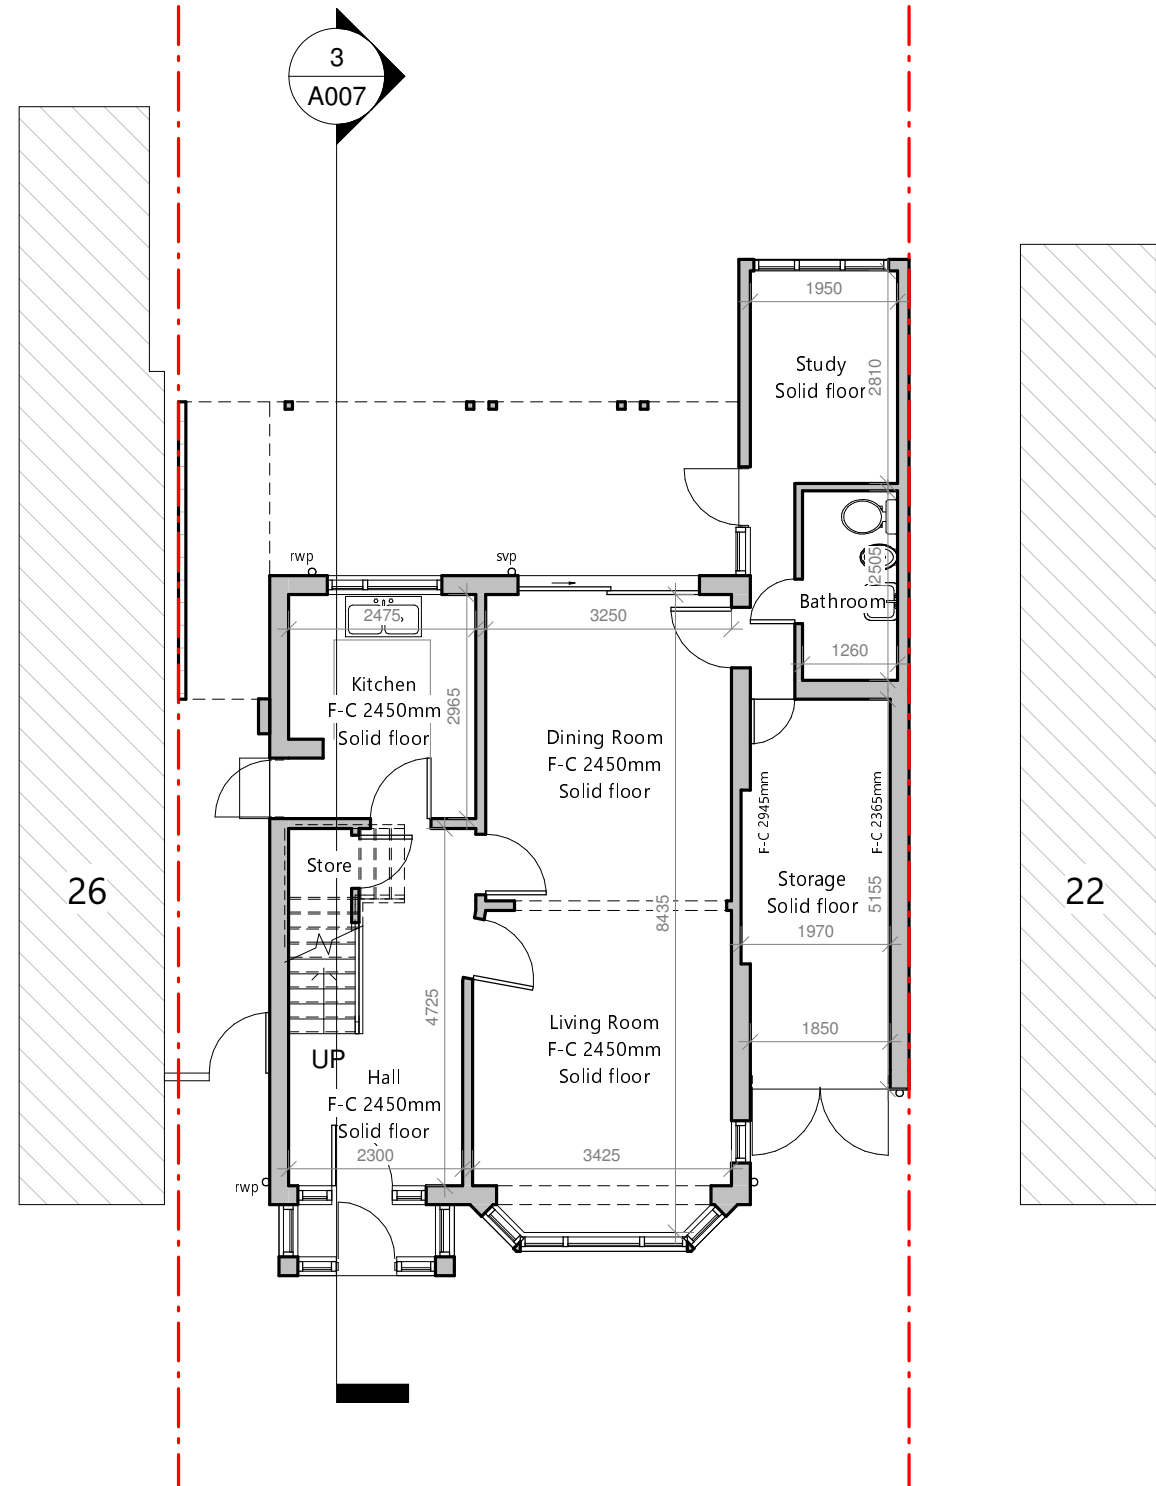

2 Proposed Ground Floor
1 : 100



VISUAL SCALE 1:100



www.autodesk.com/revit

No.	Description	Date

24 Greenacres Ave, Ickenham, Uxbridge
UB10 8HQ



Loft Conversion

Ground Floor Plan

Project number	Project Number
Date	06.07.2022
Drawn by	KEVCADS
Checked by	KEVCADS

A001

Scale 1 : 100

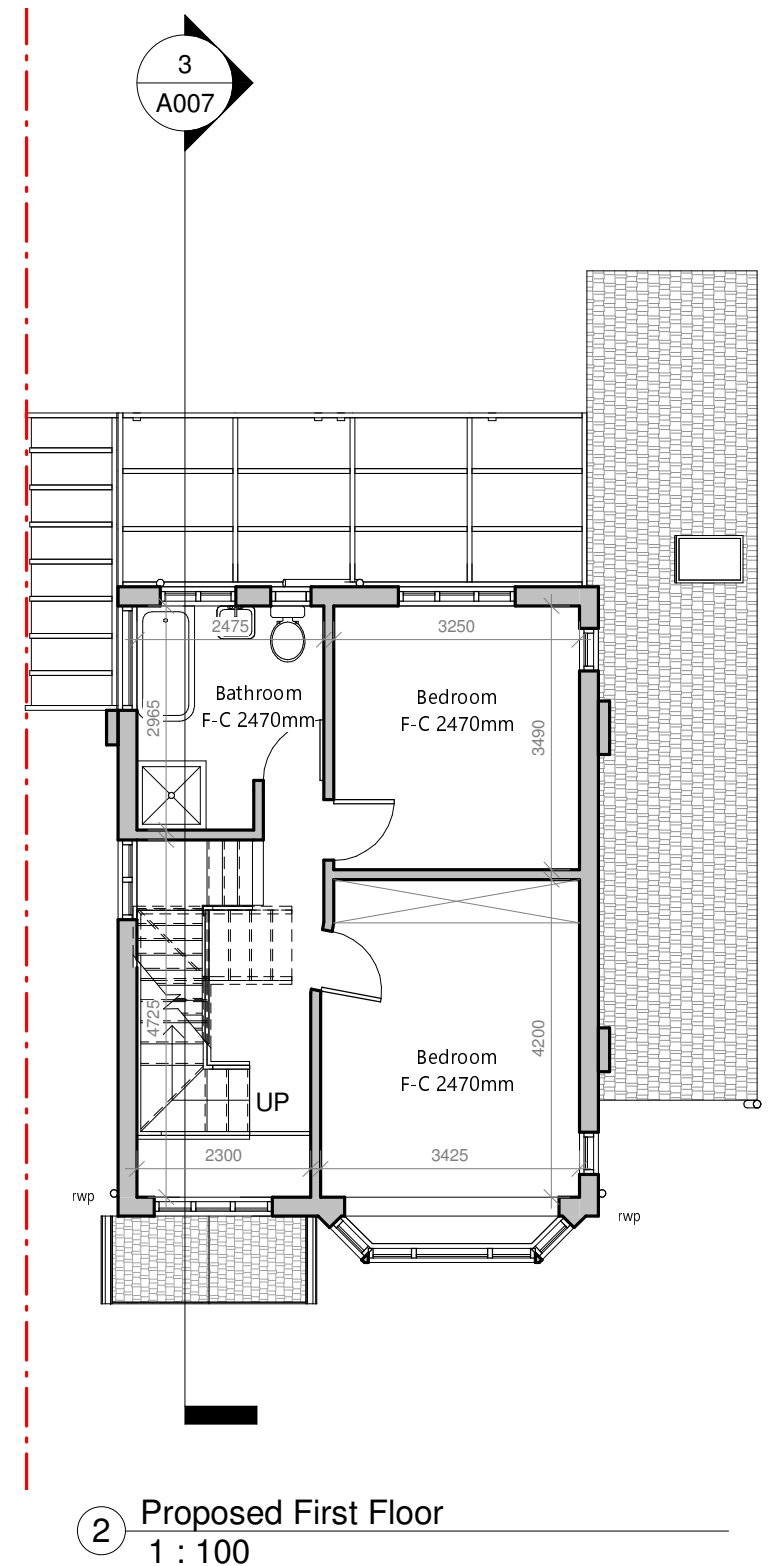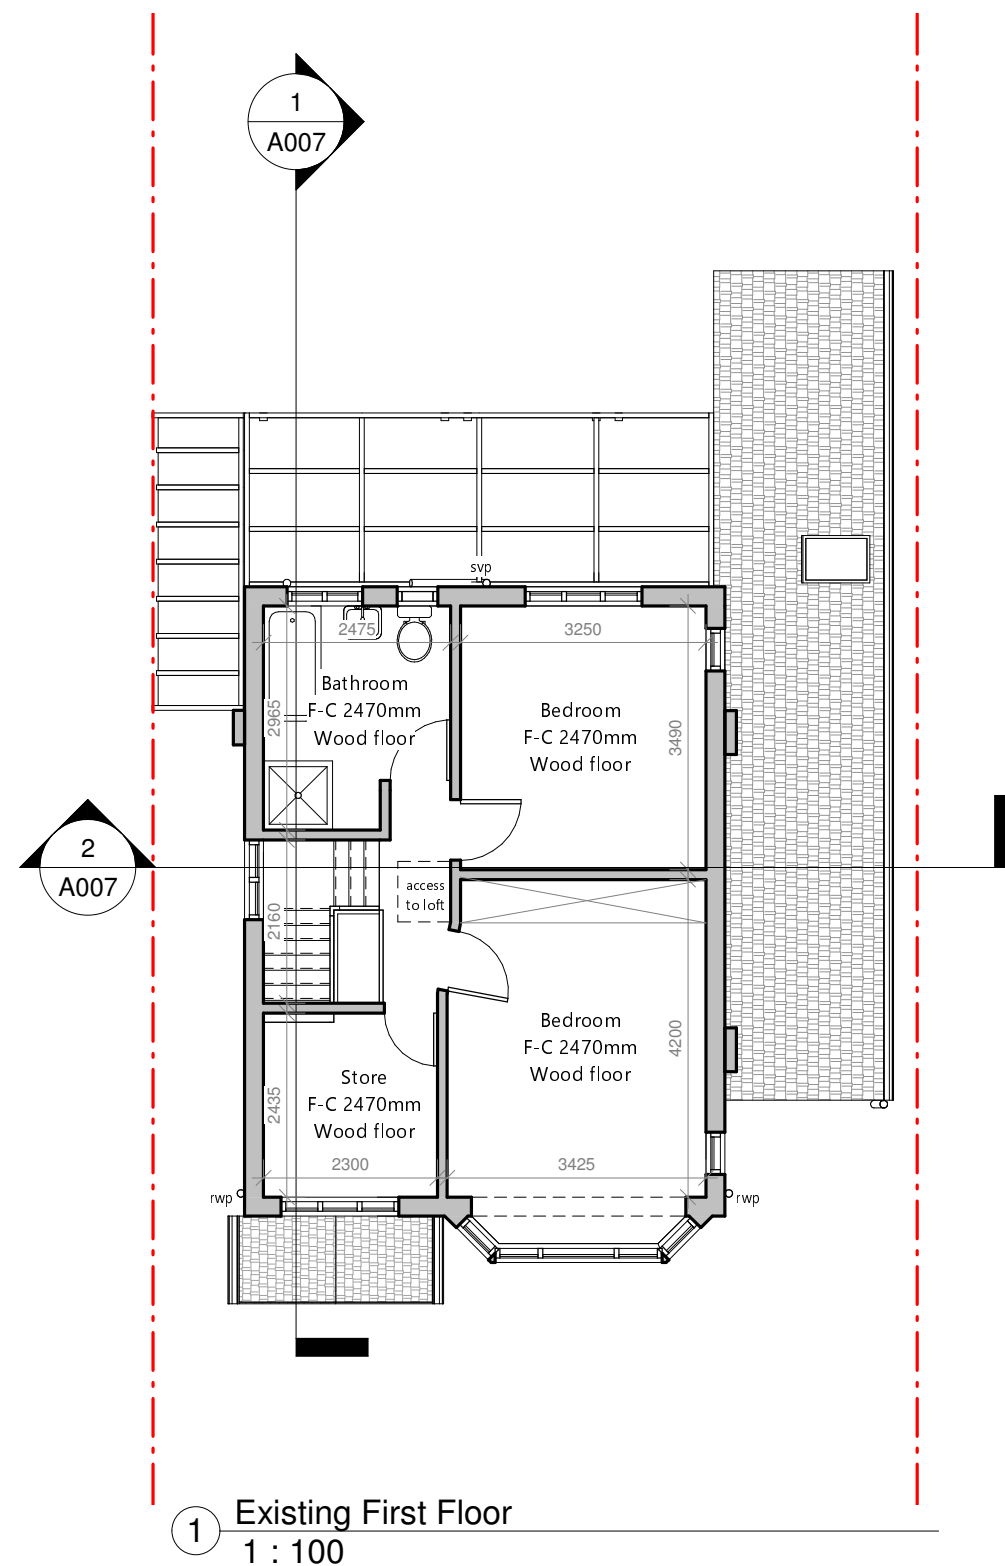

VISUAL SCALE 1:100



www.autodesk.com/revit

No.	Description	Date

24 Greenacres Ave, Ickenham, Uxbridge
UB10 8HQ


Loft Conversion

First Floor Plan


Project number	Project Number
Date	06.07.2022
Drawn by	KEVCADS
Checked by	KEVCADS

A002

Scale 1 : 100

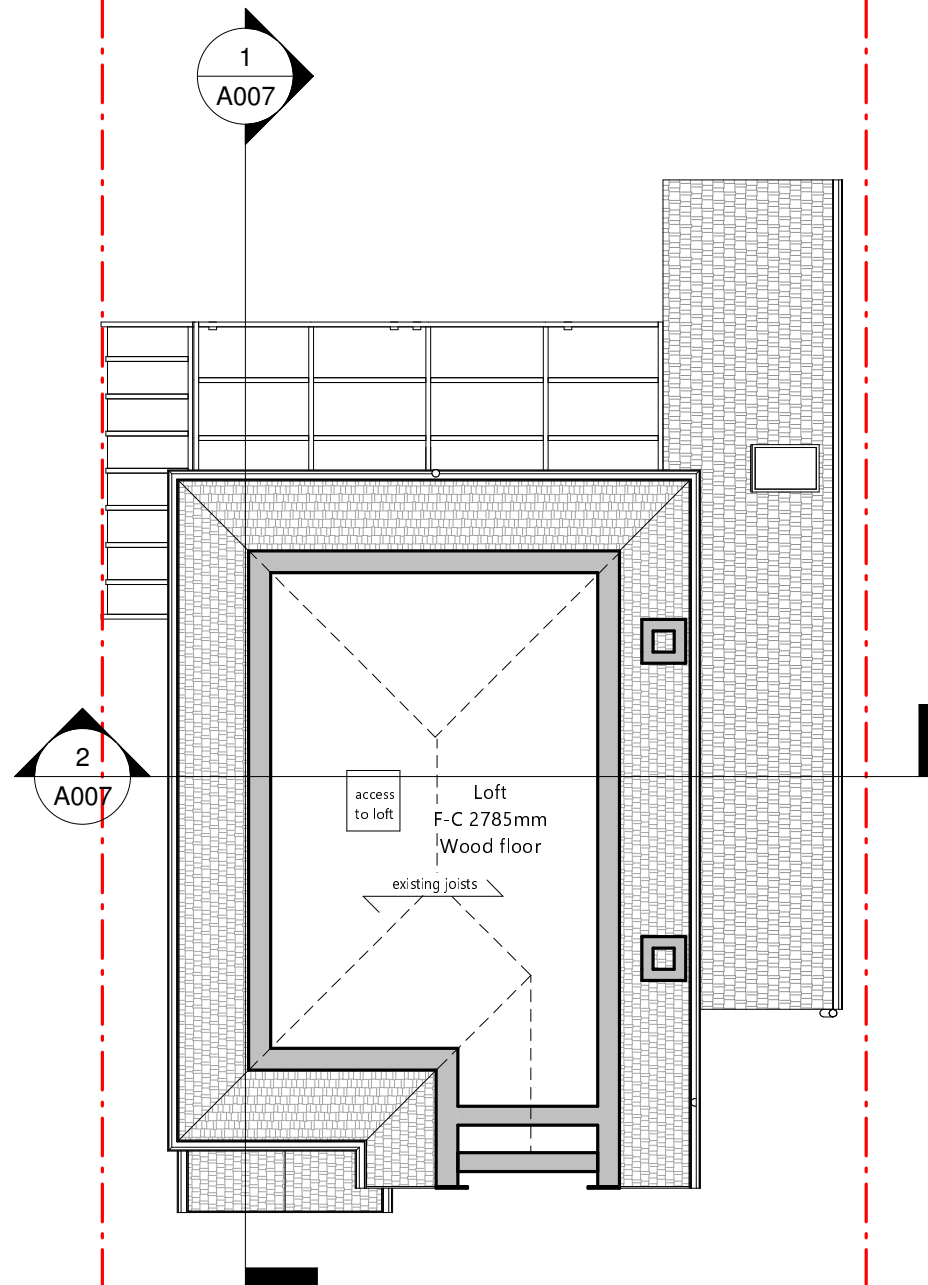

1 Existing Loft
1 : 100

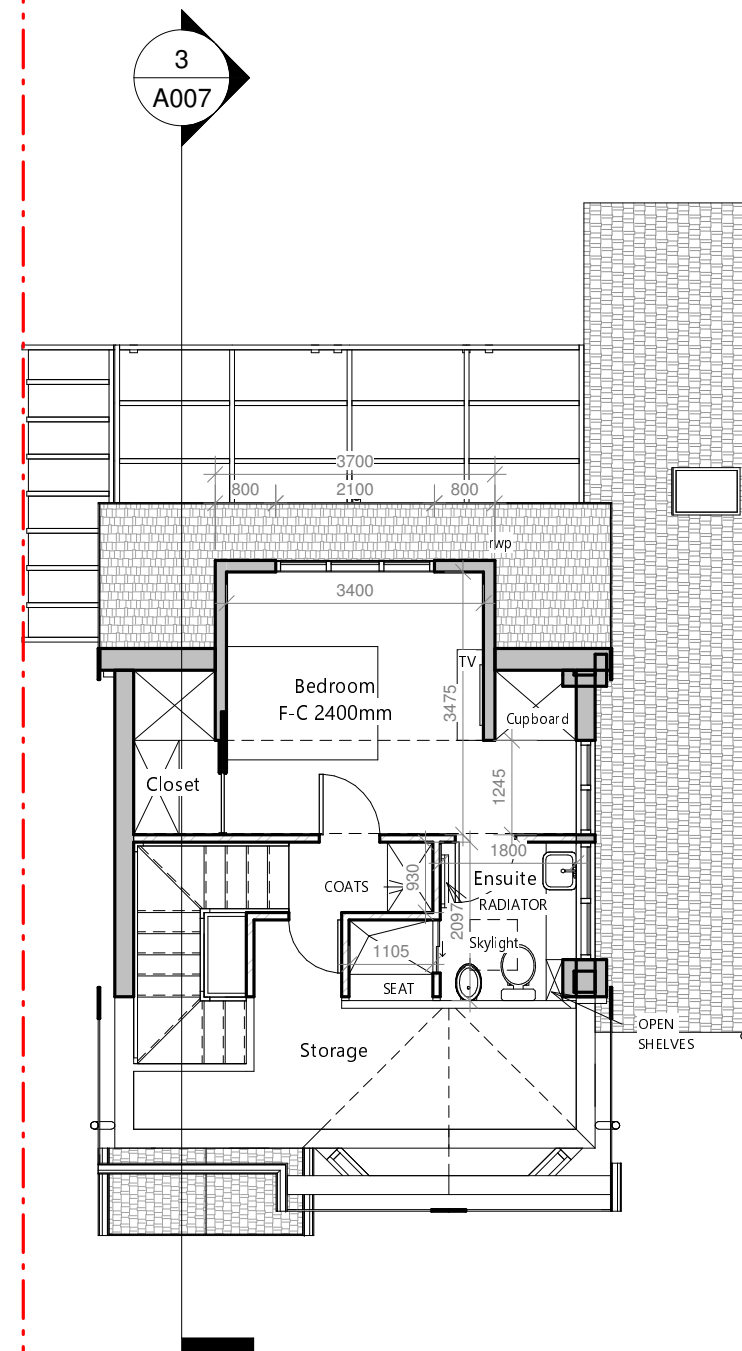

2 Proposed Loft
1 : 100



VISUAL SCALE 1:100



www.autodesk.com/revit

No.	Description	Date

24 Greenacres Ave, Ickenham, Uxbridge
UB10 8HQ




Loft Conversion

Loft Plan

Project number	Project Number
Date	06.07.2022
Drawn by	KEVCADS
Checked by	KEVCADS

A003

Scale 1 : 100

 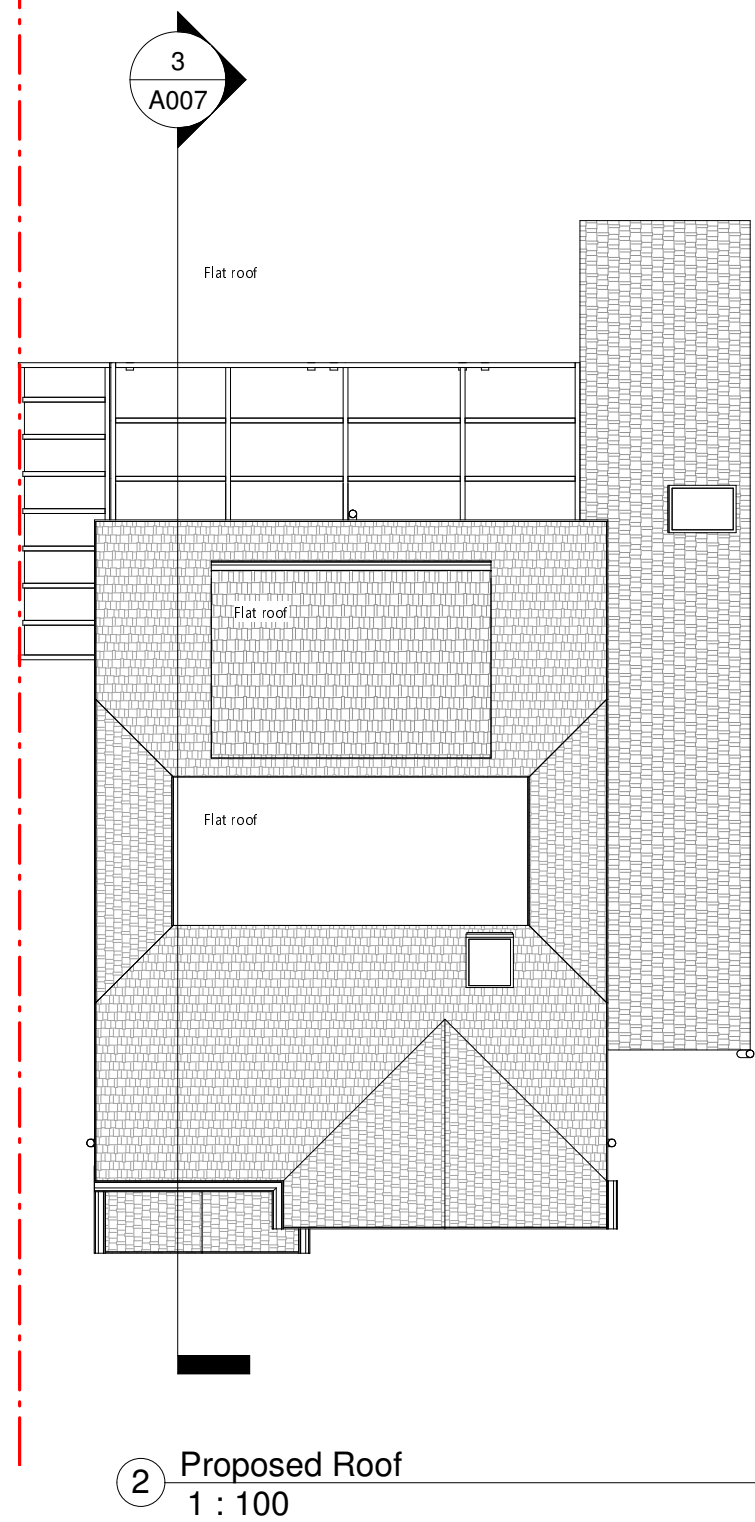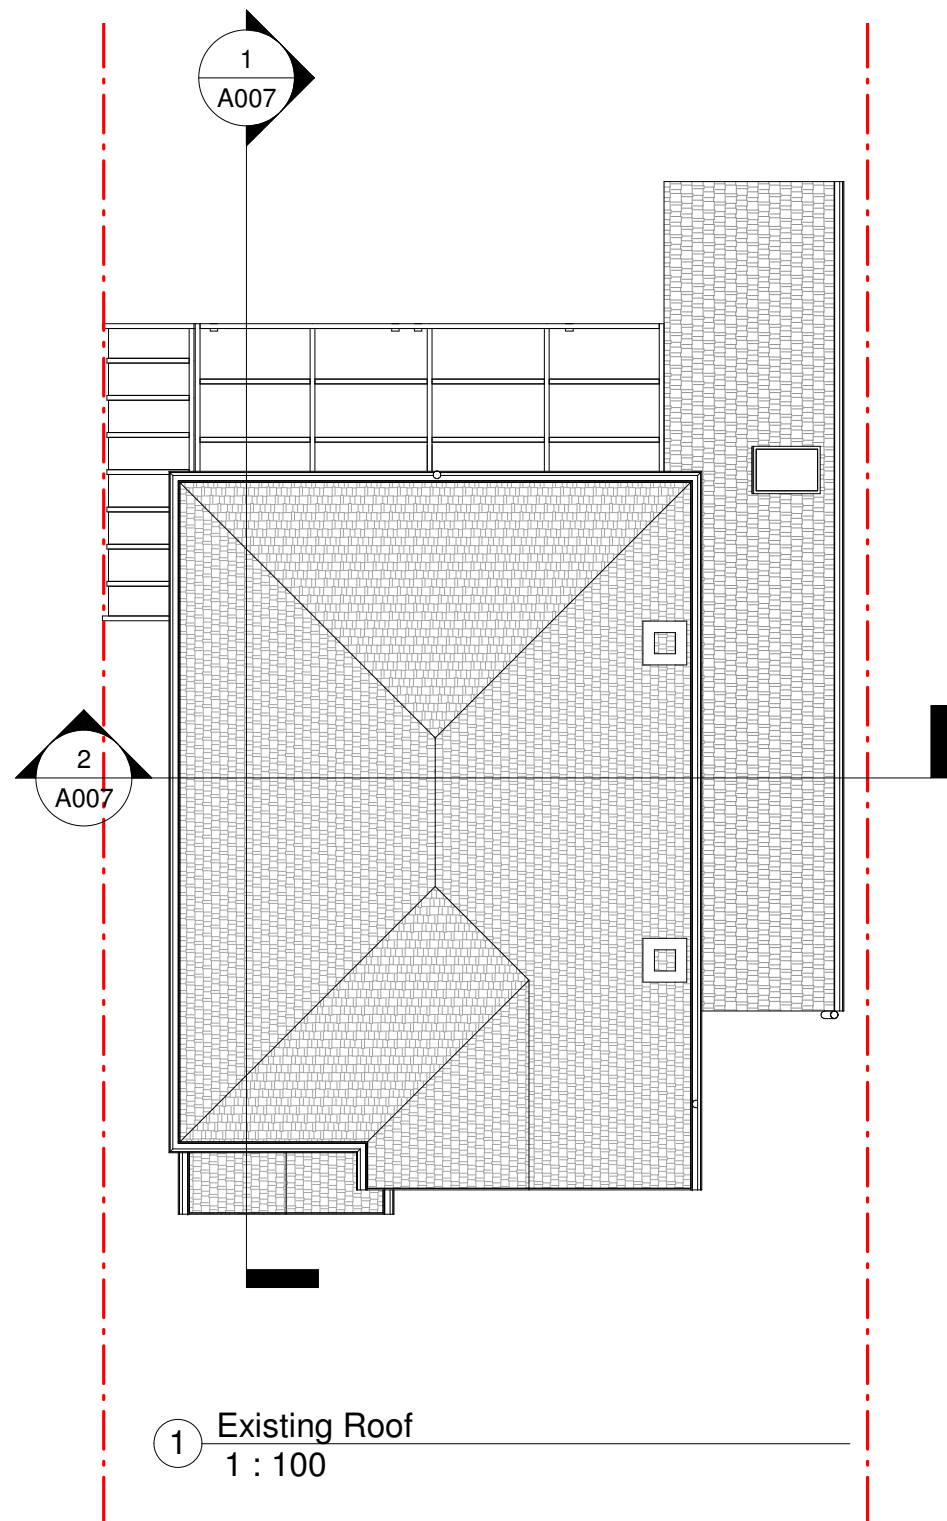

VISUAL SCALE 1:100



www.autodesk.com/revit

No.	Description	Date

24 Greenacres Ave, Ickenham, Uxbridge
UB10 8HQ





Loft Conversion

Roof Plan

Project number	Project Number
Date	06.07.2022
Drawn by	KEVCADS
Checked by	KEVCADS

A004

Scale 1 : 100

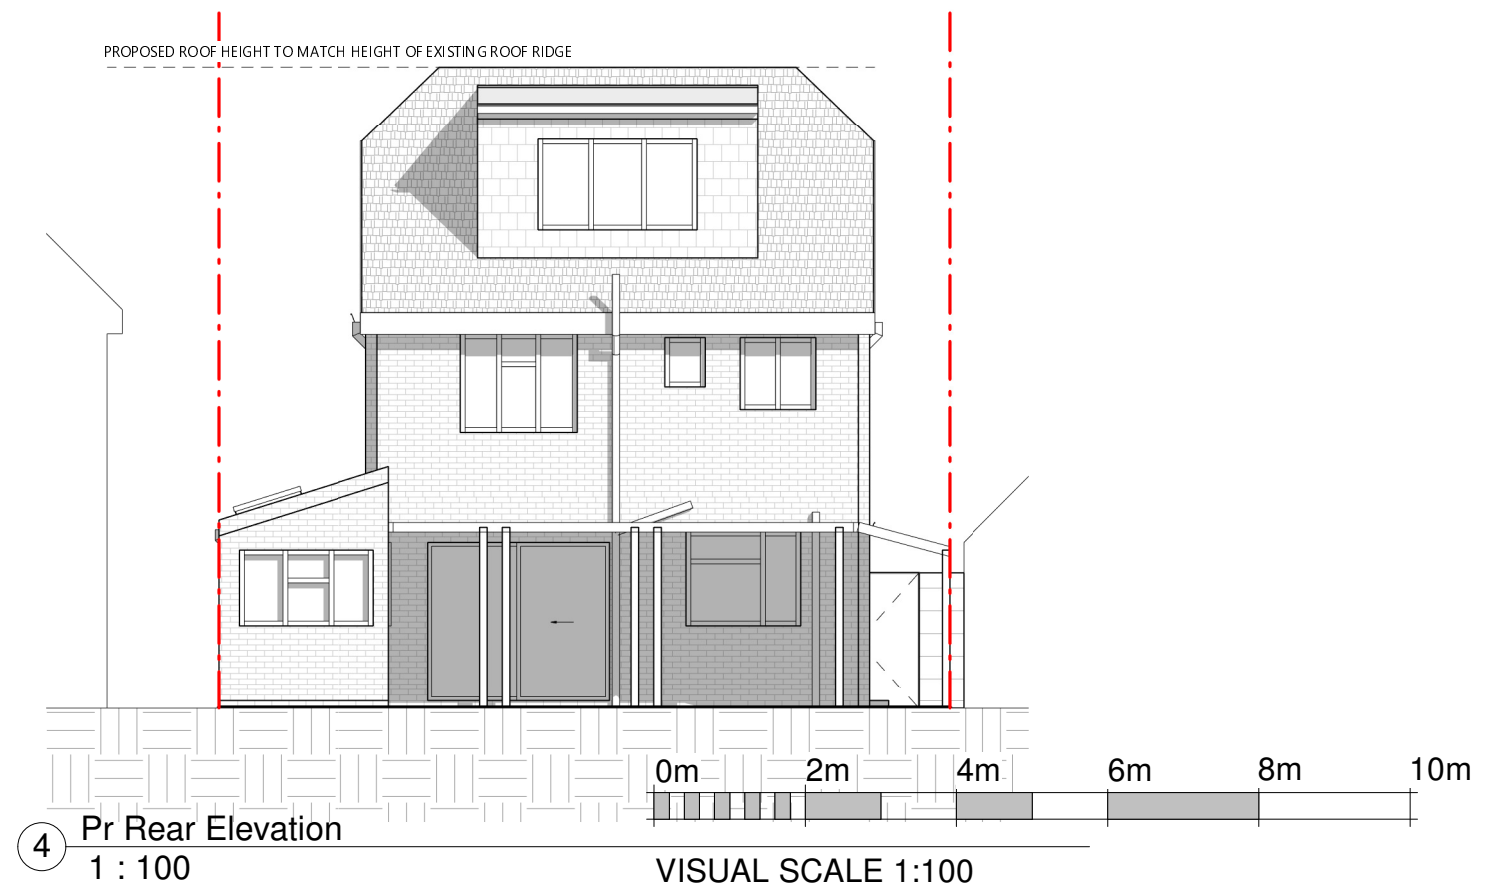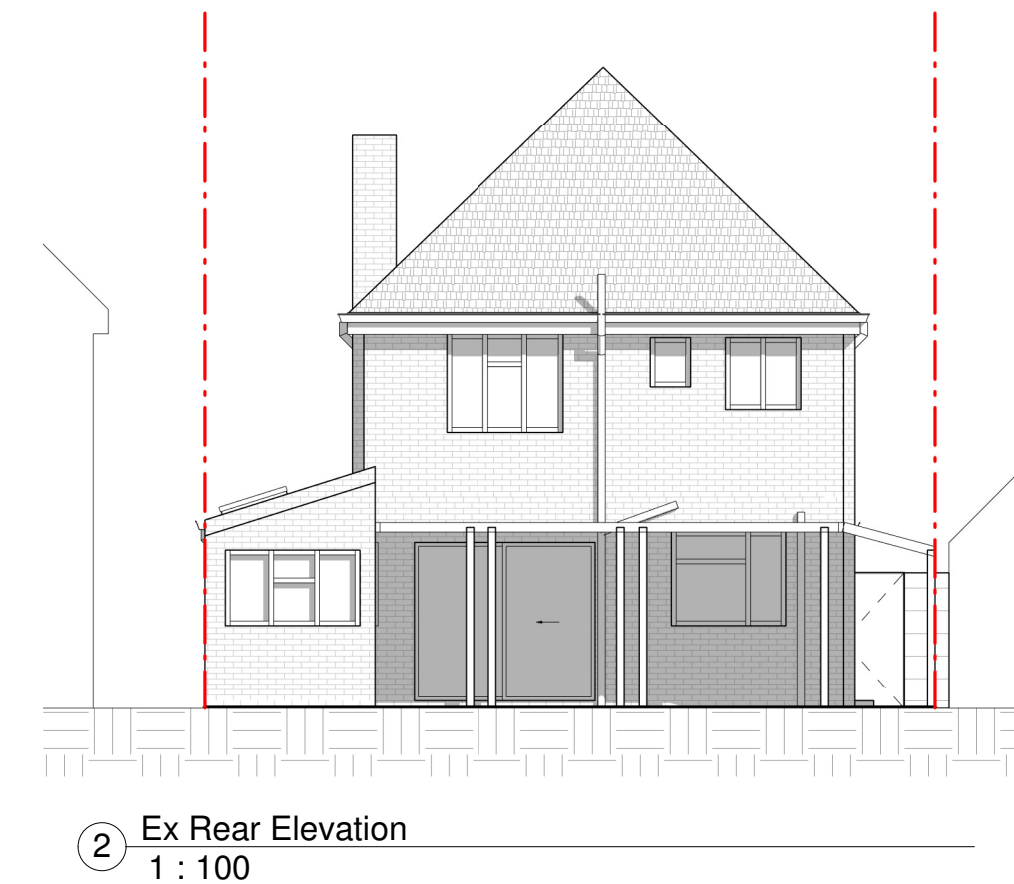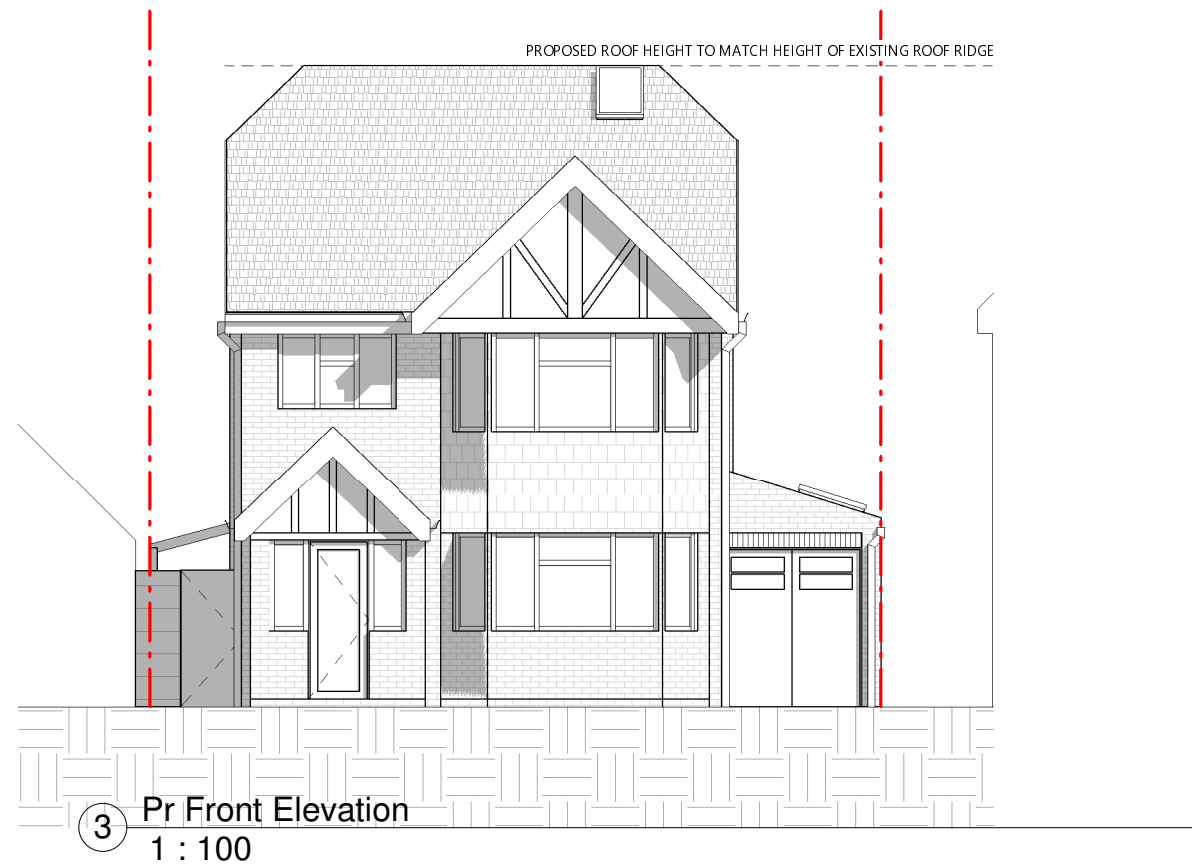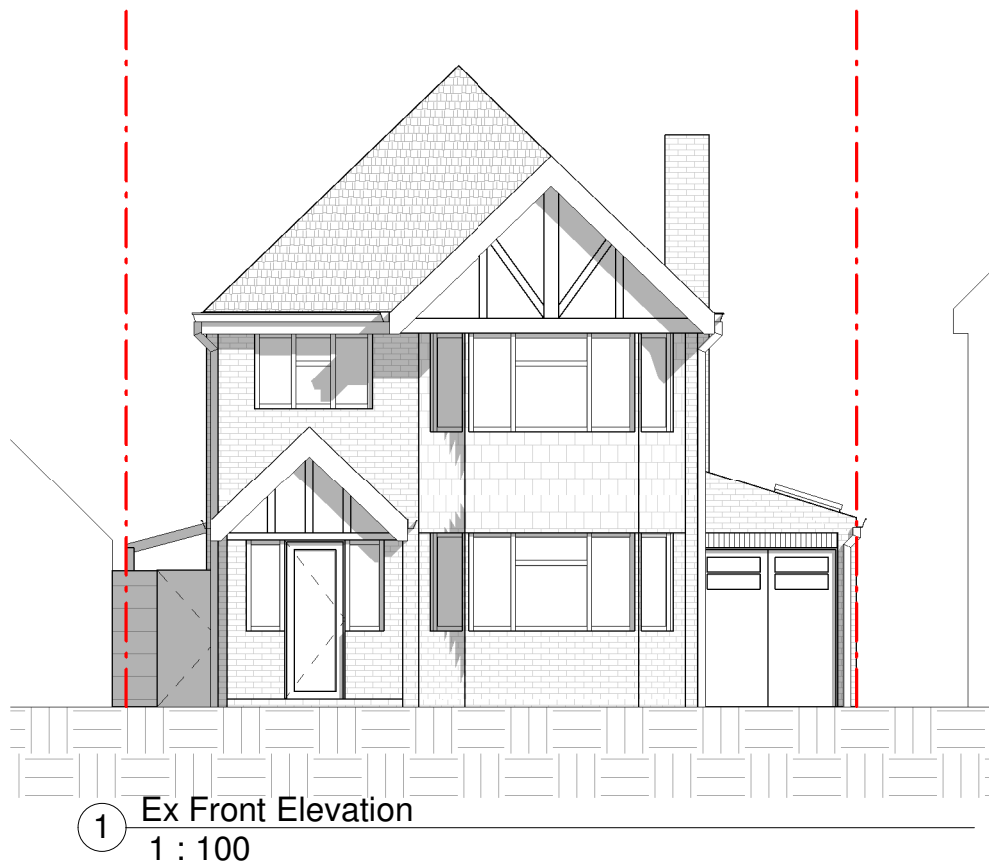

www.autodesk.com/revit

No.	Description	Date

24 Greenacres Ave, Ickenham, Uxbridge
UB10 8HQ

Loft Conversion

Front & Rear Elevations


Project number	Project Number
Date	06.07.2022
Drawn by	KEVCADS
Checked by	KEVCADS

A005

Scale 1 : 100




1 Ex Side Elevation (From No.22)
1 : 100

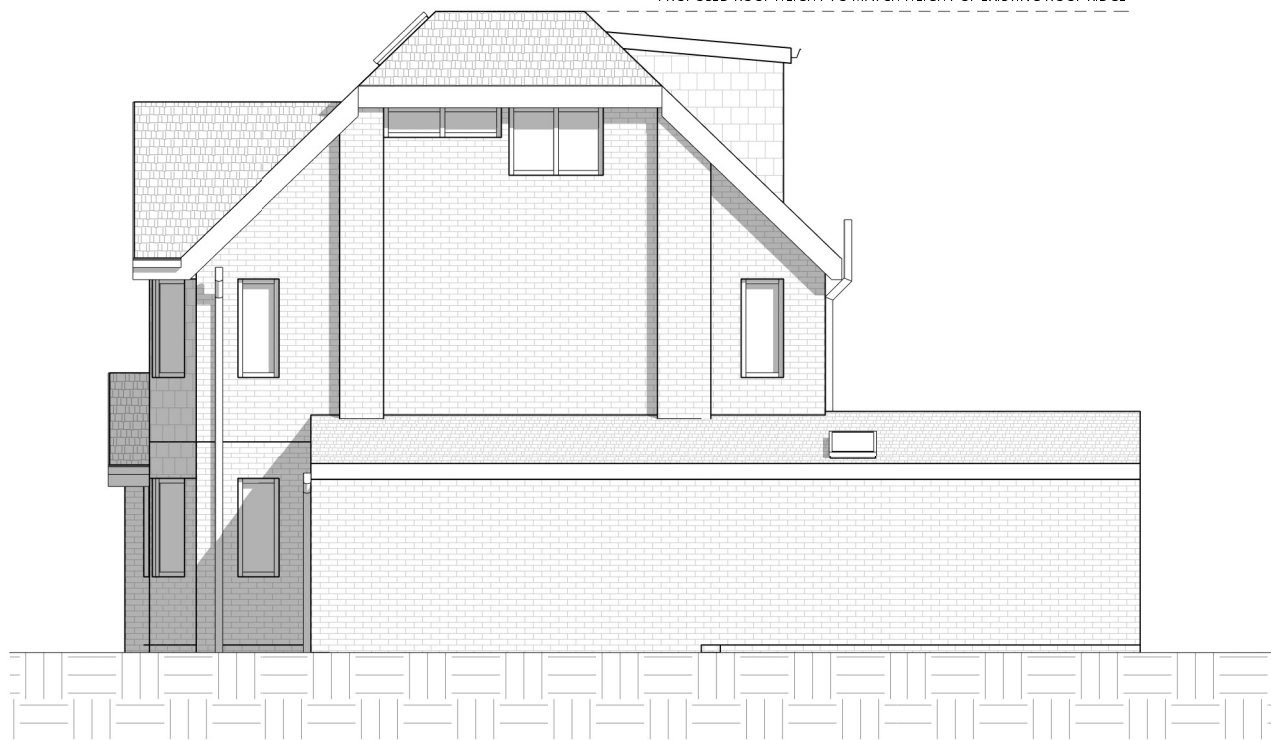

3 Pr Side Elevation (From No.22)
1 : 100



2 Ex Side Elevation (From No.26)
1 : 100

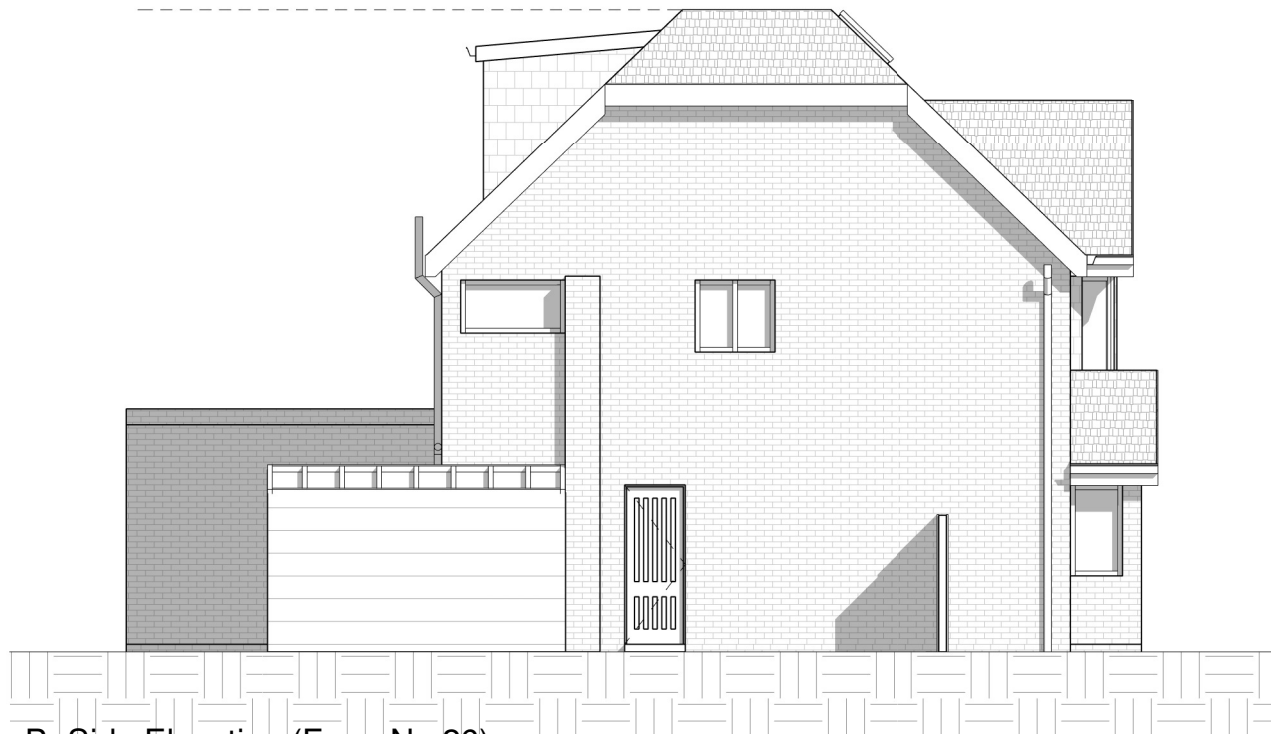

4 Pr Side Elevation (From No.26)
1 : 100



VISUAL SCALE 1:100



www.autodesk.com/revit

No.	Description	Date


24 Greenacres Ave, Ickenham, Uxbridge
UB10 8HQ

Loft Conversion


Side Elevations		
Project number	Project Number	A006
Date	06.07.2022	
Drawn by	KEVCADS	
Checked by	KEVCADS	
Scale		1 : 100




① Existing section
1 : 100

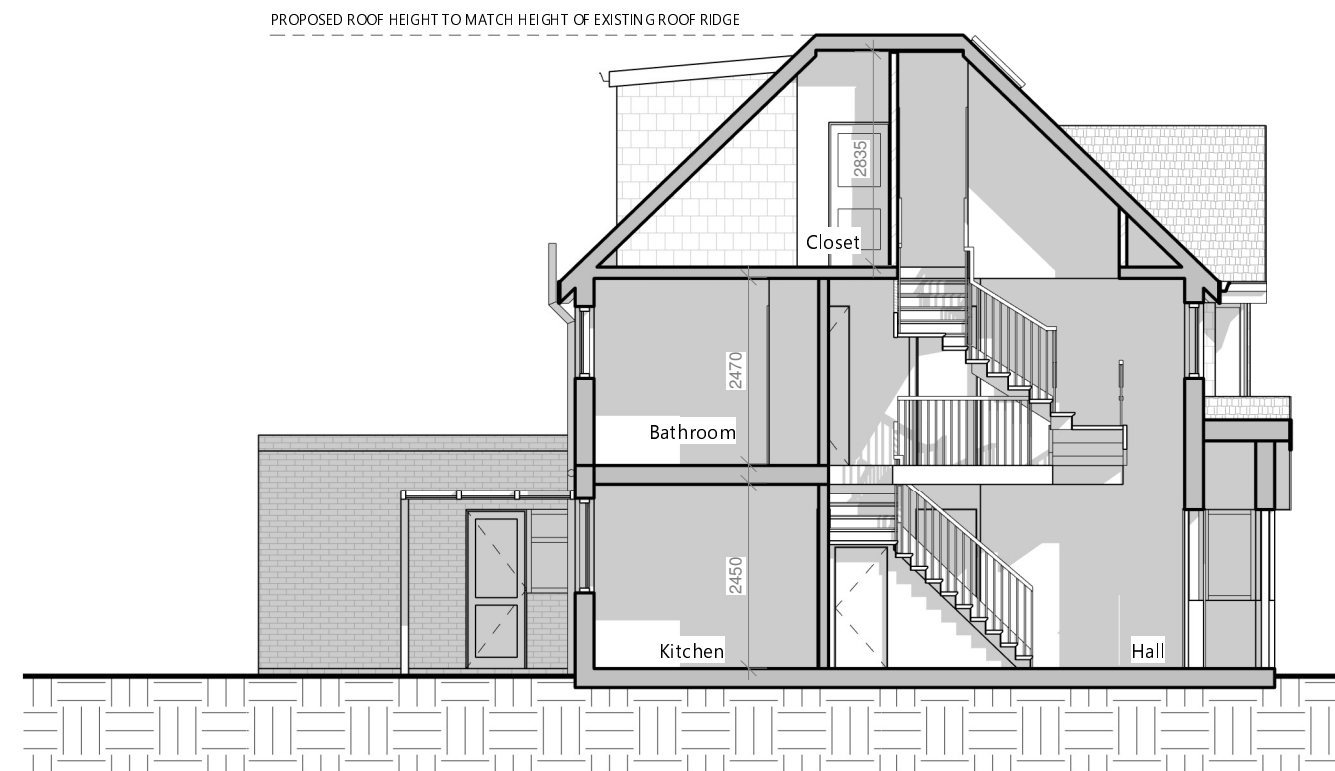

③ Proposed section
1 : 100

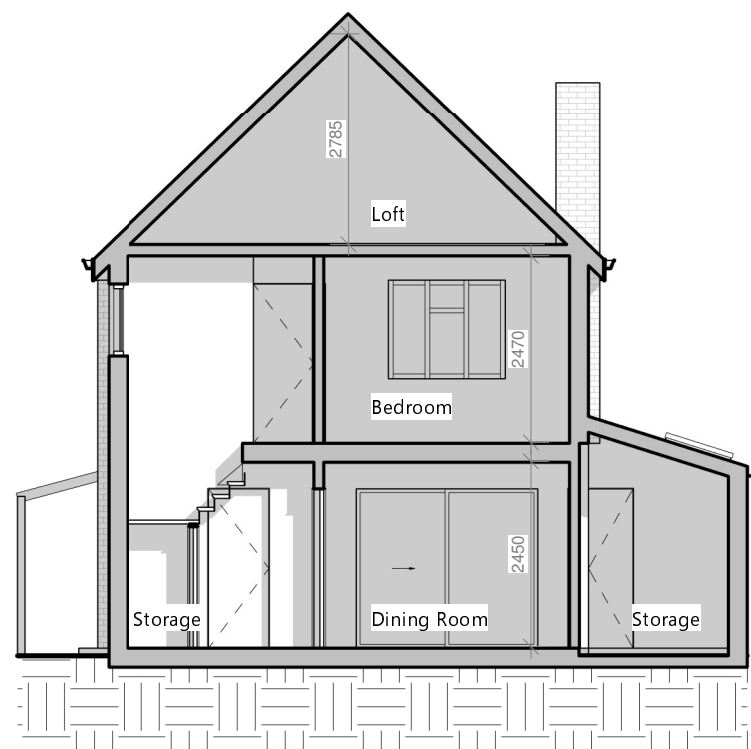

② Existing section1
1 : 100

 

VISUAL SCALE 1:100



www.autodesk.com/revit

No.	Description	Date

24 Greenacres Ave, Ickenham, Uxbridge
UB10 8HQ


Loft Conversion

Section


Project number	Project Number
Date	06.07.2022
Drawn by	KEVCADS
Checked by	KEVCADS

A007

Scale 1 : 100

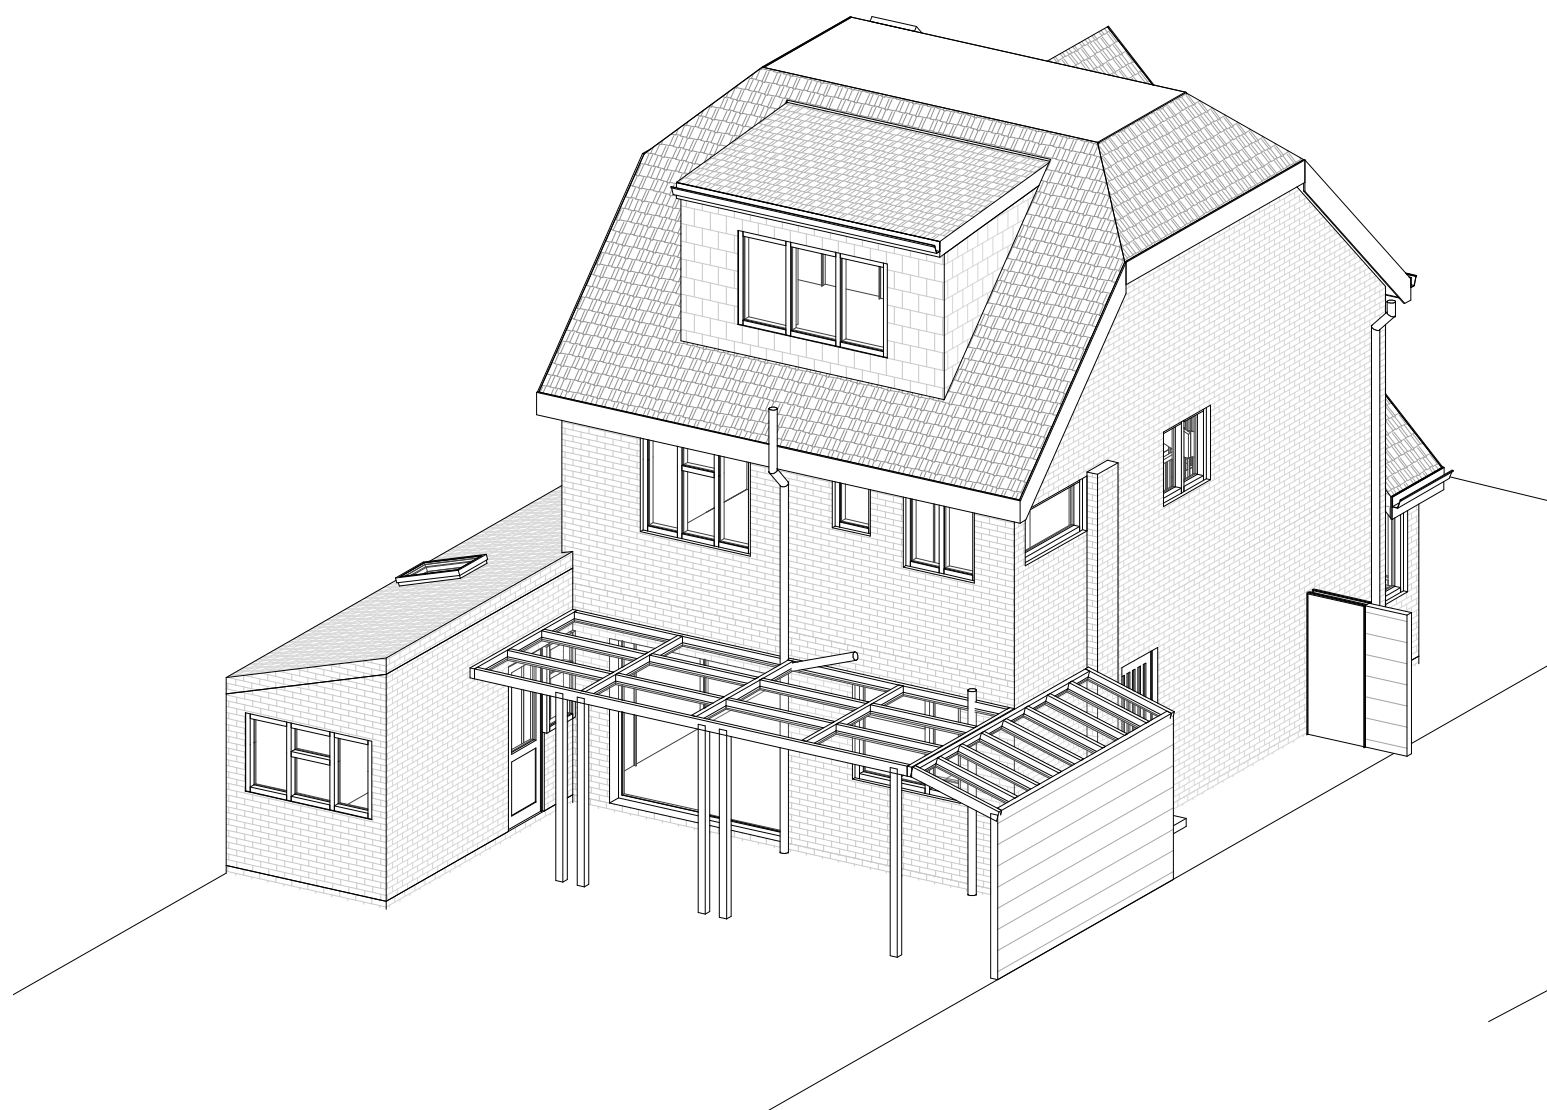

1 Proposed 3D Rear

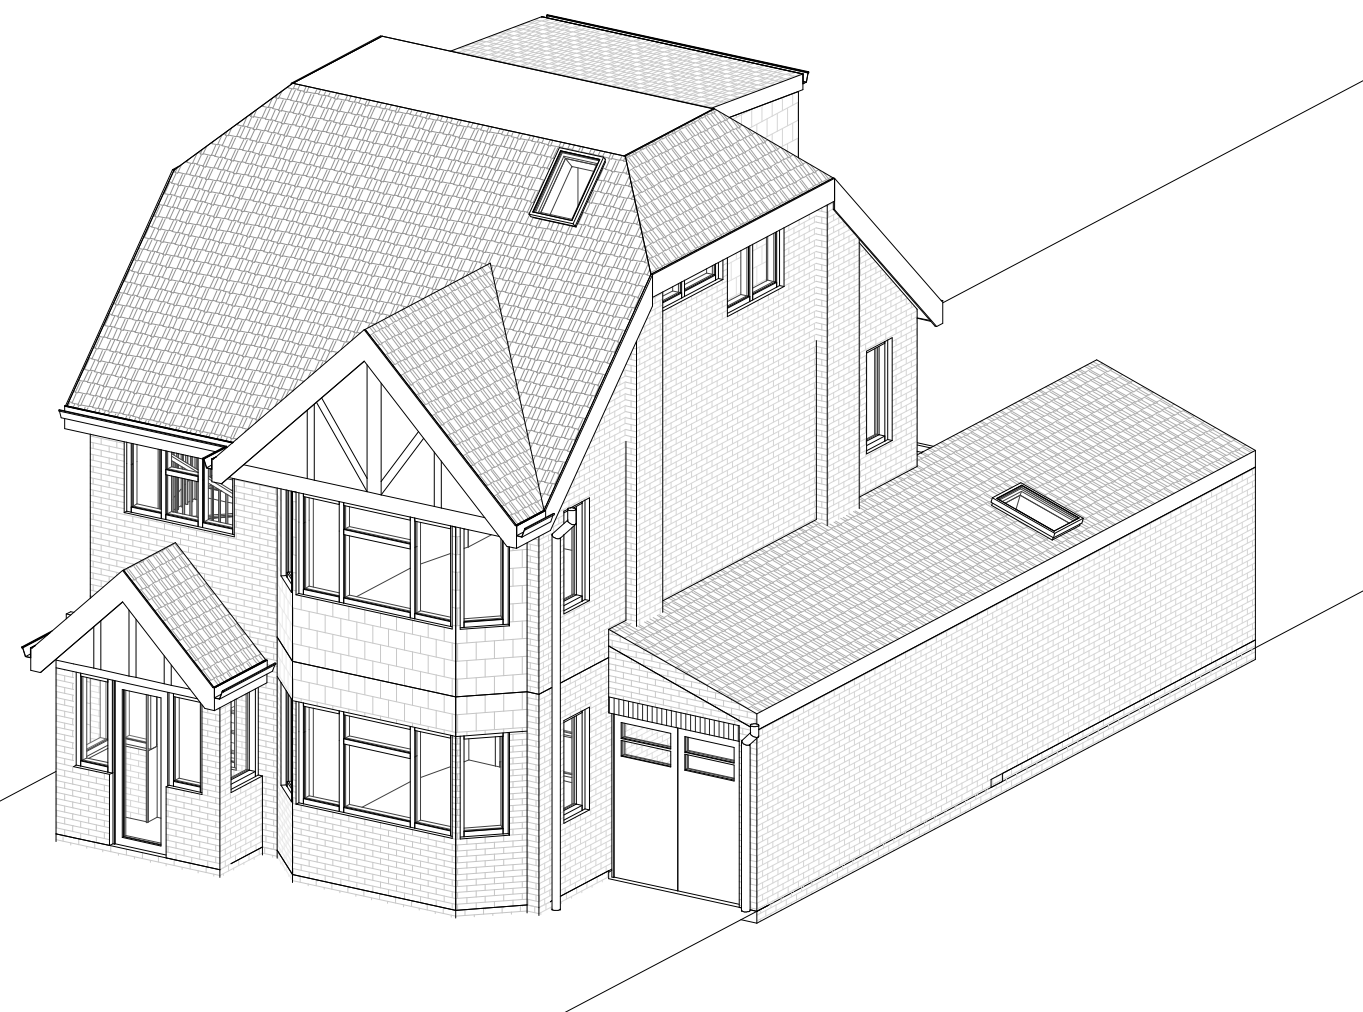

2 Proposed 3D Front



www.autodesk.com/revit

No.	Description	Date

24 Greenacres Ave, Ickenham, Uxbridge
UB10 8HQ

Loft Conversion

3D View

Project number	Project Number
Date	06.07.2022
Drawn by	KEVCADS
Checked by	KEVCADS

A008

Scale