



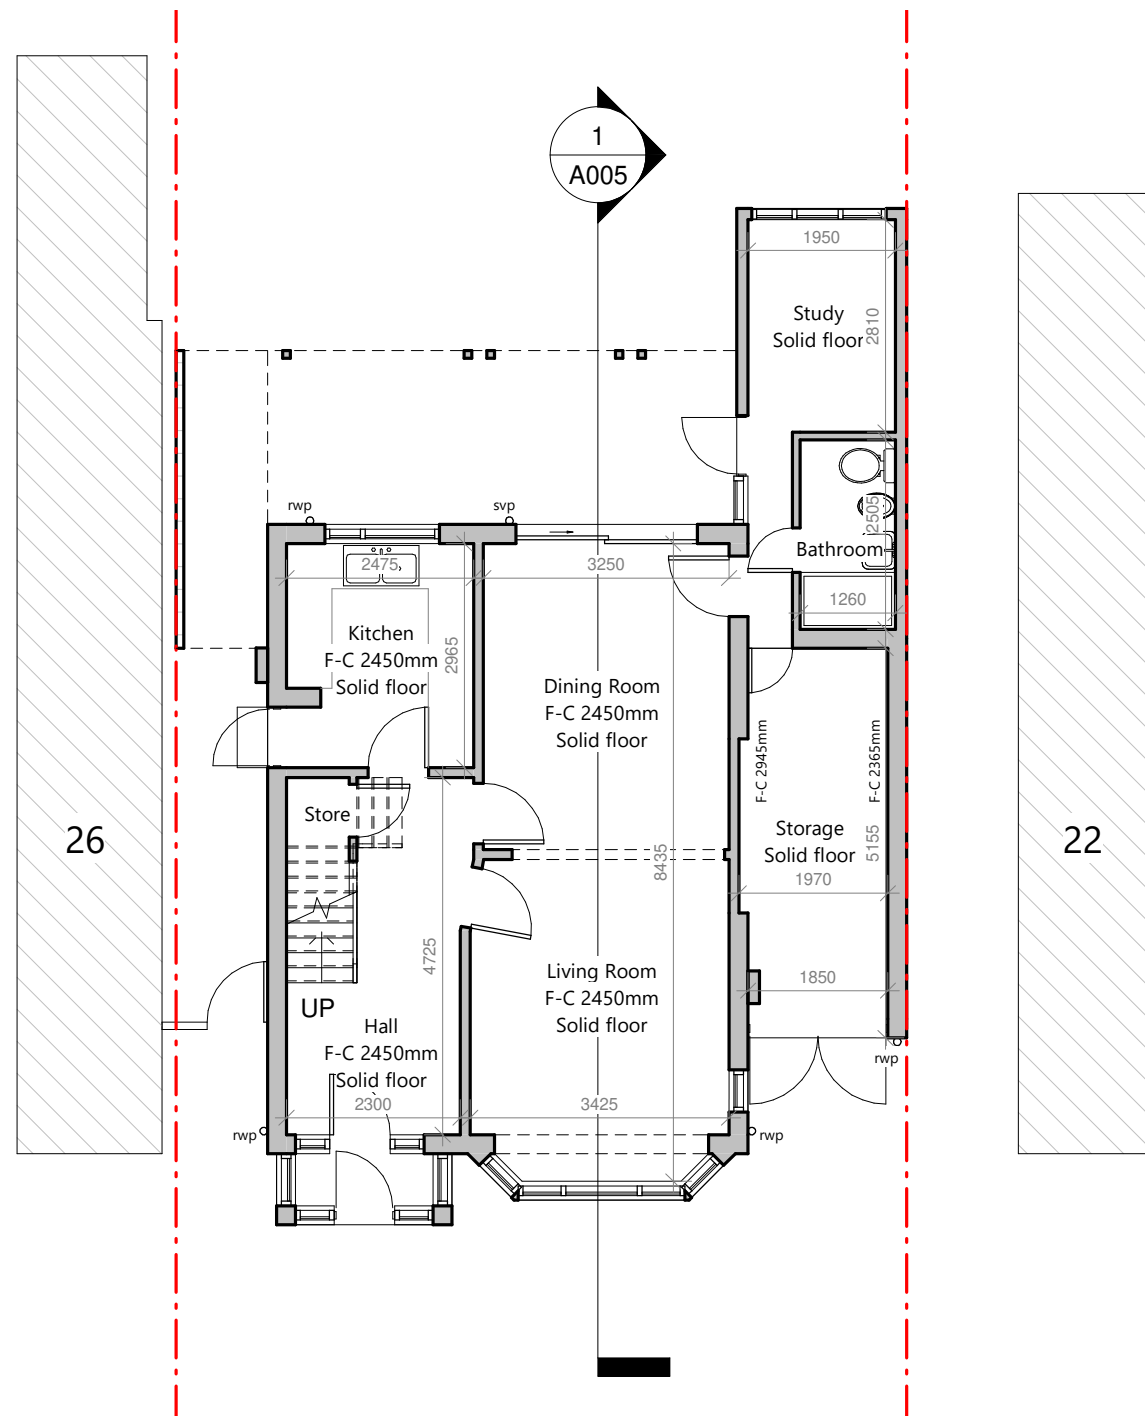


1 Proposed Ground Floor
1 : 100

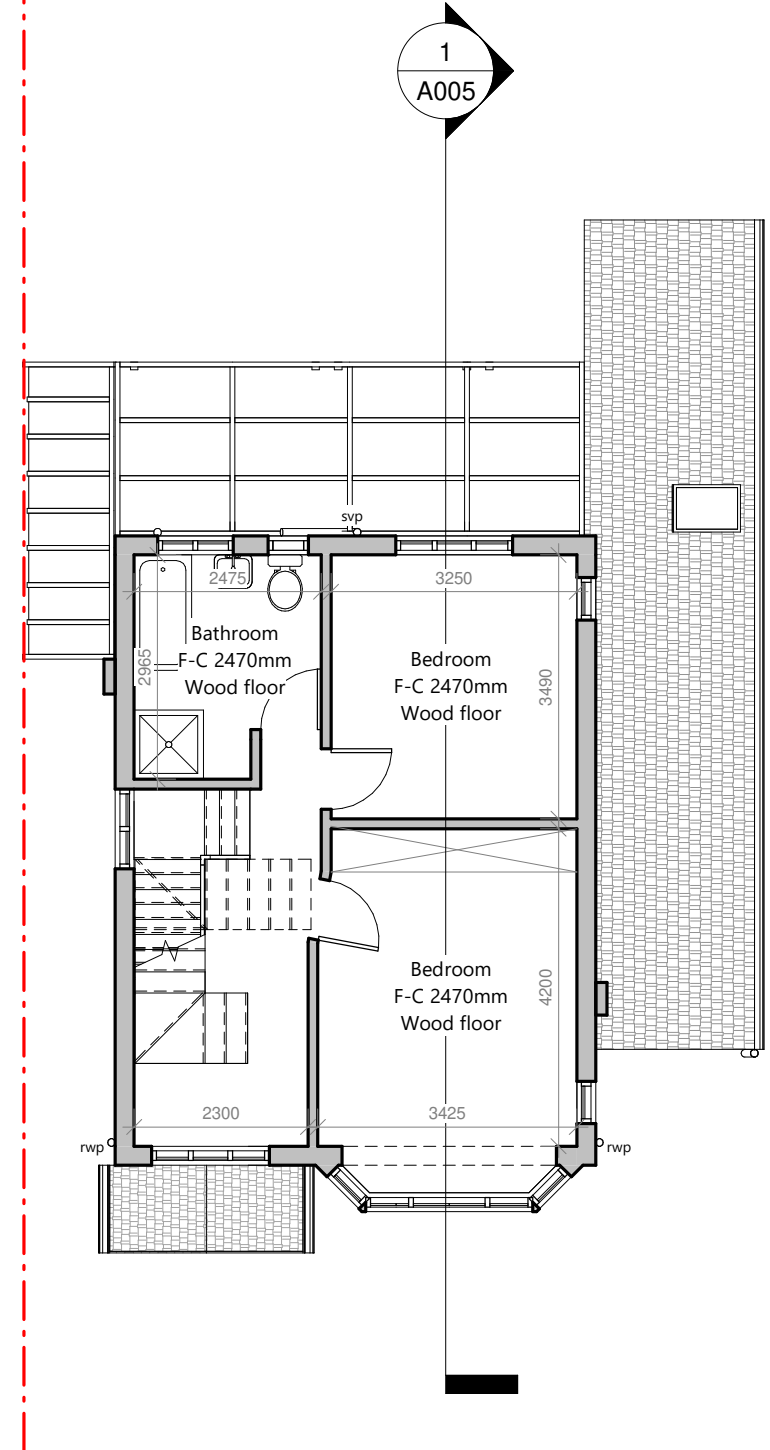


2 Proposed First Floor
1 : 100

No.	Description	Date

Project number	Project Number
Date	06.09.2022
Drawn by	SB
Checked by	Michaeljane

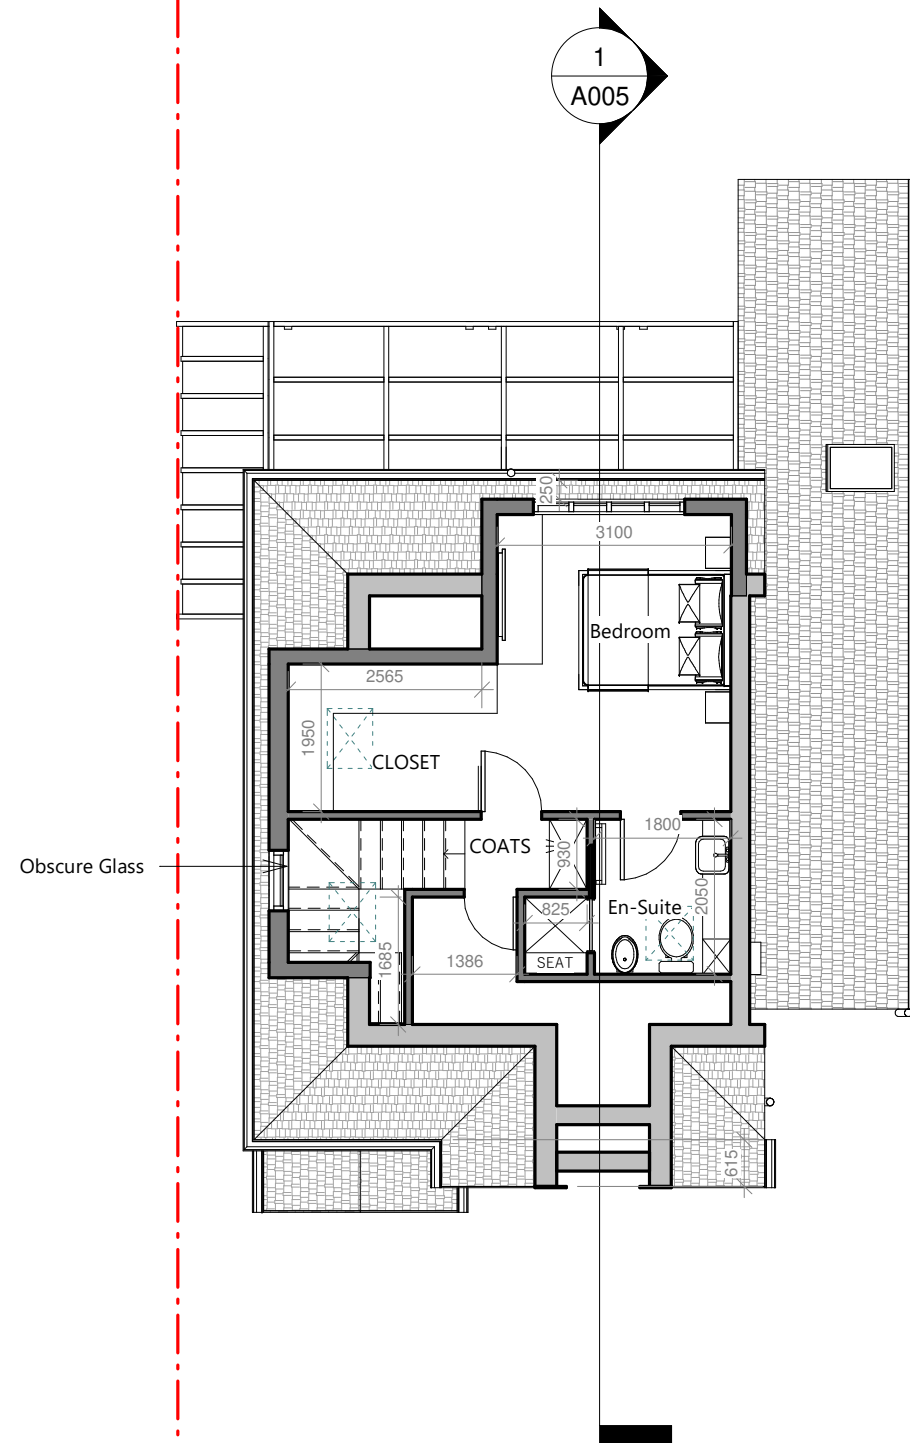

1 Proposed Loft
1 : 100

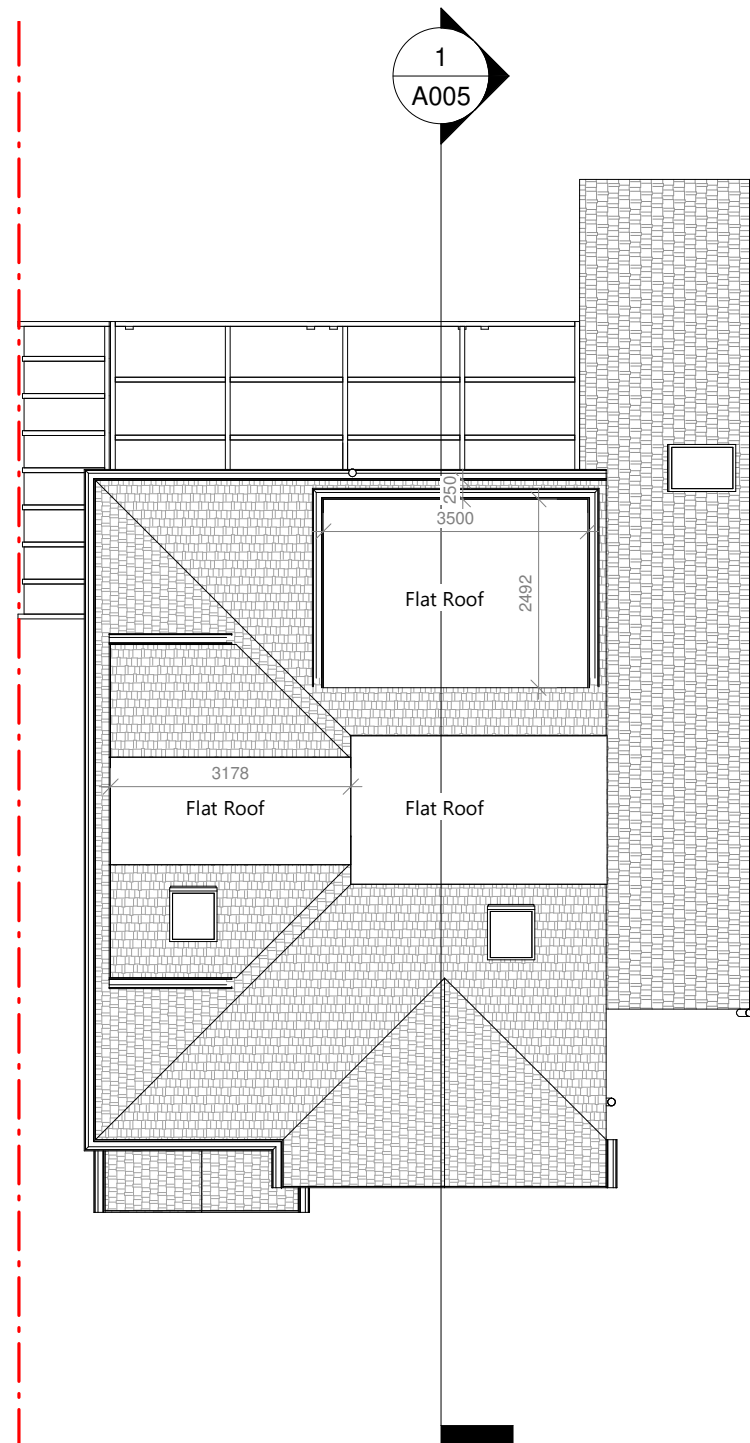

2 Proposed Roof
1 : 100

No.	Description	Date

24 Greenacres Ave, Ickenham, Uxbridge UB10 8HQ		Proposed Floor Plans	
		Project number	Project Number
		Date	06.09.2022
		Drawn by	SB
		Checked by	Michaeljane
Loft Conversion		Rev A- A002	
		Scale	1 : 100



① Proposed Front Elevation
1 : 100



② Proposed Rear Elevation
1 : 100

Volume Calculation
Hip to cable volume calculation:-
Volume - $(8.320 \times 3.377 \times 3.533) / 6 = 16.54\text{m}^3$
Rear dormer volume calculation:-
volume - $3.500 \times 2.492 \times 2.401 / 2 = 10.47\text{m}^3$
Side dormer volume calculation:-
volume - $4.346 \times 3.178 \times 3.062 / 2 = 21.14\text{m}^3$
Total Volume = $16.54 + 10.47 + 21.14 = 48.15\text{m}^3$ (Less than 50m^3)
A volume allowance of less than 50 cubic metres additional roof space for detached house

No.	Description	Date

24 Greenacres Ave, Ickenham, Uxbridge
UB10 8HQ


Loft Conversion

Proposed Elevations


Project number	Project Number
Date	06.09.2022
Drawn by	SB
Checked by	Michaeljane

Rev A- A003

Scale 1 : 100

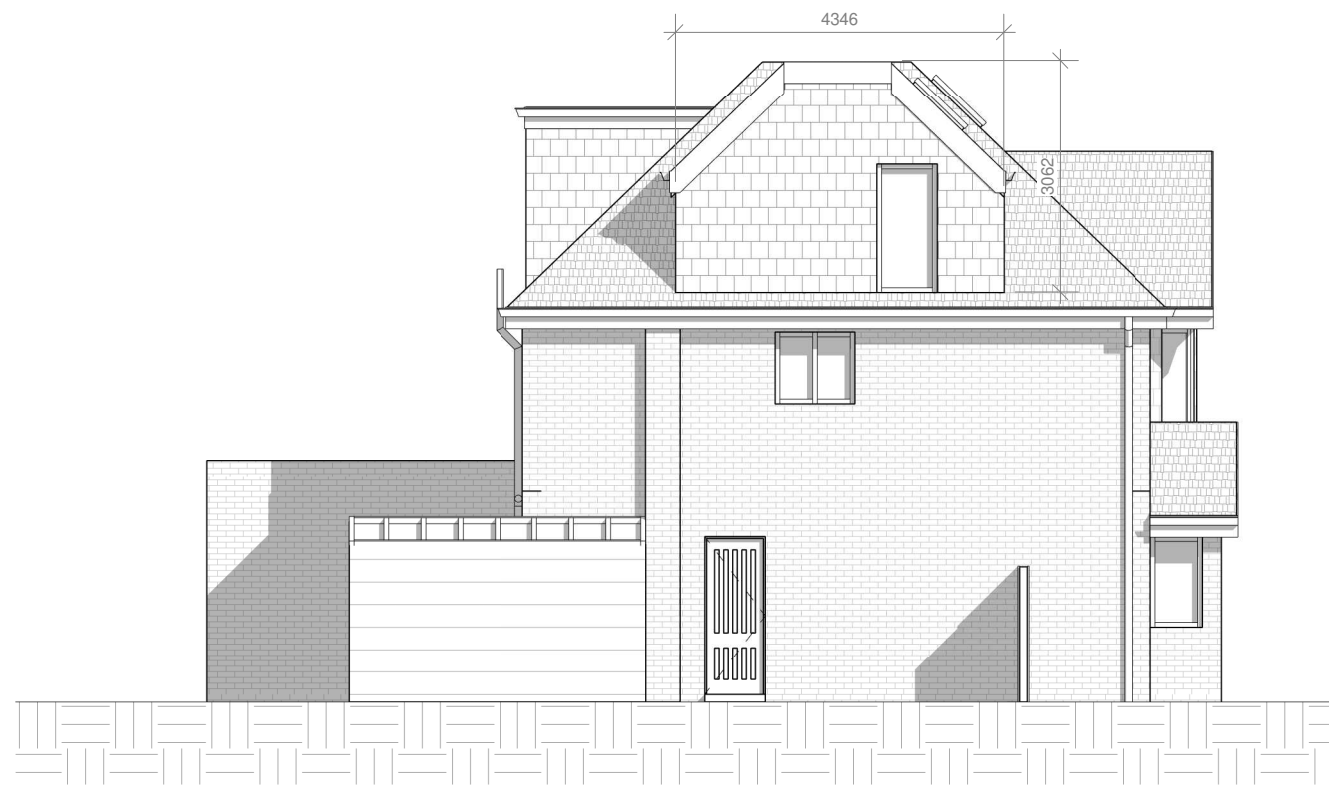

① Proposed Side Elevation (From No.26)
1 : 100

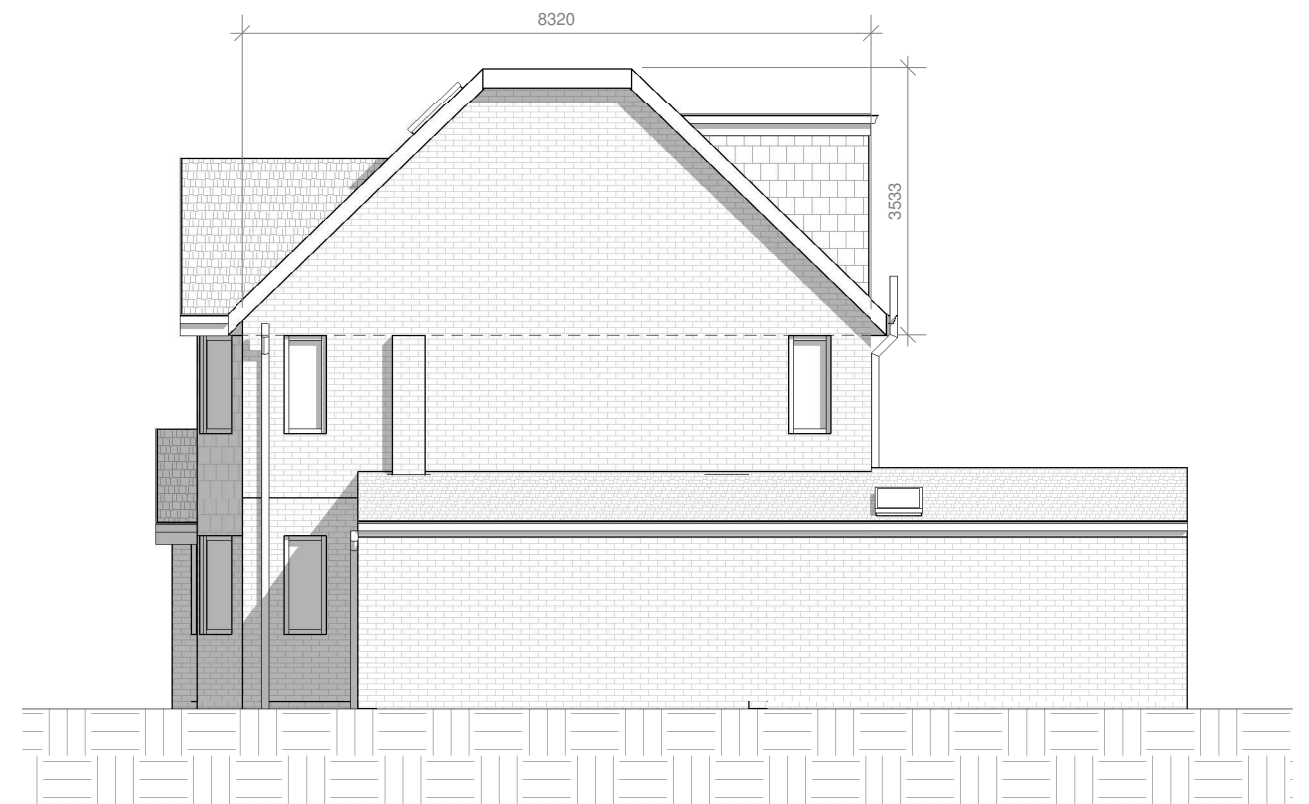

② Proposed Side Elevation (From No.22)
1 : 100

No.	Description	Date

24 Greenacres Ave, Ickenham, Uxbridge
UB10 8HQ

Loft Conversion

Proposed Elevations


Project number	Project Number
Date	06.09.2022
Drawn by	SB
Checked by	Michaeljane

Rev A- A004

Scale 1 : 100



① Proposed section
1 : 100

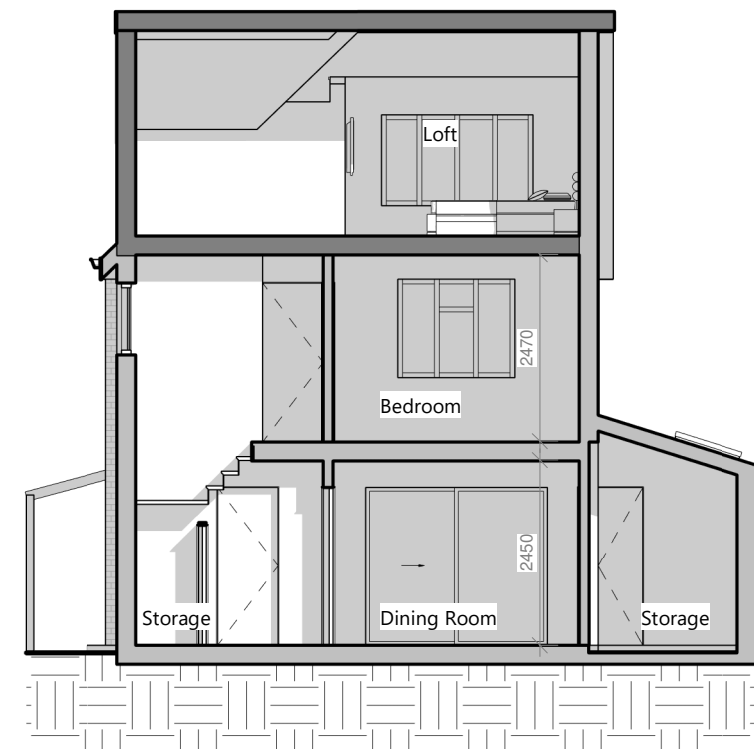

② Proposed section1
1 : 100

No.	Description	Date

24 Greenacres Ave, Ickenham, Uxbridge
UB10 8HQ


Loft Conversion

Proposed Sections

Project number	Project Number
Date	06.09.2022
Drawn by	SB
Checked by	Michaeljane

Rev A-A005

Scale 1 : 100

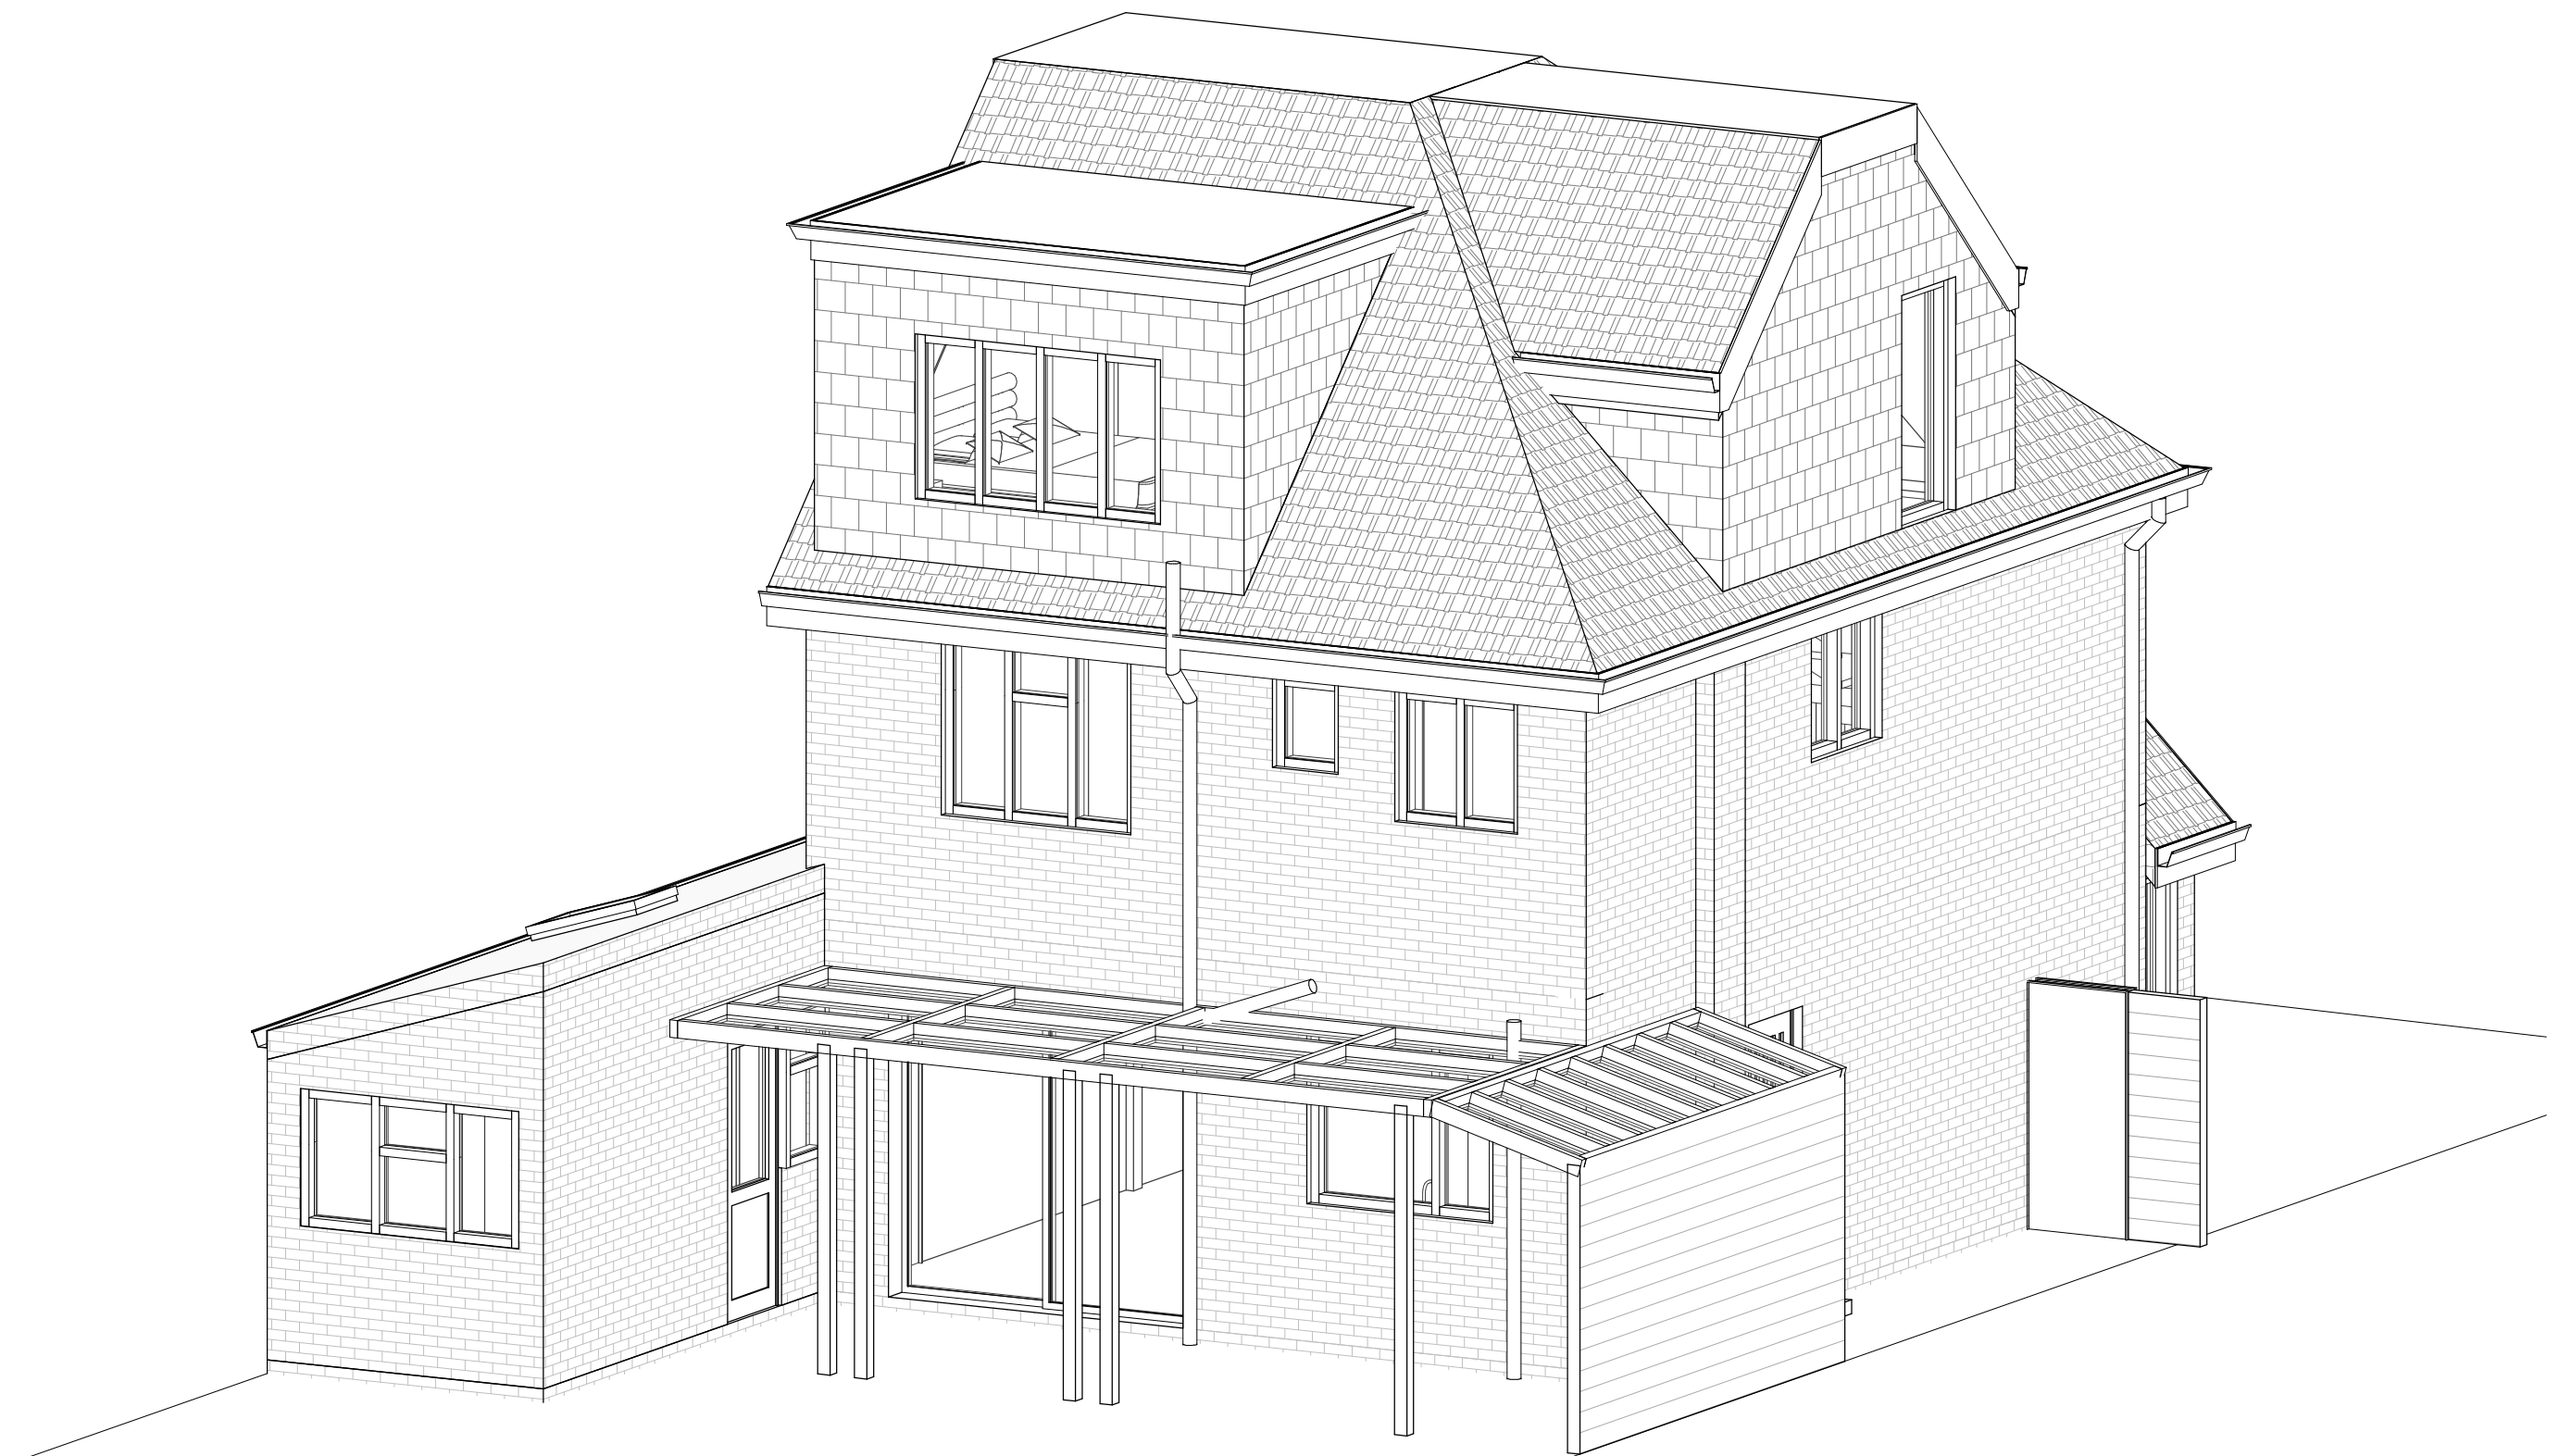

① Existing 3D

No.	Description	Date

24 Greenacres Ave, Ickenham, Uxbridge
UB10 8HQ

Loft Conversion

3D View

Project number	Project Number
Date	06.09.2022
Drawn by	SB
Checked by	Michaeljane

Rev A- A006

Scale