


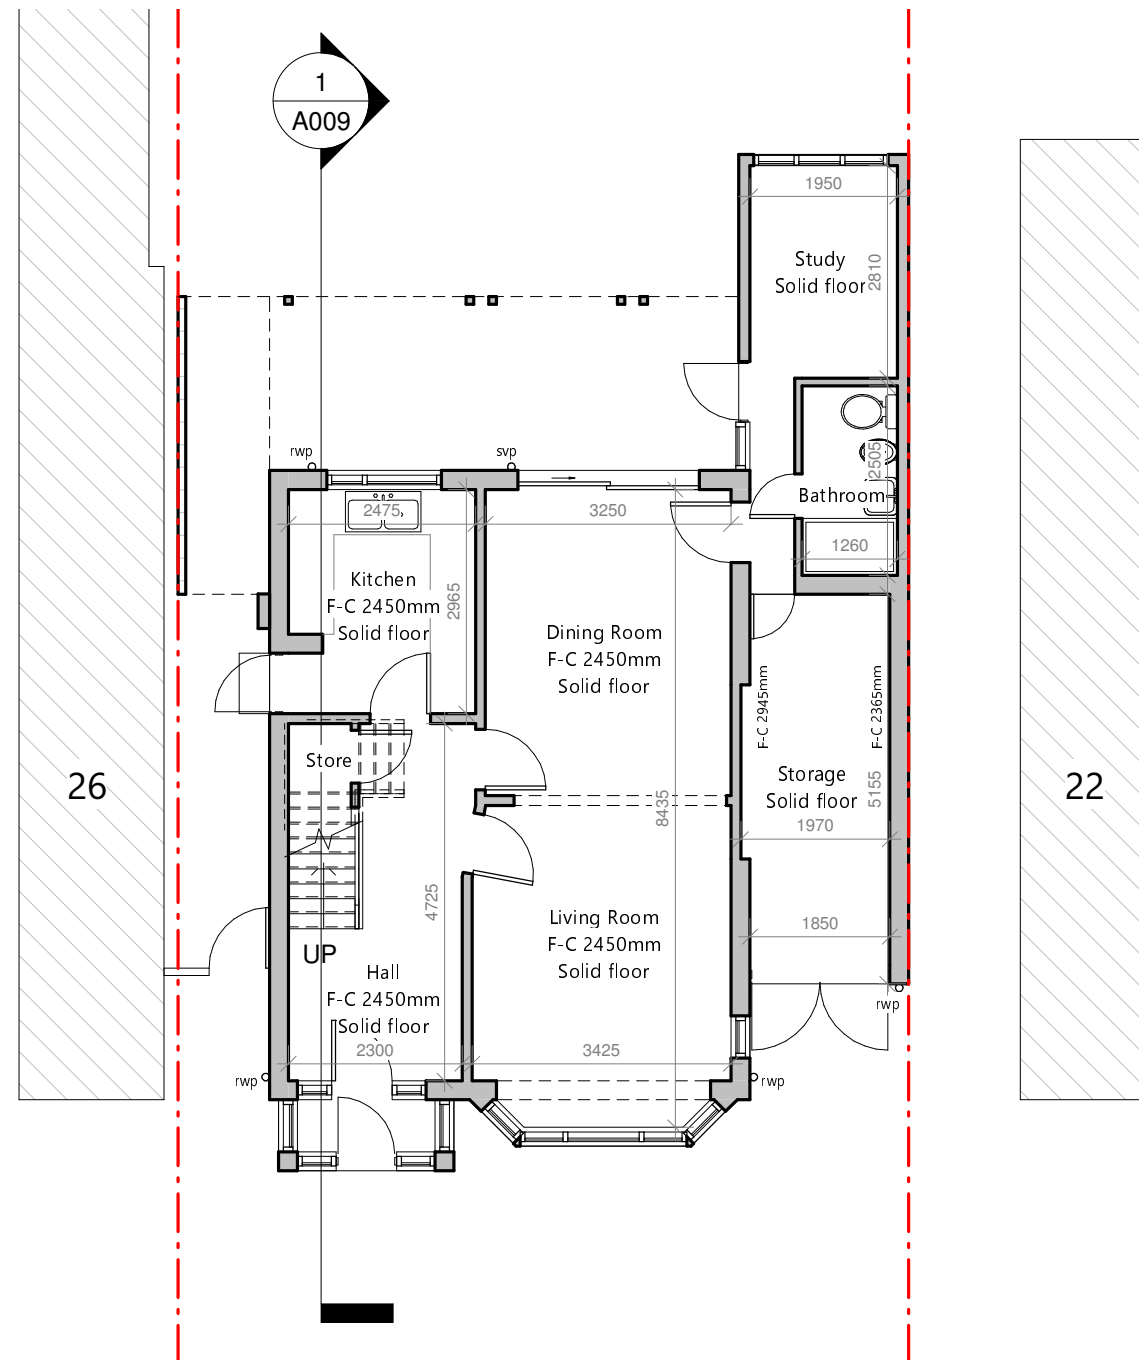

1 Existing Ground Floor
1 : 100



www.autodesk.com/revit


No.	Description	Date

24 Greenacres Ave, Ickenham, Uxbridge
UB10 8HQ

Double Storey Rear Extension & Loft
Conversion

Ground Floor Plan

Project number	Project Number	A001
Date	17.12.2021	
Drawn by	KEVCADS	
Checked by	KEVCADS	
Scale		1 : 100

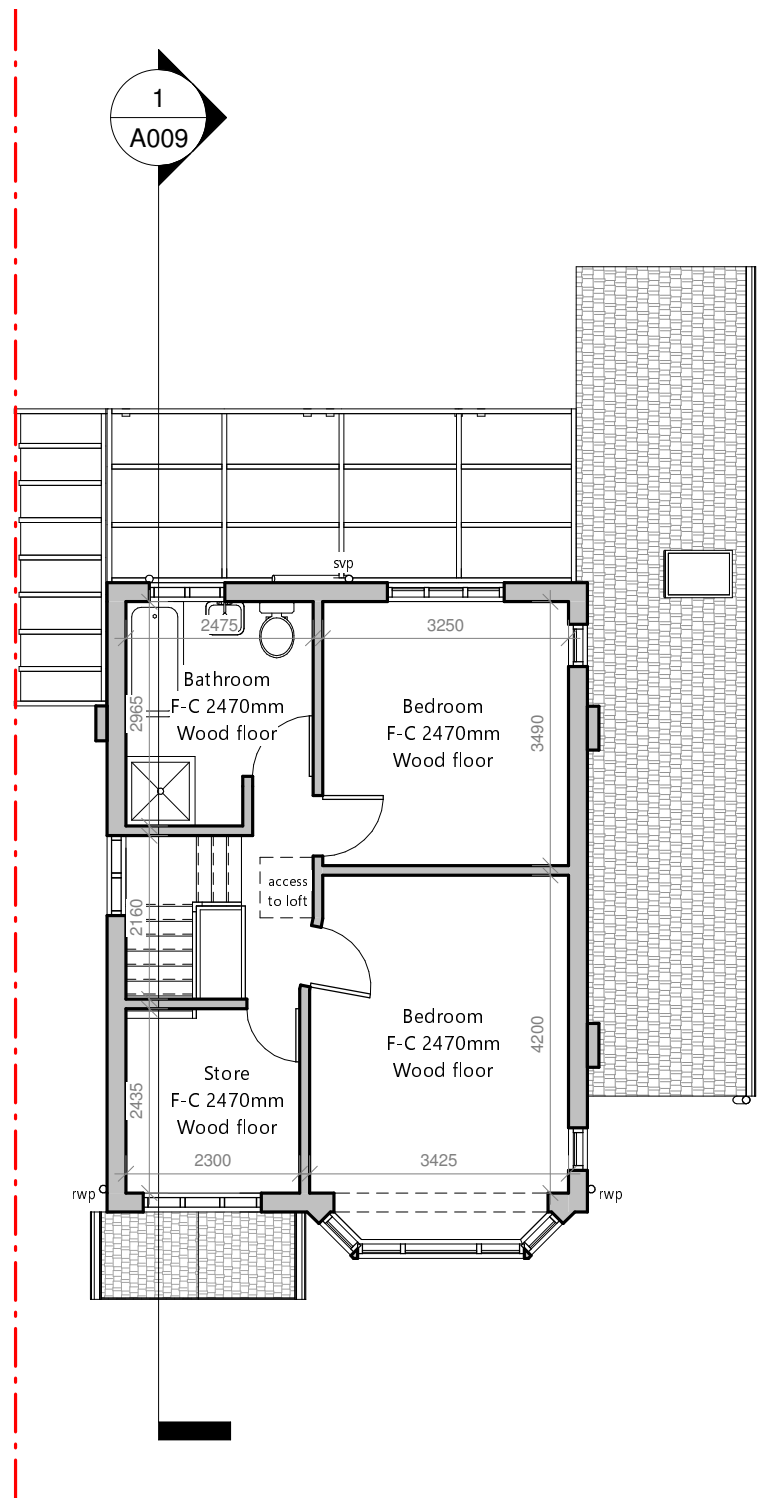

① Existing First Floor
1 : 100



www.autodesk.com/revit

No.	Description	Date

24 Greenacres Ave, Ickenham, Uxbridge
UB10 8HQ

Double Storey Rear Extension & Loft
Conversion


First Floor Plan

Project number	Project Number
Date	17.12.2021
Drawn by	KEVCADS
Checked by	KEVCADS

A002

Scale 1 : 100

12/17/2021 1:24:25 PM

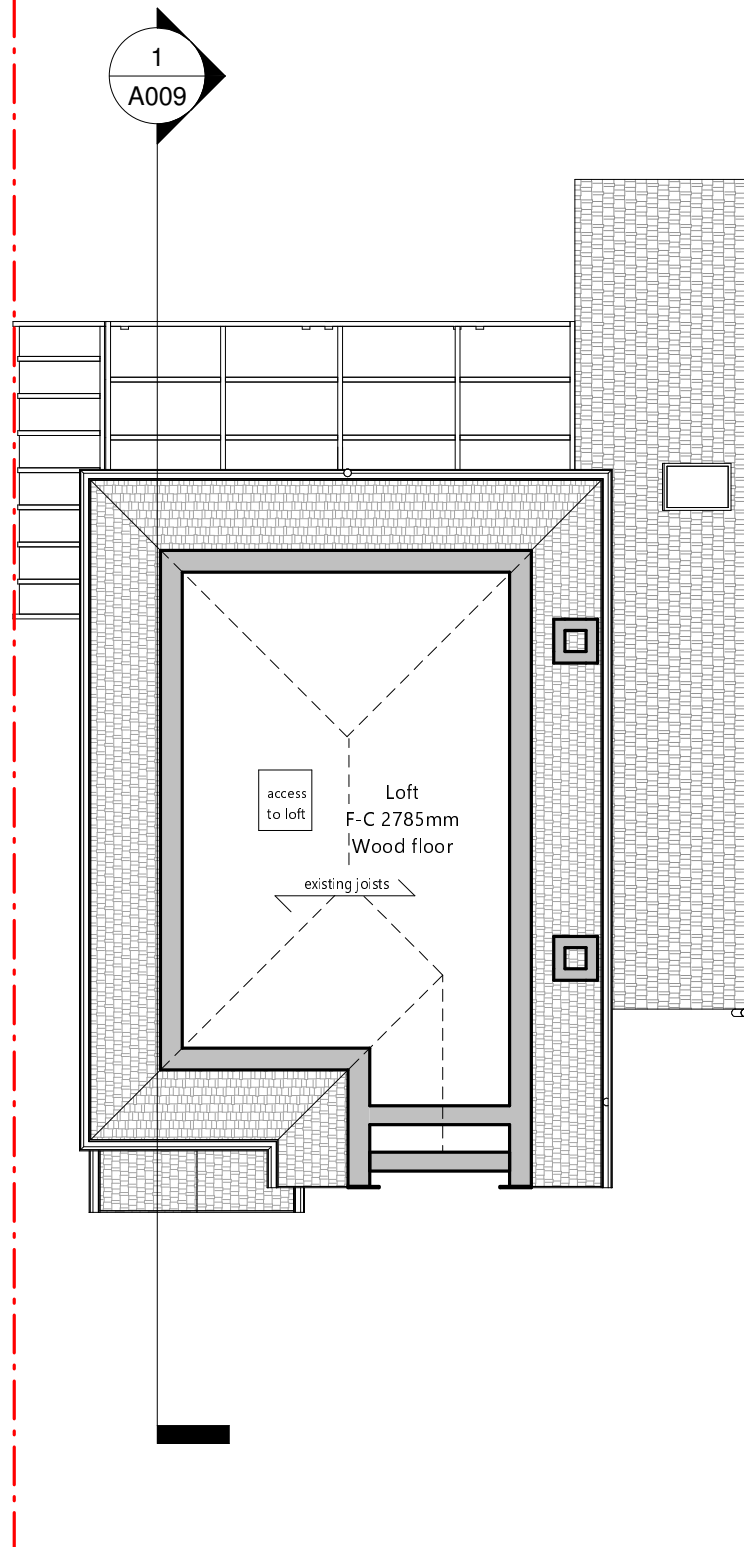

① Existing Loft
1 : 100



www.autodesk.com/revit

No.	Description	Date


24 Greenacres Ave, Ickenham, Uxbridge
UB10 8HQ

Double Storey Rear Extension & Loft
Conversion

Loft Plan

Project number	Project Number	A003
Date	17.12.2021	
Drawn by	KEVCADS	
Checked by	KEVCADS	
Scale		1 : 100

12/17/2021 1:24:25 PM

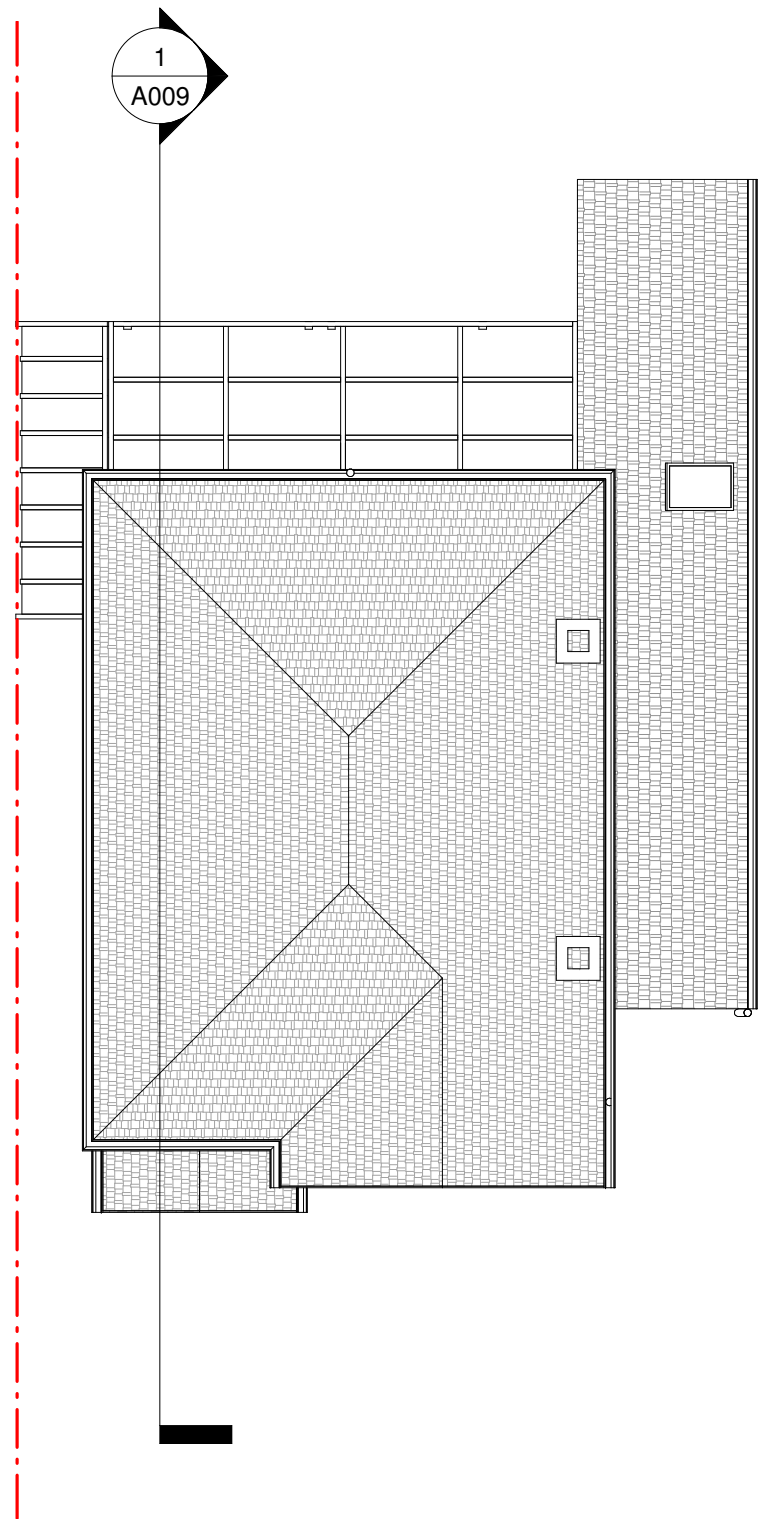

1 Existing Roof
1 : 100




www.autodesk.com/revit

No.	Description	Date

24 Greenacres Ave, Ickenham, Uxbridge
UB10 8HQ

Double Storey Rear Extension & Loft
Conversion

Roof Plan		
Project number	Project Number	A004
Date	17.12.2021	
Drawn by	KEVCADS	
Checked by	KEVCADS	
Scale		1 : 100

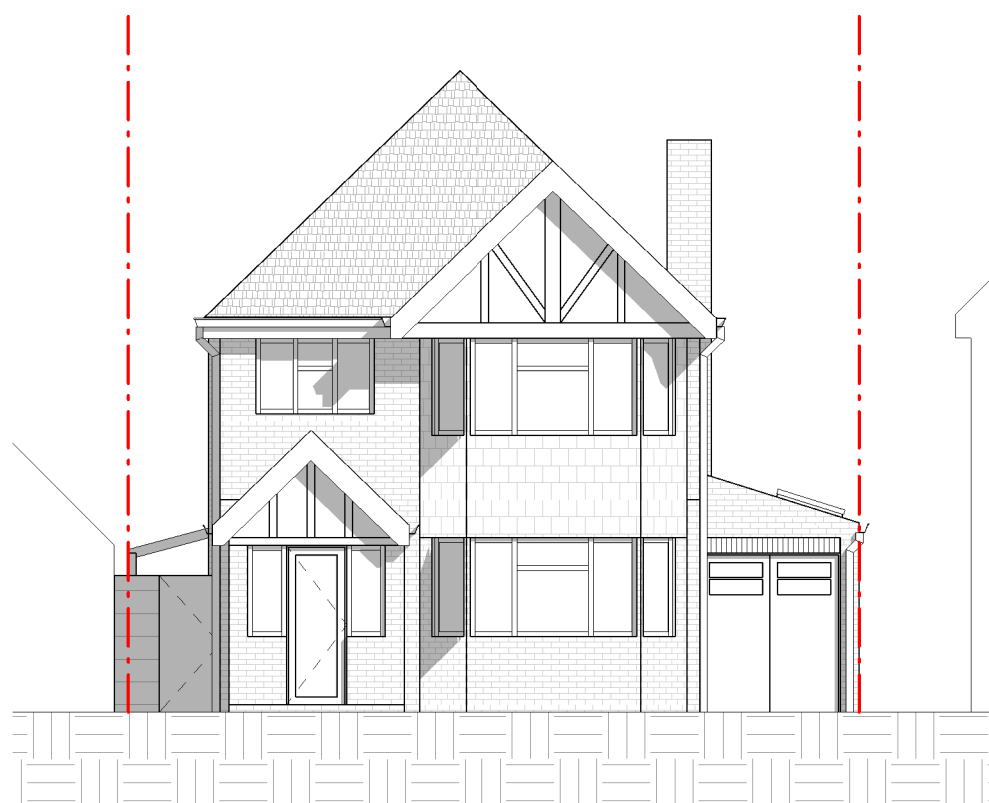

1 Ex Front Elevation
1 : 100



www.autodesk.com/revit

No.	Description	Date

24 Greenacres Ave, Ickenham, Uxbridge
UB10 8HQ

Double Storey Rear Extension & Loft
Conversion

Front Elevation

Project number	Project Number	A005
Date	17.12.2021	
Drawn by	KEVCADS	
Checked by	KEVCADS	
Scale		1 : 100



① Ex Rear Elevation
1 : 100



www.autodesk.com/revit

No.	Description	Date

24 Greenacres Ave, Ickenham, Uxbridge
UB10 8HQ

Double Storey Rear Extension & Loft
Conversion

Rear Elevation

Project number	Project Number	A006
Date	17.12.2021	
Drawn by	KEVCADS	
Checked by	KEVCADS	
Scale		1 : 100

12/17/2021 1:24:27 PM



1 Ex Side Elevation (From No.26)
1 : 100



www.autodesk.com/revit


No.	Description	Date

24 Greenacres Ave, Ickenham, Uxbridge
UB10 8HQ

Double Storey Rear Extension & Loft
Conversion

Side Elevation (From Miller Place)

Project number	Project Number	A007
Date	17.12.2021	
Drawn by	KEVCADS	
Checked by	KEVCADS	
Scale		1 : 100

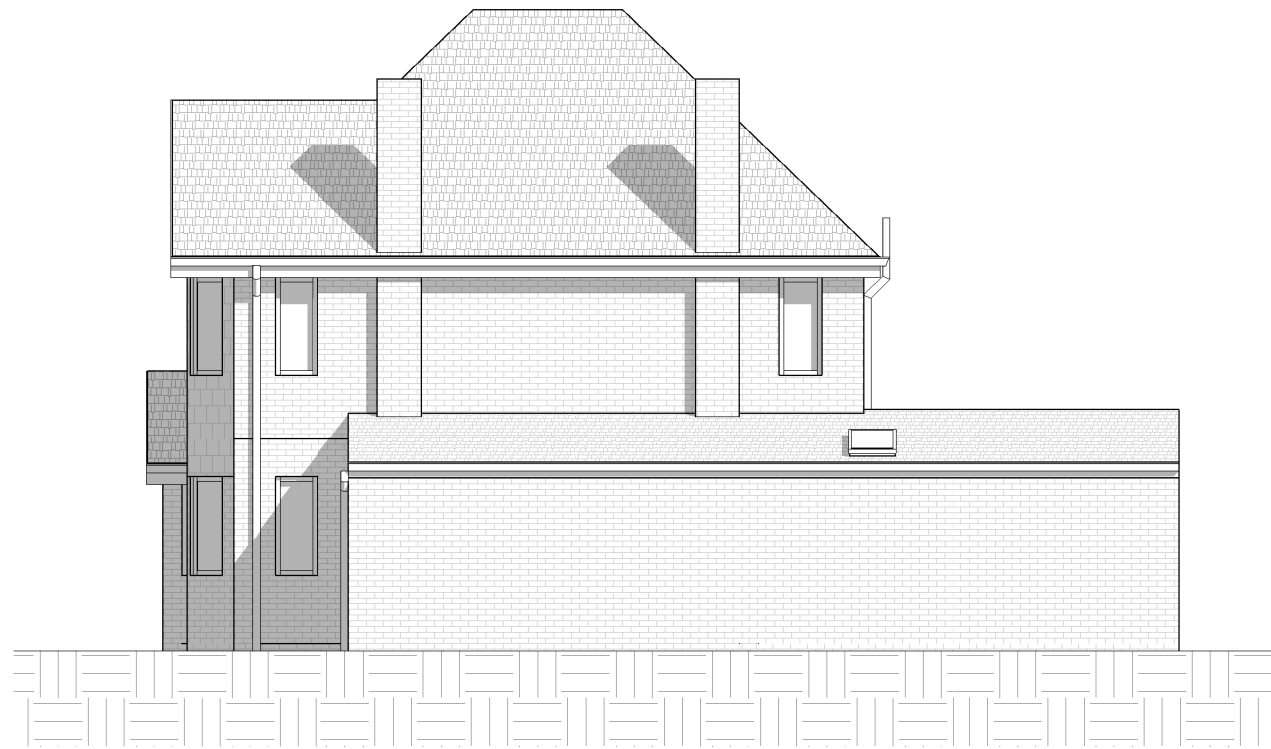

① Ex Side Elevation (From No.22)
1 : 100



www.autodesk.com/revit


No.	Description	Date

24 Greenacres Ave, Ickenham, Uxbridge
UB10 8HQ

Double Storey Rear Extension & Loft
Conversion

Side Elevation (From West Common House)

Project number	Project Number	A008	
Date	17.12.2021		
Drawn by	KEVCADS		
Checked by	KEVCADS	Scale	1 : 100

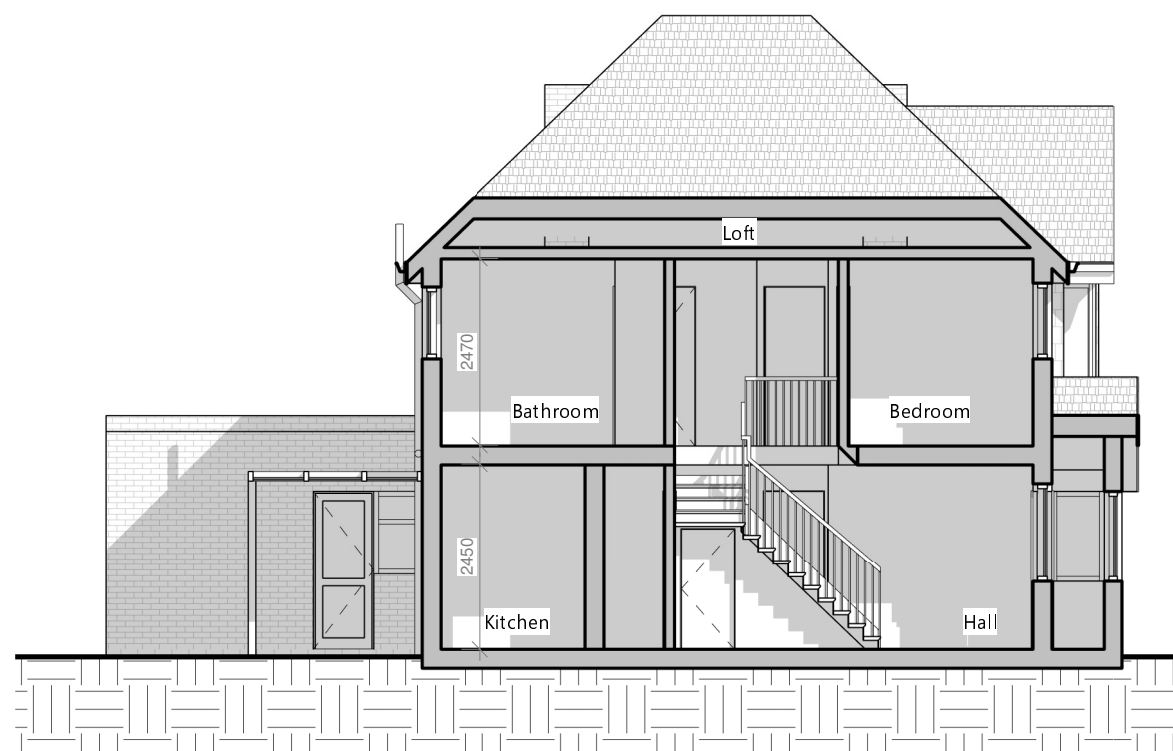

① Existing section
1 : 100



www.autodesk.com/revit

No.	Description	Date

24 Greenacres Ave, Ickenham, Uxbridge
UB10 8HQ


Double Storey Rear Extension & Loft
Conversion

Section

Project number	Project Number
Date	17.12.2021
Drawn by	KEVCADS
Checked by	KEVCADS

A009

Scale 1 : 100

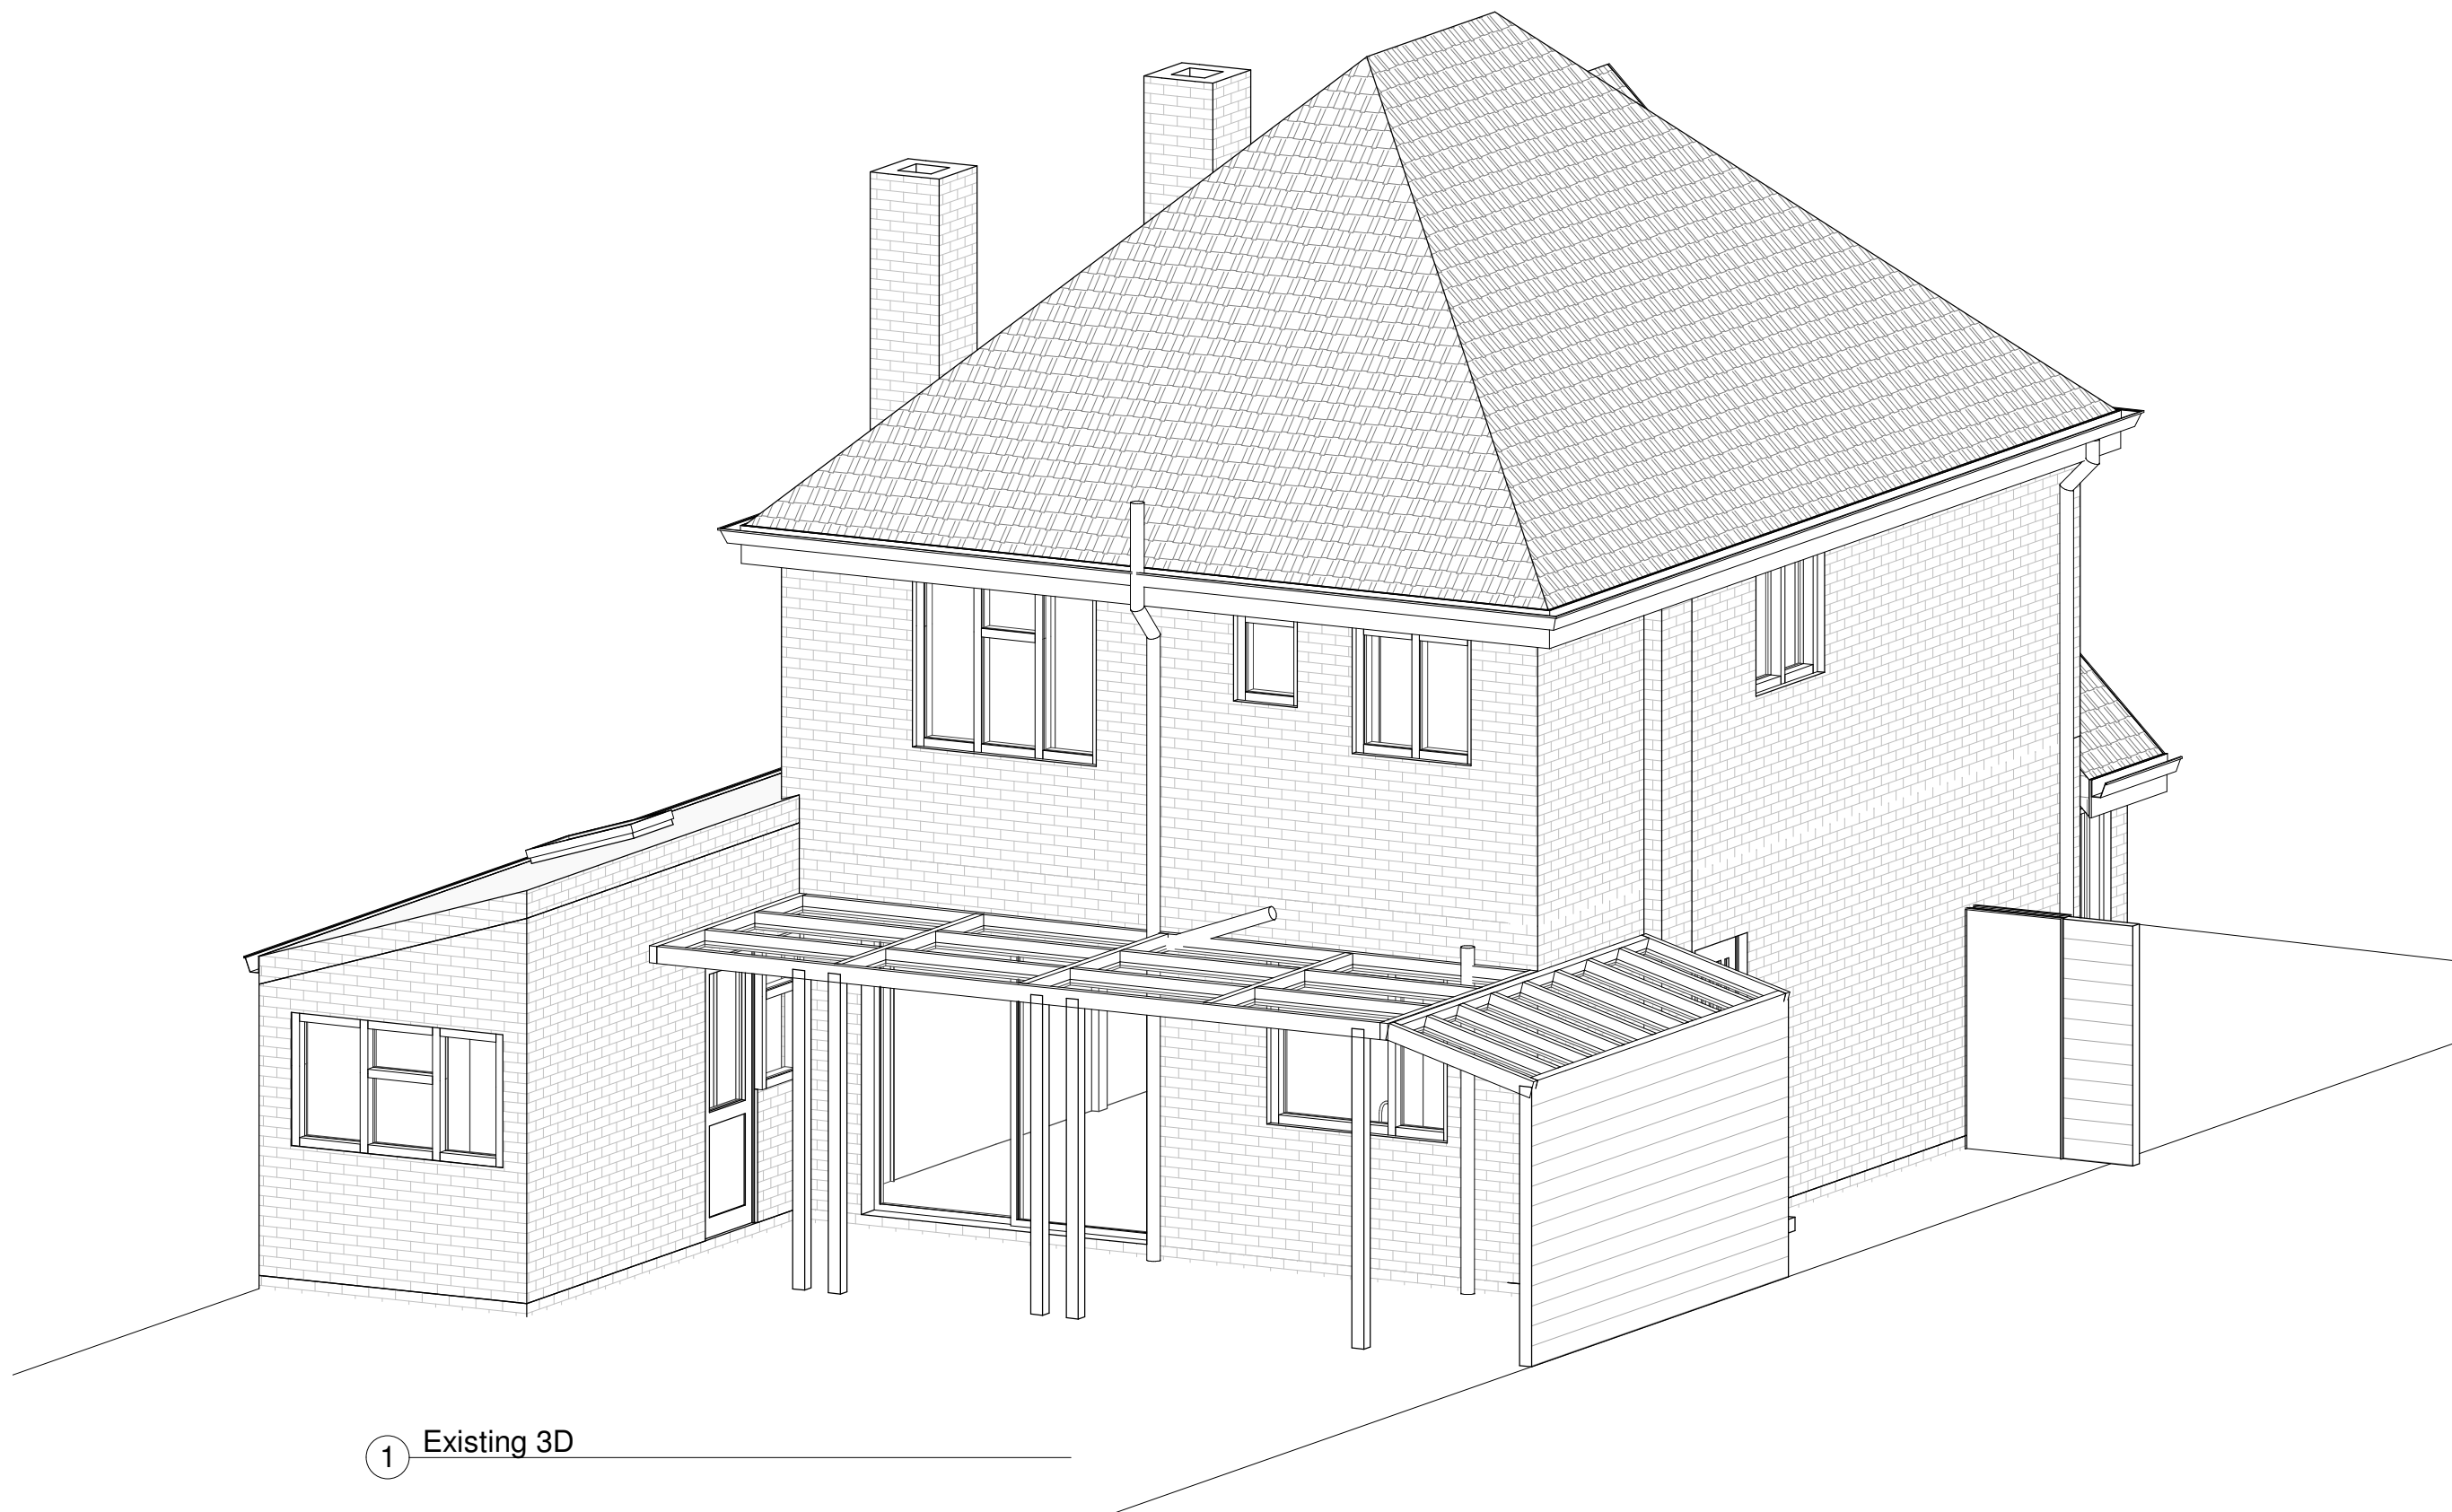

1 Existing 3D



www.autodesk.com/revit

No.	Description	Date

24 Greenacres Ave, Ickenham, Uxbridge
UB10 8HQ

Double Storey Rear Extension & Loft
Conversion

3D View

Project number	Project Number
Date	17.12.2021
Drawn by	KEVCADS
Checked by	KEVCADS

A010

Scale