


PROPOSED GROUND FLOOR PLAN  
1:100

PROPOSED FIRST FLOOR PLAN  
1:100


PROPOSED LOFT PLAN  
1:100

PROPOSED ROOF PLAN  
1:100

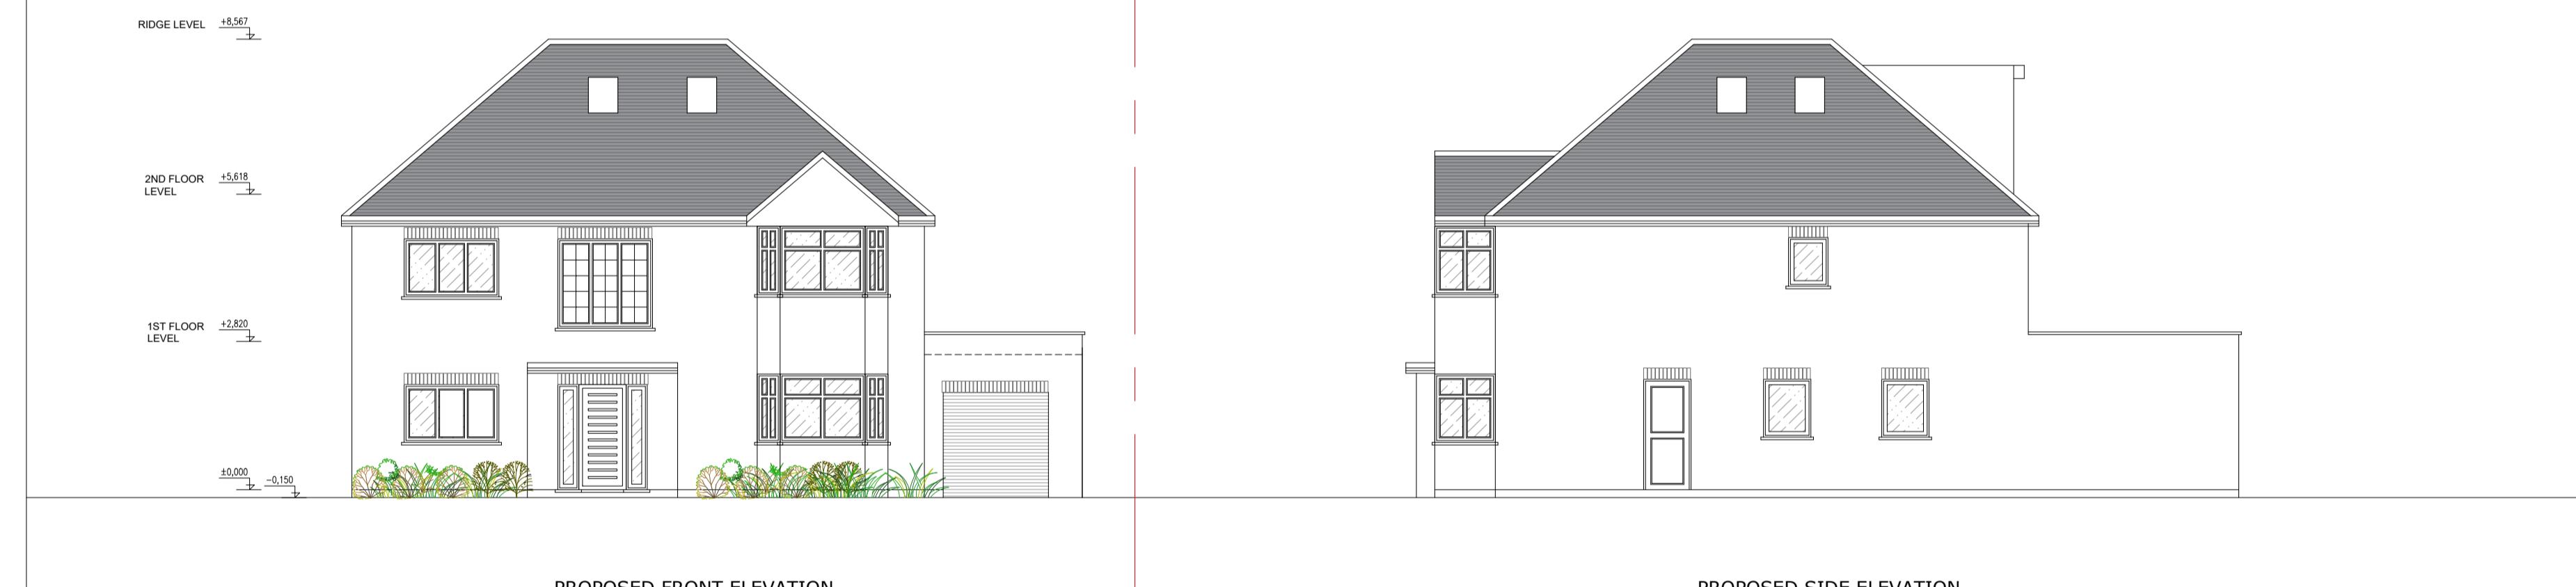

PROPOSED FRONT ELEVATION  
1:100

PROPOSED SIDE ELEVATION  
1:100

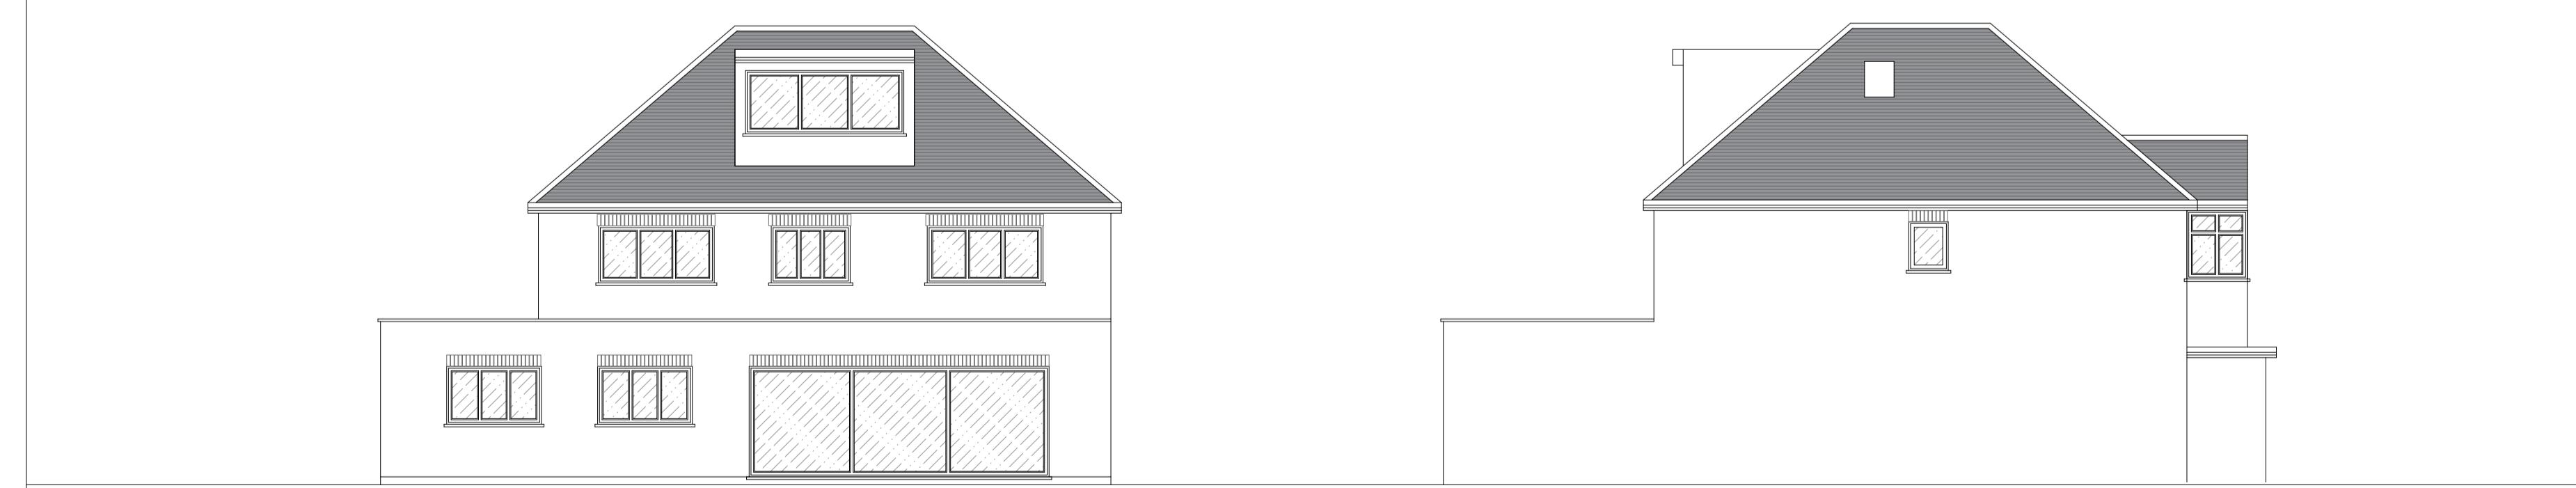

PROPOSED REAR ELEVATION  
1:100

PROPOSED SIDE ELEVATION  
1:100

REV DESCRIPTION DRAWN CHECKED DATE  
REVISIONS

Drawing issue status:  
PRELIMINARY  CLIENT APPROVAL  PLANNING   
BUILDING REGS  TENDER  CONSTRUCTION  AS-BUILT

NOTE  
This drawing must not be resold, leased or copied without the written consent of Consilio Town Planning Ltd (the originator).  
All errors, omissions, discrepancies should be reported to the originator immediately.  
Any deviation from the drawing to be reported to the originator immediately.  
The Principal Contractor shall carry out a risk assessment of the proposed work and liaise with the principal designer before works commence if there is any doubt as to being able to complete the project in a safe manner compliant with the Construction Design and Management Regulations 2015. All works to comply with the relevant British Standards, Codes of Practice and the Building Regulations.

**Consilio** 

CONSILIO TOWN PLANNING LTD.  
2L, ARGYLE HOUSE, 76 JOEL STREET  
NORTHWOOD, MIDDLESEX, HA6 1LL  
TELEPHONE 01494 932288  
EMAIL INFO@CONSILIOTOWNPLANNING.CO.UK  
WEB WWW.CONSILIOTOWNPLANNING.CO.UK

CLIENT:  
MR & MRS BHICA

PROJECT:  
13 HIGHFIELD DRIVE, ICKENHAM, UB10 8AL

TITLE:  
PROPOSED PLANS AND ELEVATIONS

SCALE: 1:100 @ A1  
DATE: NOVEMBER 2025  
DRAWN: SG  
CHECKED: HM  
JOB NO. 13-25 DRAWING NO. 002 REV: B