


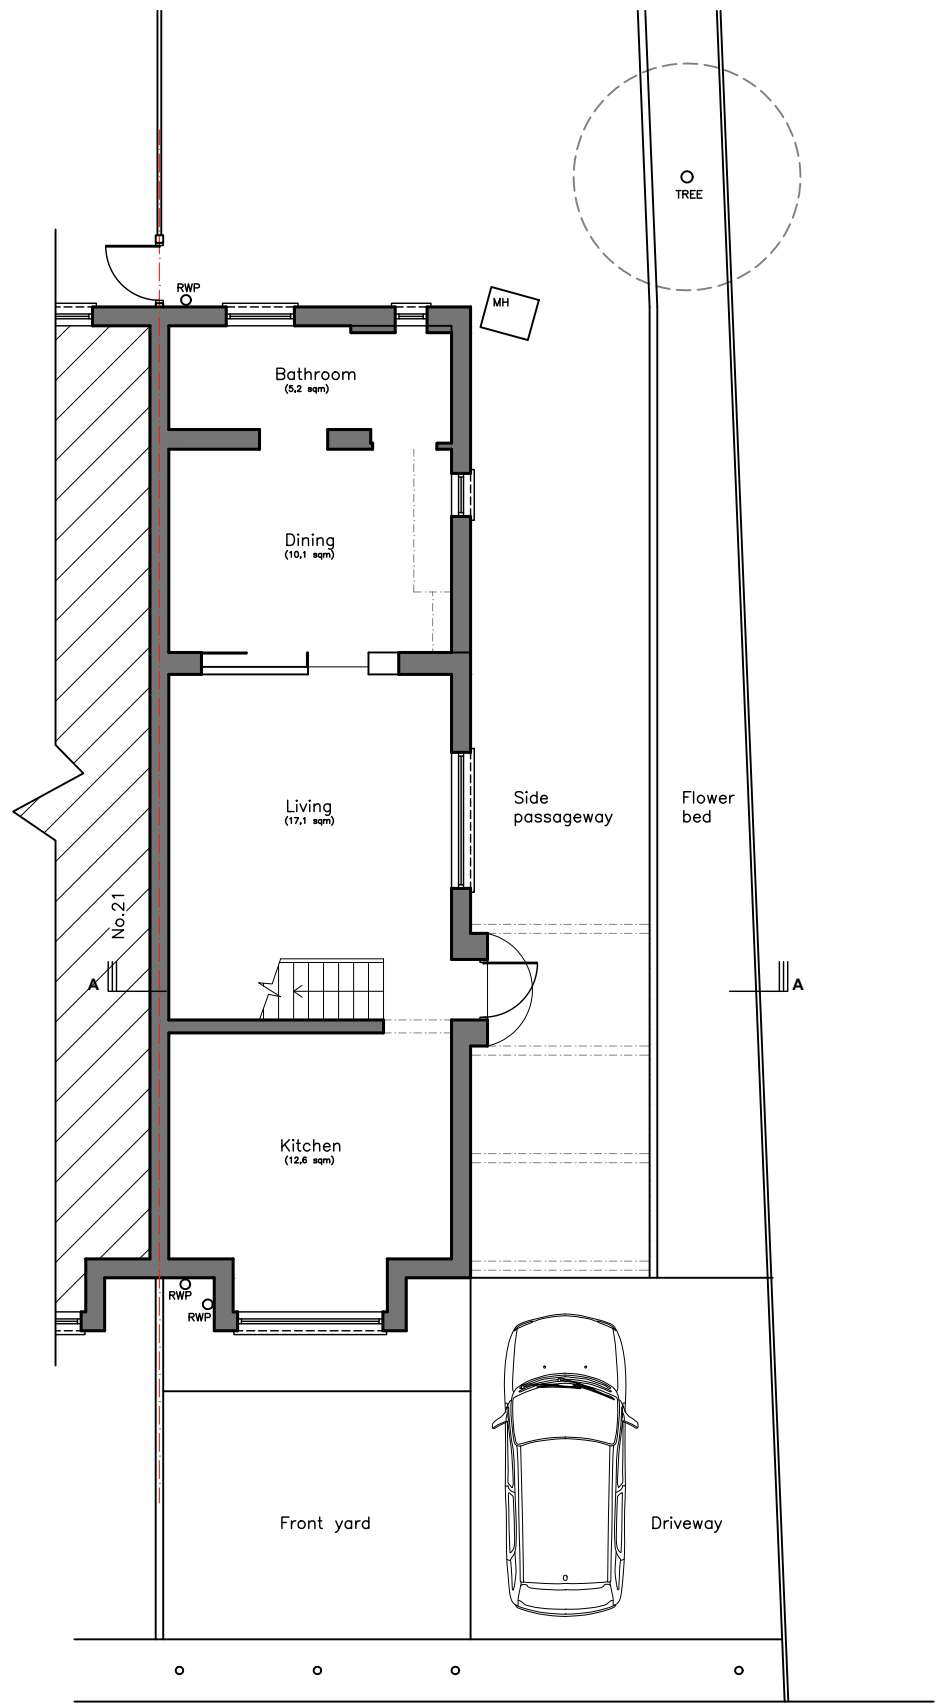


 

EXISTING
GROUND FLOOR PLAN

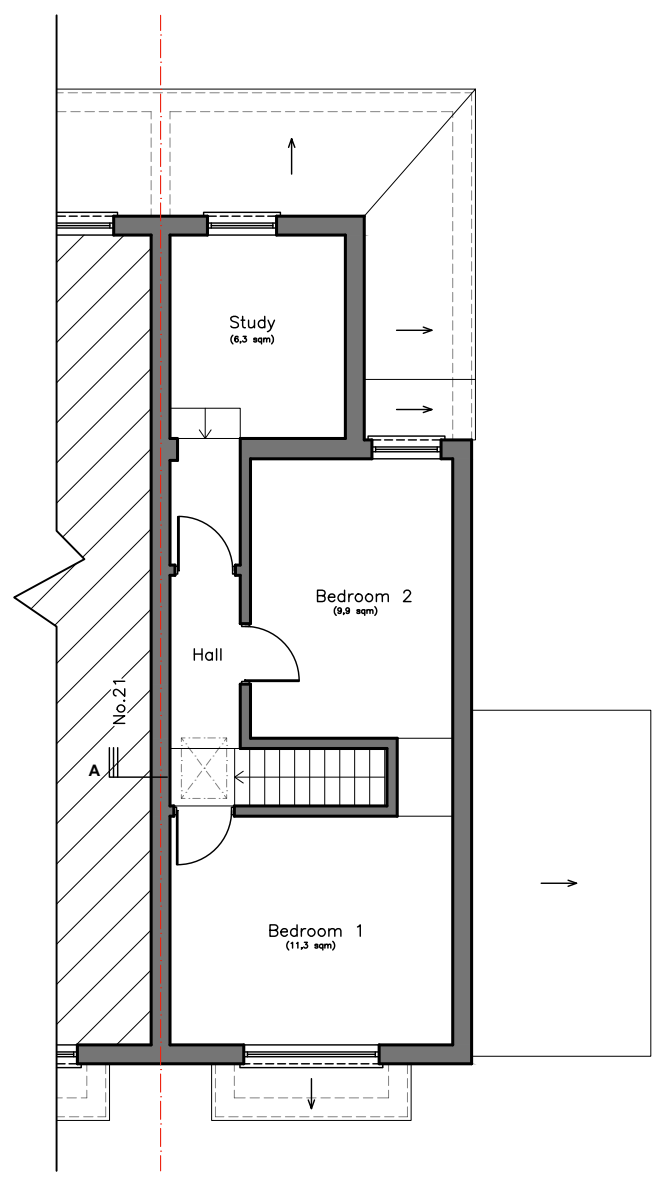

EXISTING
FIRST FLOOR PLAN

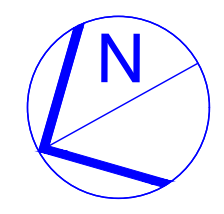

LEGEND:

EXISTING WALLS

PROPOSED WALLS

Disclaimer: Do not scale from this drawing. Check all dimensions on site before fabrication or setting out. This document is copyright and may not be reproduced without permission of the owner. Notes: All dimensions in millimeters.	Rev: 00	Notes: Planning Submission	Date: 15.05.2023	Dwn: PL	Iss: MG	Author: Maria Golasowska M Eng, Dip Arch, BA (Hons) ARB no. 077808G Director, MGDC Ltd. M: 077 3138 7952	Consultants:	Client: Lukasz Budz 23 Nellgrove Road UB10 0SX London	Key / Location: 	 [Architecture] [Interior Design] 246 Watson Heights Chelmsford, CM1 1AP United Kingdom T +44 (0) 20 3715 7751 E office@mgdc.info	Project: Internal alterations , Extension to the first floor and loft conversion	Drawn By: PL	Issued By: MG	Date of First Issue: 15.05.2023
											Scale @ A3: 1:100	Project No: EX-EG-A-023	Revision: 00	Drawing No: A-EX-EG-023-PL-100