

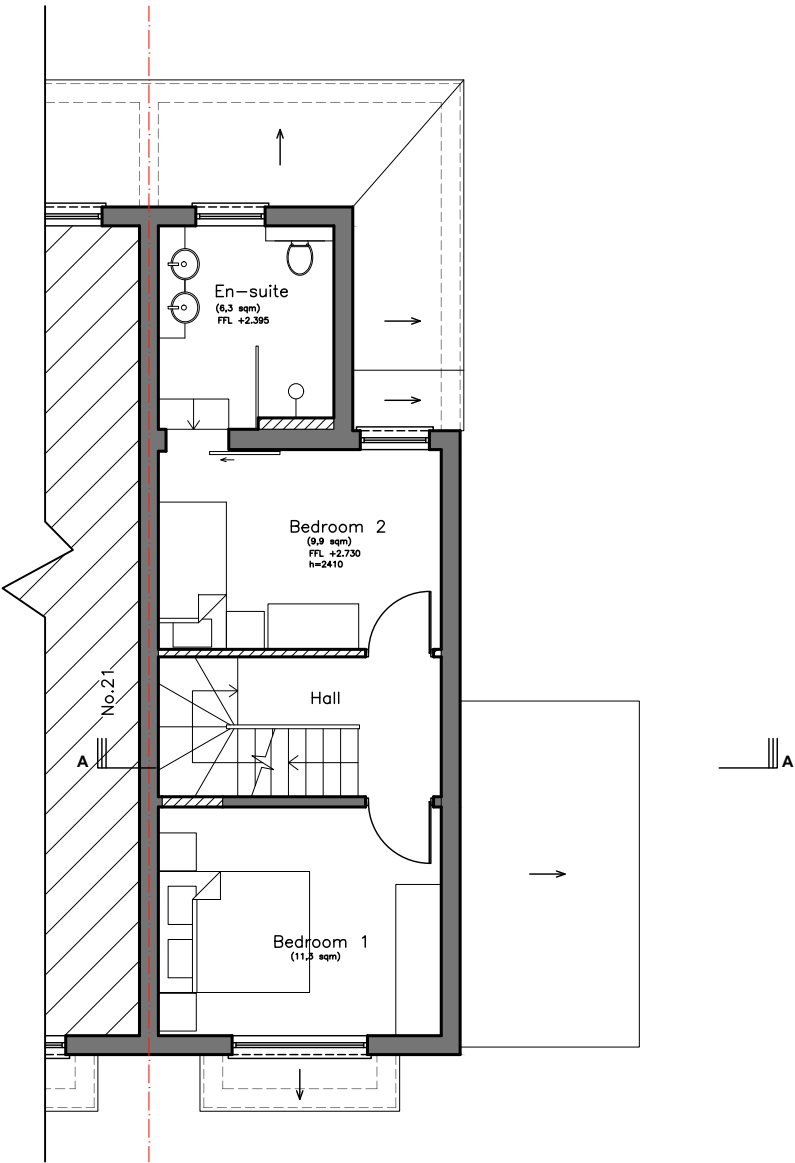
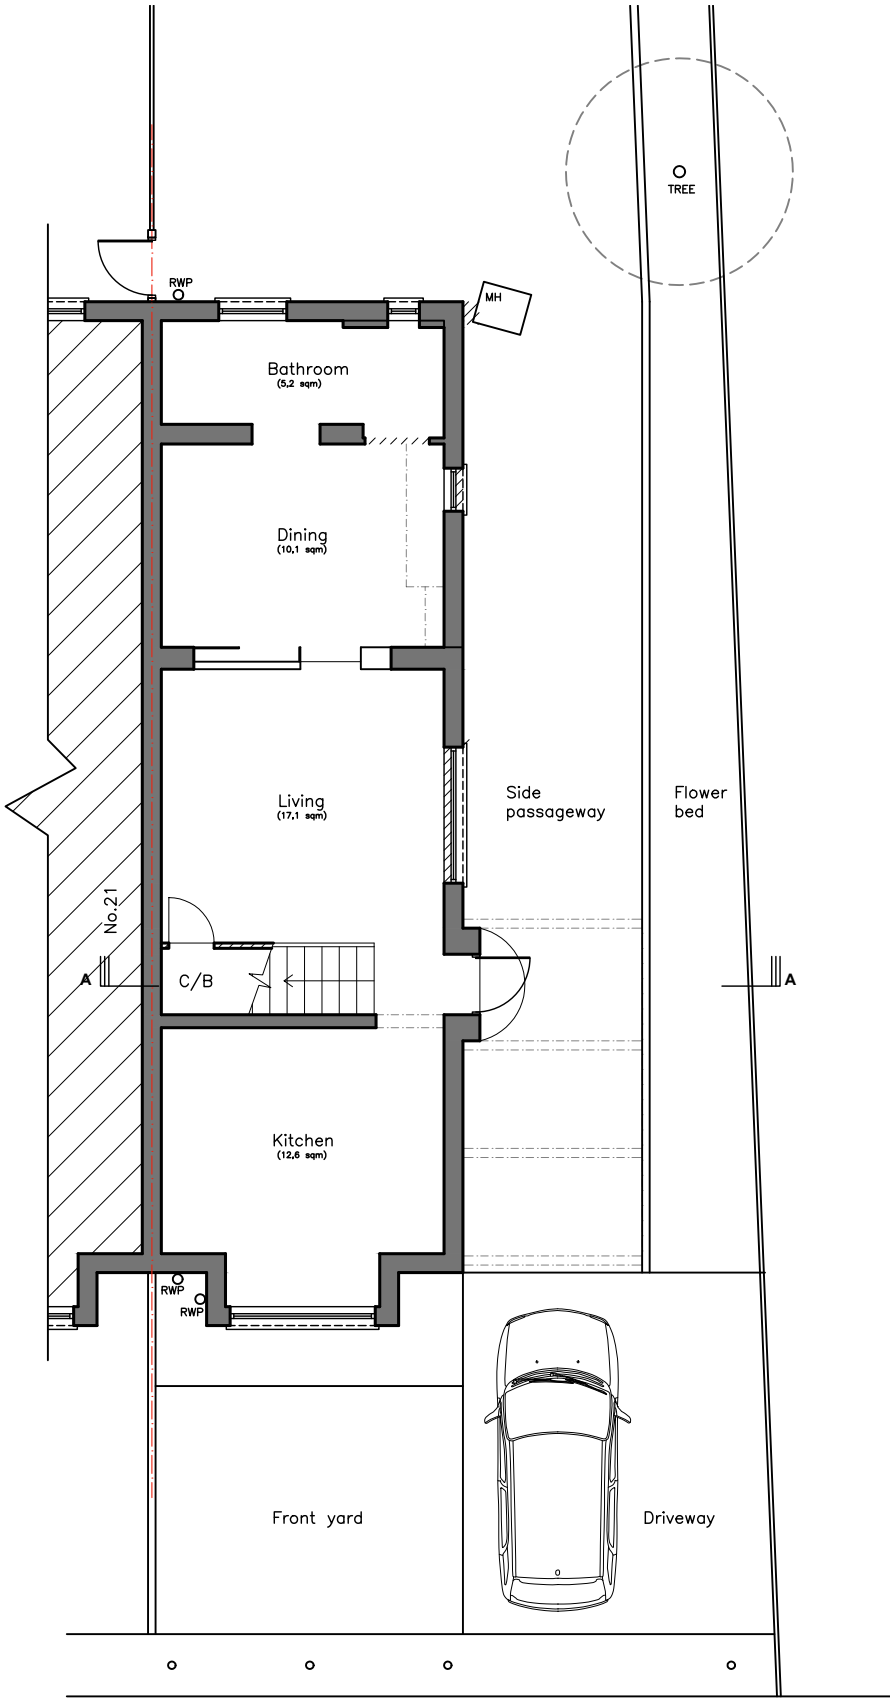


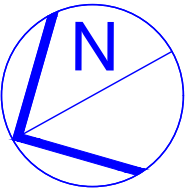

PROPOSED
FIRST FLOOR PLAN

 

- LEGEND:
- EXISTING WALLS
 - PROPOSED WALLS

PROPOSED
GROUND FLOOR PLAN

Disclaimer: Do not scale from this drawing. Check all dimensions on site before fabrication or setting out. This document is copyright and may not be reproduced without permission of the owner.	Rev:	Notes:	Date:	Dwn:	Iss:	Author:	Consultants:	Client:	Key / Location:	 Architecture Interior Design 246 Watson Heights Chelmsford, CM1 1AP United Kingdom T +44 (0) 20 3715 7751 E office@mgdc.info Maria Golasowska Design Consultancy MGDC LTD	Project:	Drawn By:	Issued By:	Date of First Issue:			
	00	Planning Submission	15.05.2023	PL	MG	Maria Golasowska M Eng, Dip Arch, BA (Hons) ARB no. 077808G Director, MGDC Ltd. M: 077 3138 7952		Lukasz Budz 23 Nellgrove Road UB10 0SX London	 N		Internal alterations , Extension to the first floor and loft conversion	PL	MG	15.05.2023			
Notes: All dimensions in millimeters.											Project No:	EX-EG-A-023	Scale @ A3:	1:100			
											Drawing Title:	Proposed Ground and First floor plans		Drawing No:	A-EX-EG-023-PL-110	Revision:	00