




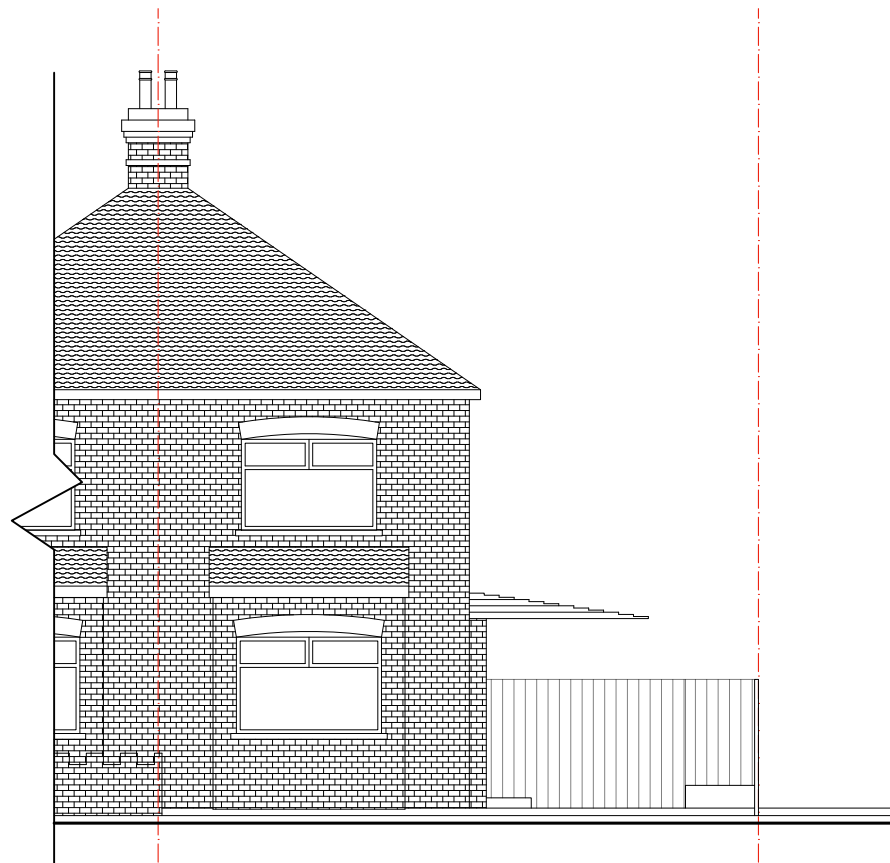


EXISTING FRONT ELEVATION

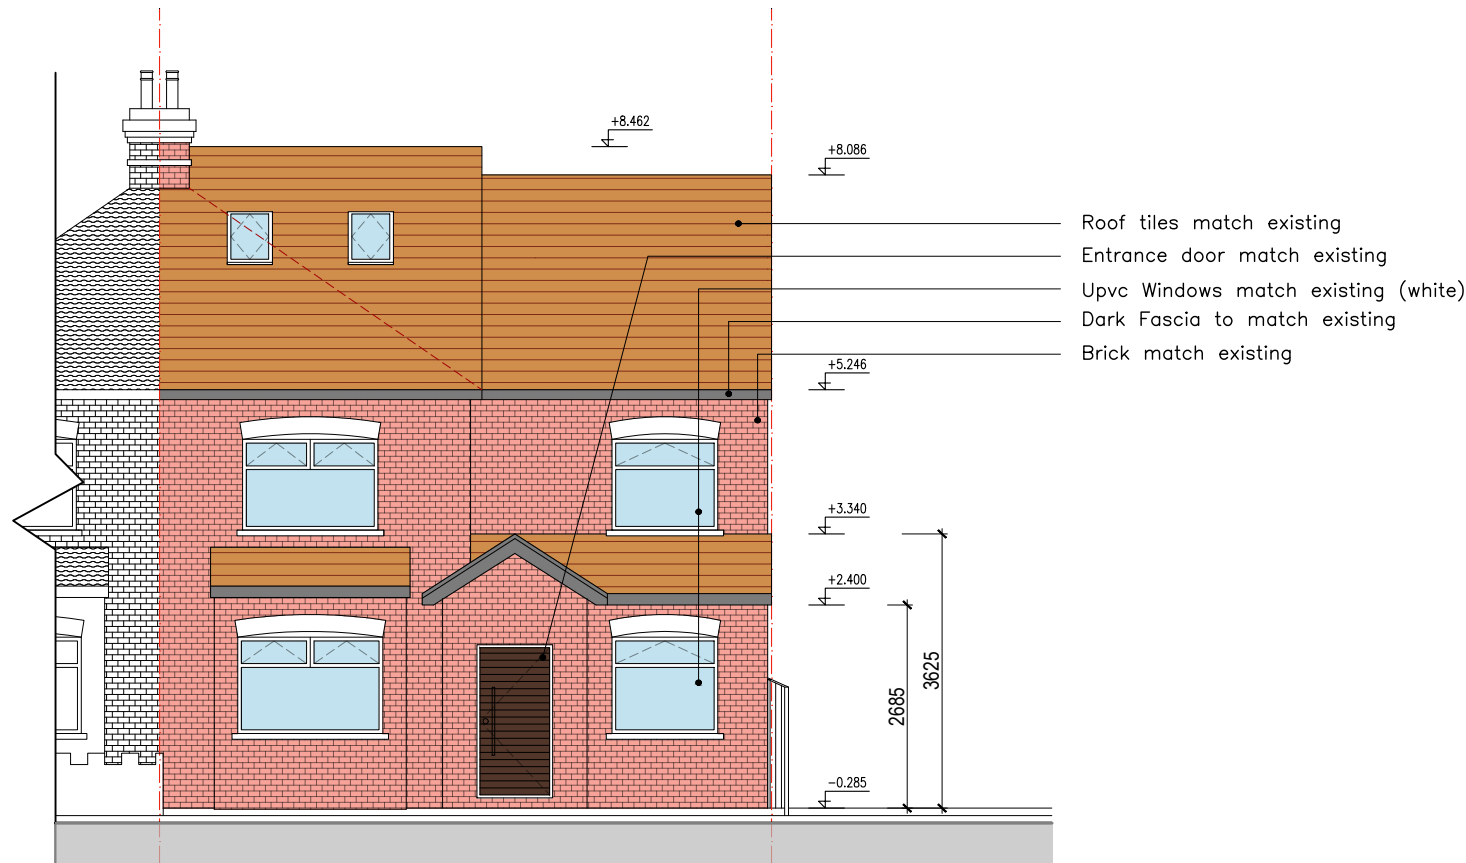


PROPOSED FRONT ELEVATION

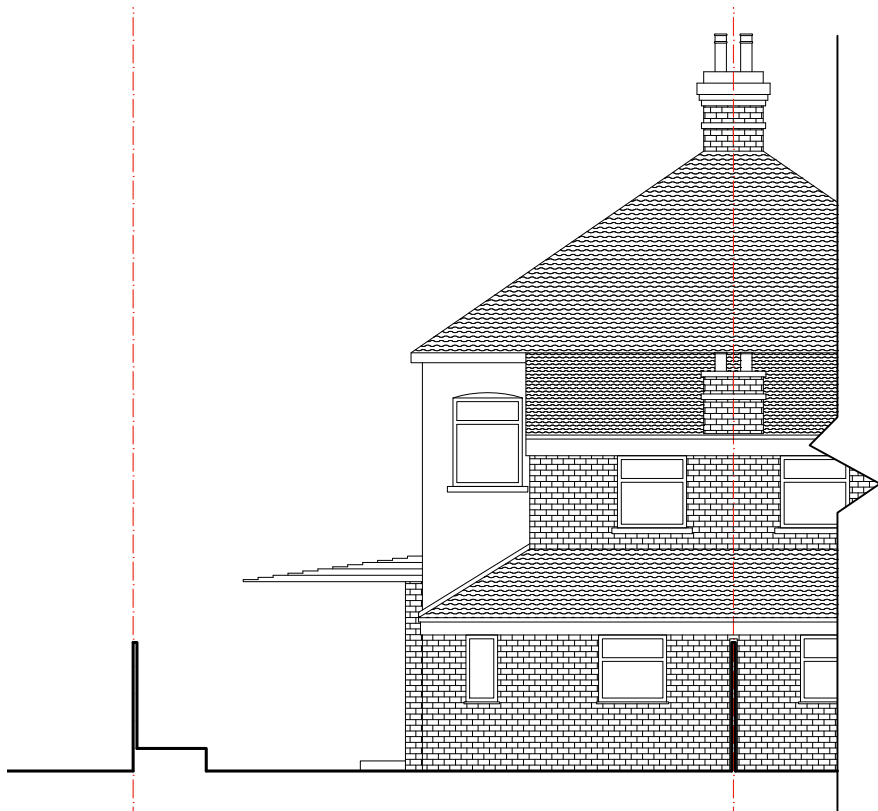

EXISTING REAR ELEVATION

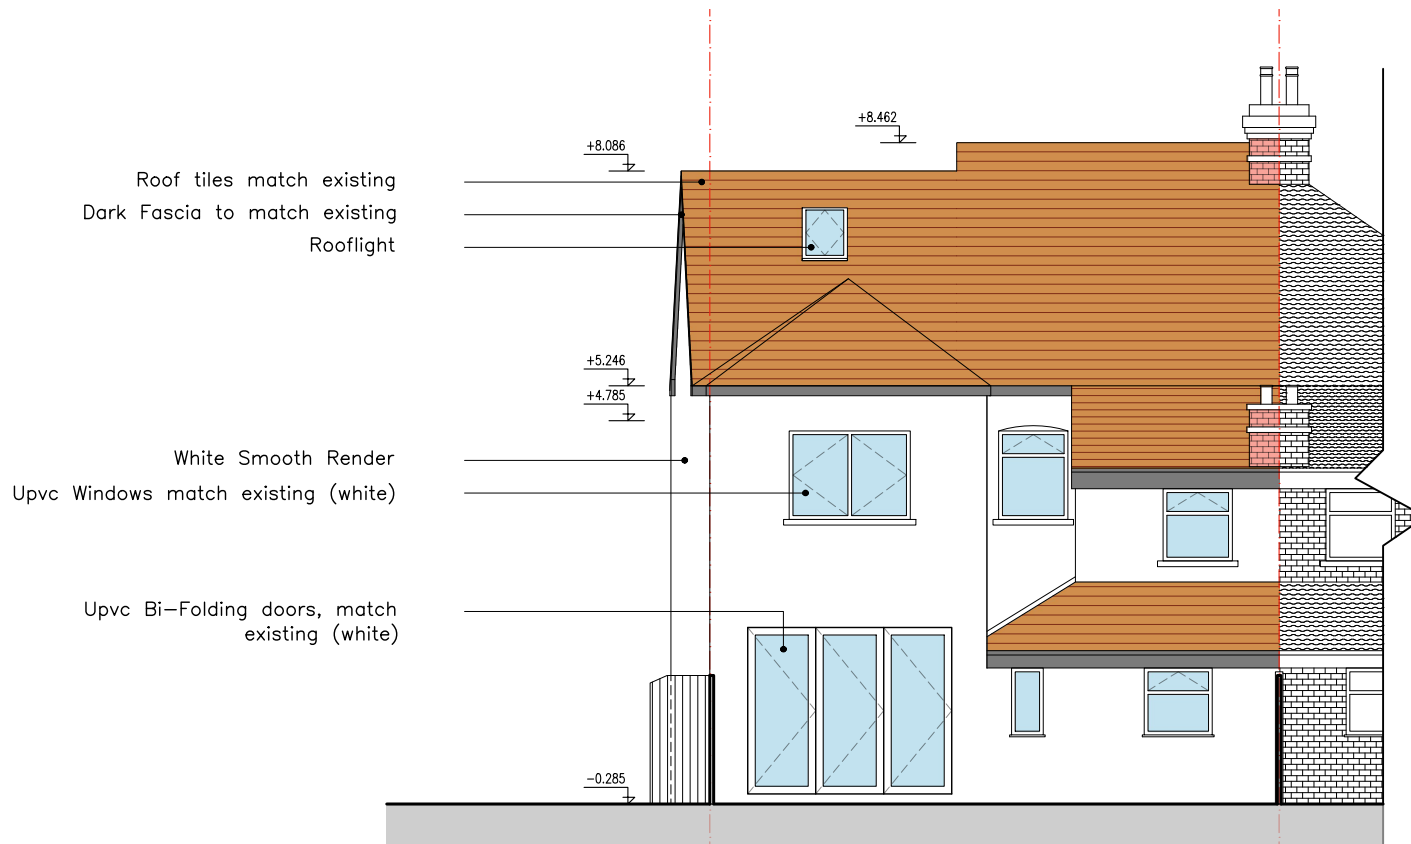

PROPOSED REAR ELEVATION

 

Disclaimer: Do not scale from this drawing. Check all dimensions on site before fabrication or setting out. This document is copyright and may not be reproduced without permission of the owner.	Rev:	Notes:	Date:	Dwn:	Iss:	Author:	Consultants:	Client:	Key / Location:	N	[Architecture] [Interior Design] 248 Watson Heights Cheshamford, CM1 1AP United Kingdom T +44 (0) 20 37 15 7751 E office@mgdc.info Maria Golasowska Design Consultancy MGDC LTD	Project:	Drawn By:		Issued By:		Date of First Issue:	
	00	Planning Submission	15.05.2023	PL	MG	15.05.2023												
Notes: All dimensions in millimeters.											Project No:		Scale @ A3:					
											EX-EG-A-023		1:100					
										Drawing No:		Revision:						
										A-EX-EG-023-EL-S-300		00						