


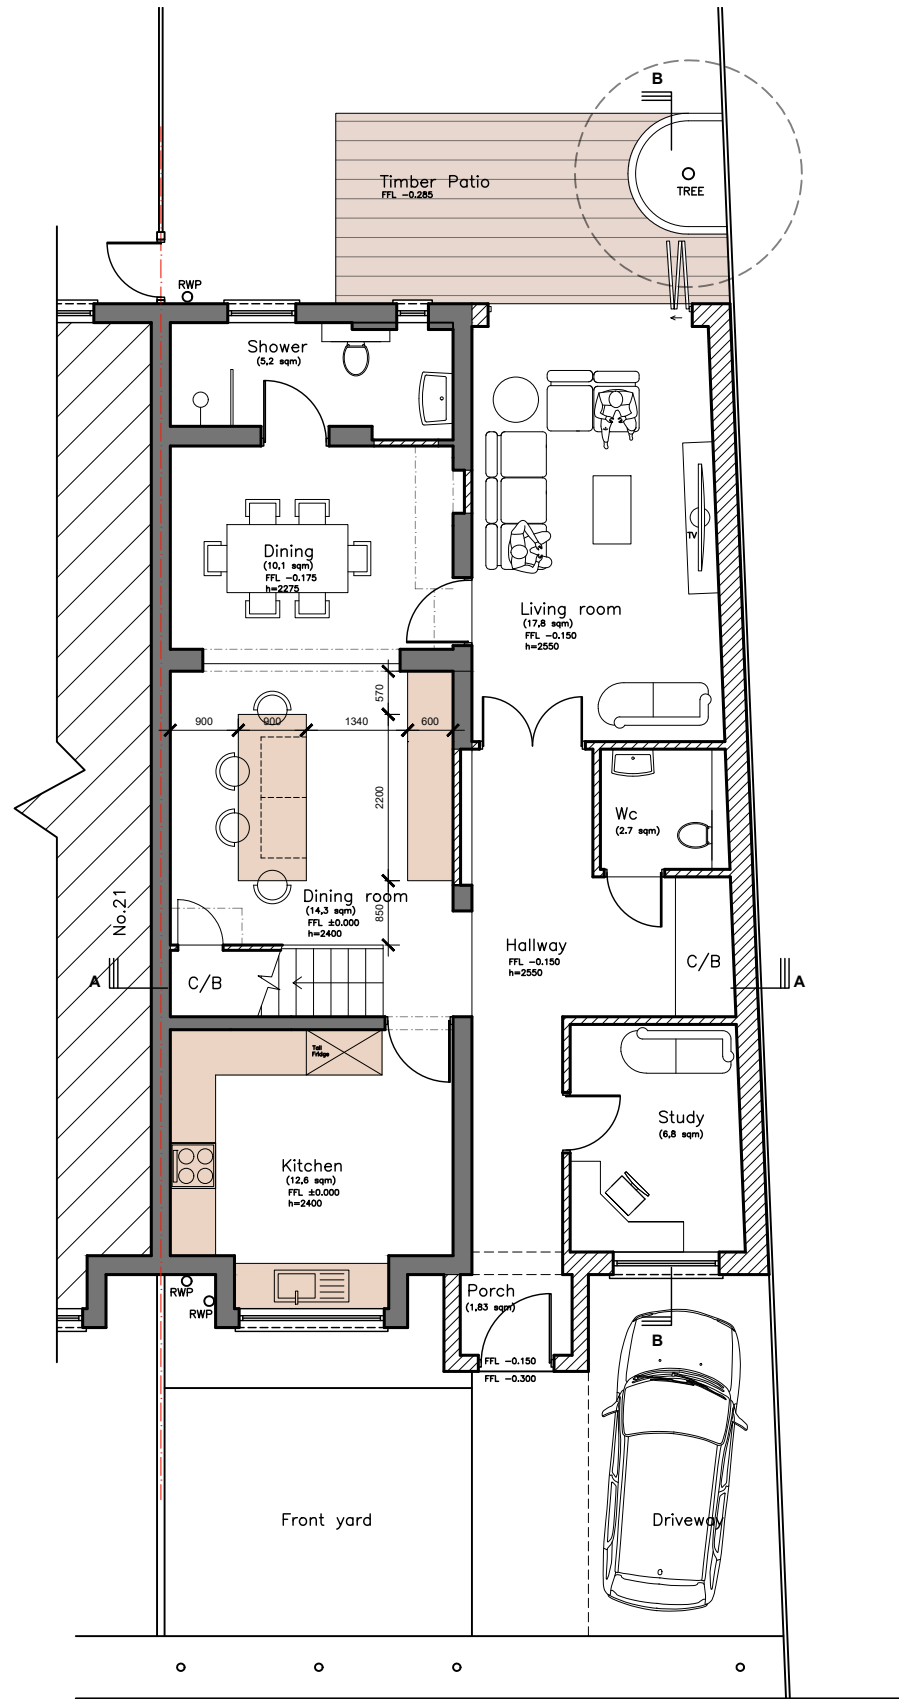


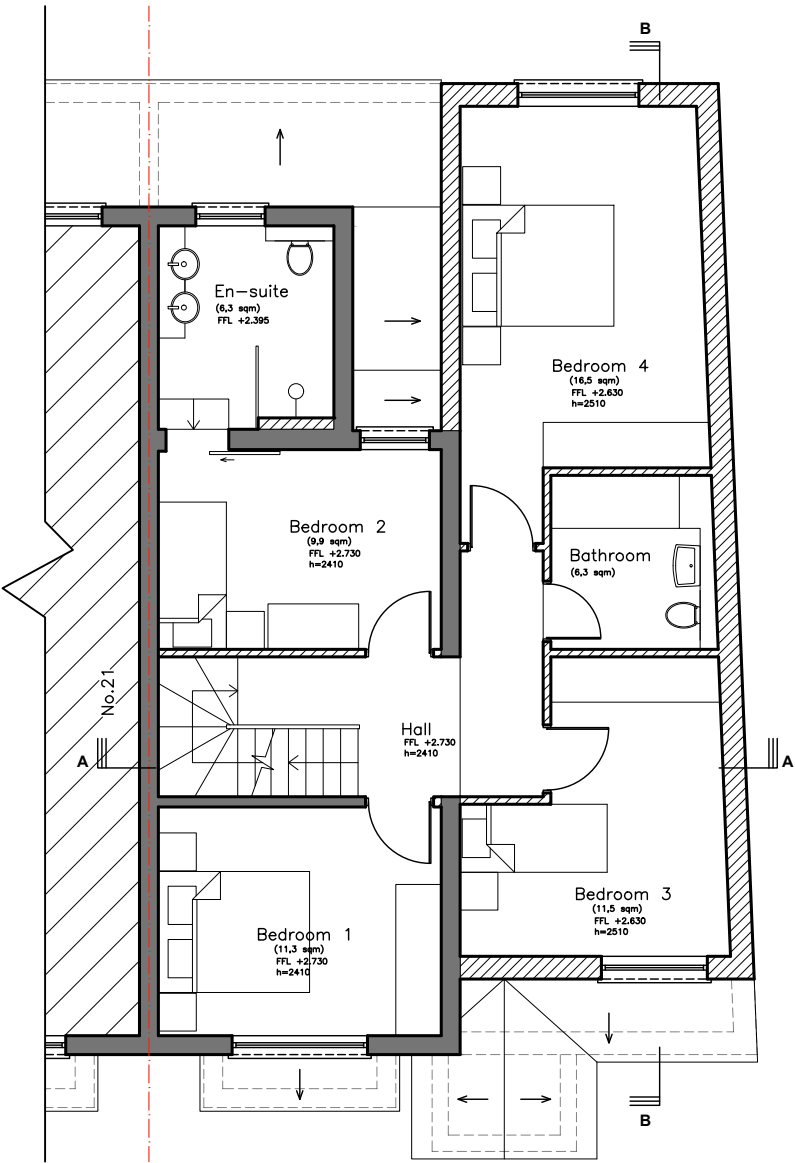

PROPOSED
GROUND FLOOR PLAN

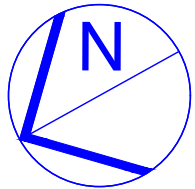

PROPOSED
FIRST FLOOR PLAN

 

- LEGEND:
- EXISTING WALLS
 - PROPOSED WALLS

Disclaimer: Do not scale from this drawing. Check all dimensions on site before fabrication or setting out. This document is copyright and may not be reproduced without permission of the owner. Notes: All dimensions in millimeters.	Rev:	Notes:	Date:	Dwn:	Iss:	Author:	Consultants:	Client:	Key / Location:	 Maria Golasowska Design Consultancy MGDC LTD [Architecture] [Interior Design] 248 Watson Heights Chelmsford, CM1 1AP United Kingdom T +44 (0) 20 3715 7751 E office@mgdc.info	Project:	Internal alterations , Extension to the first floor and loft conversion	Drawn By:	PL	Issued By:	MG	Date of First Issue:	15.05.2023
	00	Planning Submission	15.05.2023	PL	MG	Maria Golasowska M Eng, Dip Arch, BA (Hons) ARB no. 077808G Director, MGDC Ltd. M: 077 3138 7952		Lukasz Budz 23 Nellgrove Road UB10 0SX London			Project No:	EX-EG-A-023	Scale @ A3:	1:100	Drawing No:	A-EX-EG-023-PL-110	Revision:	00