



HOUSEHOLDER

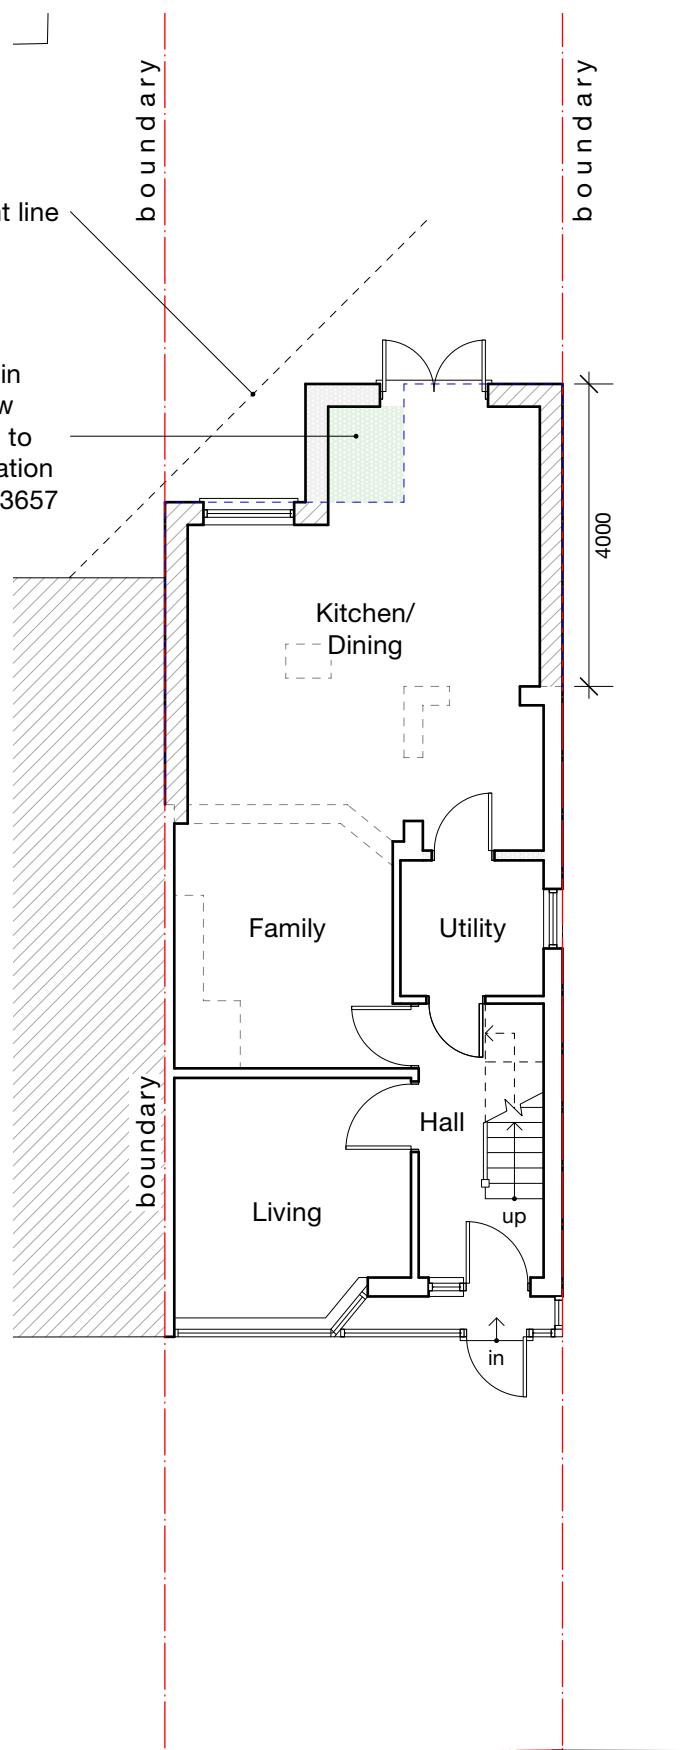

GROUND

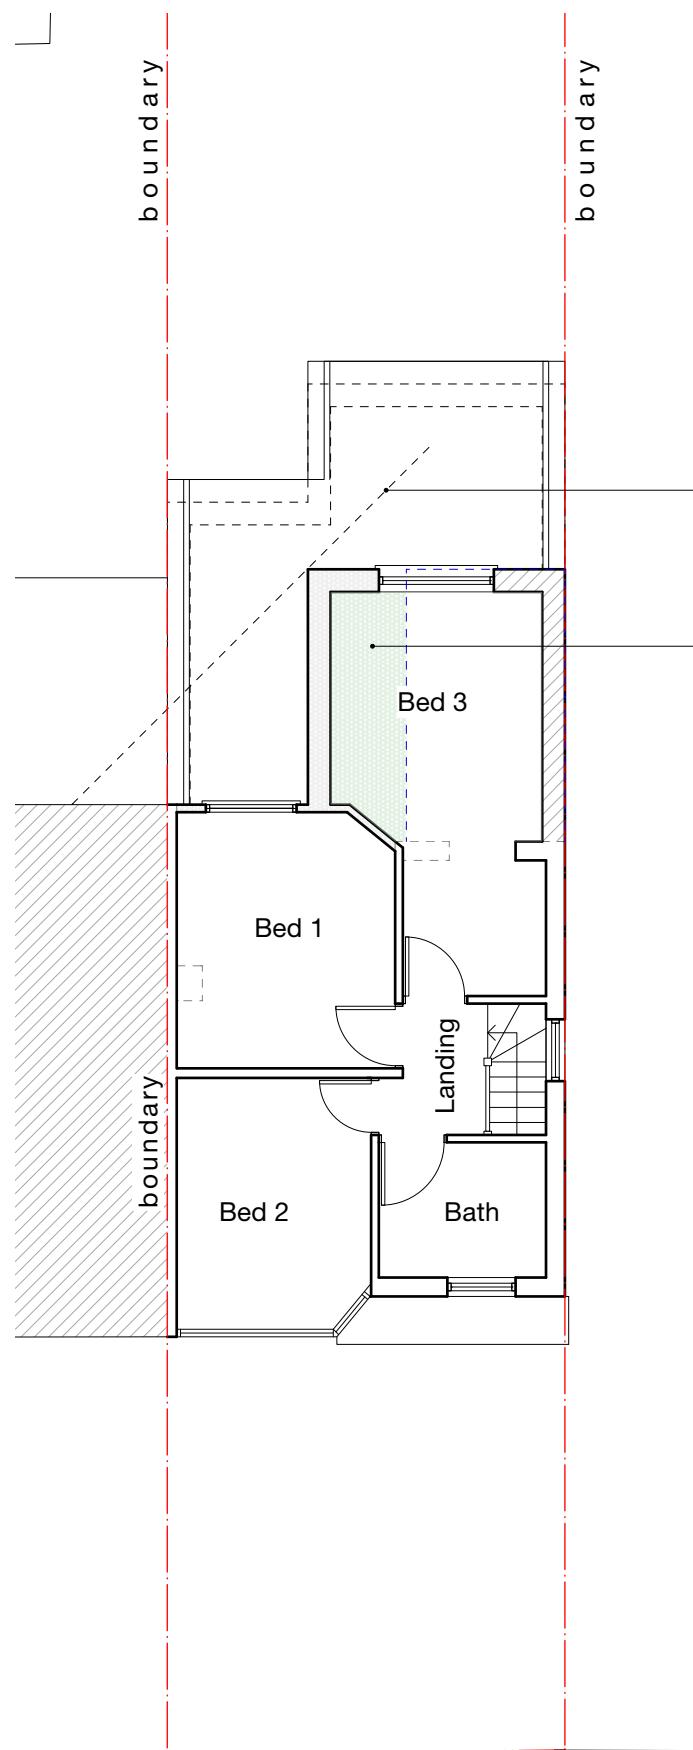

FIRST


Notes

Walls shown hatched are included in the previous approved application ref. 1515/APP/2016/3657

Walls shown shaded are proposed new additional walls in reference to the approved application ref. 1515/APP/2016/3657

Area shown shaded in green represents new floor area in addition to the approved application ref. 1515/APP/2016/3657

Demolition generally shown dotted

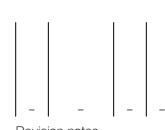


0 1 2 3 4 5M




| | | |
|---|----------------------|--|
|  MASONWOOD DESIGN | | client Mr J Rai |
| | | project 106 Lansbury Drive, Hayes UB4 8SE |
| | | drawing PROPOSED GROUND & FIRST FLOOR PLANS |
| date Oct. 2025 | scale 1:100 at A3 | project no 2025.027 |
| work stage 3 | drawing no C01 | revision - |
| www.masonwoodgroup.co.uk gc@masonwoodgroup.co.uk 020 7118 5040 | | |

HOUSEHOLDER

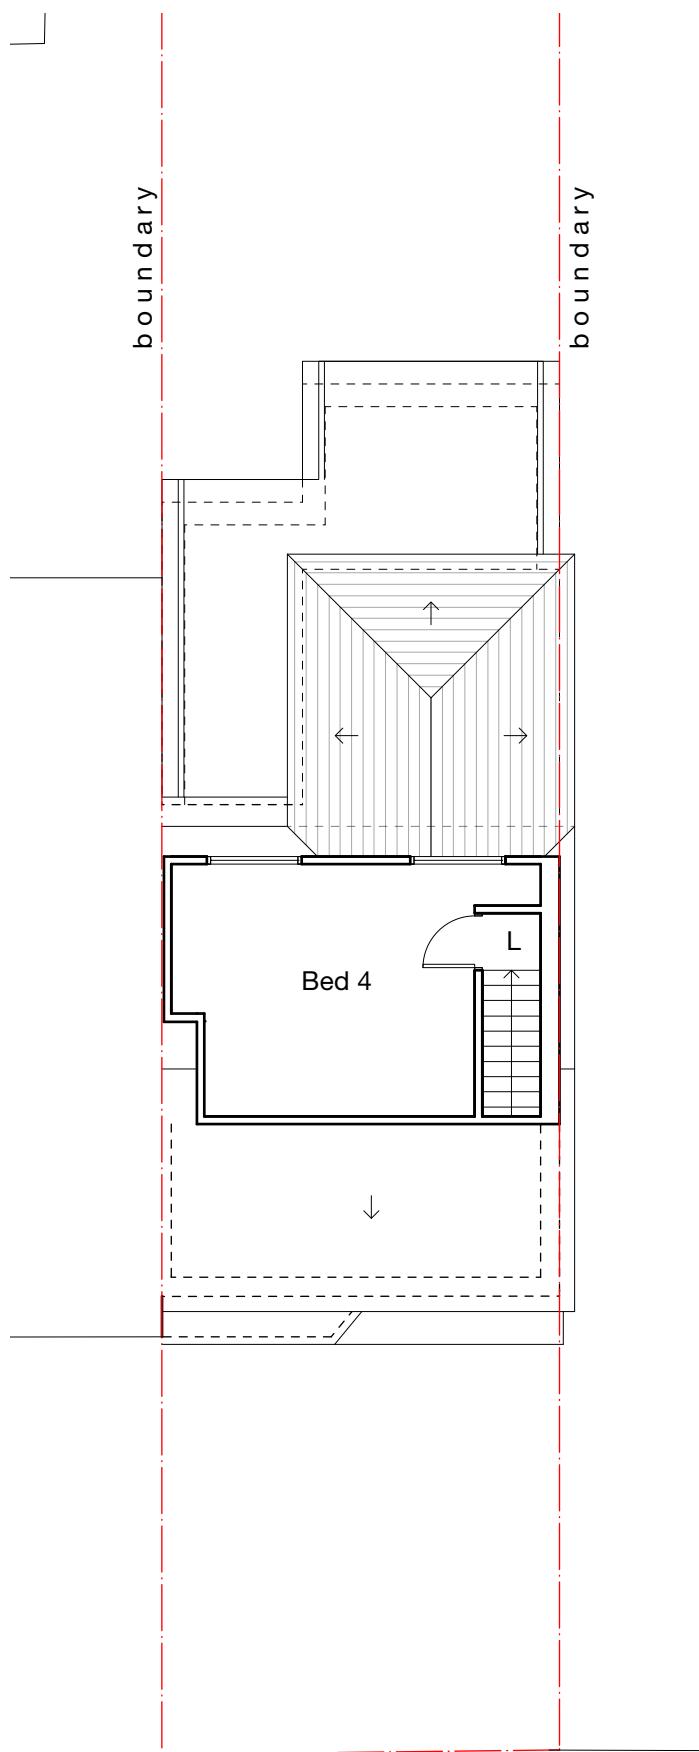

SECOND

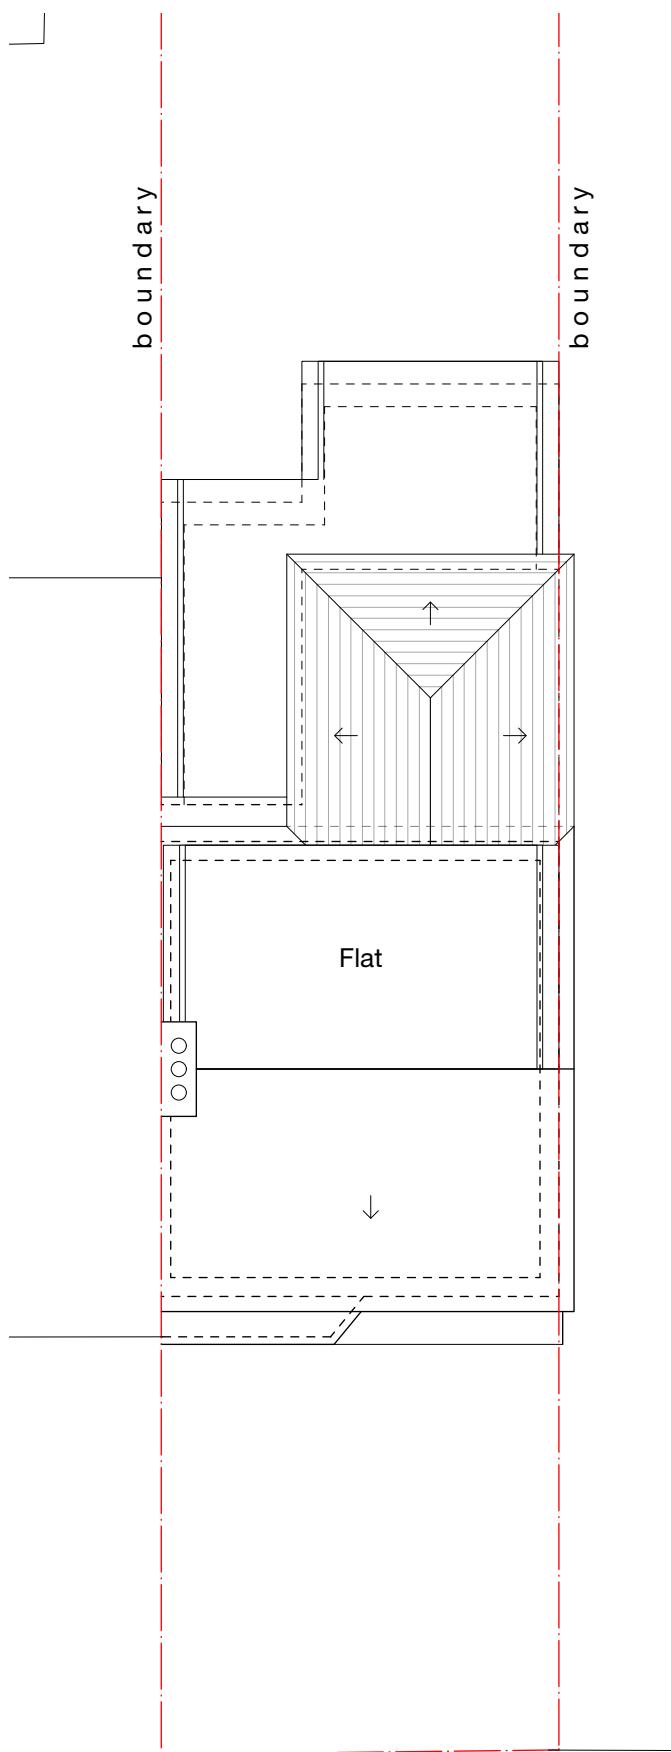

ROOF

Notes


All new work shown shaded or hatched

Demolition generally shown dotted



H

HOUSEHOLDER

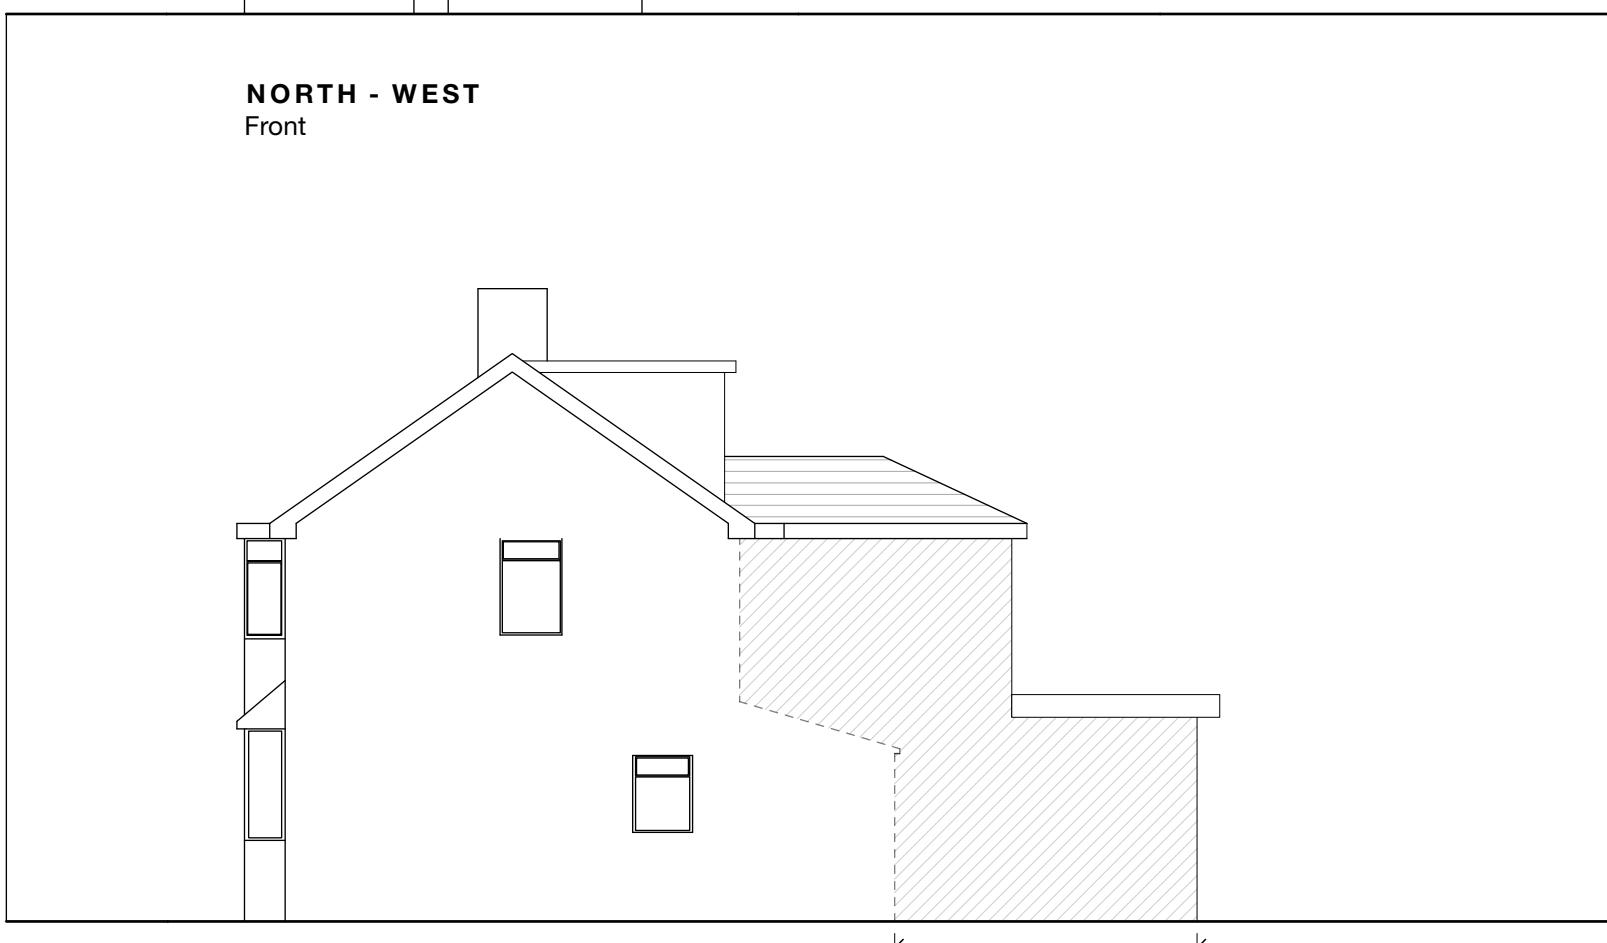

SOUTH - WEST
Side

approved application
ref. 1515/APP/2016/3657


0 1 2 3 4 5M




Notes

Walls shown hatched are included in the previous
approved application ref. 1515/APP/2016/3657

Demolition generally shown dotted

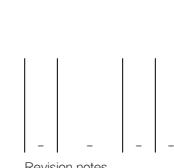

HOUSEHOLDER

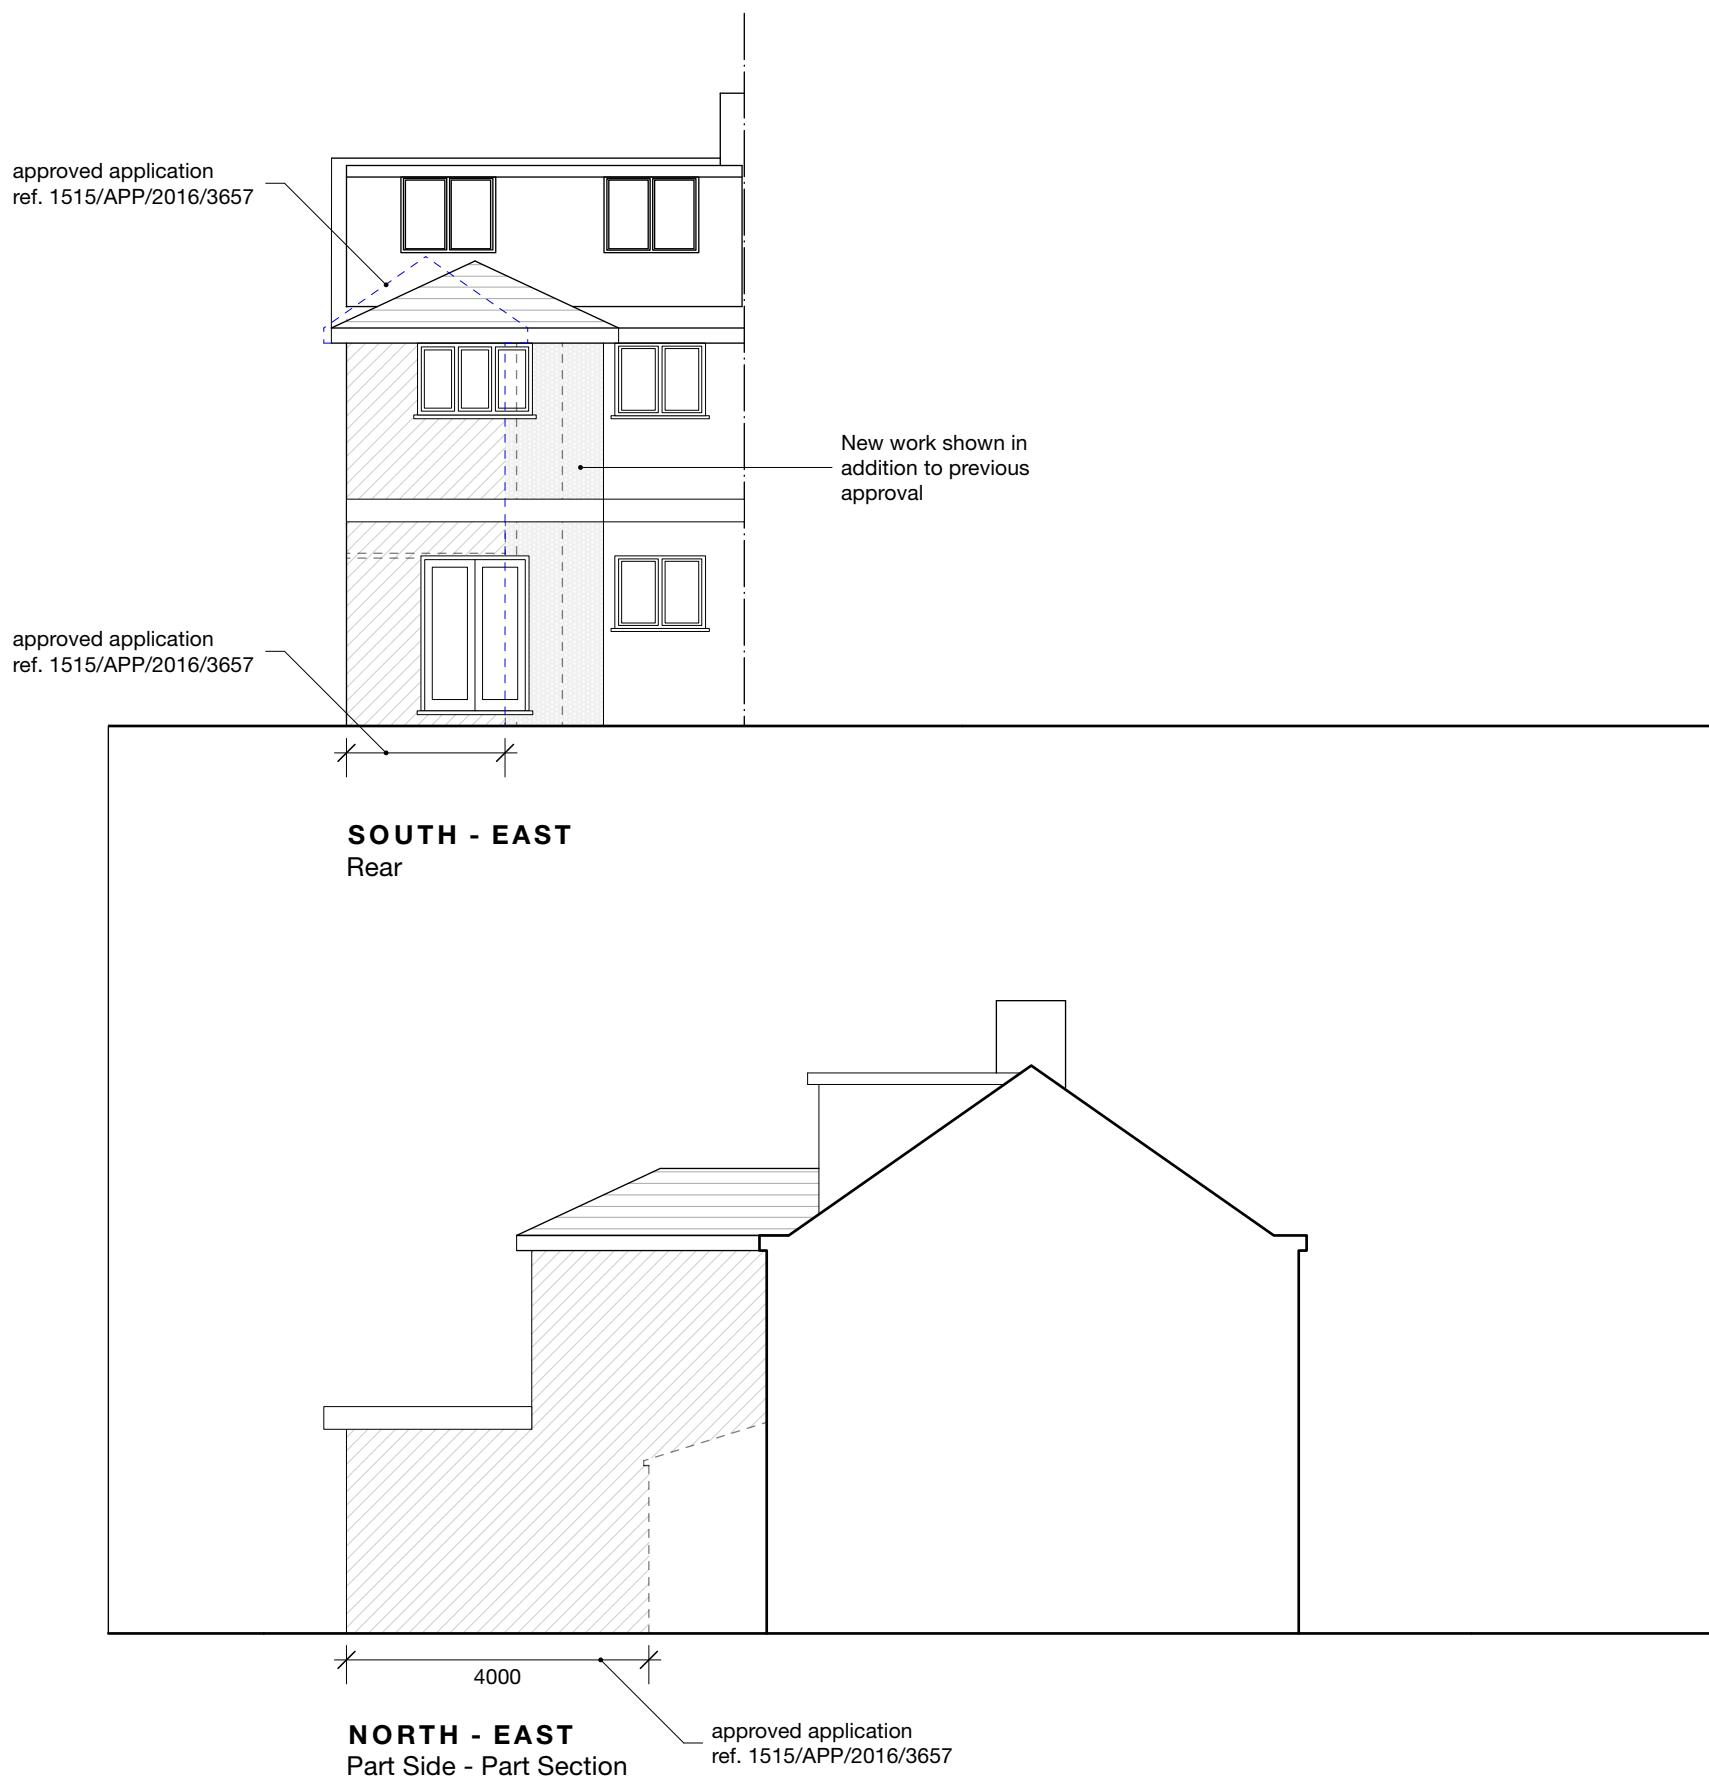

Notes

Walls shown hatched are included in the previous approved application ref. 1515/APP/2016/3657

Walls shown shaded are proposed new additional walls in reference to the approved application ref. 1515/APP/2016/3657

Demolition generally shown dotted

Revision notes



0 1 2 3 4 5M

HOUSEHOLDER

Notes



Revision notes

0 2 4 6 8 10 M

