





SCALE - 1 : 100.

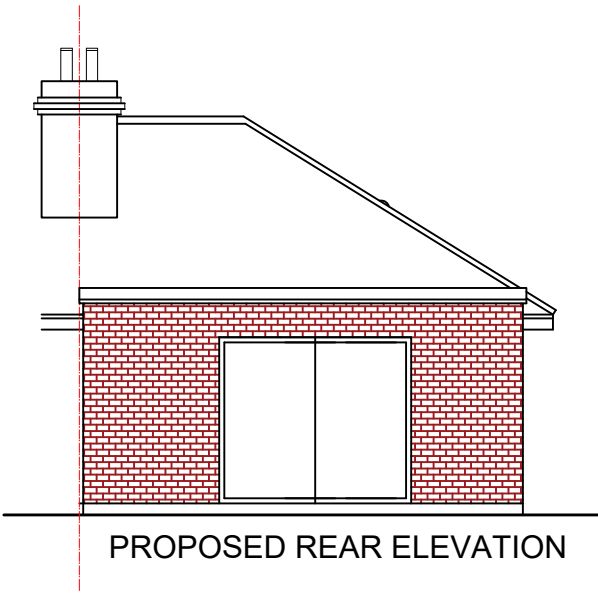


PROPOSED REAR ELEVATION



PROPOSED SIDE ELEVATION 1

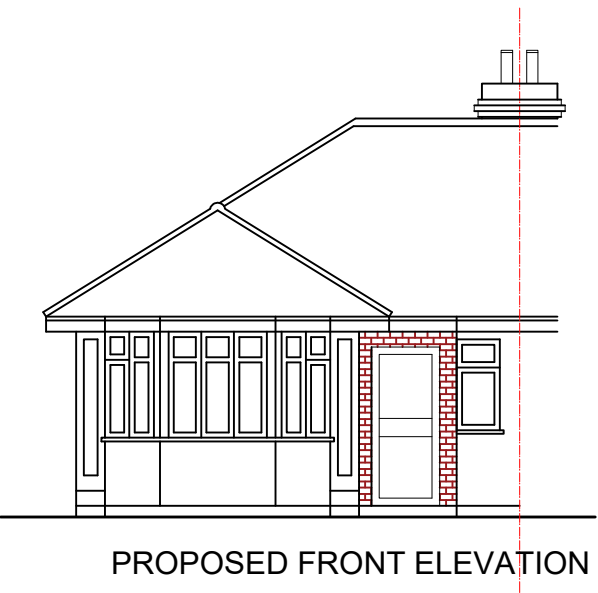

PROPOSED FRONT ELEVATION

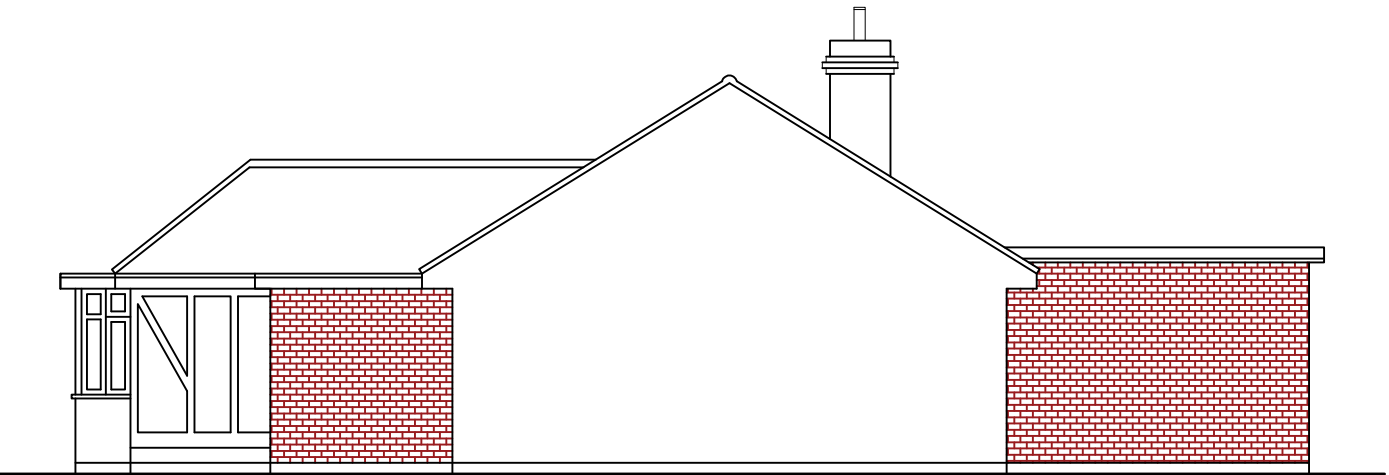

PROPOSED SIDE ELEVATION 2

M C S DESIGN Architectural Services Millennium Creative Services Design Rivendell, 8A PRIORY Lane, Bracknell, RG42 2JU	client MR. ZEEON RODRIGUES	site 105 CARDINAL ROAD, RUISLIP, HA4 9PY	project 4M REAR EXTENSION AND FRONT PORCH	title PROPOSED ELEVATIONS	status: HOUSE HOLDER APPLICATION	scale 1:100 @ A3	drawn Kaleem Janjua B.Arch.
					drawing number: RODRIGUES/PLAN/002	date 13th June 2026	revision