
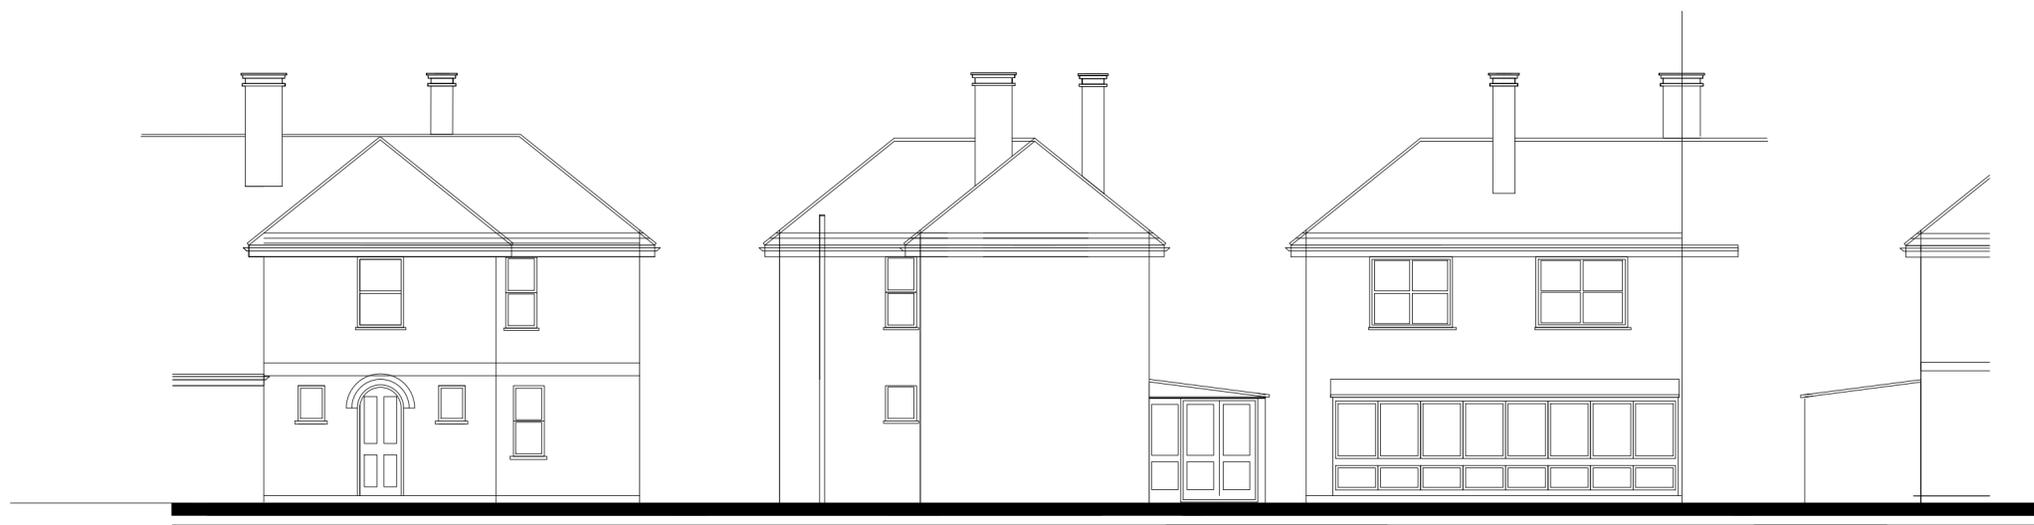


Notes:
All dimensions must be checked on site and not scaled from this drawing

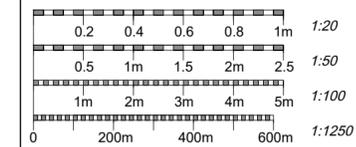


FRONT

SIDE


REAR

SIDE

ELEVATIONS 1:100

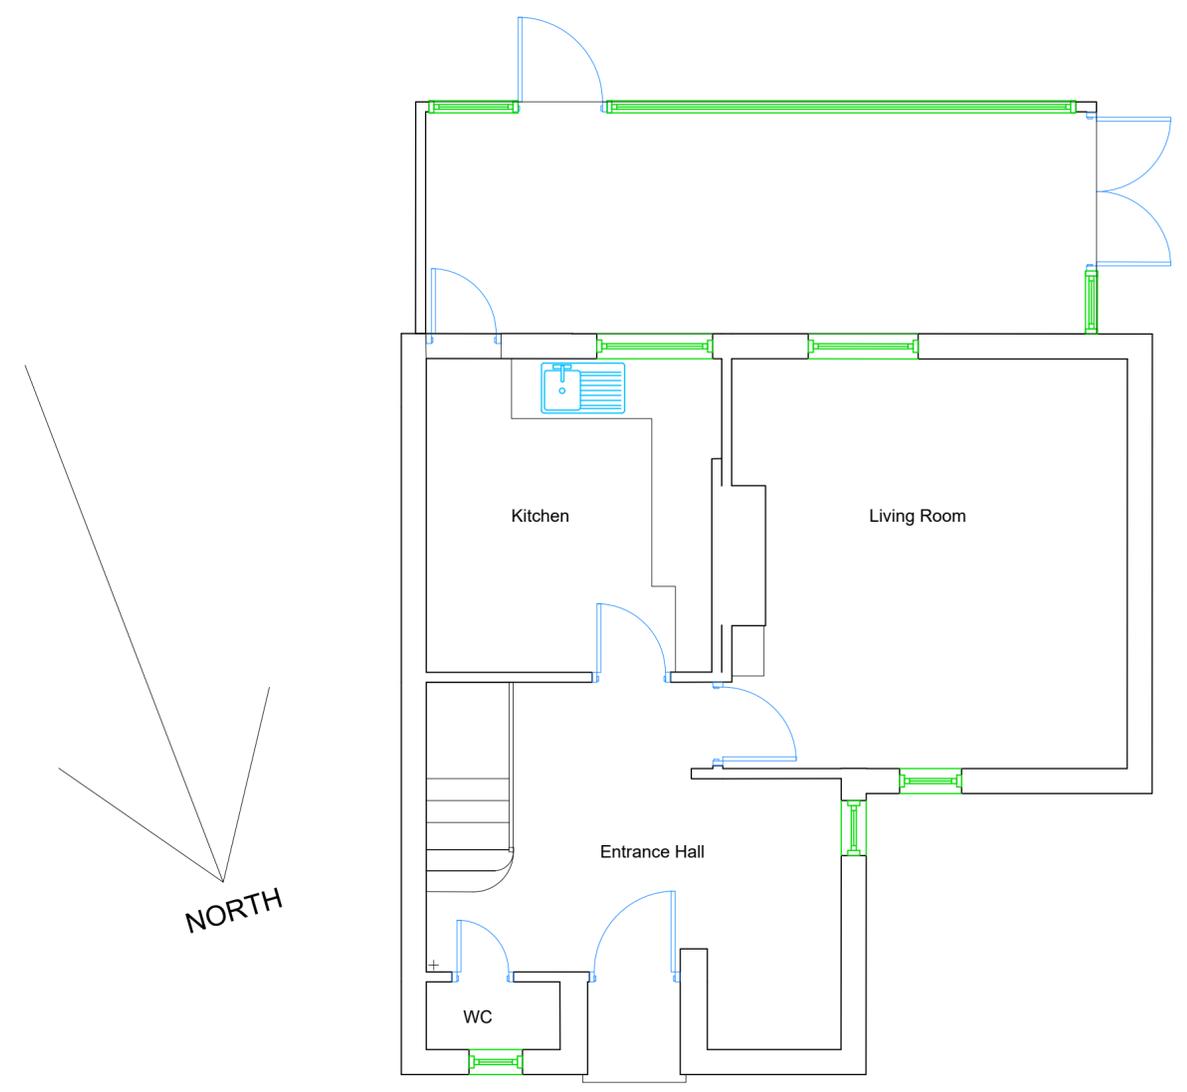

GROUND FLOOR PLAN 1:50

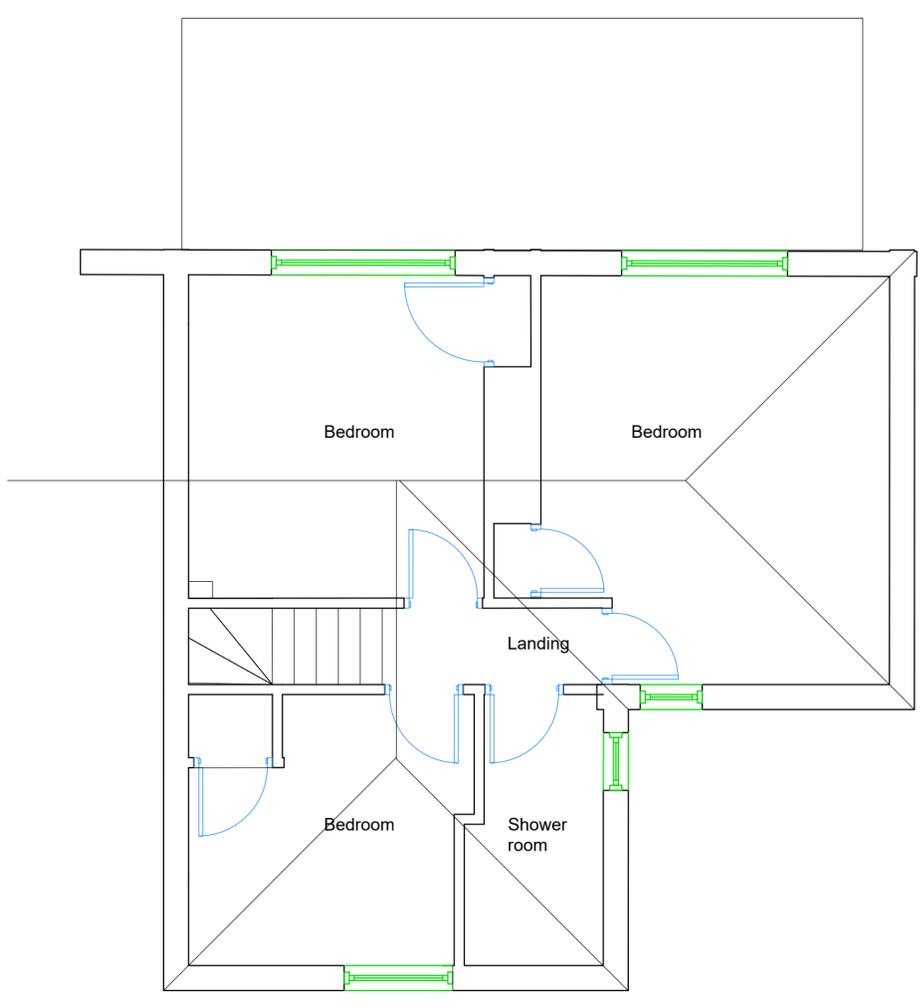

FIRST FLOOR PLAN 1:50

© Copyright

Simon Hands and Associates
Chartered Surveyors & Architects
12 Ruislip Road
Greenford
Middlesex UB6 9QN
Tel 020 8575 5959
Fax 020 8575 8866
email: enquiries@shandsassociates.co.uk

Client
MS L COCORAN

Job Title
**Proposed Extension and Alterations
31 Field Way
Ruislip
Middlesex
HA4 7LY**

Drawing Title
**EXISTING PLANS
AND ELEVATIONS**

Scale
1:50 1:100

Paper Size
A2

Date
16/02/2026

Drawn By
CEC

Job No 2025155	Drg No 01	Rev A
--------------------------	---------------------	-----------------