



Front Elevation 1:100

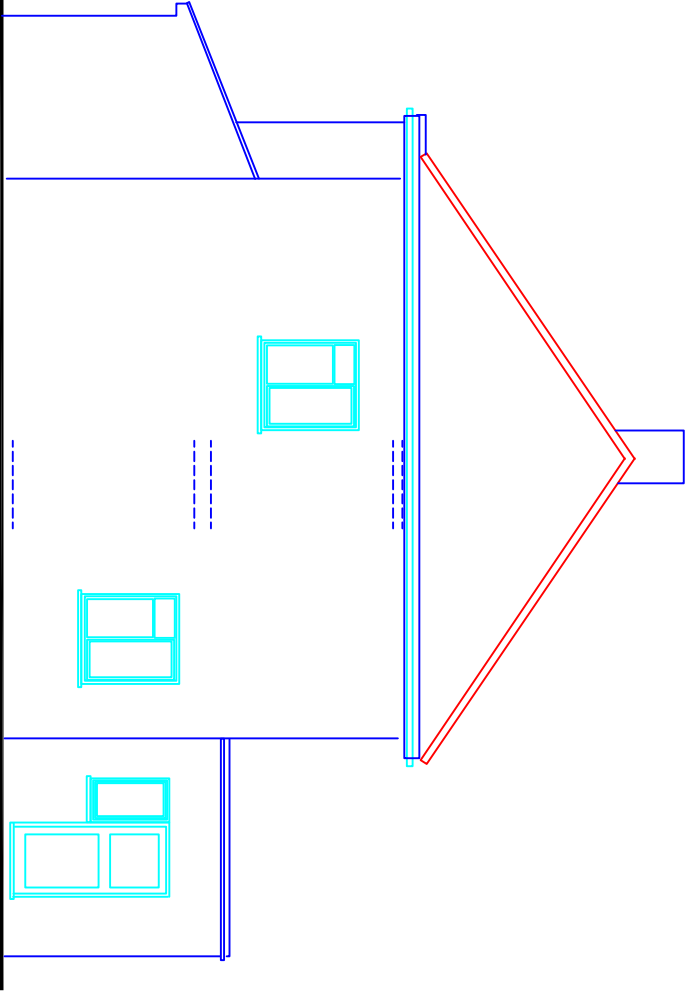

Side Elevation 1:100

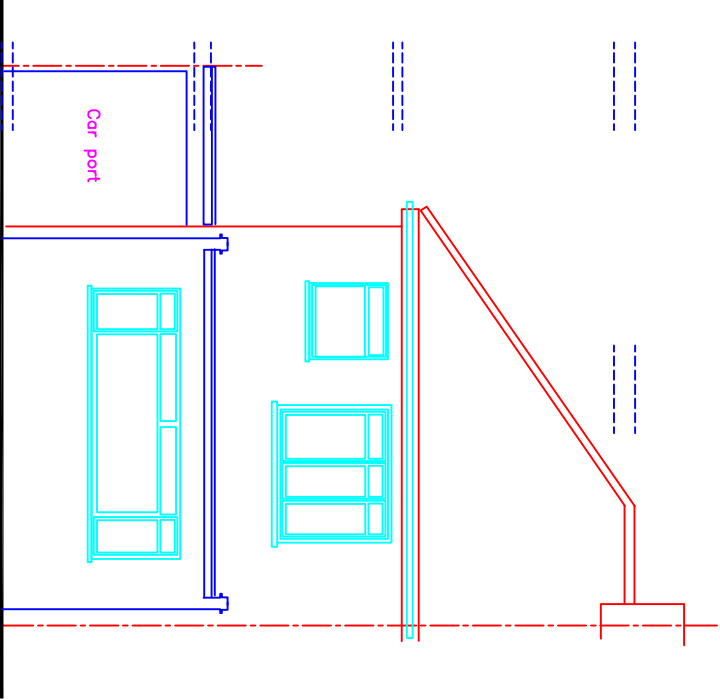


Rear Elevation 1:100




FOR PLANNING PURPOSES ONLY


ADDRESS 29 Blossom Way Hillingdon UB10 9LN		
DRAWING TITLE Plans / elevations extg		
PROPOSAL New dormer window Rear extension Side extension Outbuilding extension		
SCALE 1:100	DATE May 23	REV
DRAWING NUMBER L.01		

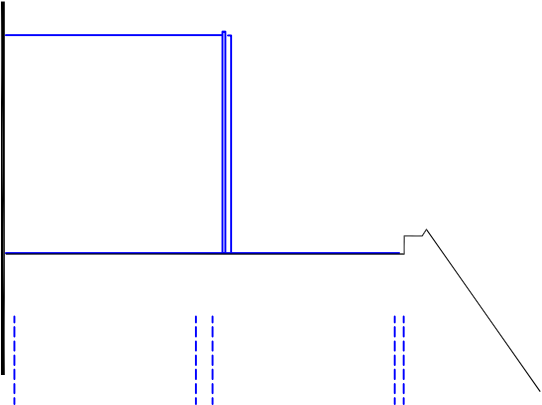

Side Elevation 1:100

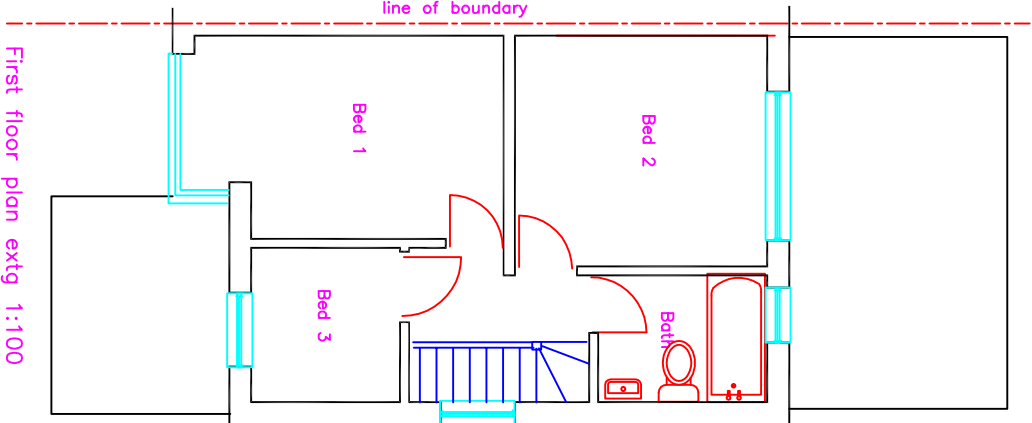

First floor plan extg 1:100

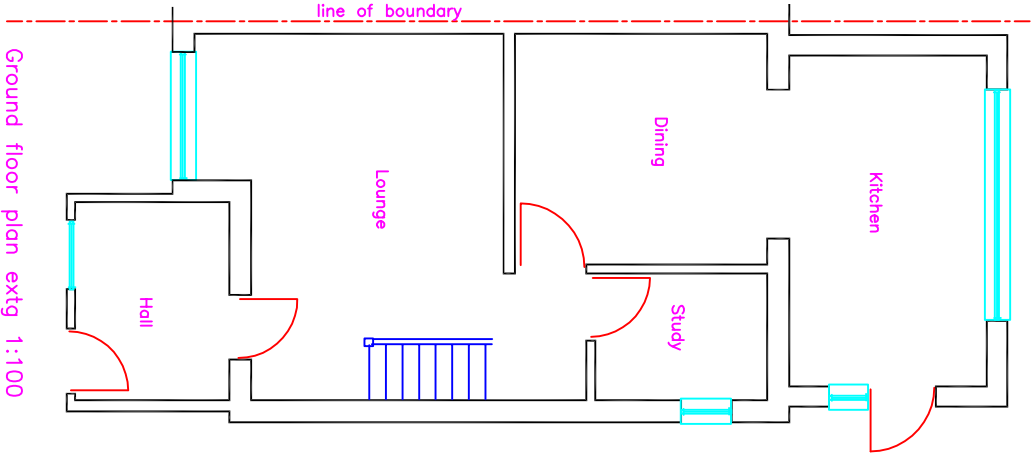

Ground floor plan extg 1:100