


Check all dimensions prior
to commencement

0 1 2 3 5 meters

Existing Ground Floor

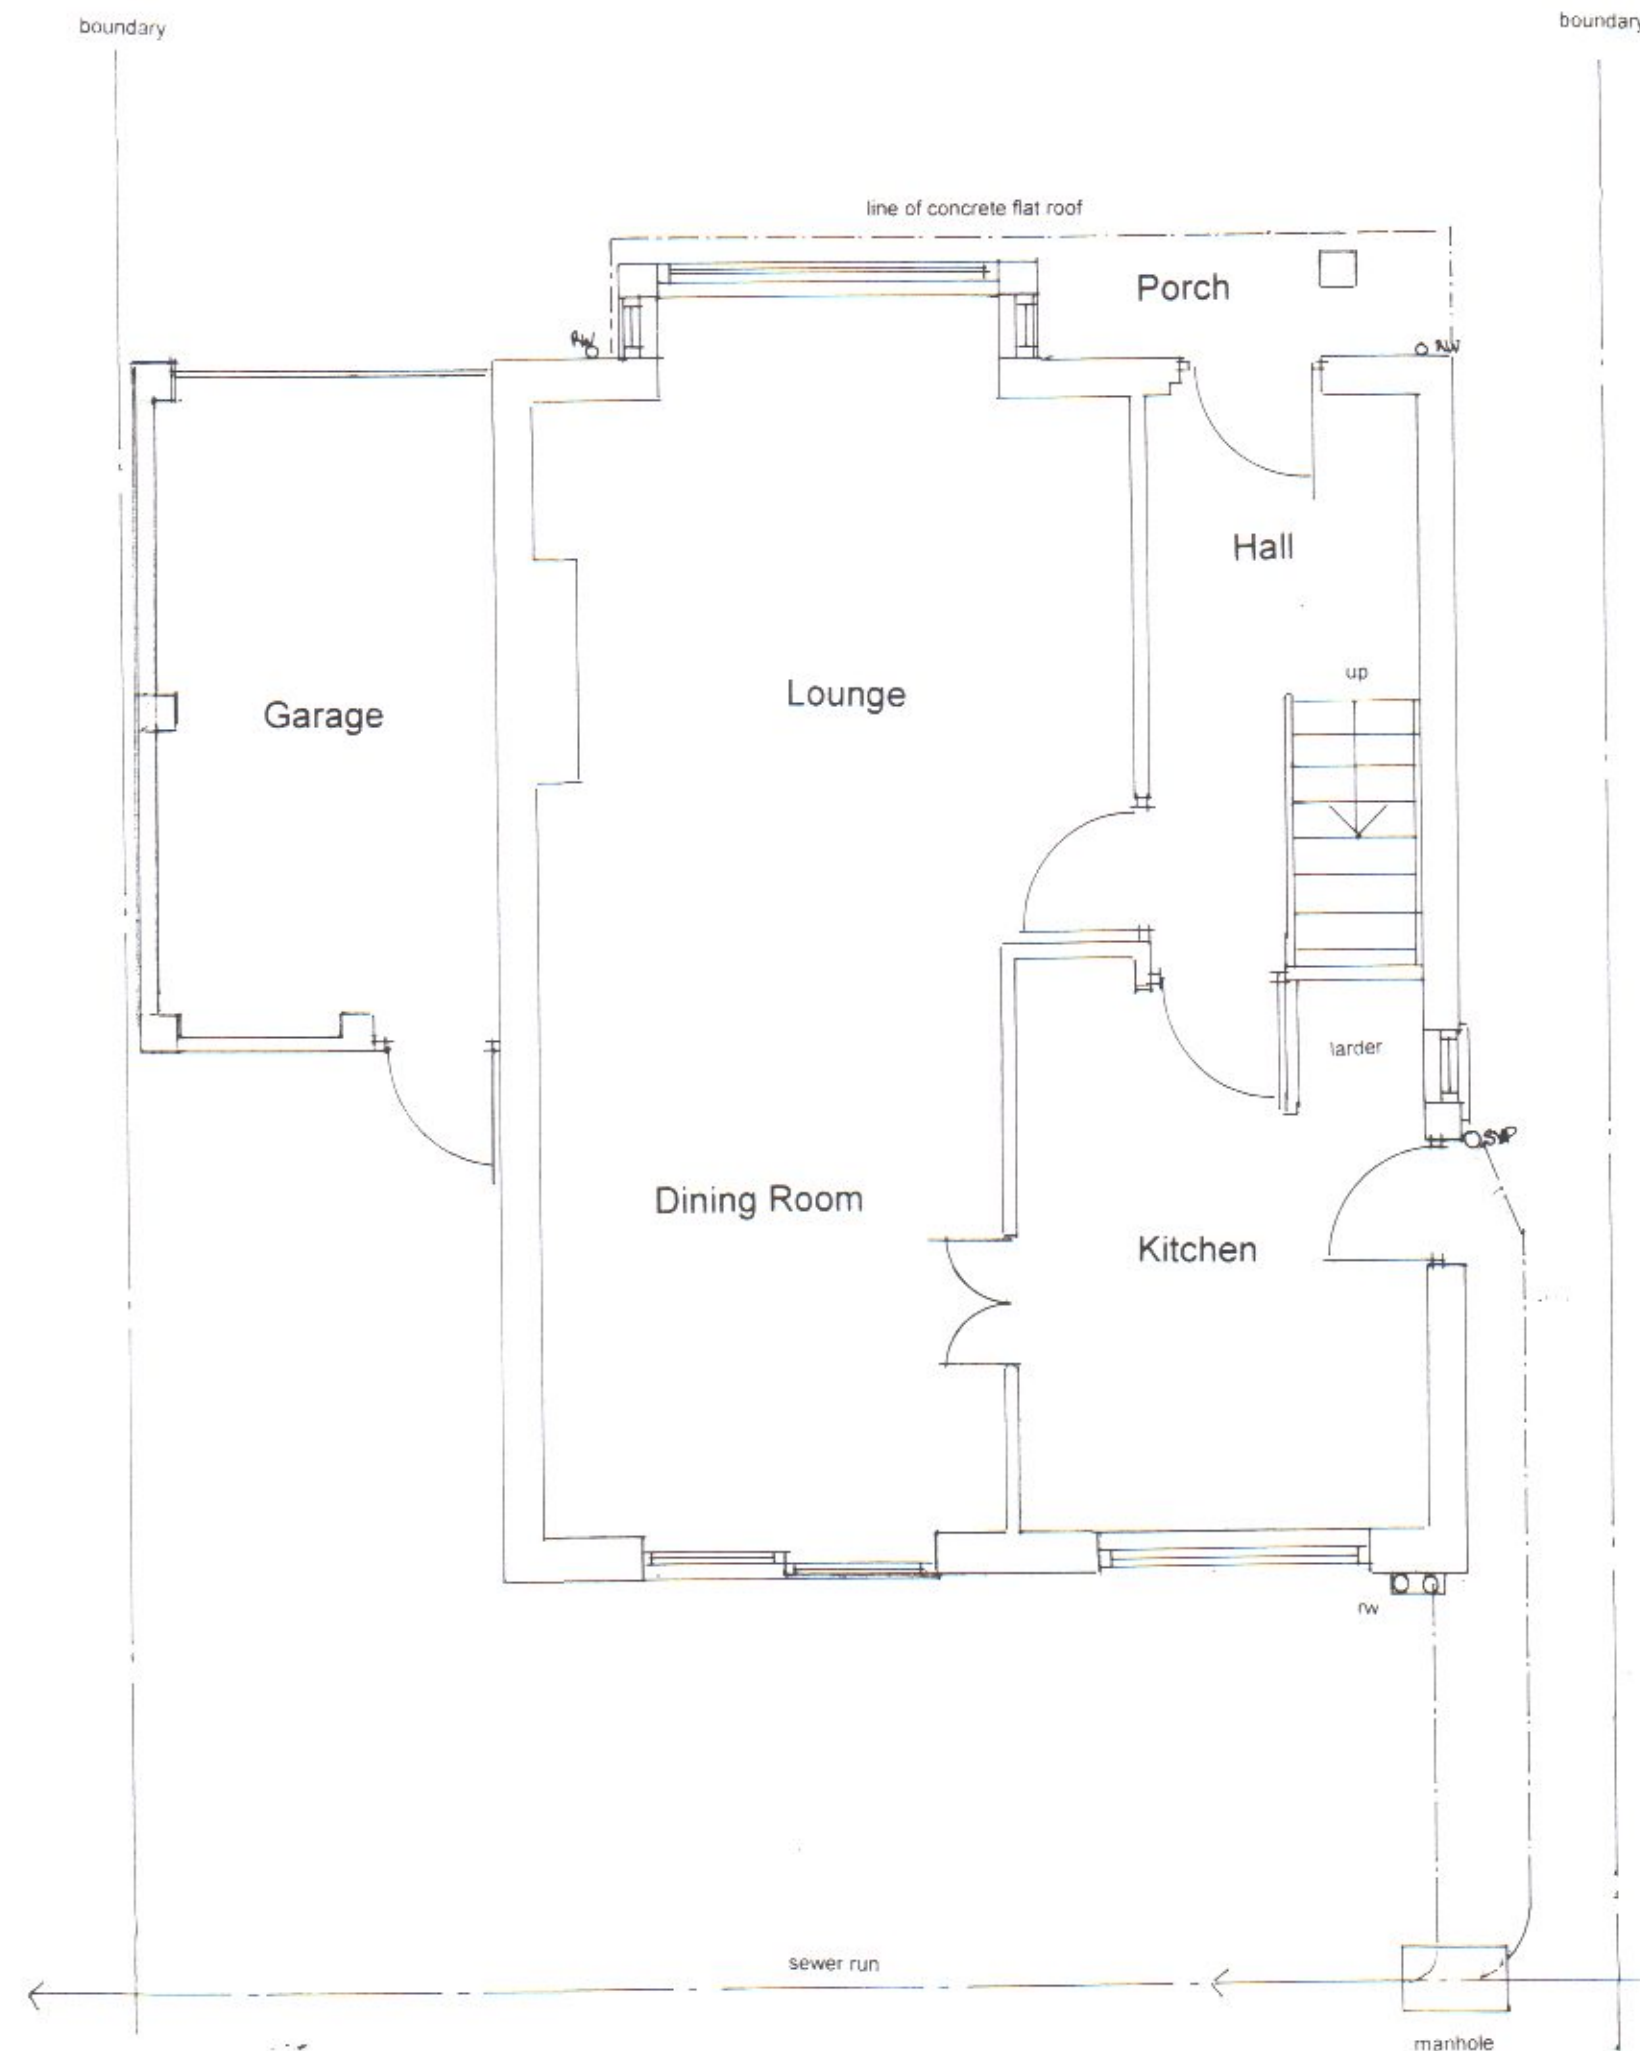

Existing Front Elevation





Scale Bar 1:50

Existing Rear Extension




Block Plan scale 1:200

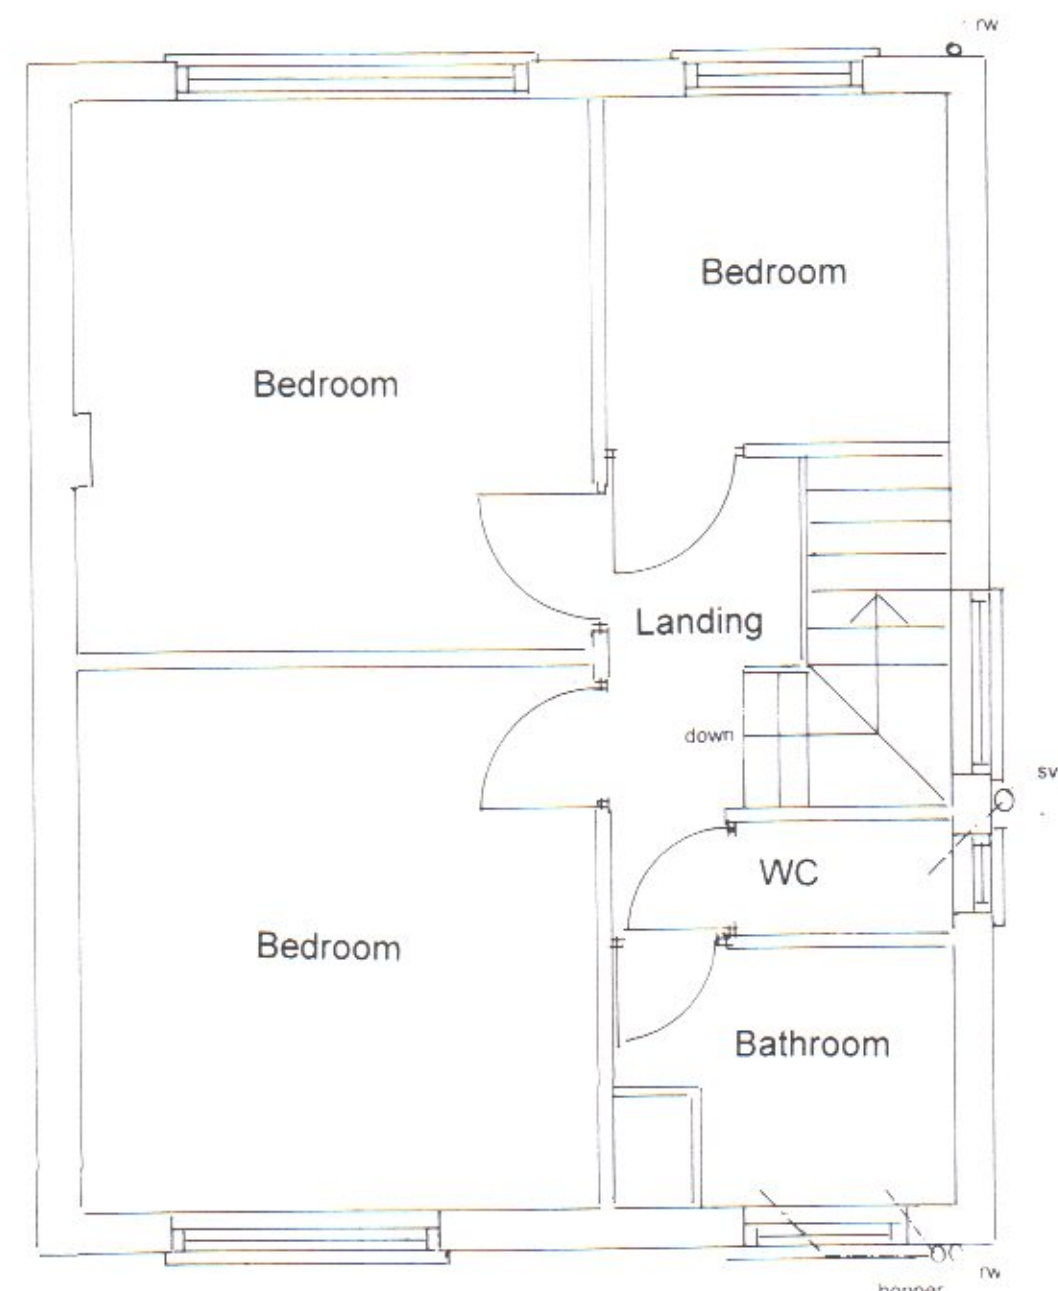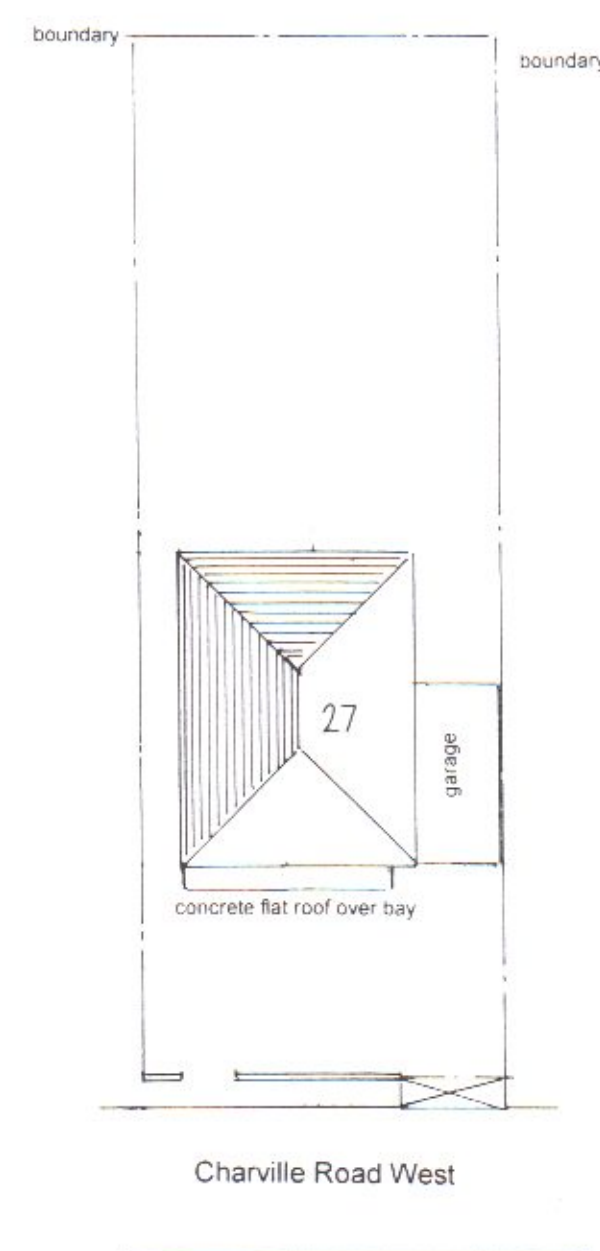


Existing First Floor

Existing Side Elevation

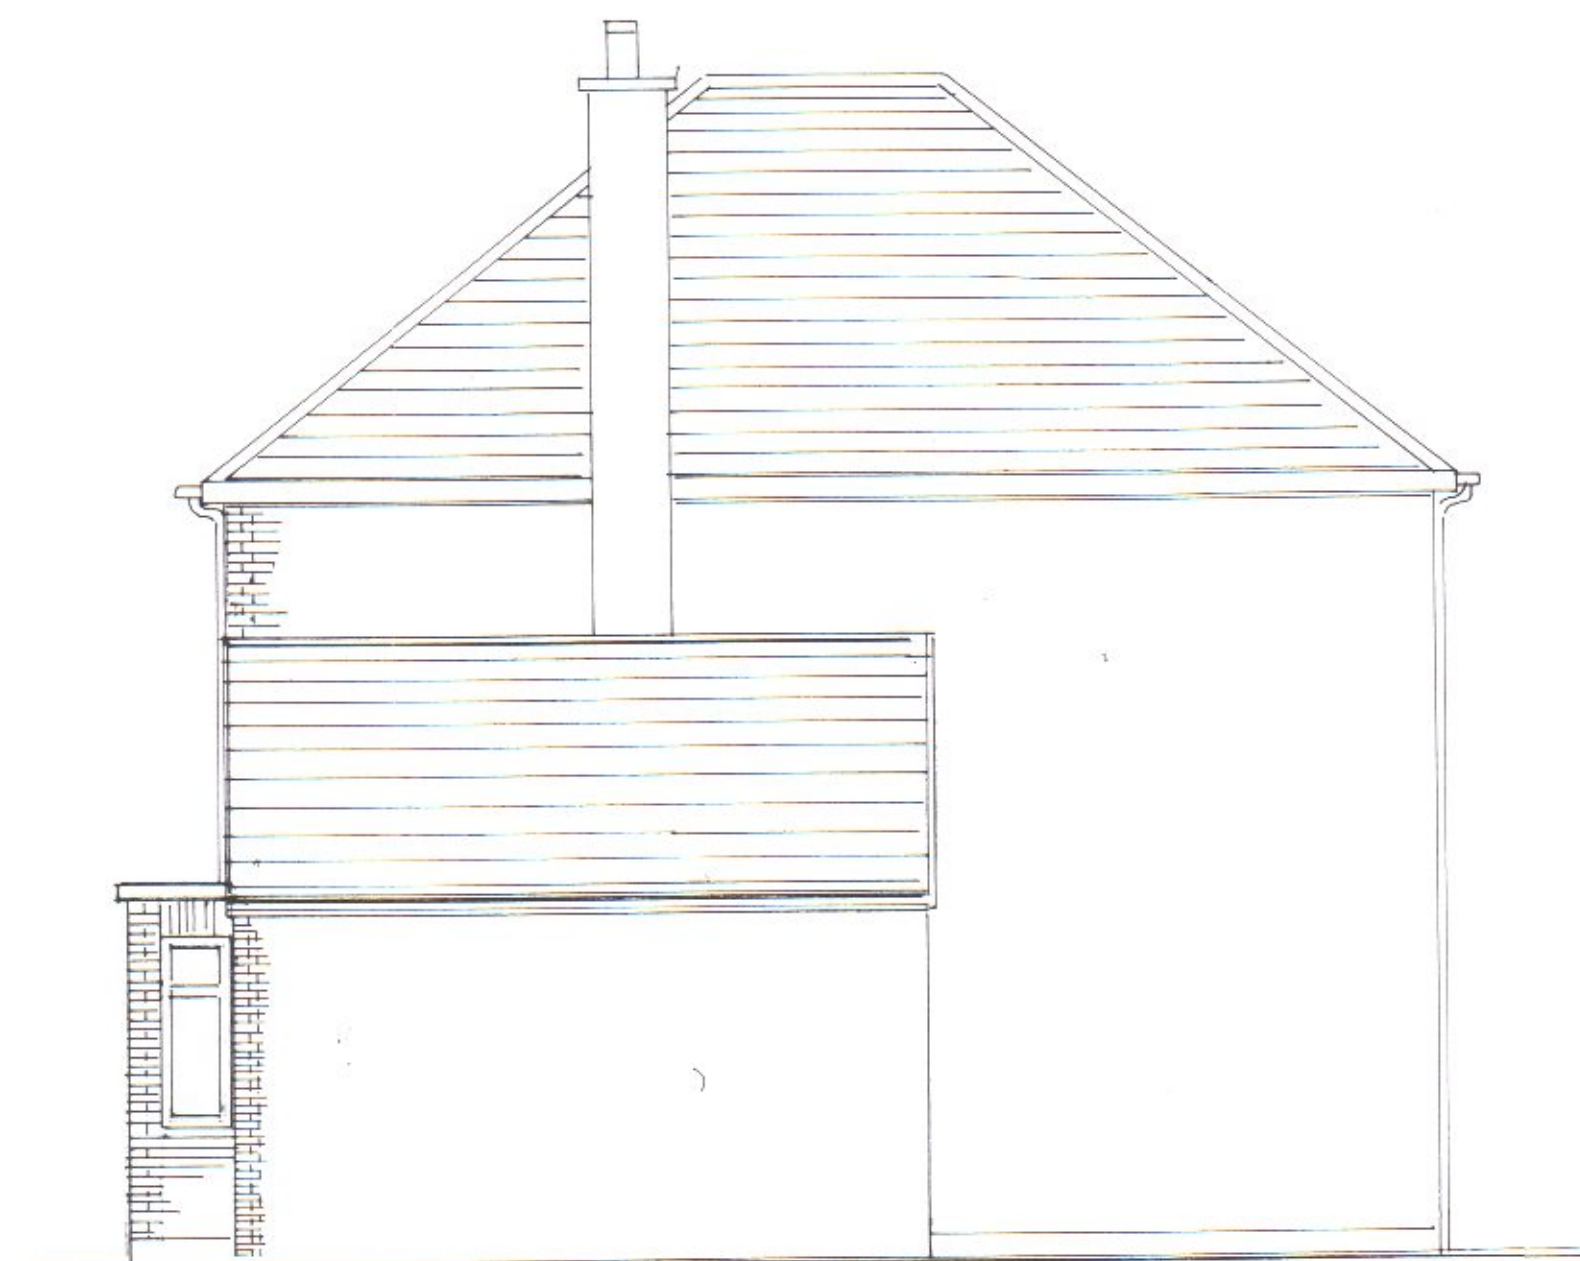

Existing Side Elevation

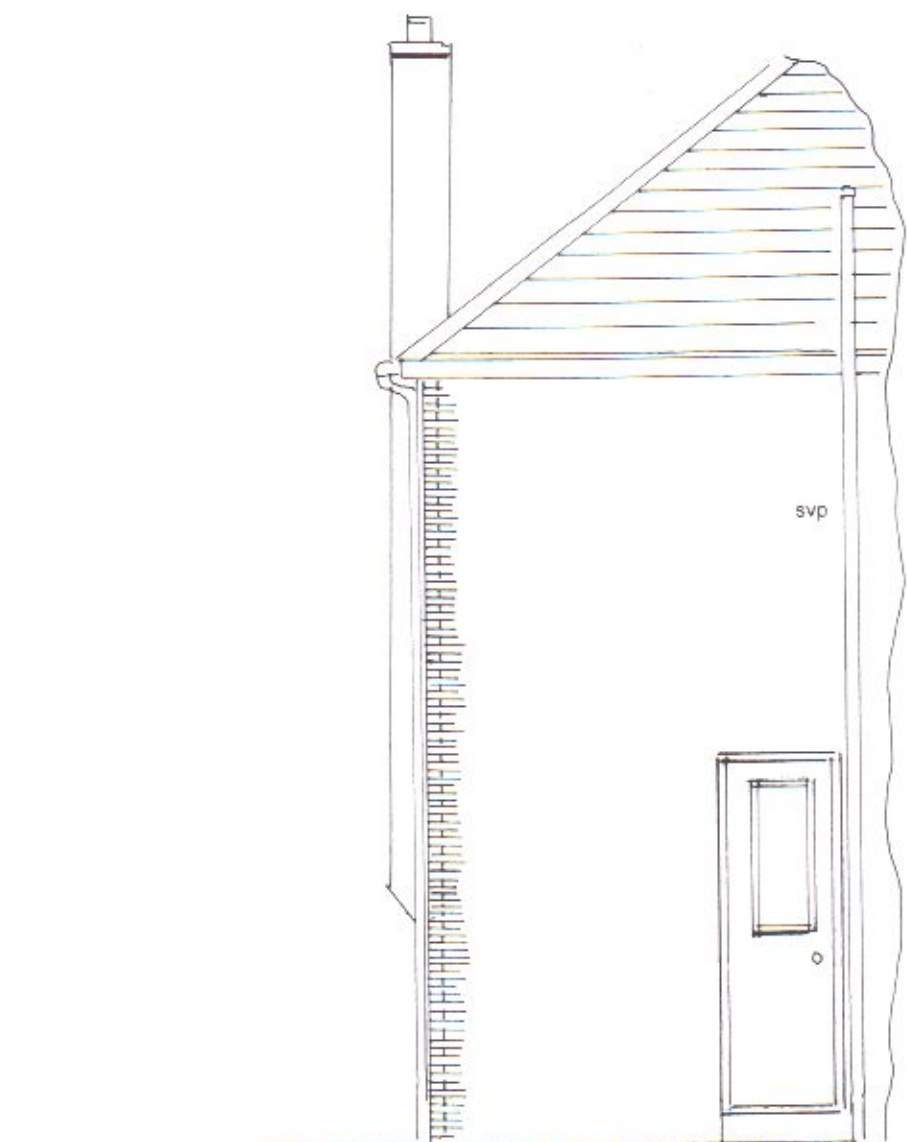

Proposed Single Storey
Side Extension
Mono Pitch Roof
Existing Dwelling

27 Charville Road West
Hillingdon

Scale : 1:50
No. 204
Date 5.01.14