



Proposed Ground Floor

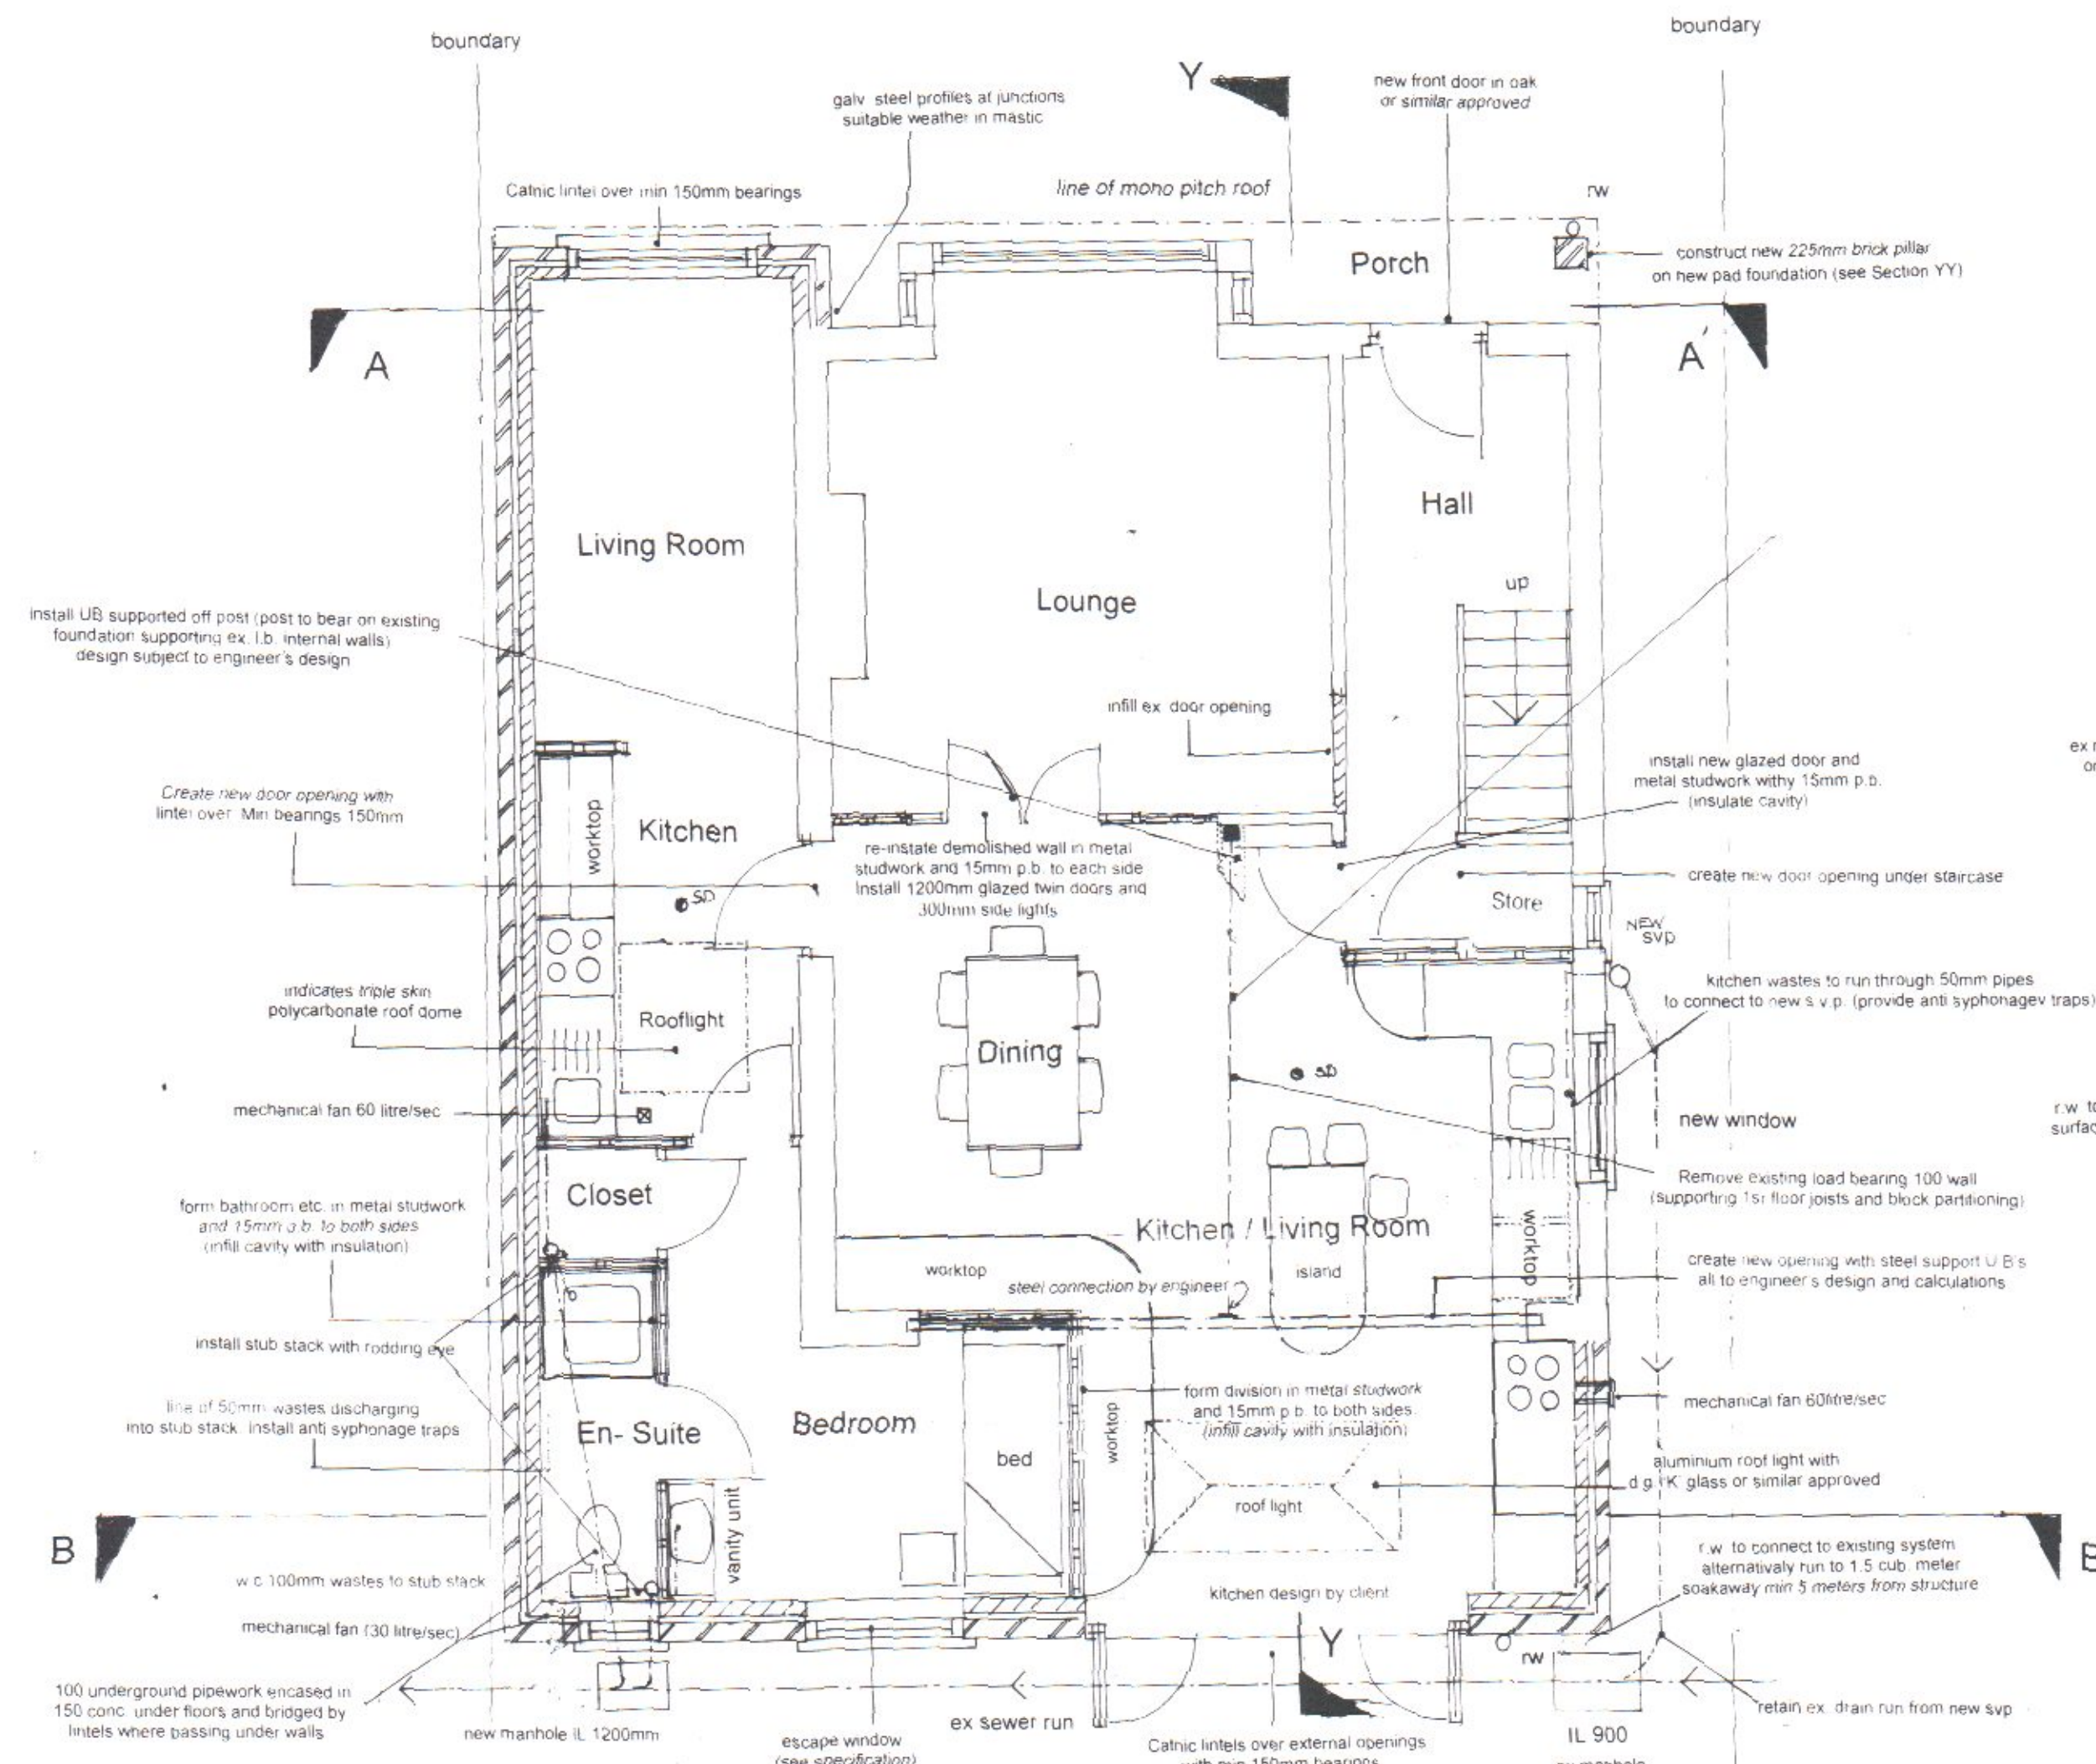




Block Plan – scale 1:200




Proposed Front Elevation

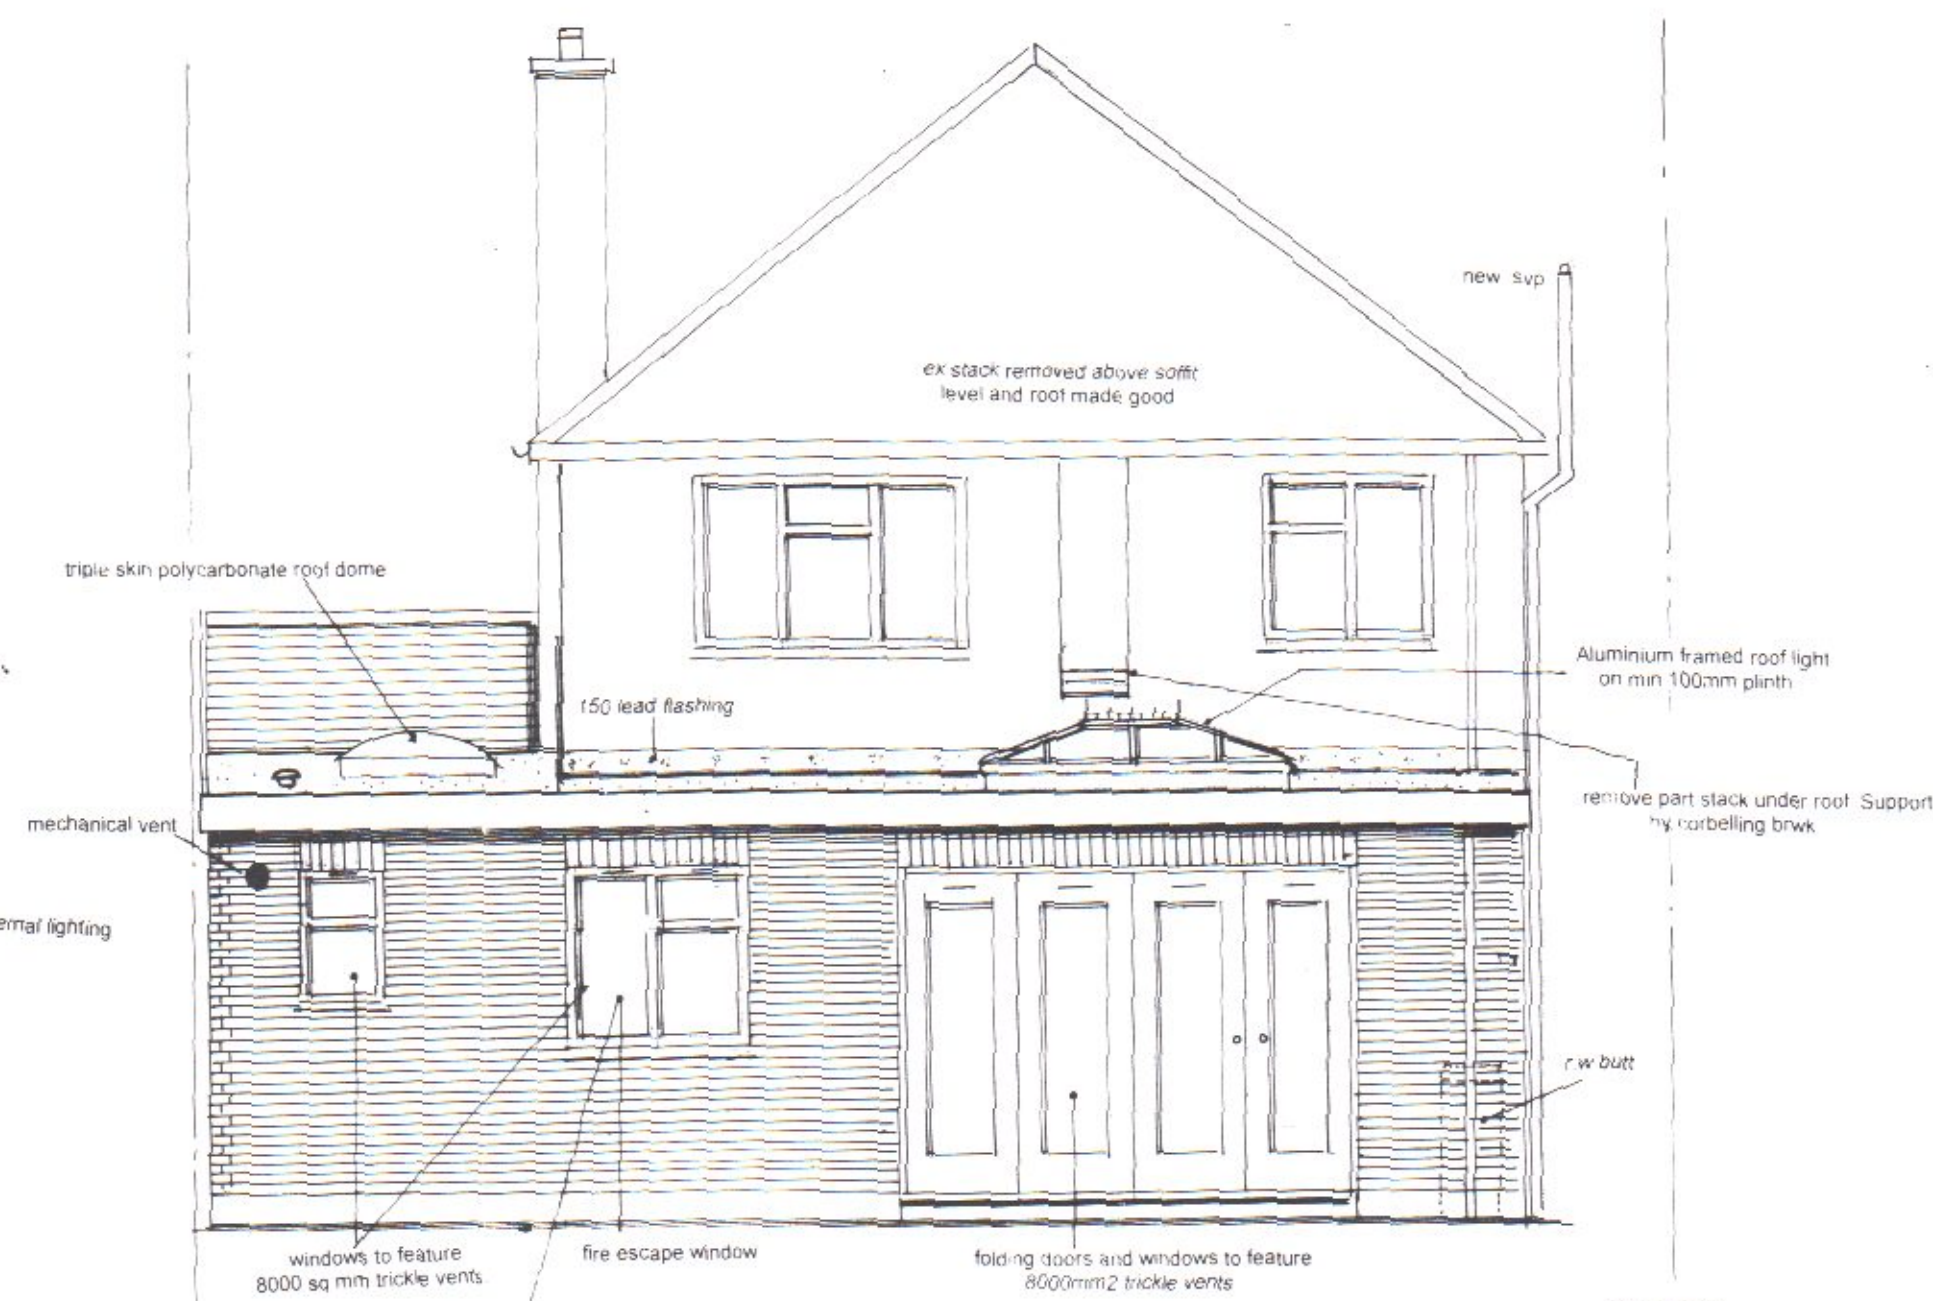


Proposed Rear Elevation

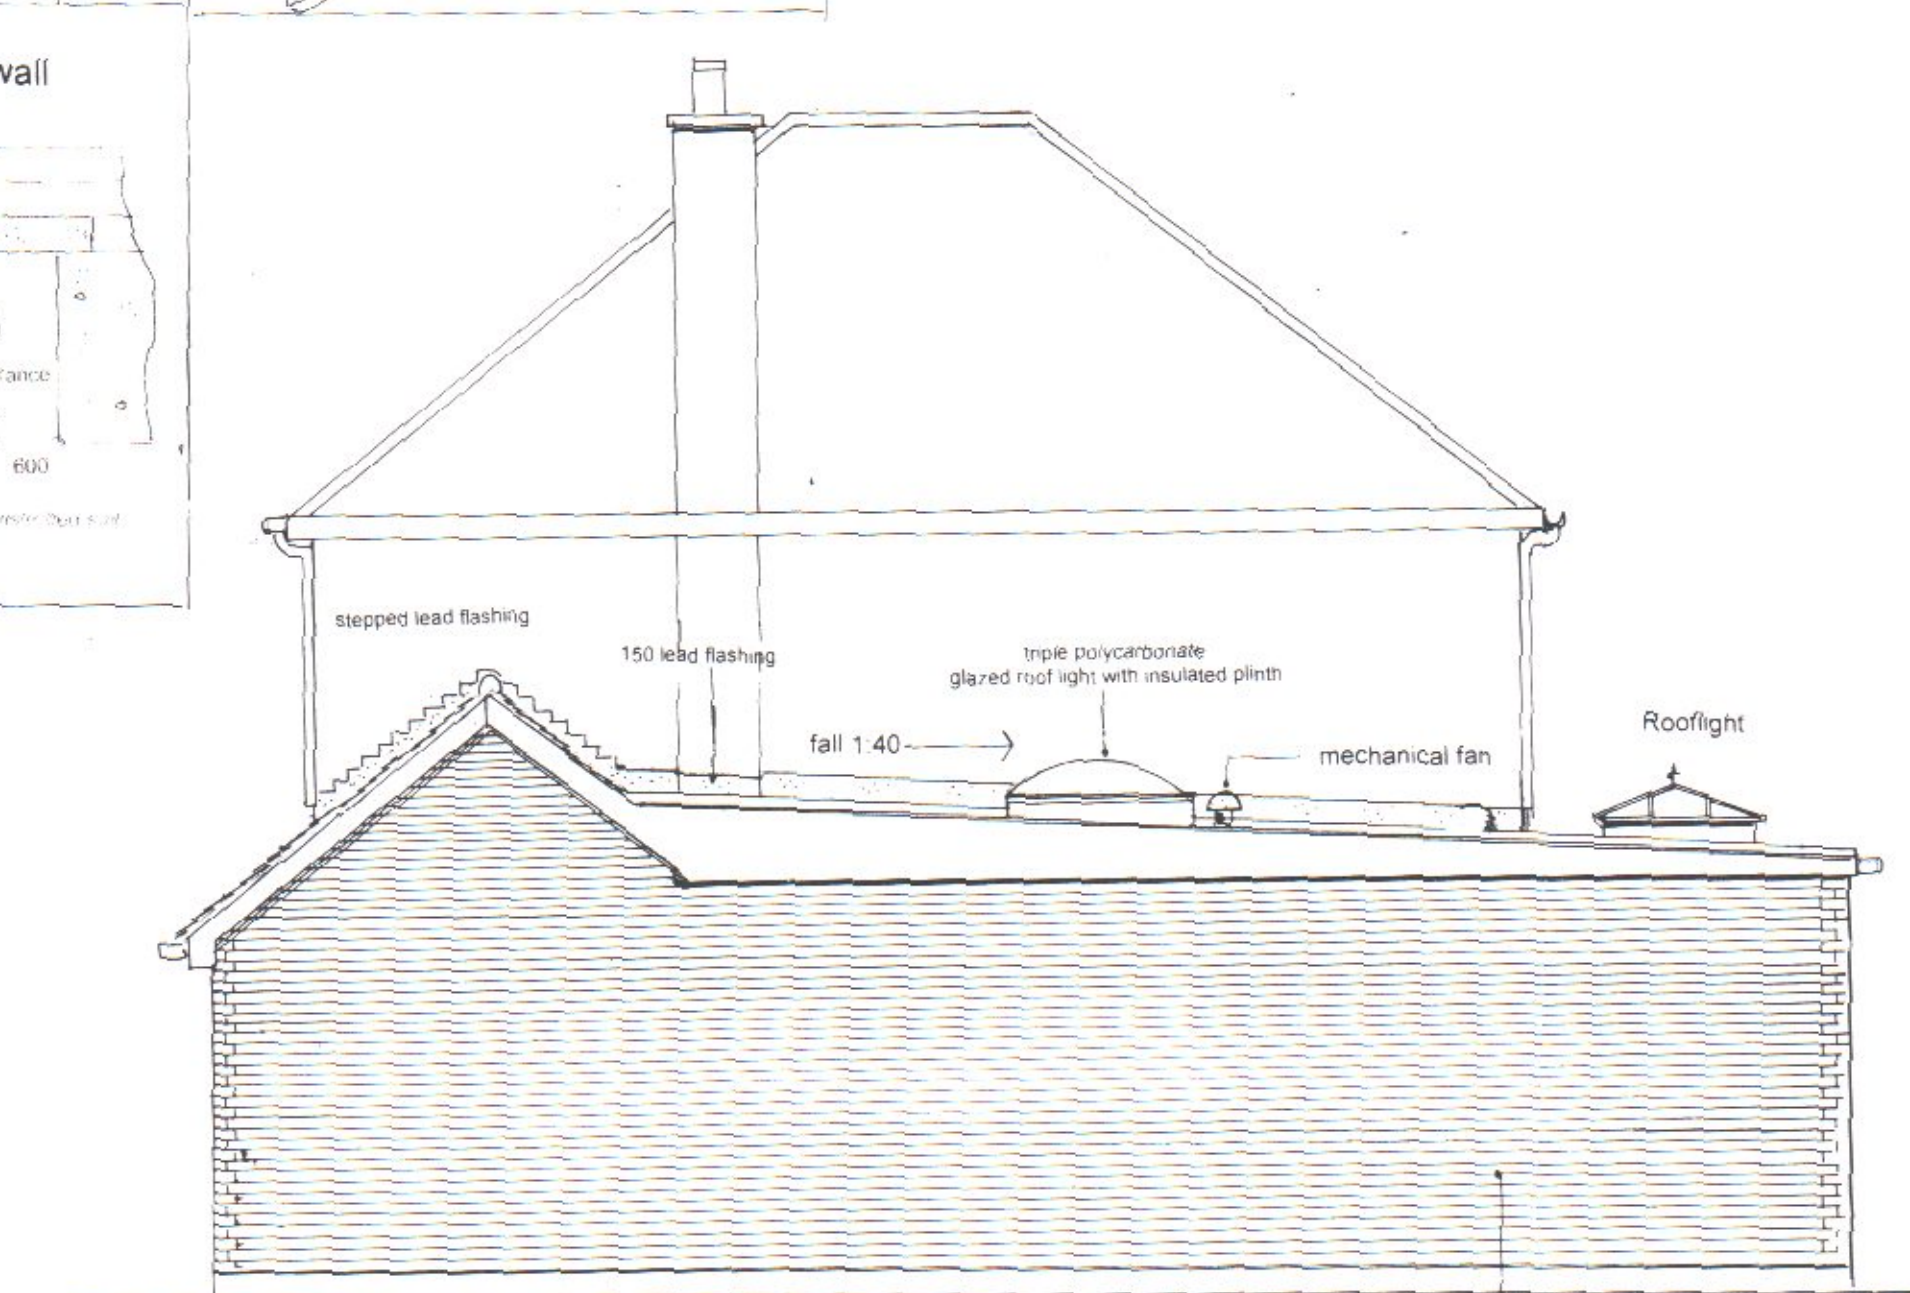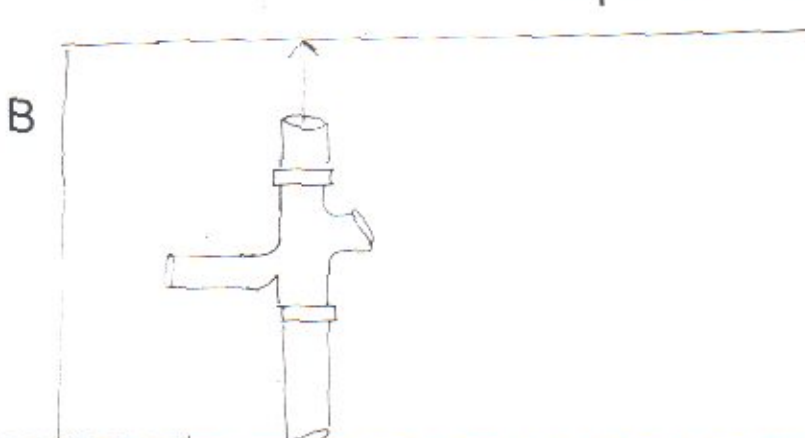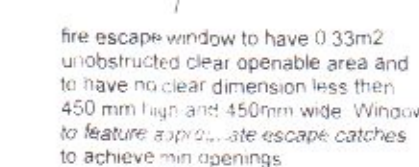


Proposed Side Elevation

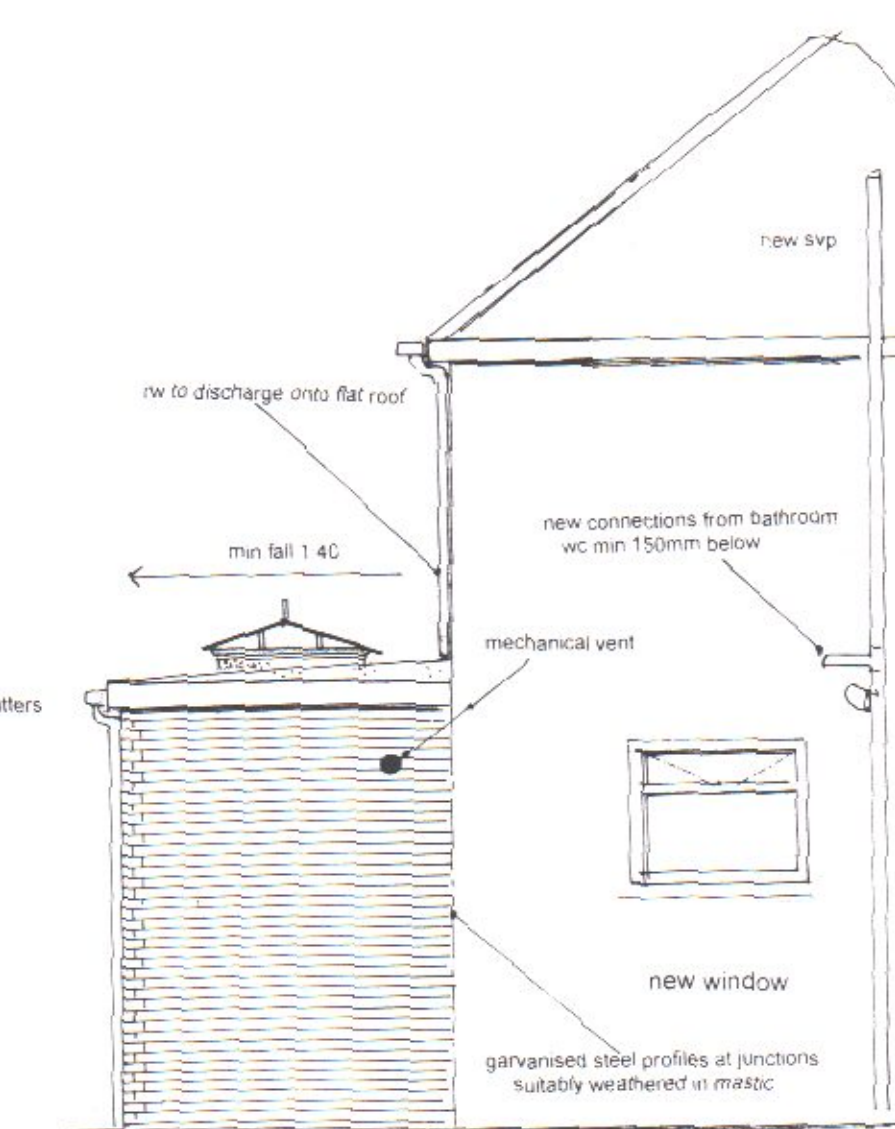


Proposed Side Elevation

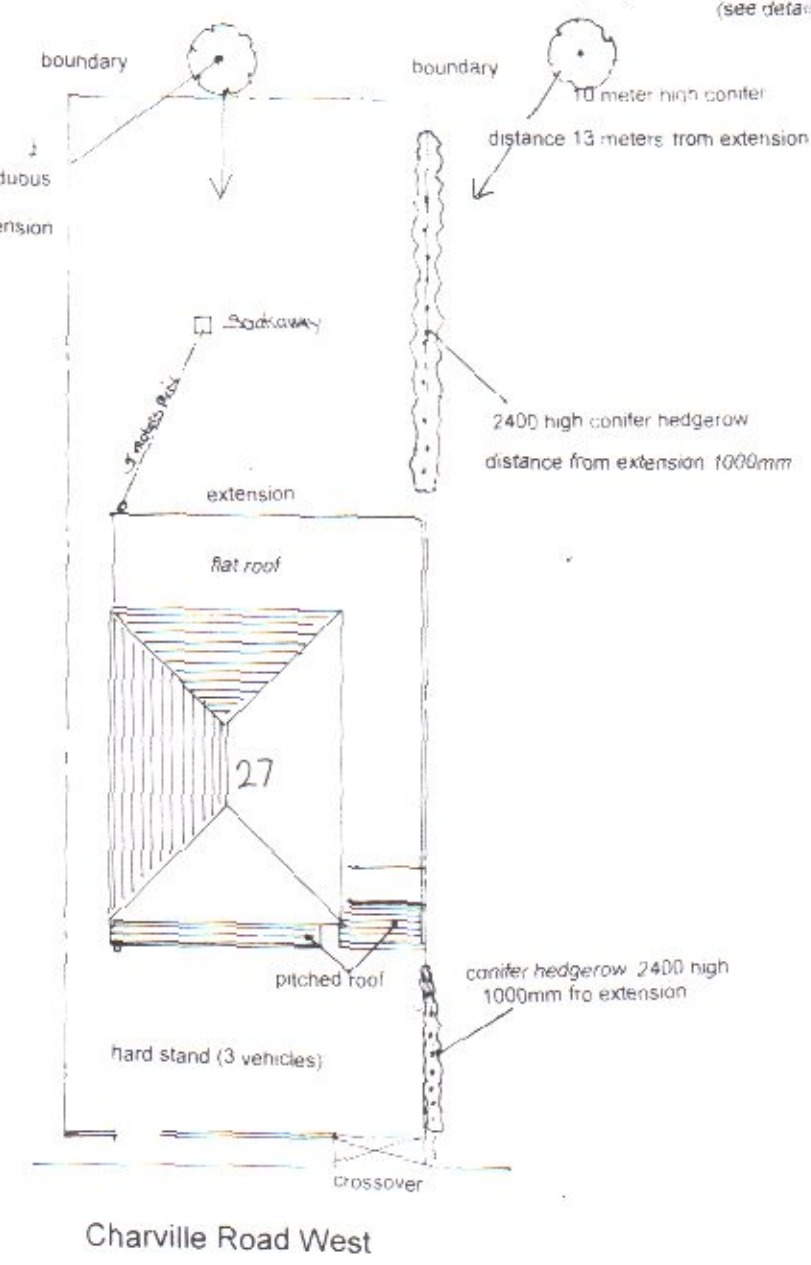


Charville Road West

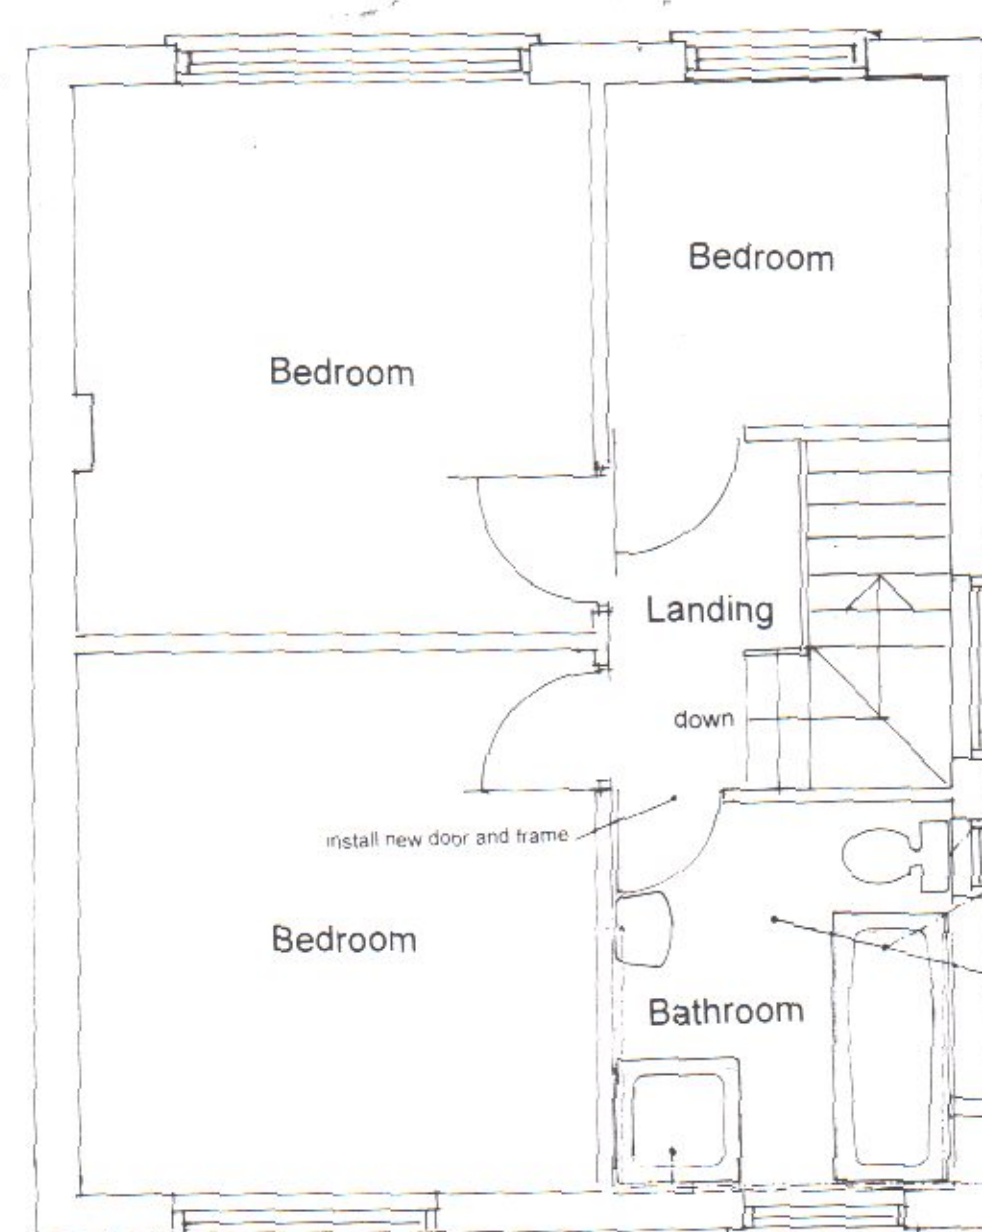

Proposed First Floor

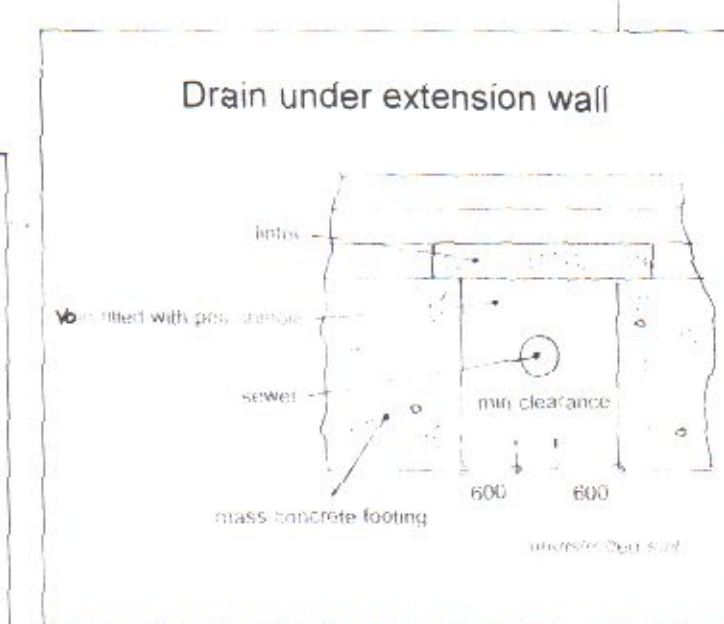

Drain under extension wall

 

Single Storey Side
and Rear Extension.
Mono Pitch Front Porch.

27 Charville Road West
Hillingdon
Middlesex

Scale 1:50
No: 205
Date 5th January 2014