




PROPOSED SIDE ELEVATION
SCALE 1:100

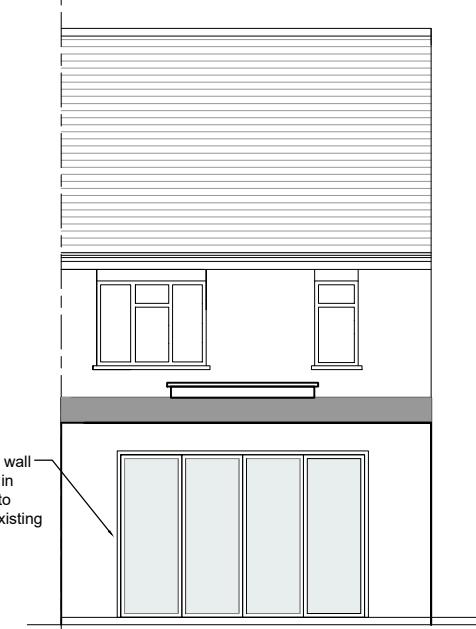

PROPOSED REAR ELEVATION
SCALE 1:100

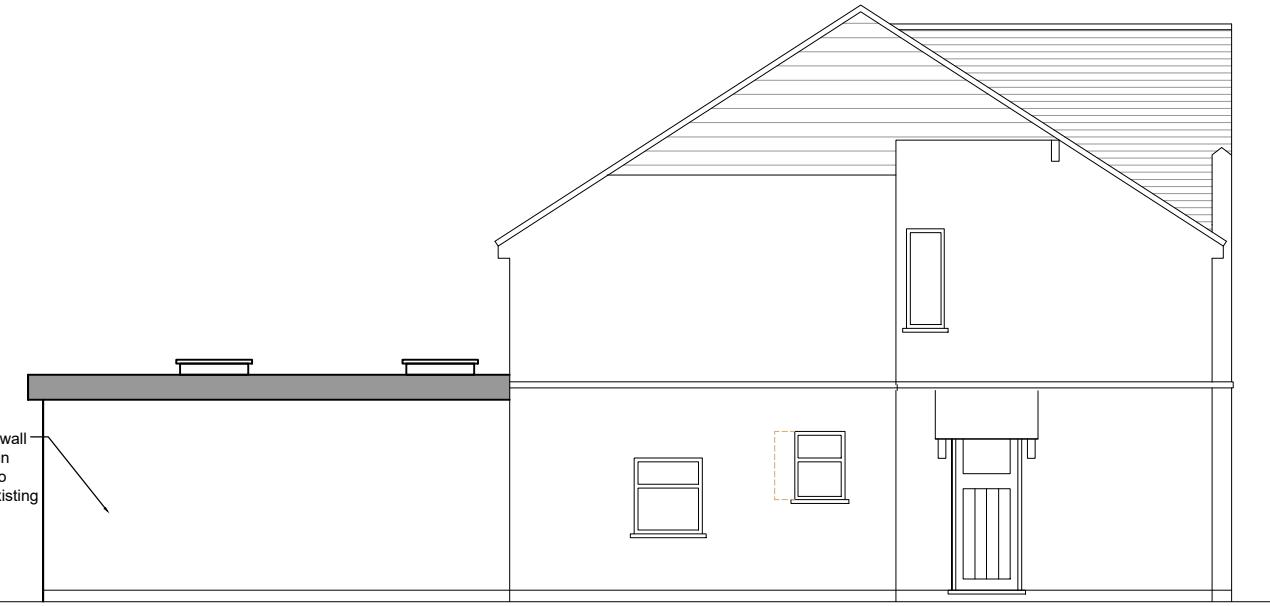

PROPOSED SIDE ELEVATION
SCALE 1:100

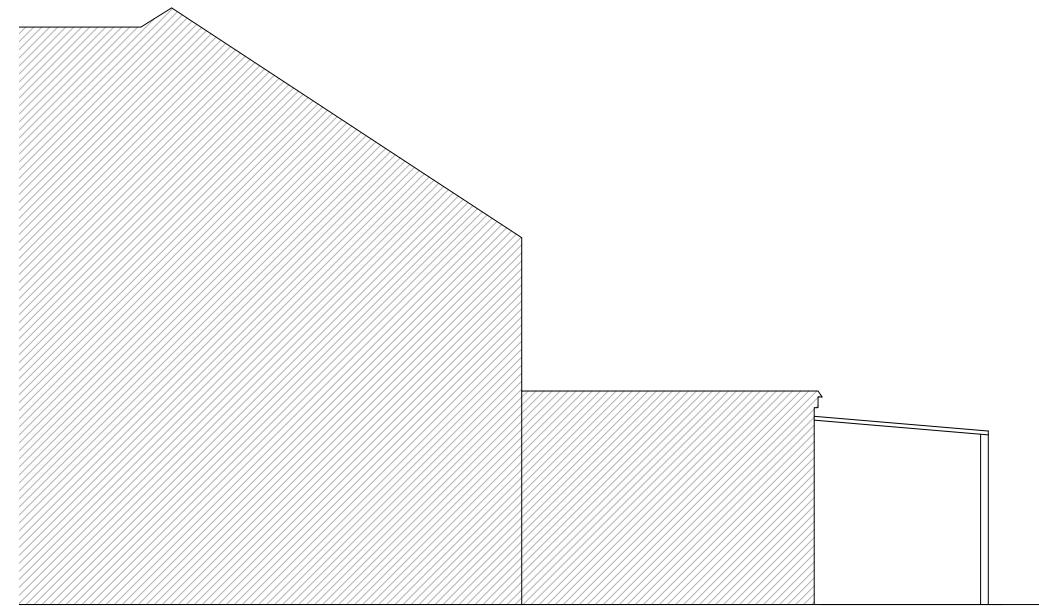

EXISTING SIDE ELEVATION
SCALE 1:100



EXISTING REAR ELEVATION
SCALE 1:100



EXISTING SIDE ELEVATION
SCALE 1:100

DO NOT SCALE OFF THIS DRAWING
ALL DIMENSIONS TO BE CHECKED ON SITE
ANY DISCREPANCIES TO BE REPORTED TO
THE MANU DESIGN LIMITED ASAP

ALL STRUCTURAL DETAILS TO ENGINEER'S
DETAILS

Rev.	Date	Comment	Site Address:	Date:
			124 Hilliard Road Northwood	09.04.24
				Scale: 1:100@A3
			Project Title: Rear extension and internal alterations	Drawn: LV Rev:
				Drawing No: 124HR/101
			Drawing Title: Existing and proposed elevations	 manu design limited 24 chapman crescent harrow, HA3 0TE mobile :+44(0)7964350336 email:info@manudesign.co.uk